



PROPOSED FRONT ELEVATION


PROPOSED REAR ELEVATION

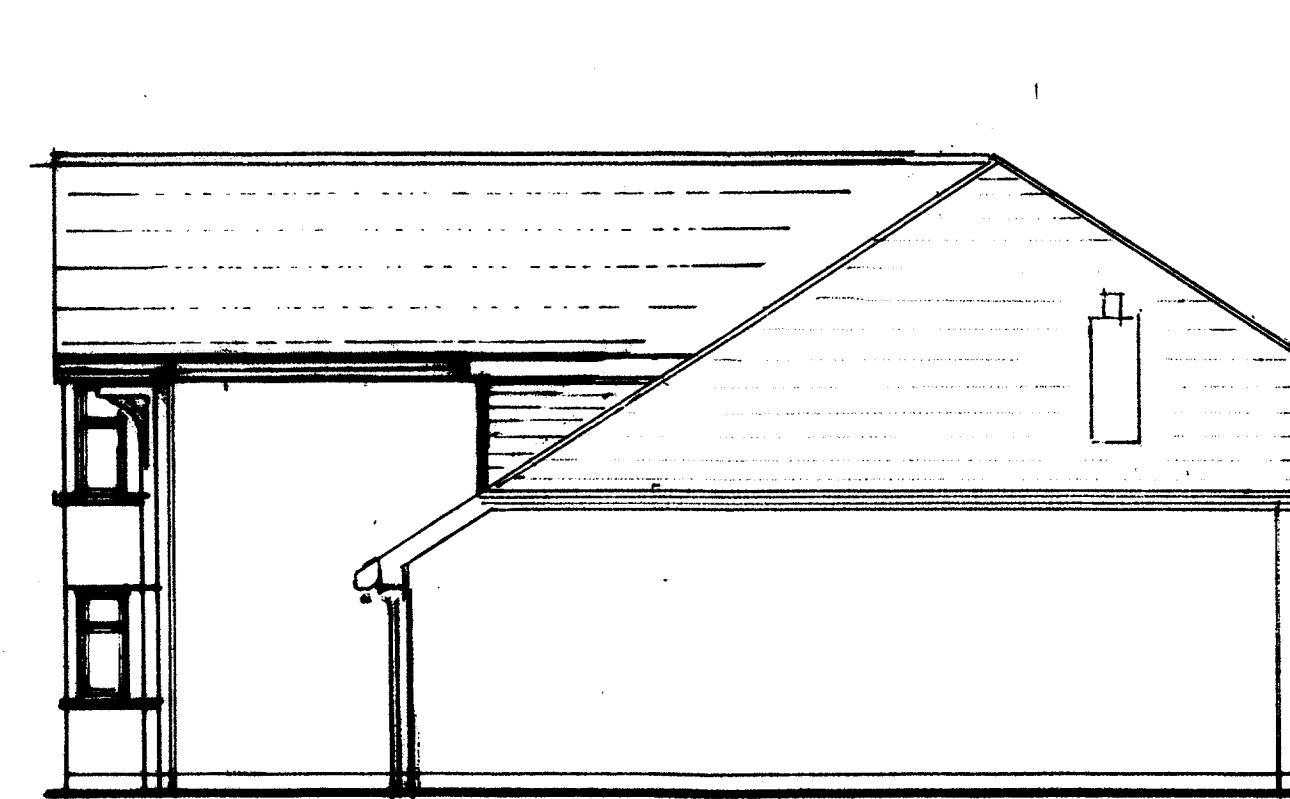

PROPOSED SIDE ELEVATION



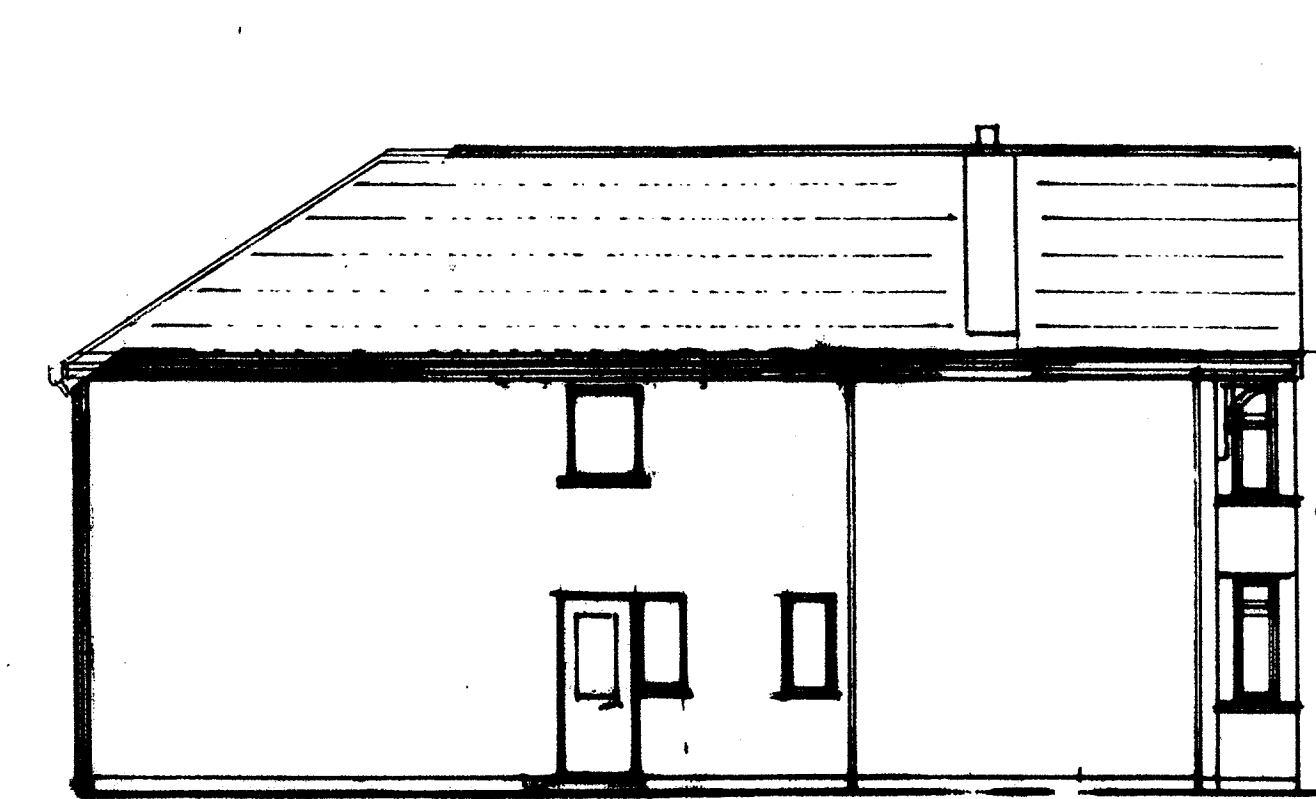


PROPOSED SIDE ELEVATION

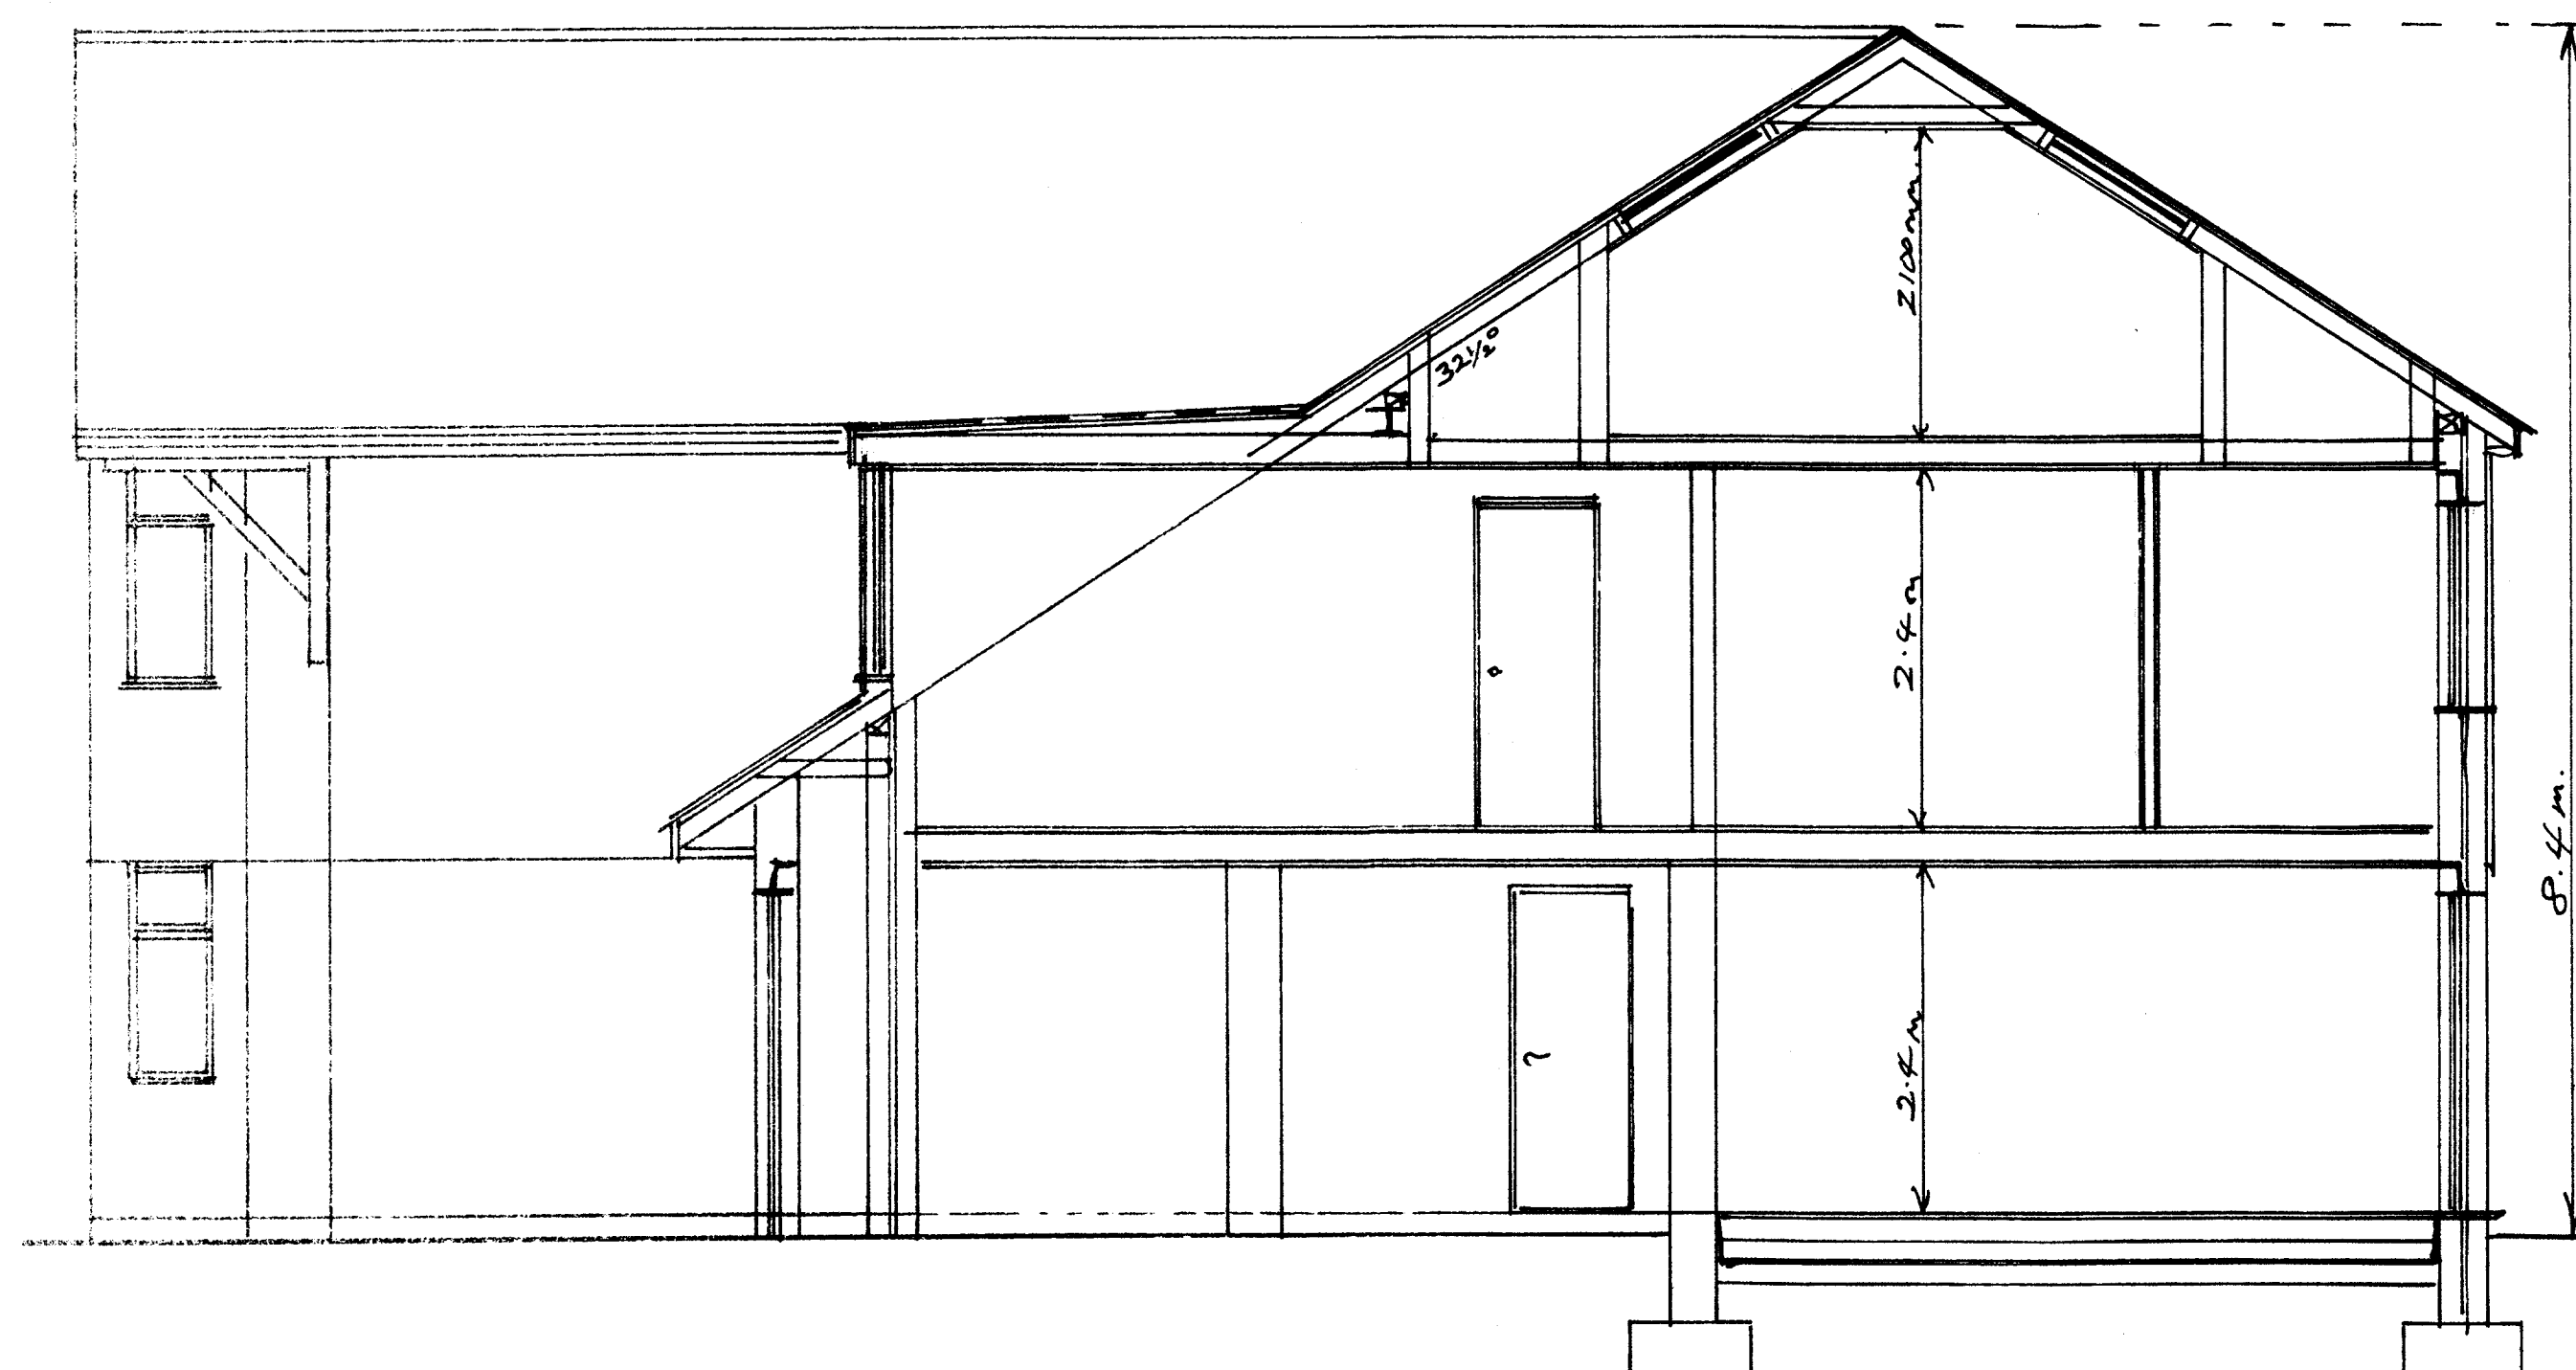

SECTION X --- X

PROPOSED SECOND FLOOR PLAN

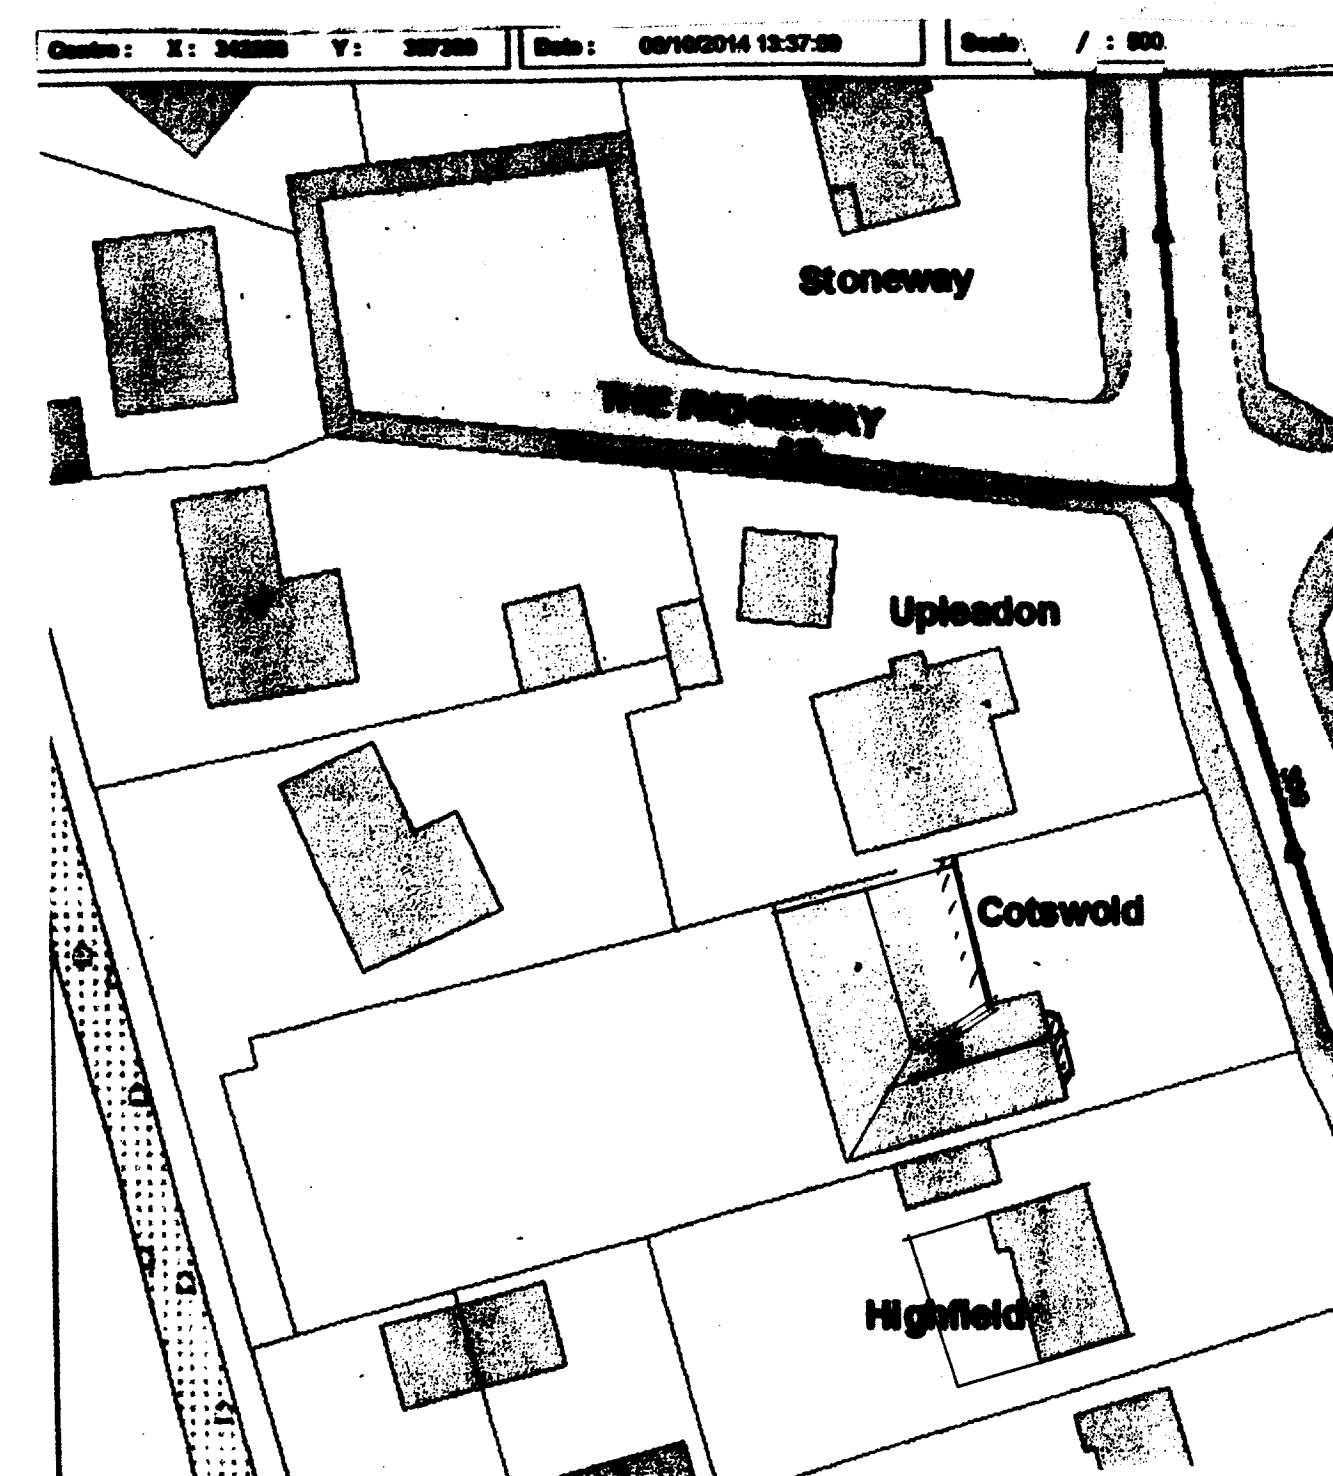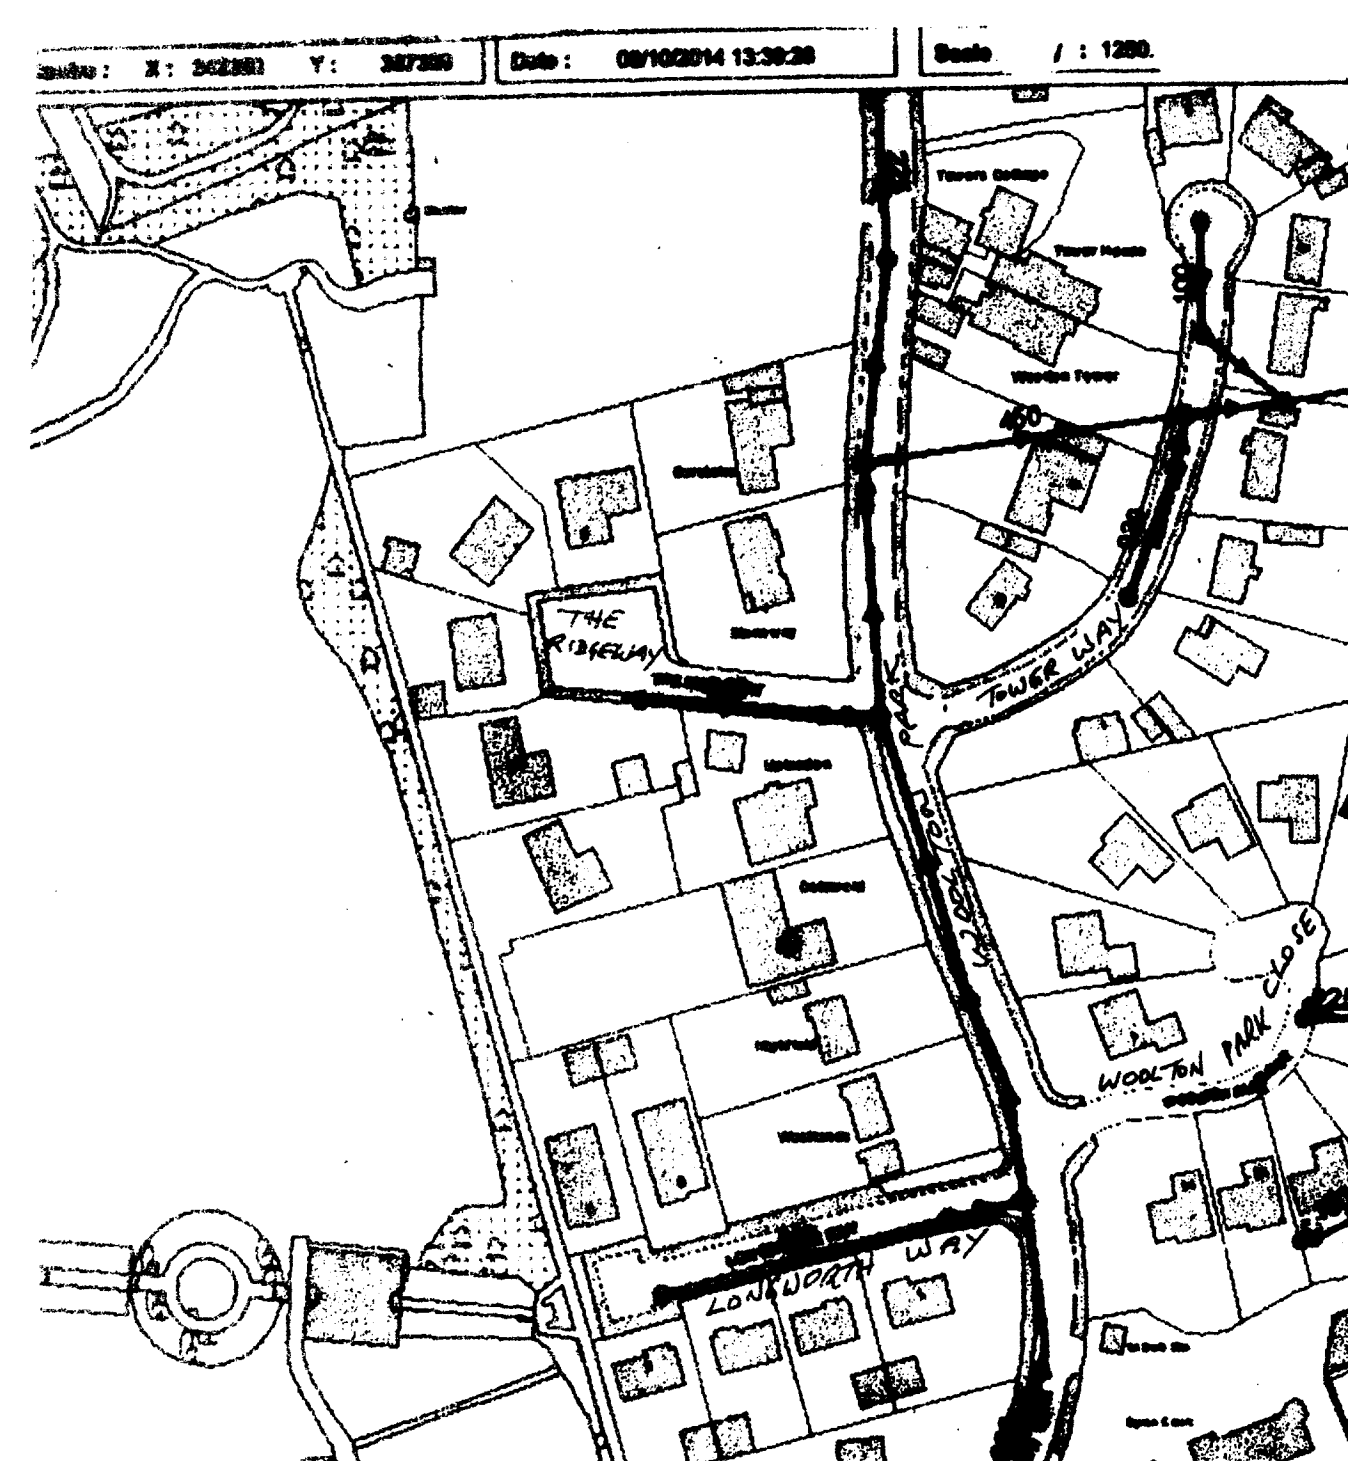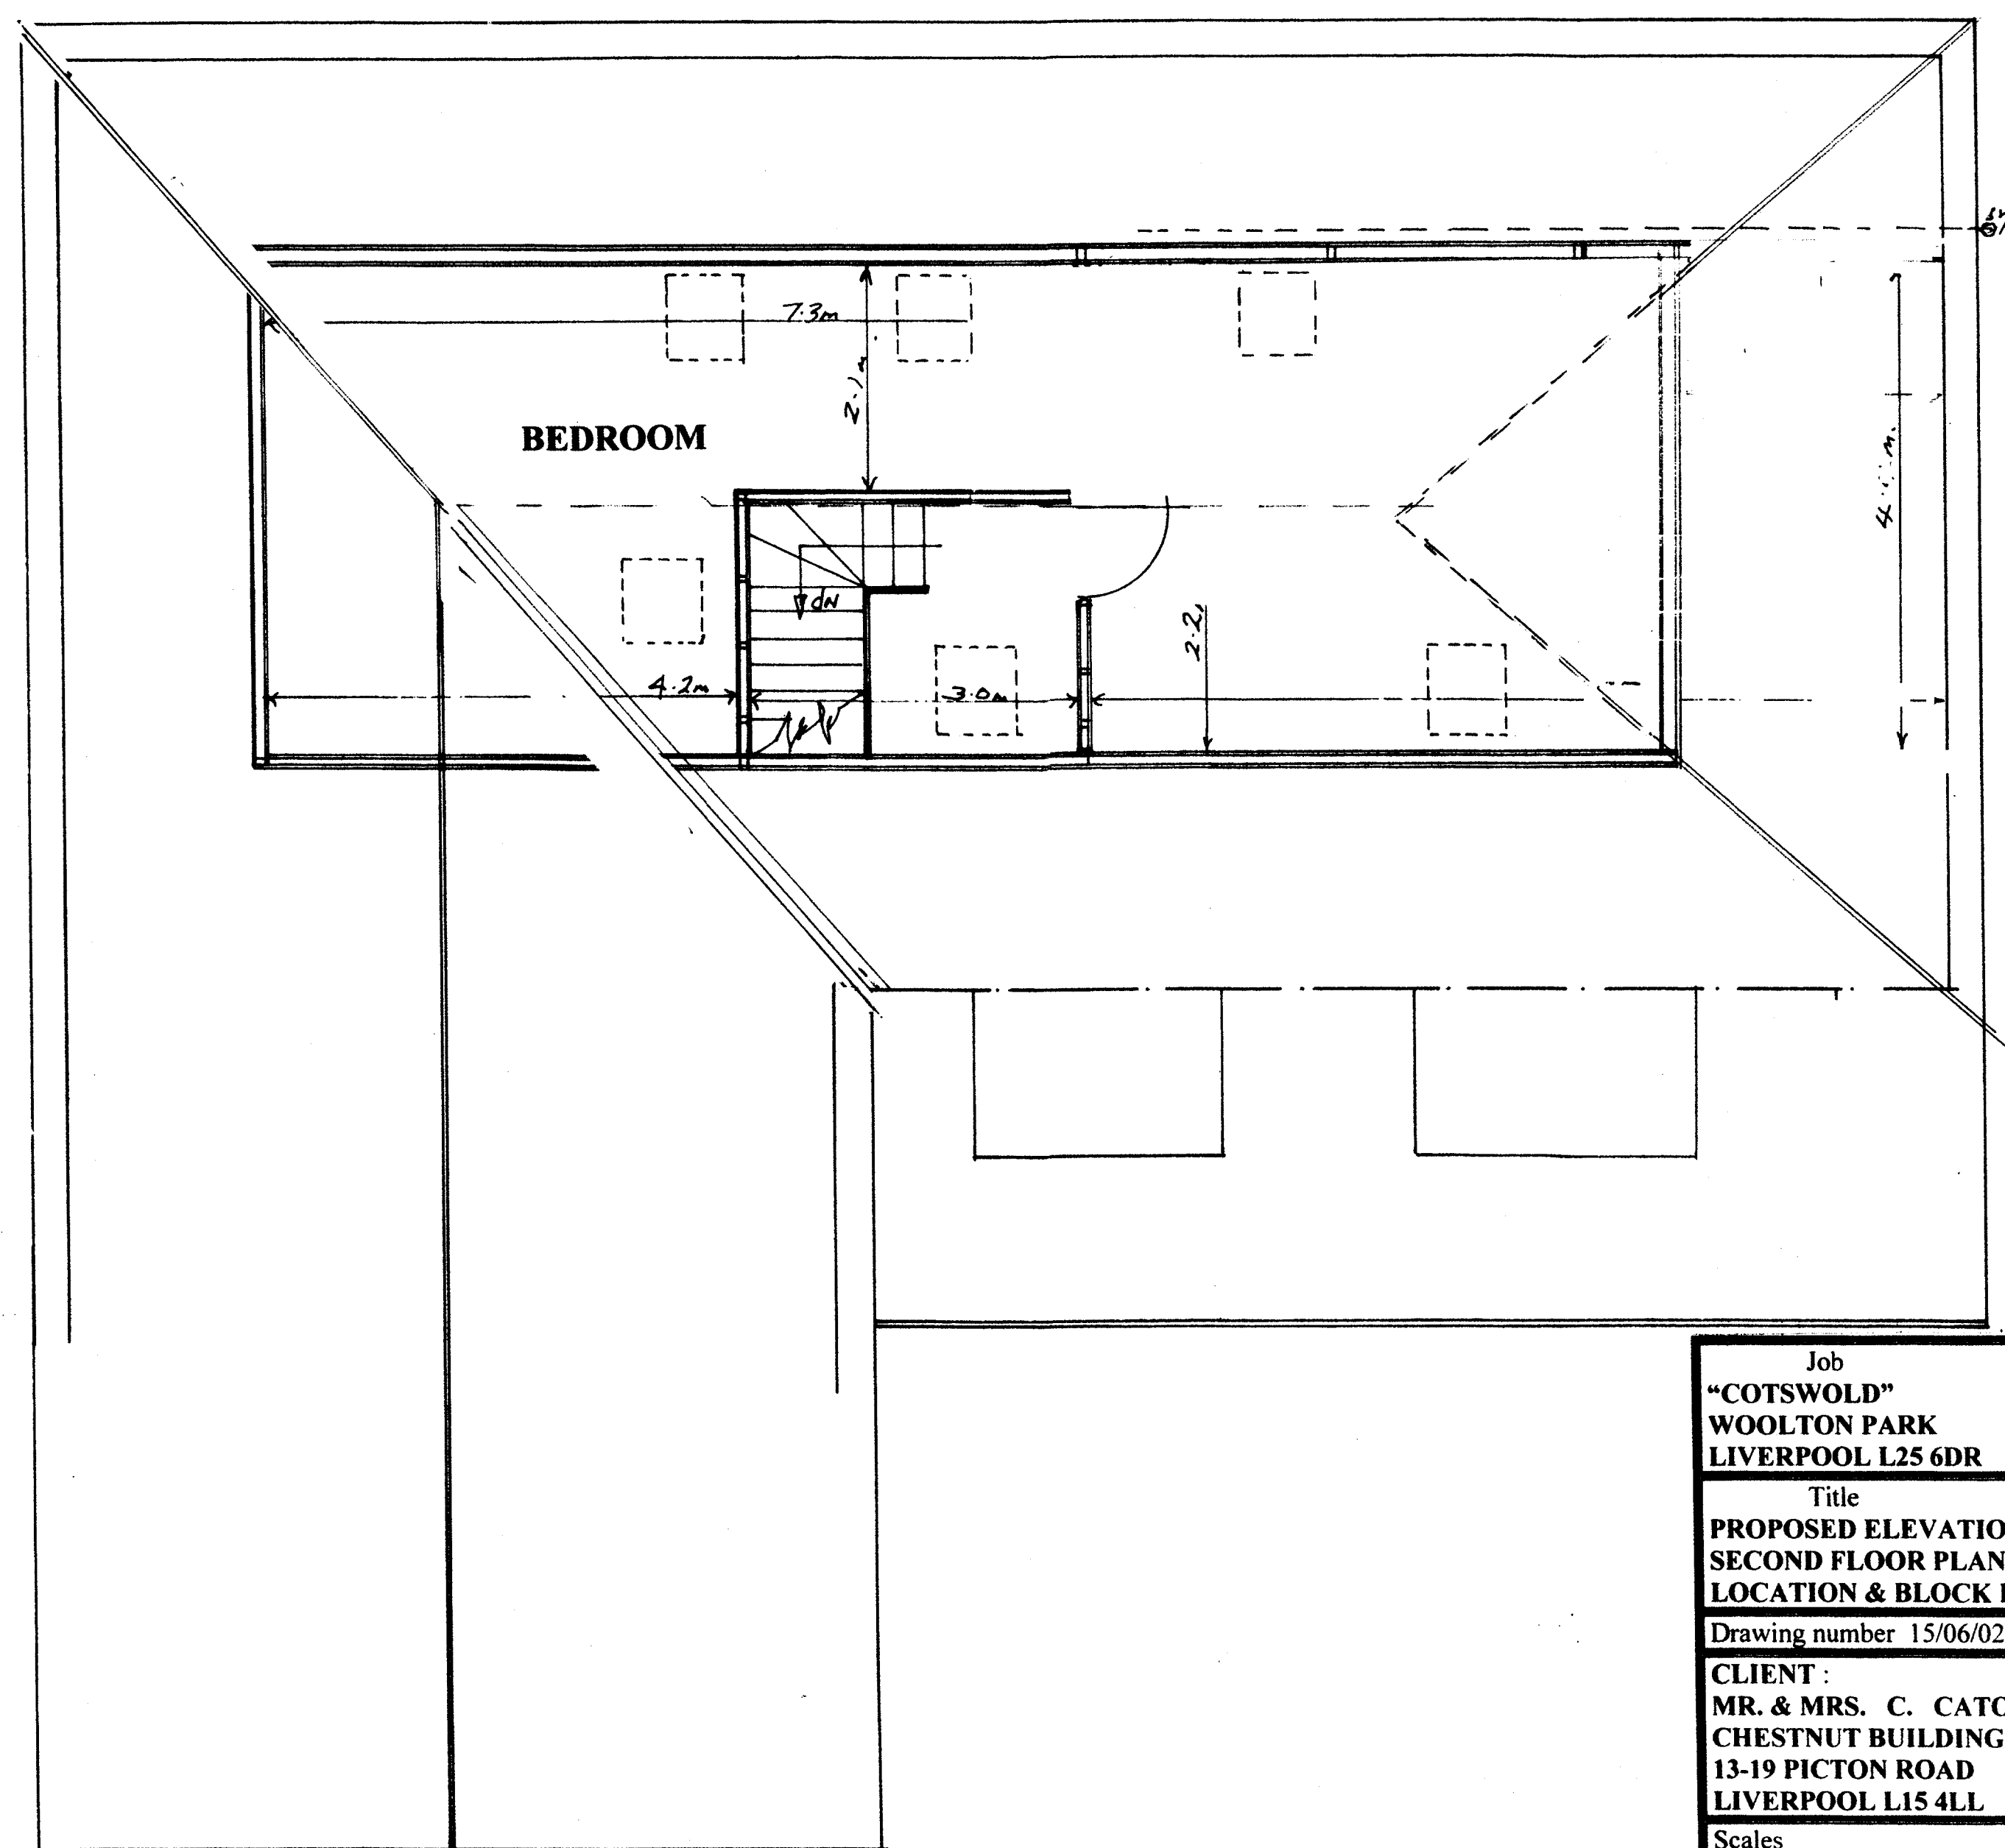

Job "COTSWOLD" WOOLTON PARK LIVERPOOL L25 6DR	
Title PROPOSED ELEVATIONS, SECTION, SECOND FLOOR PLAN LAYOUT & LOCATION & BLOCK PLANS	
Drawing number 15/06/02 REV. A	
CLIENT: MR. & MRS. C. CATO C/O CHESTNUT BUILDING CENTRE 13-19 PICTON ROAD LIVERPOOL L15 4LL	
Scales 1:50, 1:100, 1:500 & 1:1250	Date 27/01/15
RICHARDS DESIGN 85 MELROSE DRIVE WINSTANLEY WIGAN WN2 6EC	