


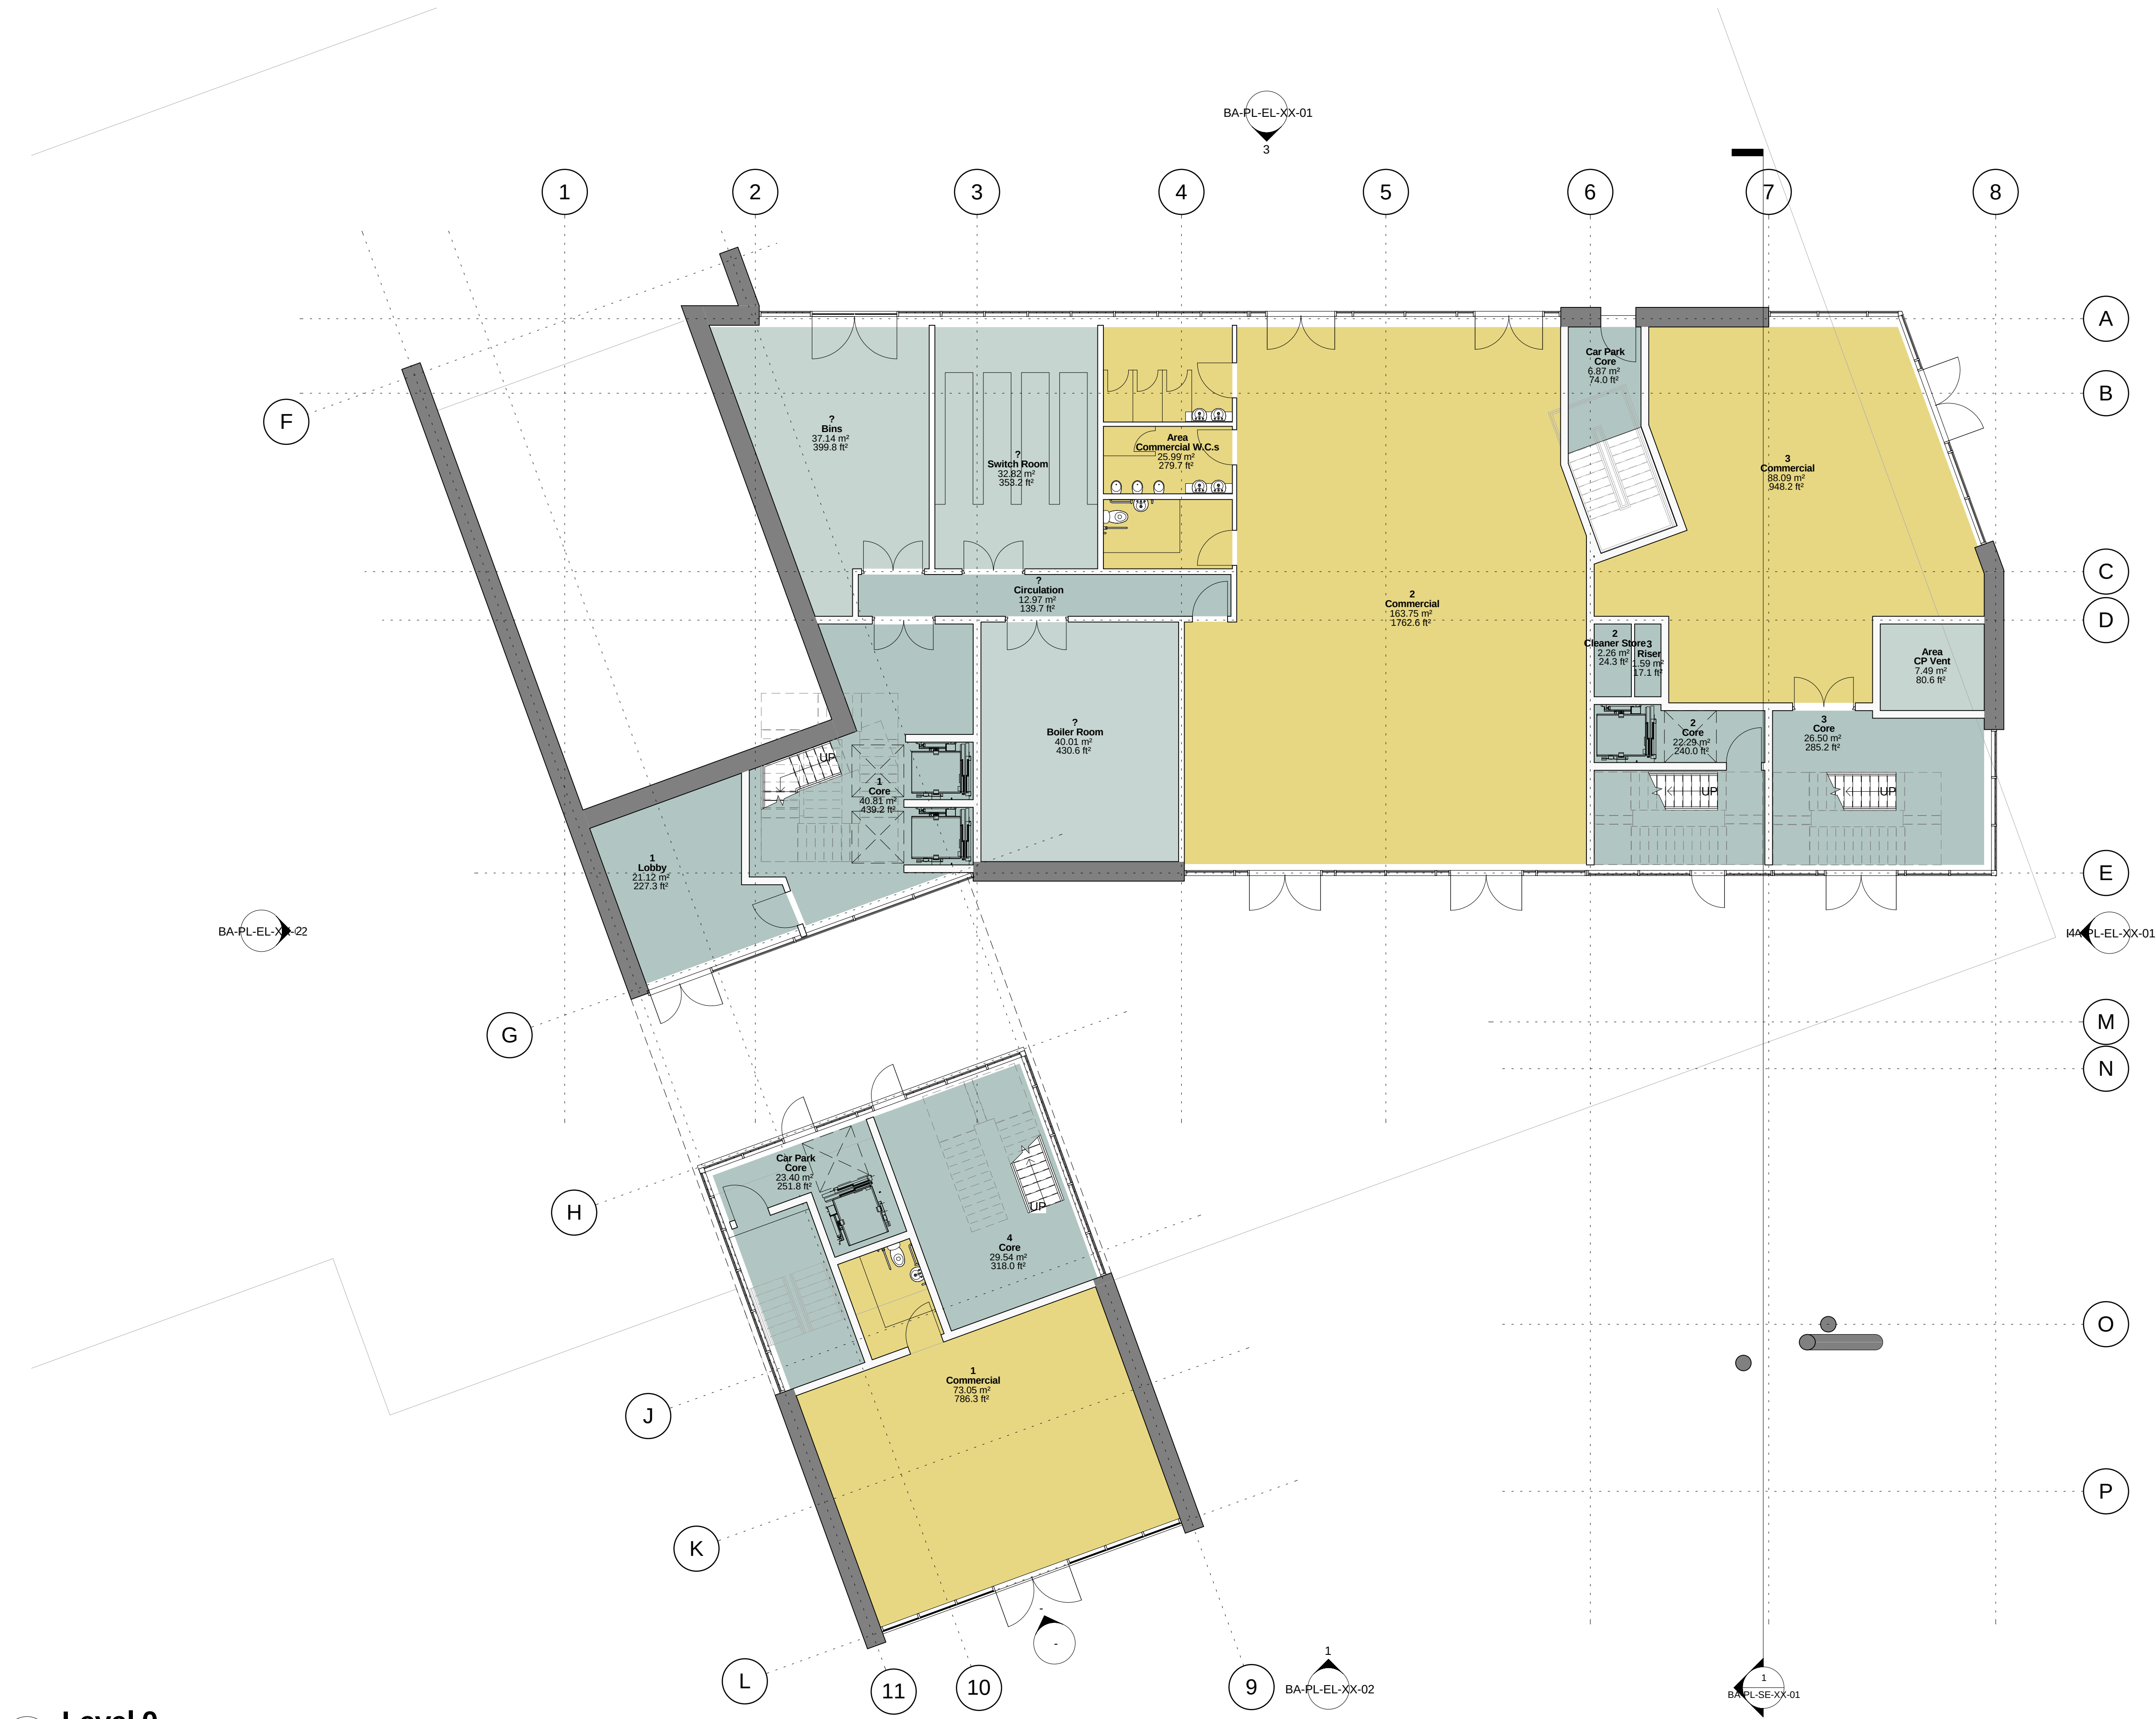

1 Level 0
1 : 100

KEY

- Bins
- Boiler Room
- Circulation
- Cleaner Store
- Commercial
- Commercial W.C.s
- Core
- CP Vent
- Lobby
- Riser
- Switch Room

Rev	Date	Description	Drm
PLANNING			

CLIENT		Eloquent Group		SCALE	DRAWN BY	CHECKED	DATE
PROJECT		BRASSEY STREET		1 : 100 @ A1	NP	NP	18/11/16
DRAWING		Block A - Ground Floor Plan		DRAWING NO.	0099-BA-PL-PN-00-01		REV

BLOK.

scale 1:100 0 5m