


PRE EXISTING FRONT ELEVATION

Scale 1:50

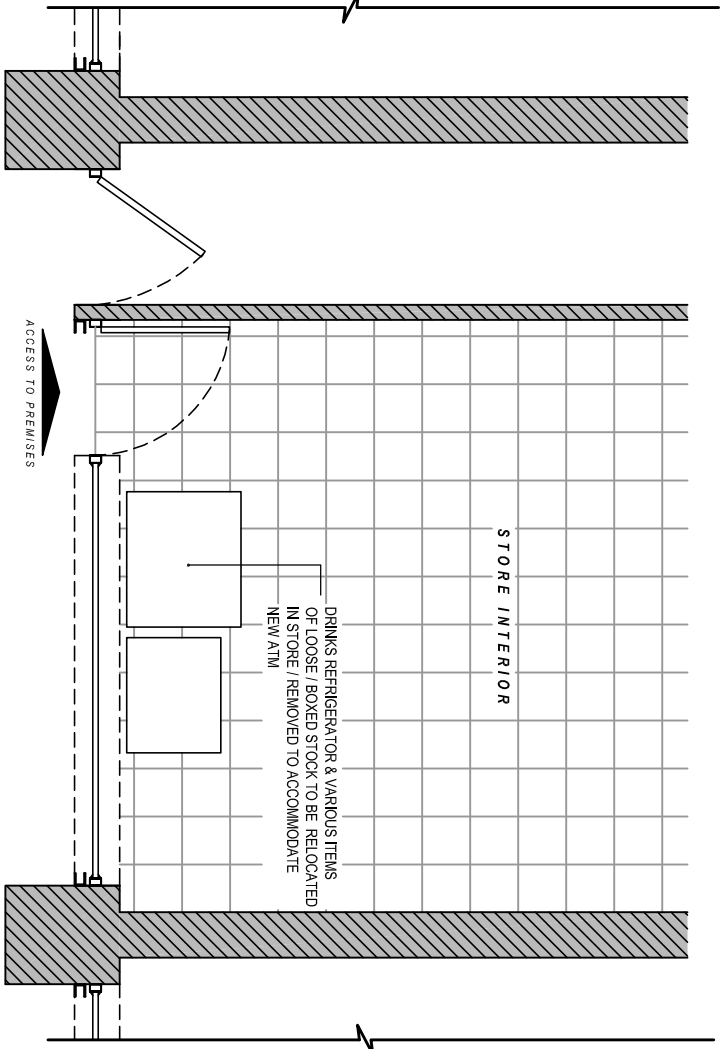

PRE EXISTING PART PLAN

Scale 1:50

Drawing Title:			
Pre Existing Elevations and Plans			
Ref:	Date:	Rev:	
NM-10-2015-106-1	31-10-2015		
Scale:	Paper:	Date Rev:	
1:50	A3		

Date:	Comments:	By:

GENERAL NOTES:  
1) All dimensions in millimeters unless otherwise stated.

Site:
FIVEWAYS DISCOUNT STORE
9 Chiltwall Valley Road
Liverpool
L16 4PB