


NOTES


ALL DIMENSIONS TO BE CHECKED ON SITE
NB Landscape Survey Indicative



EXISTING SITE PLAN 1: 200

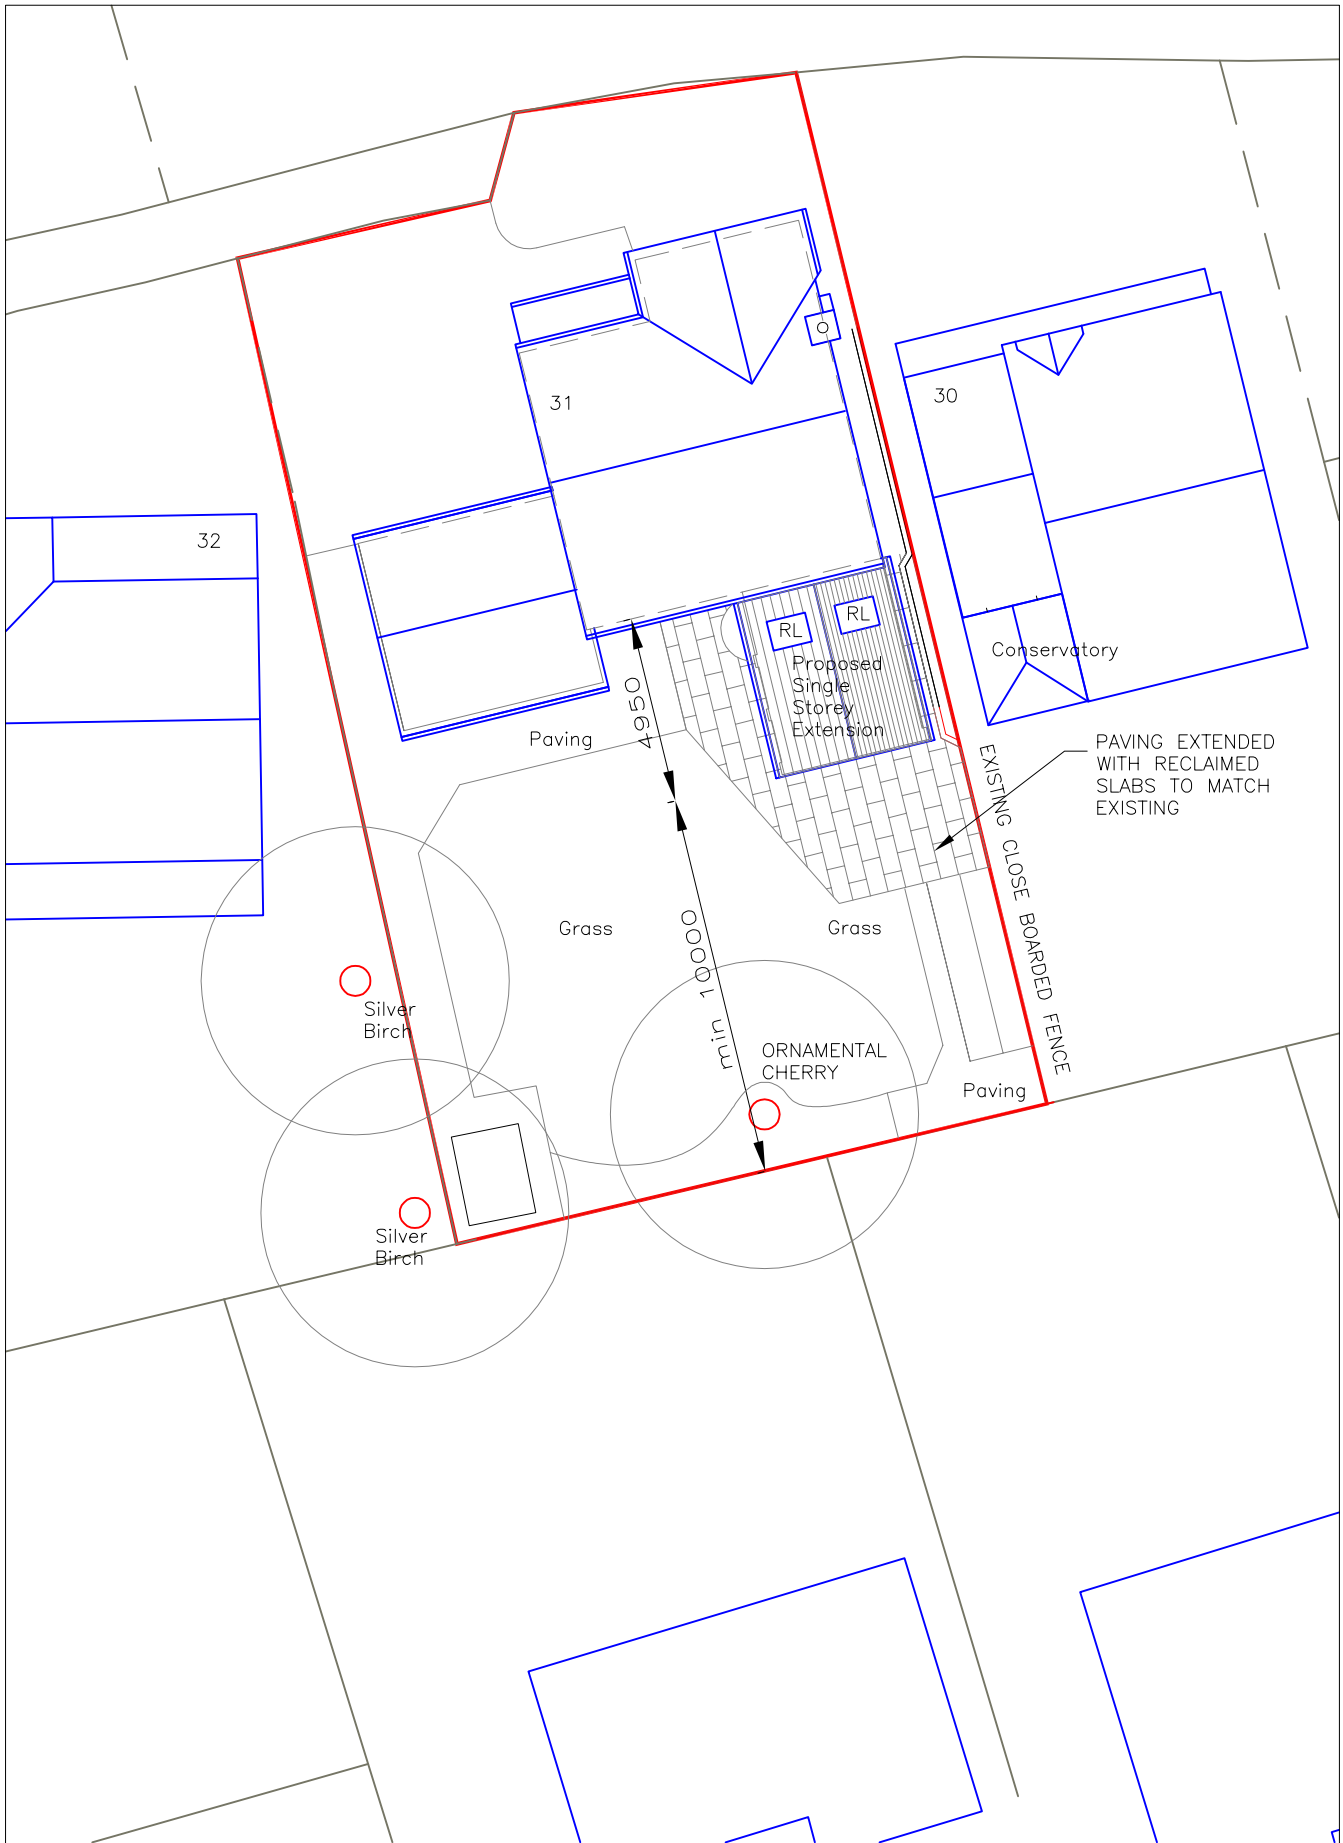


PROPOSED SITE PLAN 1: 200

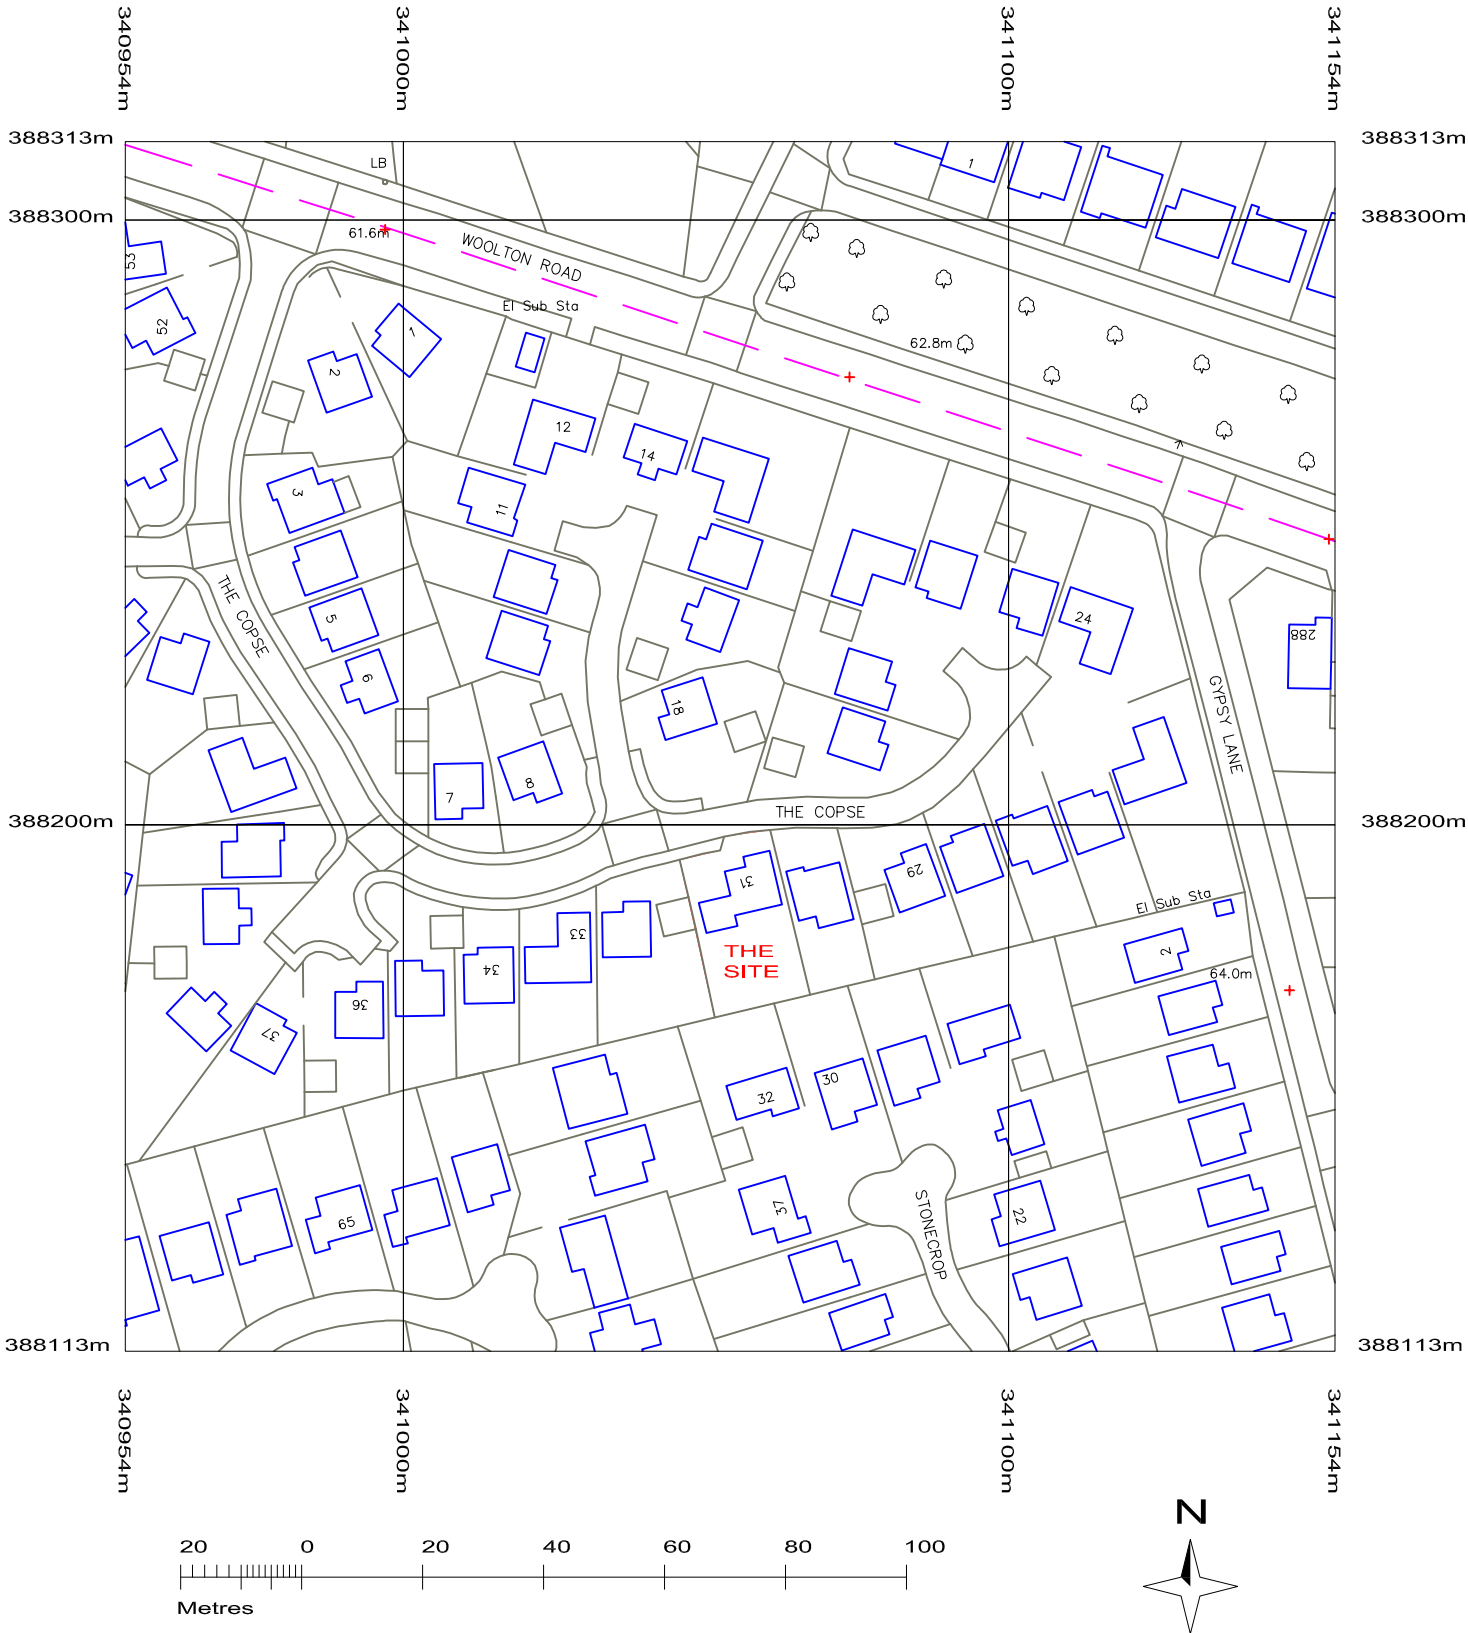

© Crown copyright and database rights 2016 OS 100035409
Reproduction in whole or in part is prohibited
without the permission of Ordnance Survey.

LOCATION PLAN 1: 1250

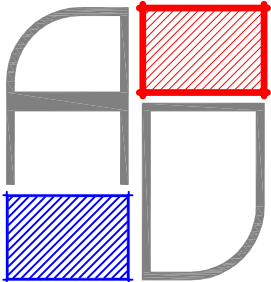

ALLERTON DESIGN
Peter Franklin | Architect

www.allertondesign.uk
07739 361 174
mail@allertondesign.uk
33 Eastcote Road, Liverpool L19 7NR

Registered as an architect under the Architects Act 1997

REVISIONS		
THIS DRAWING IS COPYRIGHT PROTECTED & MUST NOT BE REPRODUCED, IN WHOLE OR IN PART, WITHOUT THE CONSENT OF THE ARCHITECT.		
DRAWING	Location and Site Plans	DATE Mar'16
CLIENT	Julian and Anne Collinson	SCALE As Shown A2
PROJECT	Rear Extension 31 The Copse	FILE Planning
DRAWING NO	1520\JAC\200\01	REV