


Proposed Site Section A-A


NORFOLK STREET WATKINSON STREET

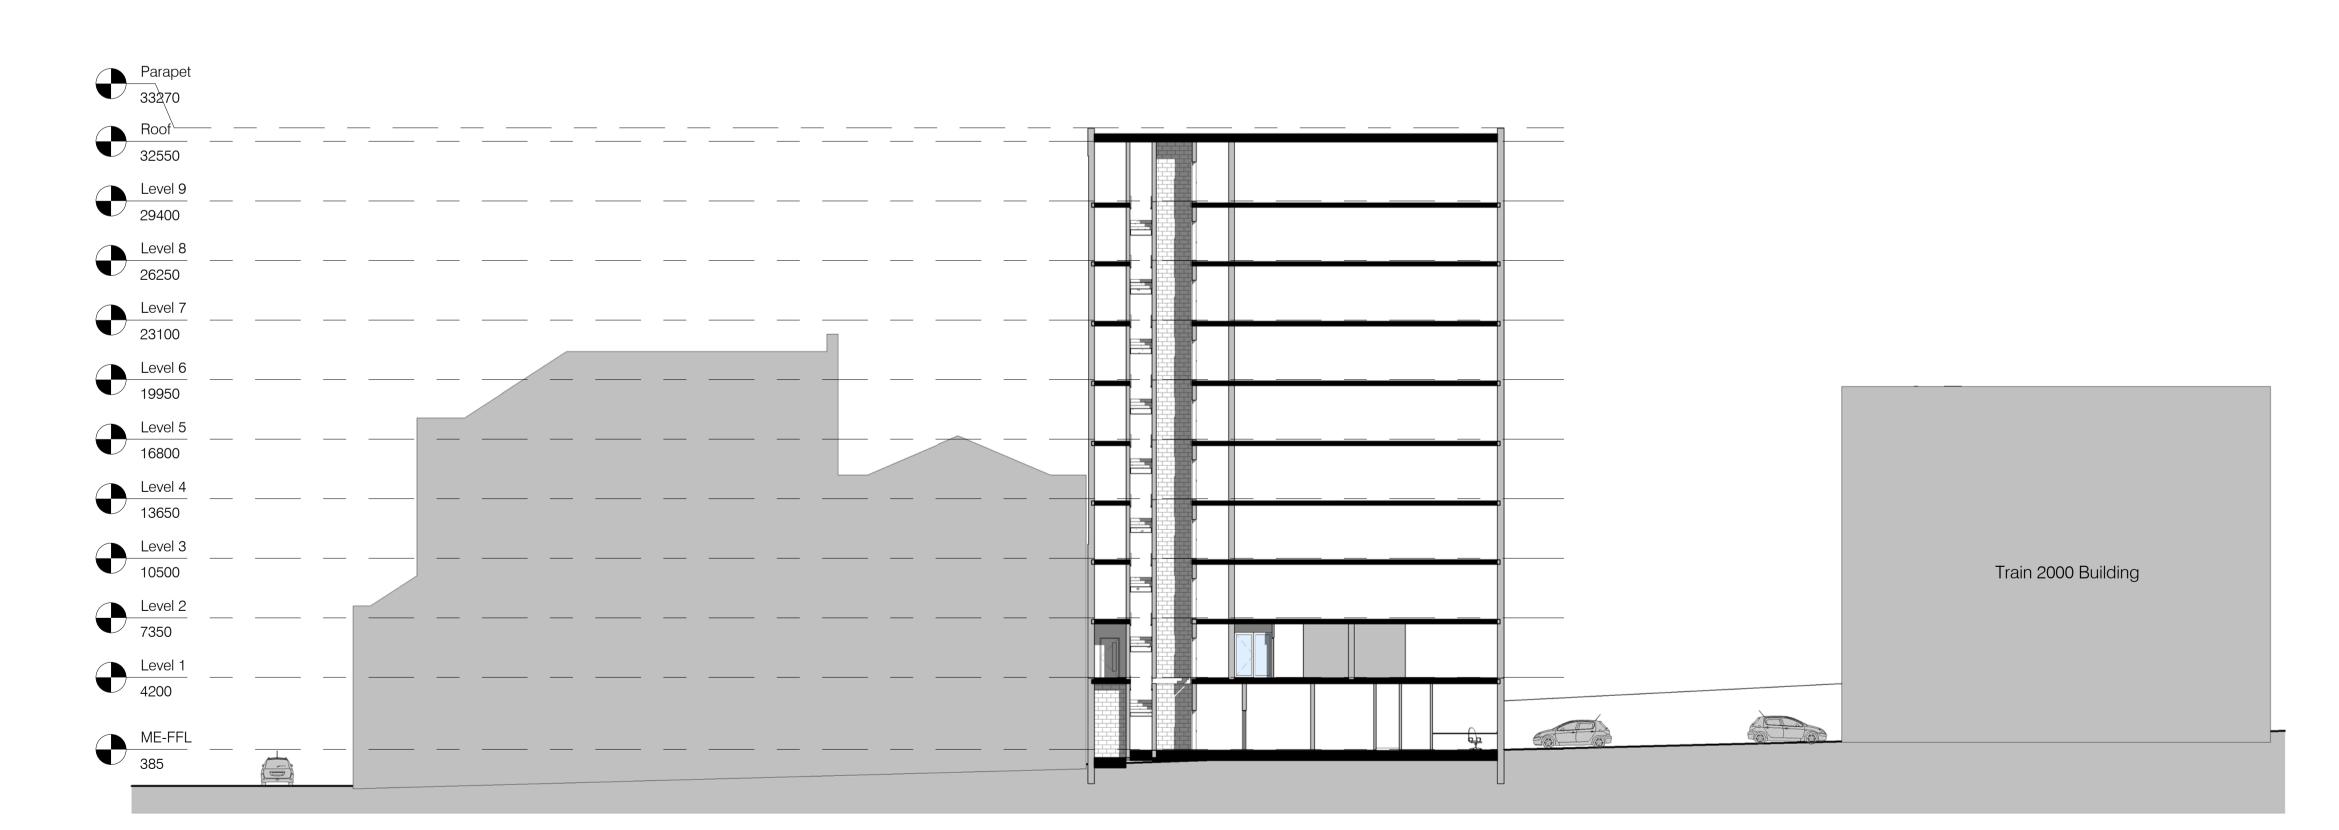

# Proposed Site Section B-B

This drawing, the works & concepts depicted are copyright & may not be reproduced or made use of, either directly or indirectly without the express written consent of the Architect.

Do not scale from this drawing.
All heights, levels, sizes & dimensions to be checked on site before any work is put in hand.
COPYRIGHT OF THIS DRAWING BELONGS SOLELY TO NS ARCHITECTS LTD.

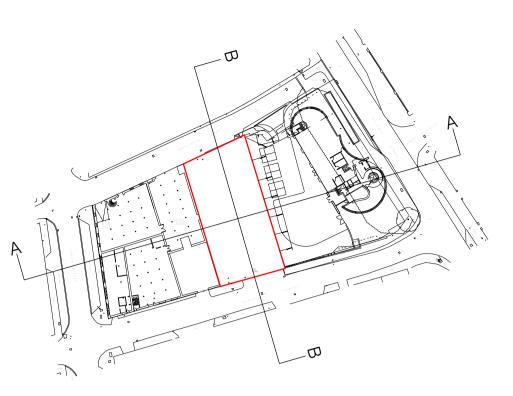

# Site Plan Legend

1:1250

### NOTE:

This set of drawings are detailed sufficiently to satisfy a Planning or Building Regulations submission. No Liability is accepted for any loss or any sort of additional expense incurred consequent on any failure, real or alleged of the drawings to meet the requirements of any body statutory or otherwise. The layout and Spec of this drawing is a guide as to what may be required to satisfy a Planning or Building regulation Submission. This does not imply that this is the only acceptable way of achieving Planning or Building Regs Consent. No liability is accepted for loss or expense incurred consequent of any variation to the layout specification that may be required as a result of offsite or onsite conditions, availability of marital custom and practice, the requirement of the Planning officer, building control inspector or consultant engineer. This Drawing is protected by copyright of NS Architects Ltd. Do not scale from this drawing. All heights, levels, sizes and dimensions are to be checked on site before any purchace or construction is undertaken unless the drawings is issued within the description to do so.



## **PLANNING**

Project/Client: Borden Properties Limited 56 Norfolk Street, Liverpool L1

Dwg No: P-AS-00-XX-001

As indicated @A1

0108

Proposed Site Sections A-A &

17.03.02 Checked By: 17.03.02



NS Architects LTD Studio 6 2nd Floor City Building 21 Old Hall Street L3 9BS Liverpool

T.+44 151 7091211 E.info@nsarchitects.org W.www.nsarchitects.org Contractors must work only to figured dimensions which are to be checked on site.

© NS ARCHITECTS LIMITED.