





EXISTING
FRONT ELEVATION



EXISTING
REAR ELEVATION

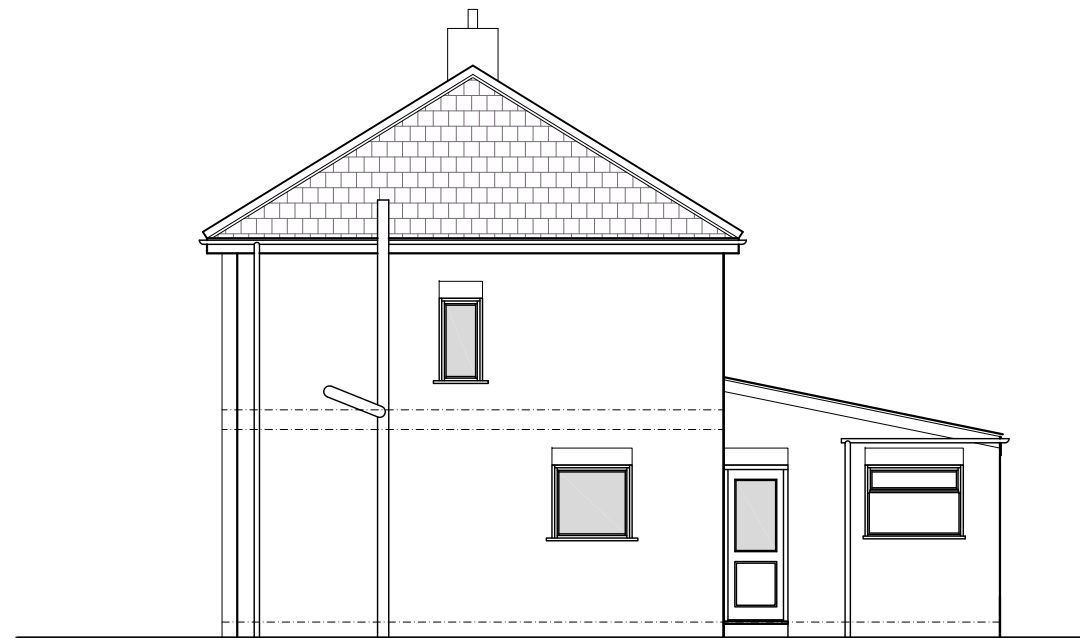

EXISTING
SIDE ELEVATION (Scale 1:100)

 

Disclaimer
© Figured dimensions to have precedence over scaling.
Please read this drwg in conjunction with the specification.
Check all site dimensions prior to fabrication.
Refer any discrepancies found to the Designers.

Job Title	41 Westcliffe Road, West Derby, Liverpool
Drawing Title	Existing Elevations
Job Number	0115
Drawing Number	03
Scale	1:50 & 1:100 @ A3
Status	Planning