



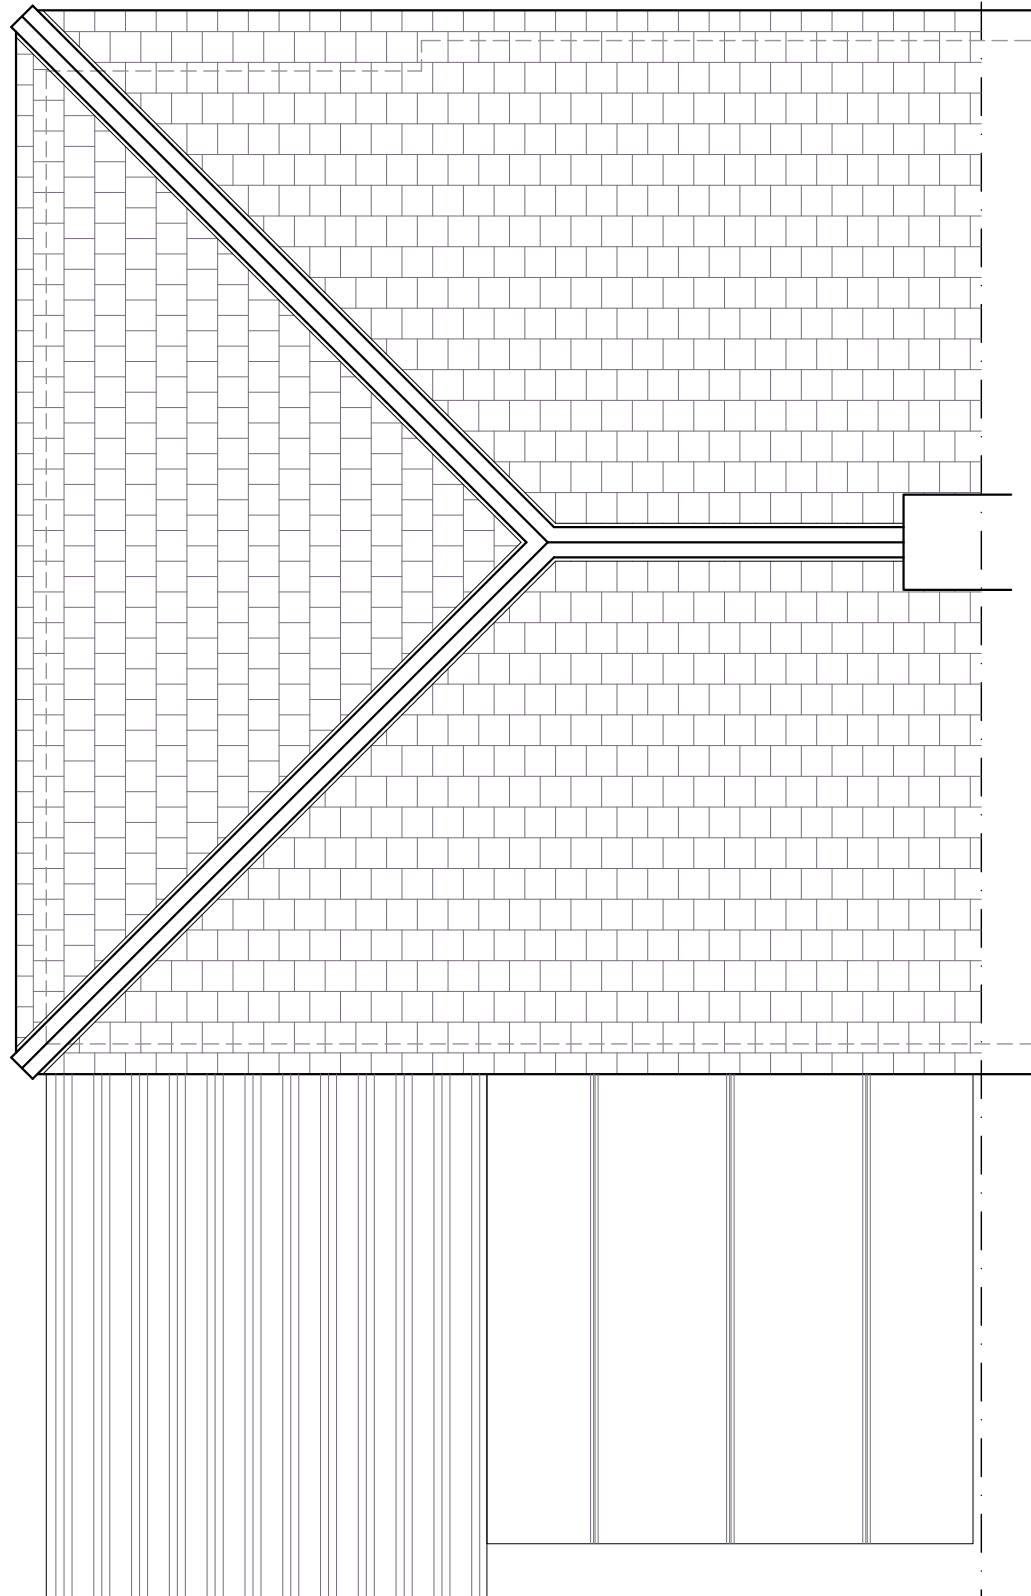

EXISTING
ROOF FLOOR PLAN

 

Disclaimer
© Figured dimensions to have precedence over scaling.
Please read this drwg in conjunction with the specification.
Check all site dimensions prior to fabrication.
Refer any discrepancies found to the Designers.

Job Title	41 Westdlffe Road, West Derby, Liverpool
Drawing Title	Existing Roof Plan
Job Number	0115
Drawing Number	05
Scale	1:50 @ A3
Status	Planning