



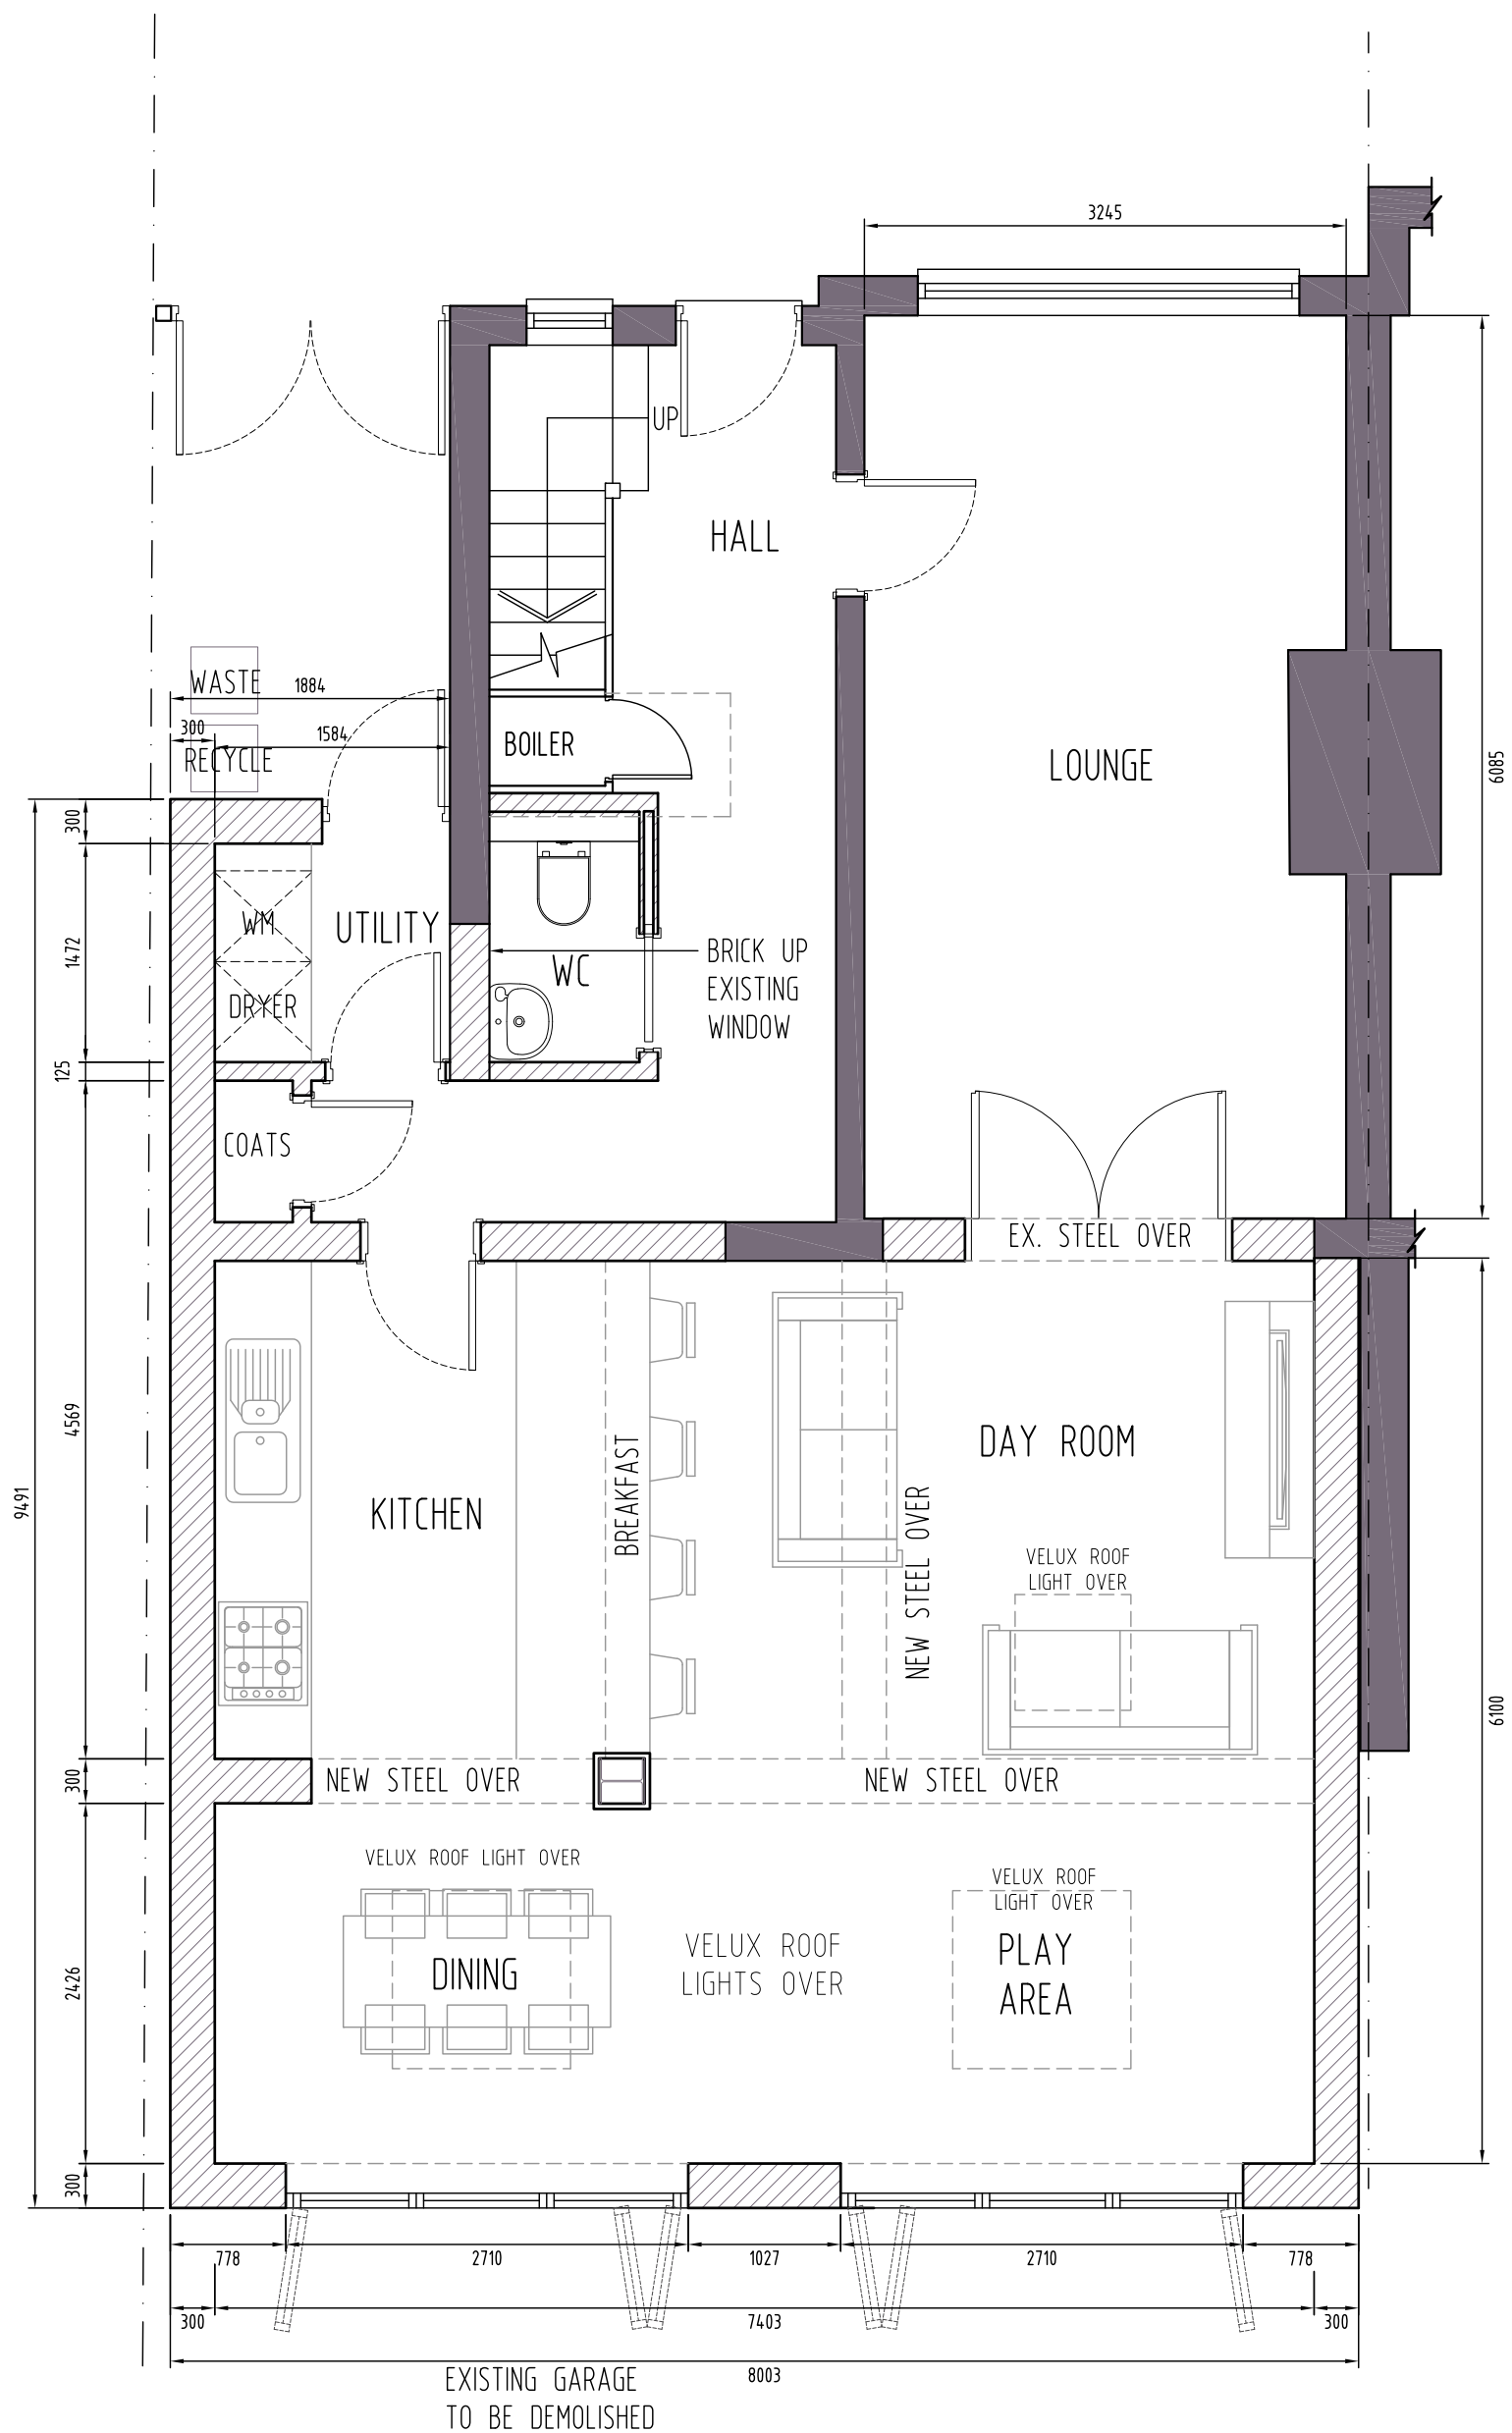

PROPOSED
GROUND FLOOR PLAN

 

Disclaimer
© Figured dimensions to have precedence over scaling.
Please read this drwg in conjunction with the specification.
Check all site dimensions prior to fabrication.
Refer any discrepancies found to the Designers.

Job Title 41 Westcliffe Road, West Derby, Liverpool
Drawing Title Proposed Ground Floor Plan
Job Number 0115
Drawing Number 08
Scale 1:50 @ A3
Status Planning