



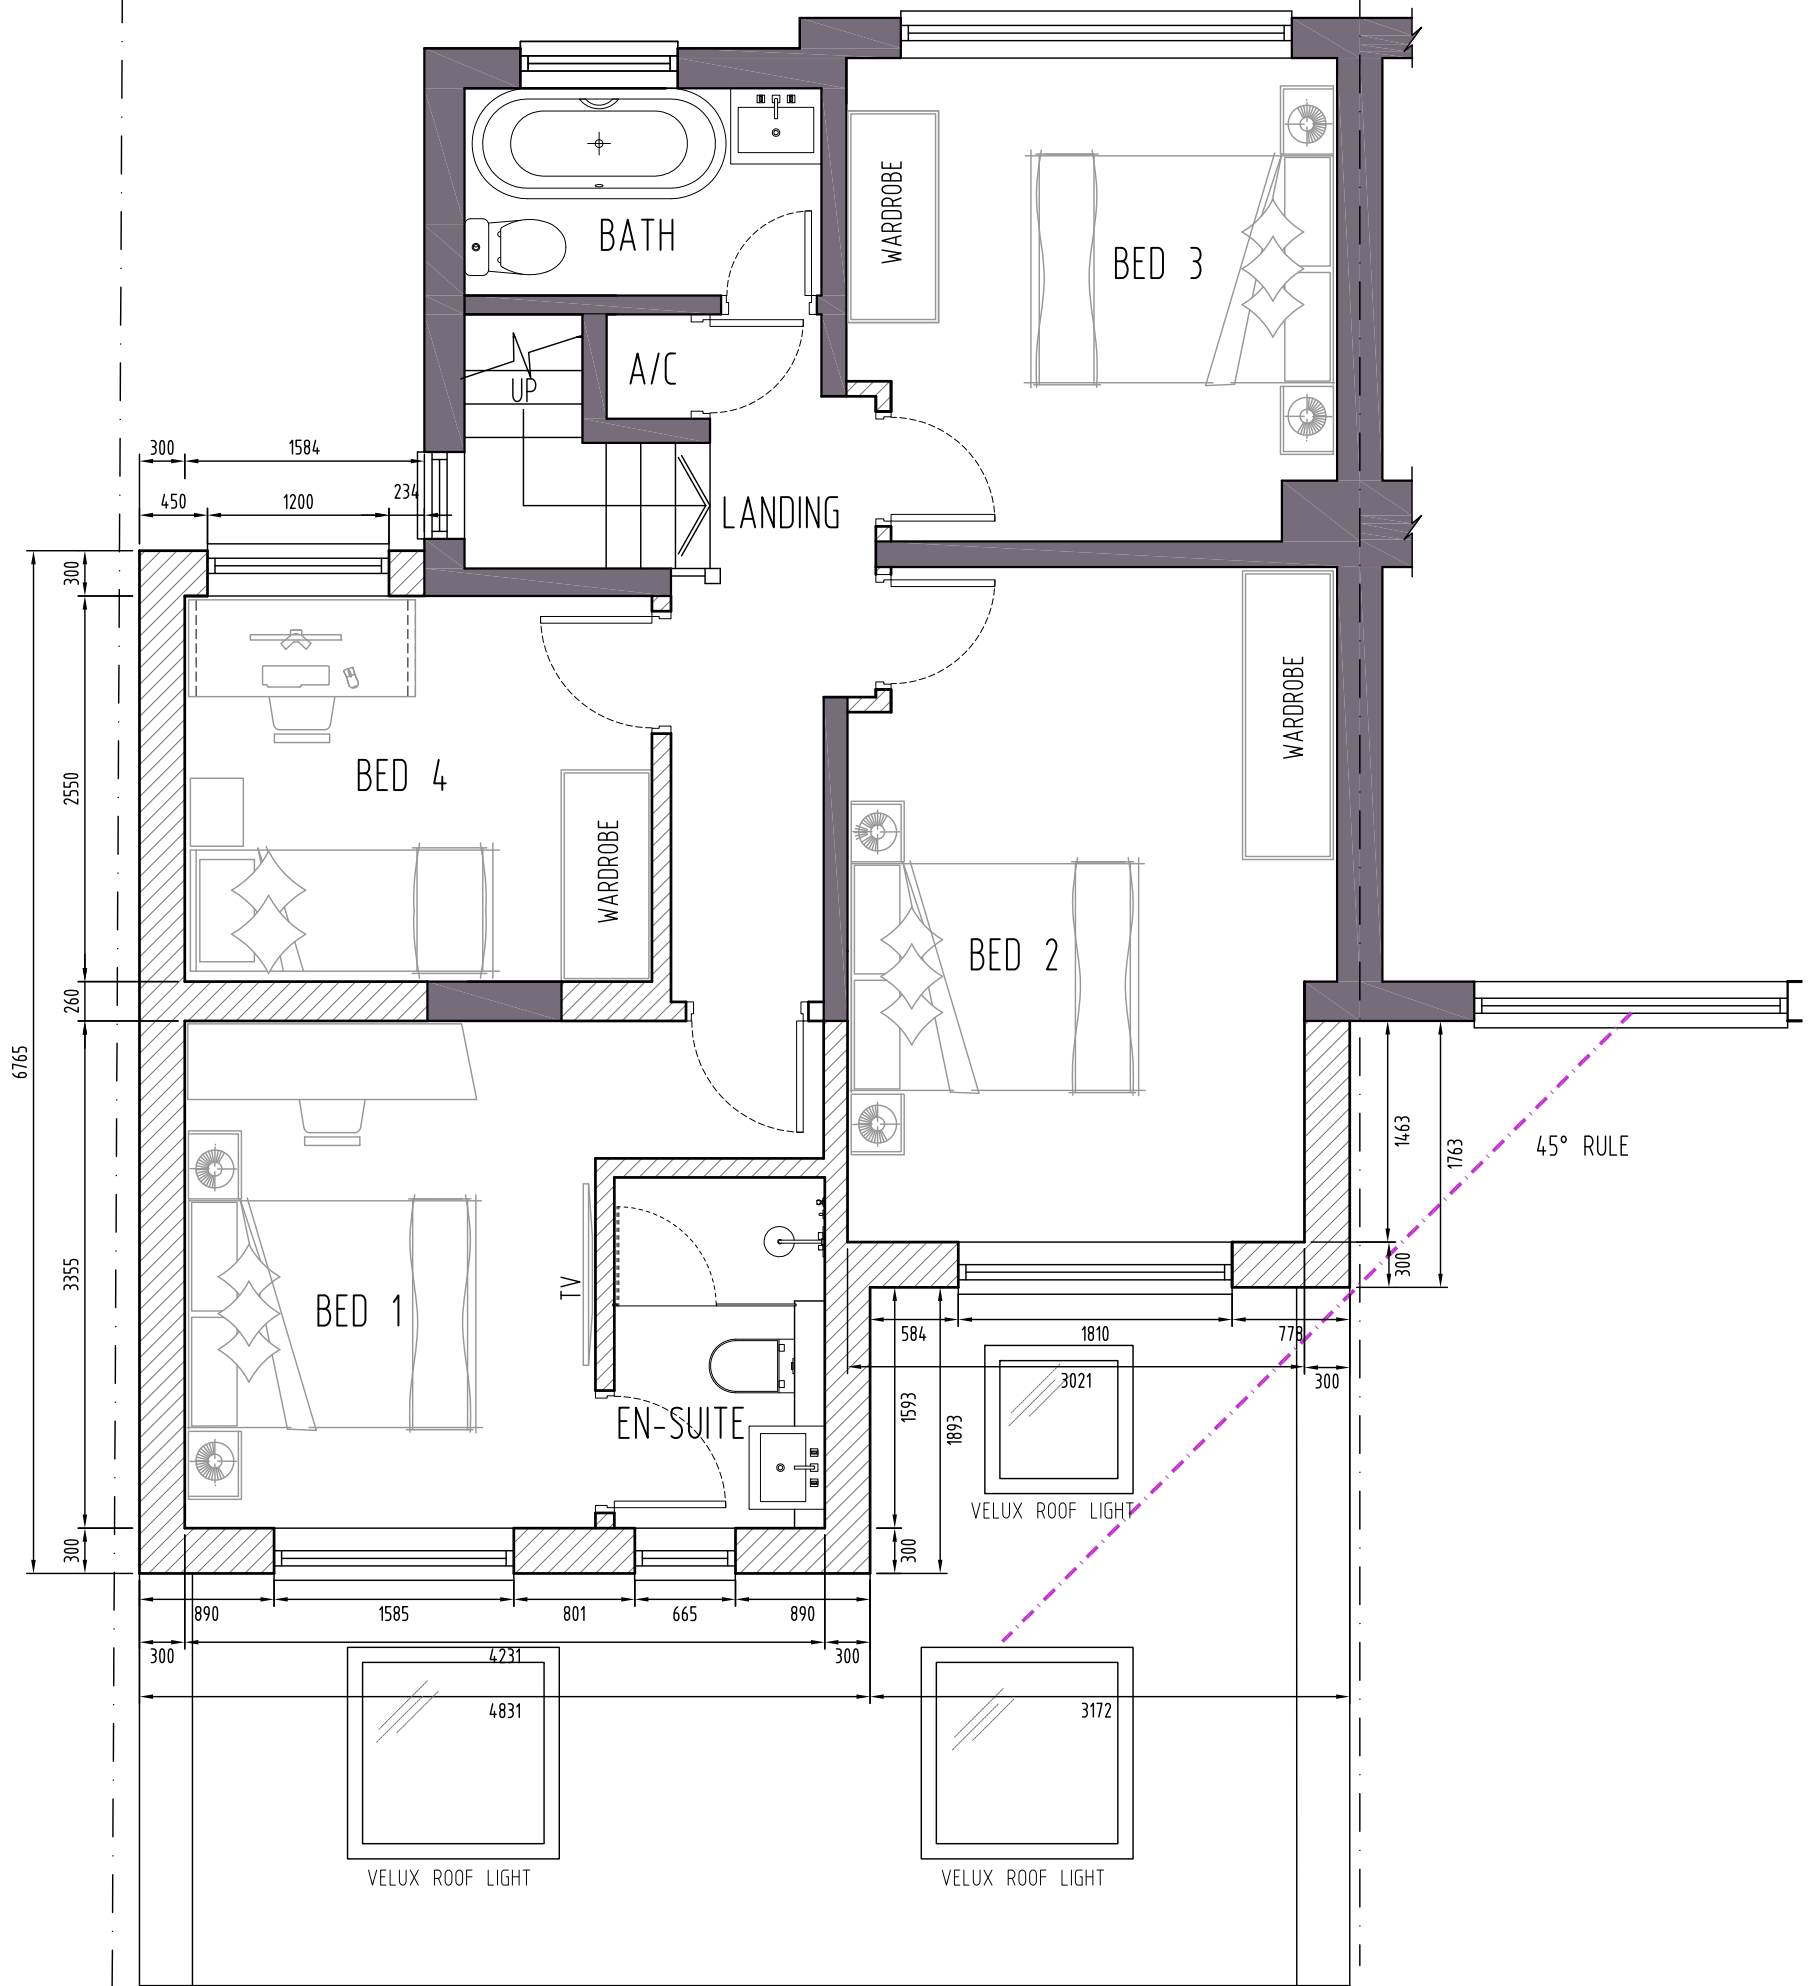

PROPOSED
FIRST FLOOR PLAN

 

Disclaimer © Figured dimensions to have precedence over scaling. Please read this drwg in conjunction with the specification. Check all site dimensions prior to fabrication. Refer any discrepancies found to the Designers.	
Job Title	41 Westcliffe Road, West Derby, Liverpool
Drawing Title	Proposed First Floor Plan
Job Number	0115
Drawing Number	09
Scale	1:50 @ A3
Status	Planning