



EXISTING
GROUND FLOOR PLAN 1: 50

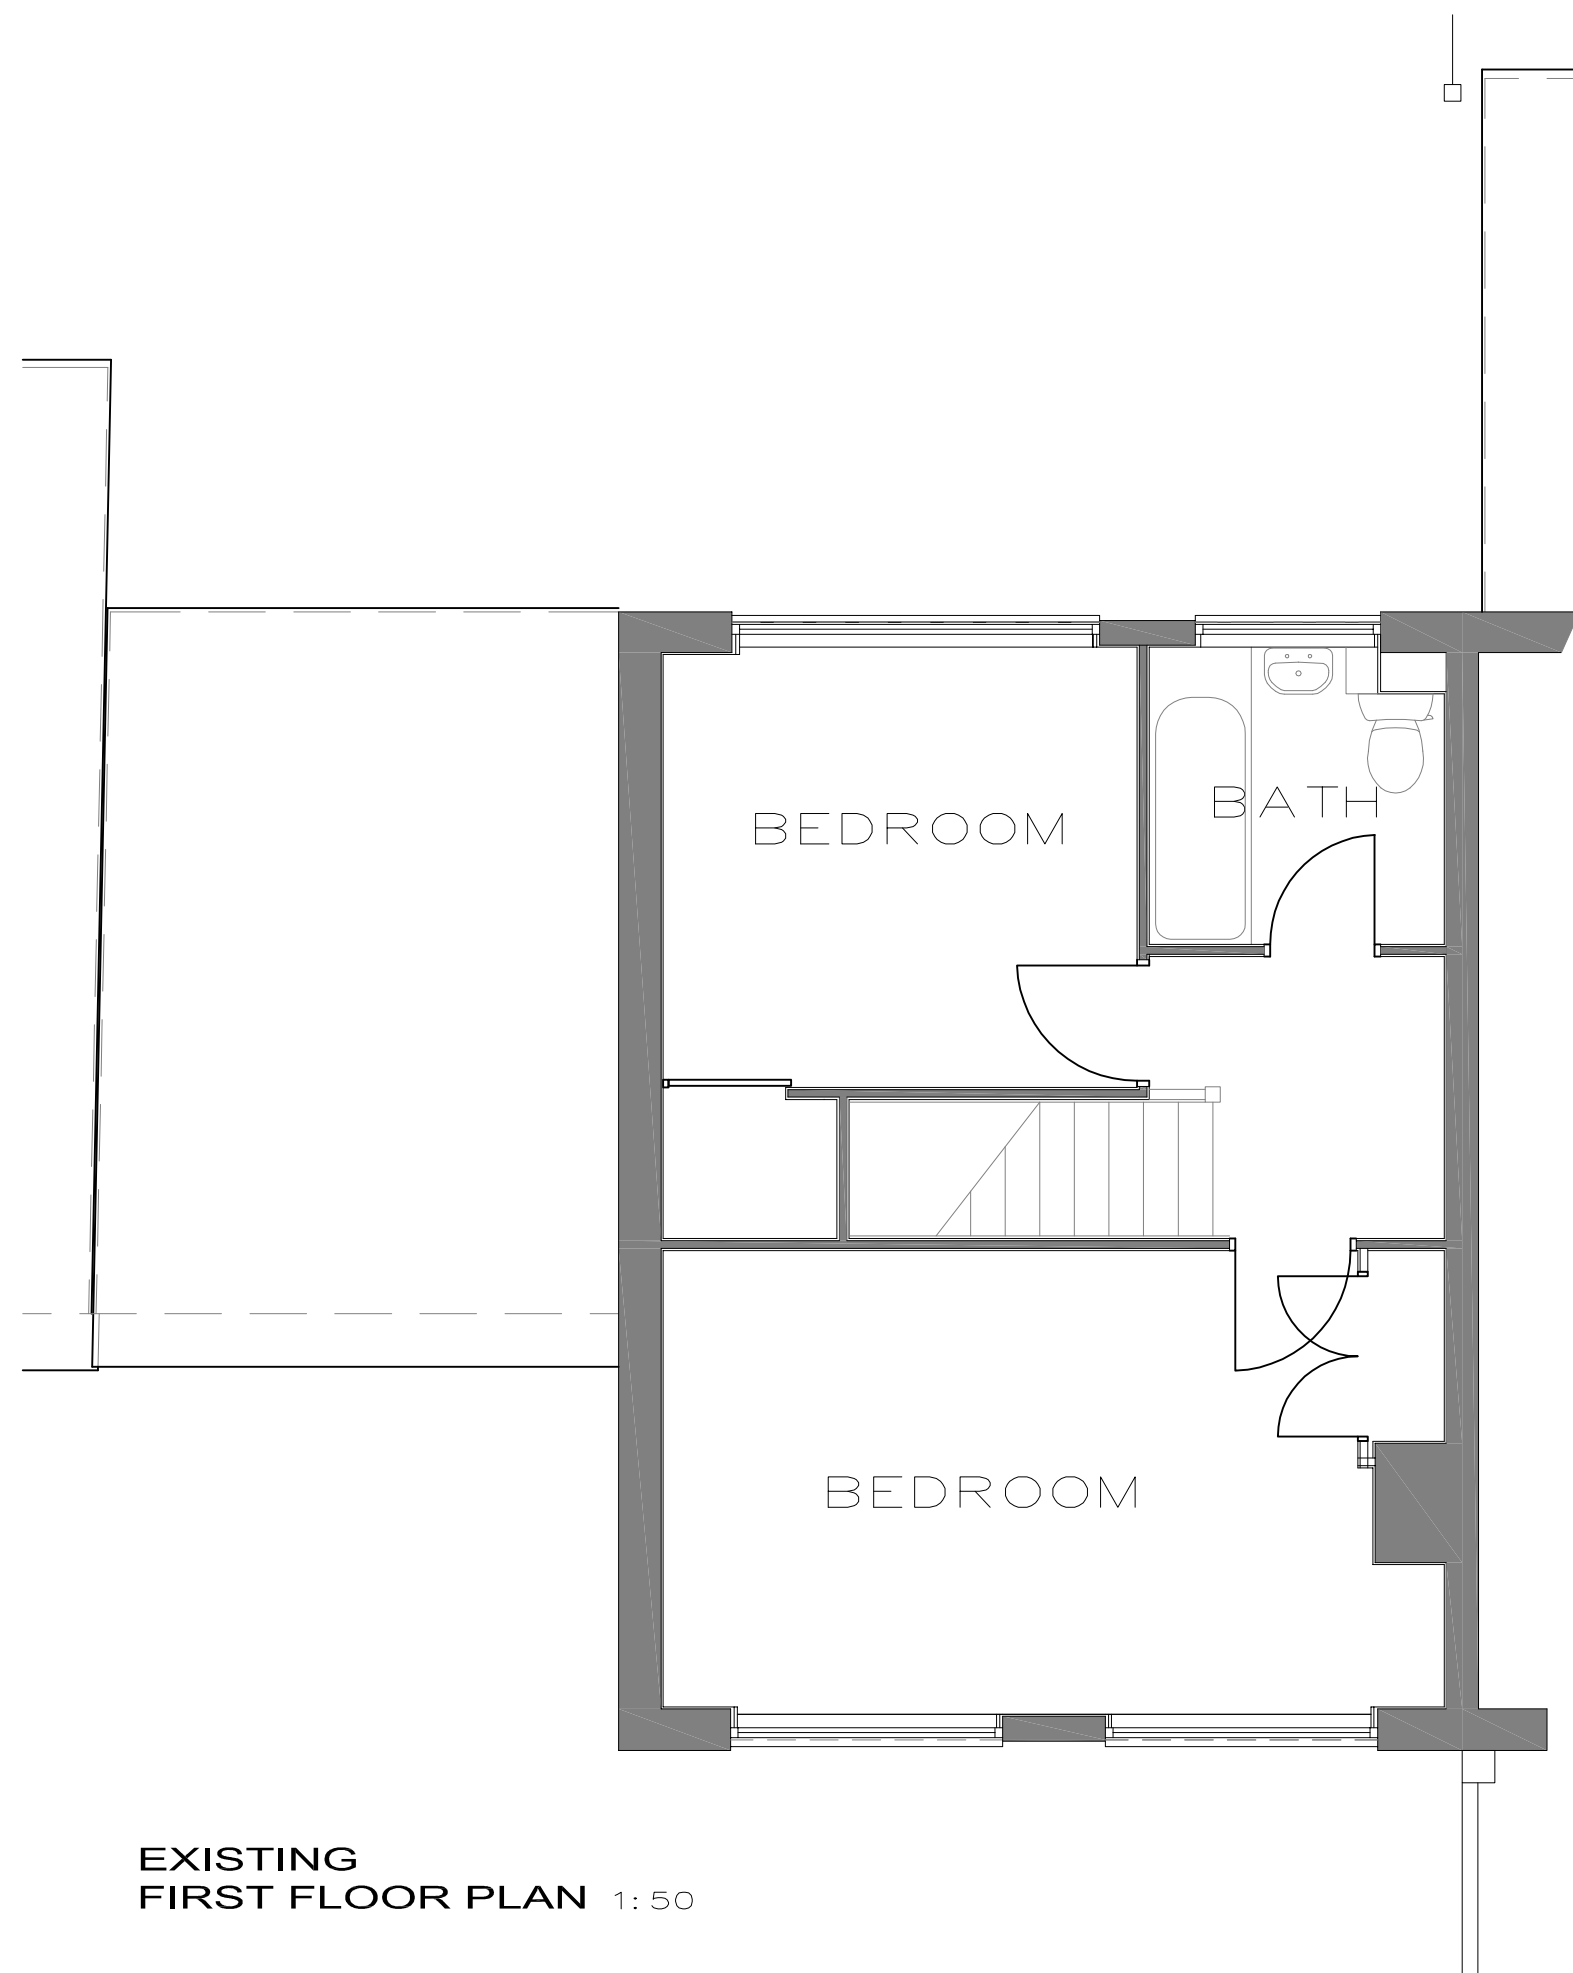

EXISTING
FIRST FLOOR PLAN 1: 50



REAR ELEVATION 1: 100

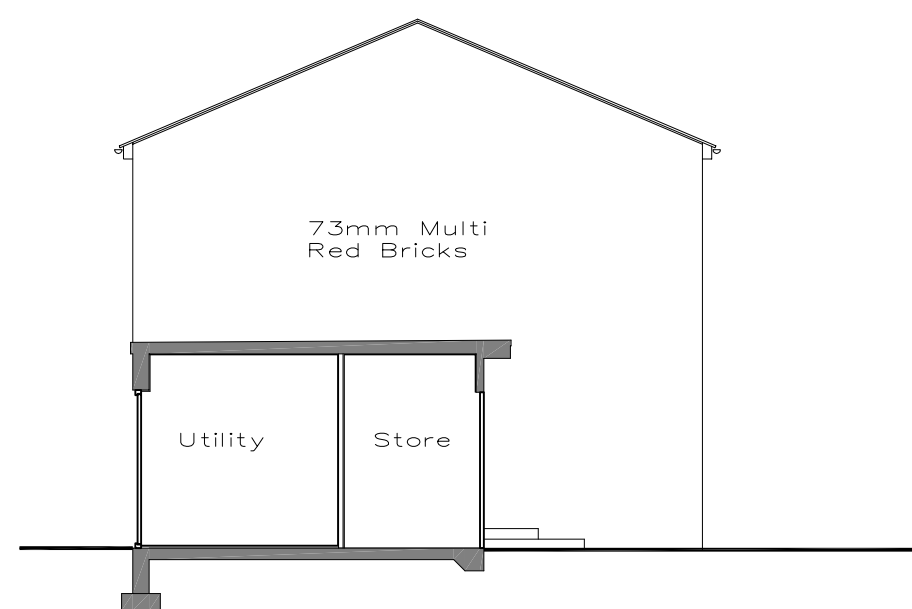


SECTION AA 1: 100



FRONT ELEVATION 1: 100

NOTES

ALL DIMENSIONS TO BE CHECKED ON SITE

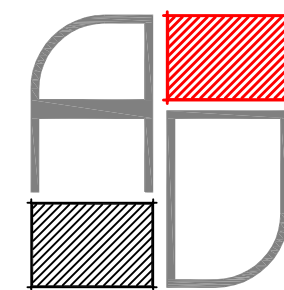

ALLERTON DESIGN

Peter Franklin | **Architect**

www.allertondesign.uk
07739 361 174
mail@allertondesign.uk
33 Eastcote Road, Liverpool L19 7NR

Registered as an architect under the Architects Act 1997

REVISIONS		

THIS DRAWING IS COPYRIGHT PROTECTED & MUST NOT BE REPRODUCED, IN WHOLE OR IN PART, WITHOUT THE CONSENT OF THE ARCHITECT.

DRAWING	Existing Plans and Elevations	DATE	Nov'15
CLIENT	Susan Fisher	SCALE	As Shown A2
PROJECT	SIDE EXTENSION 16 Grangemeadow Road	FILE	Planning
DRAWING NO	1511\SF\200\02	REV	