



NOTES


ALL DIMENSIONS TO BE CHECKED ON SITE  
NB Landscape Survey and Levels are approximate

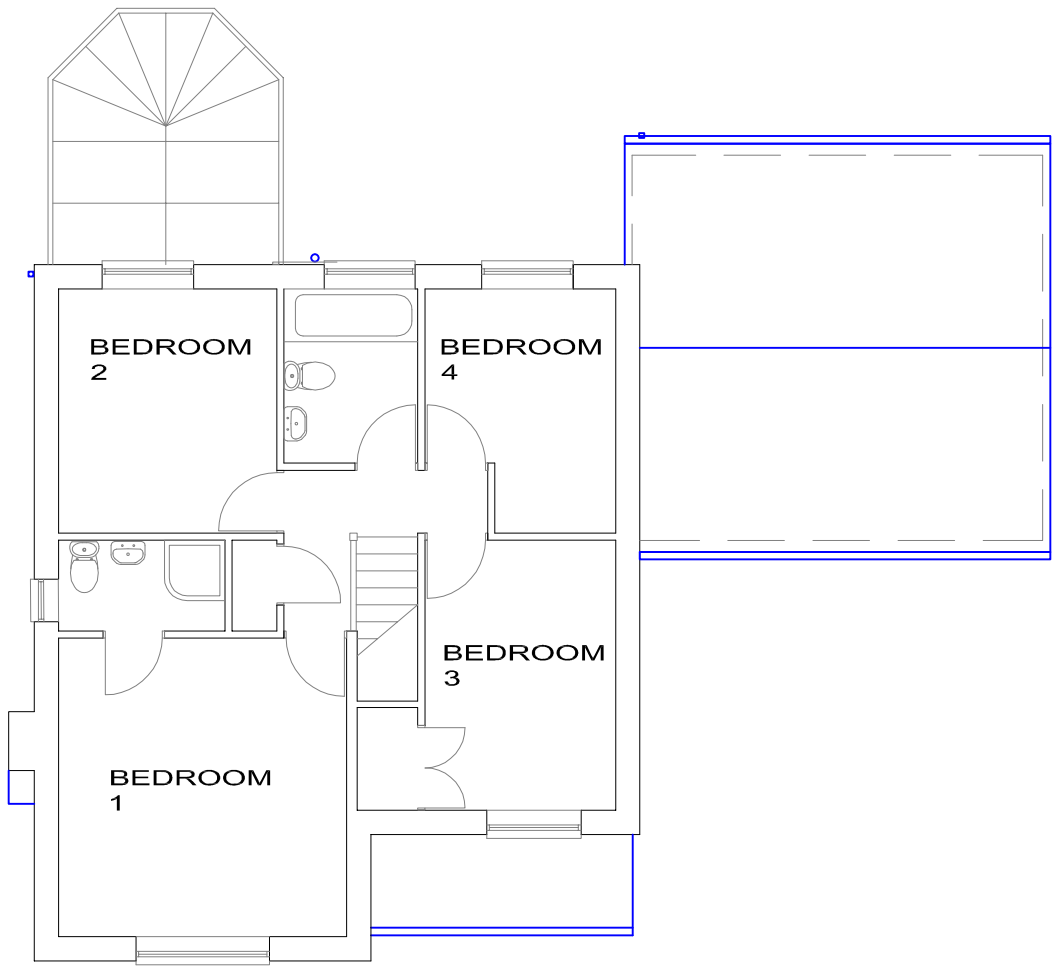

FIRST FLOOR 1:100

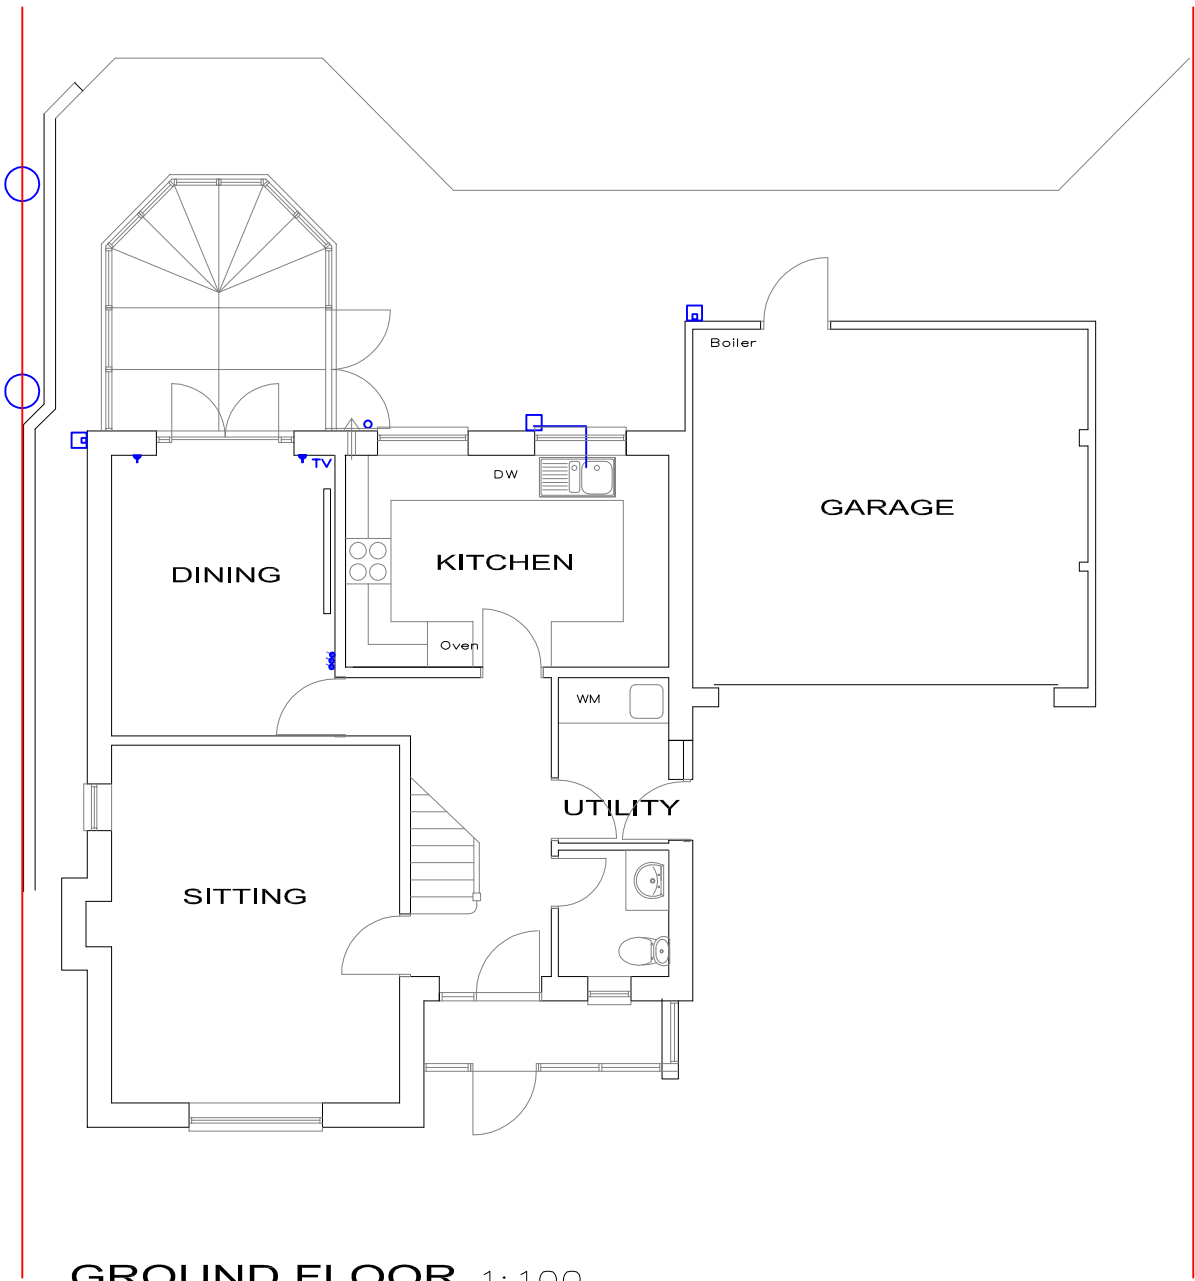

GROUND FLOOR 1:100

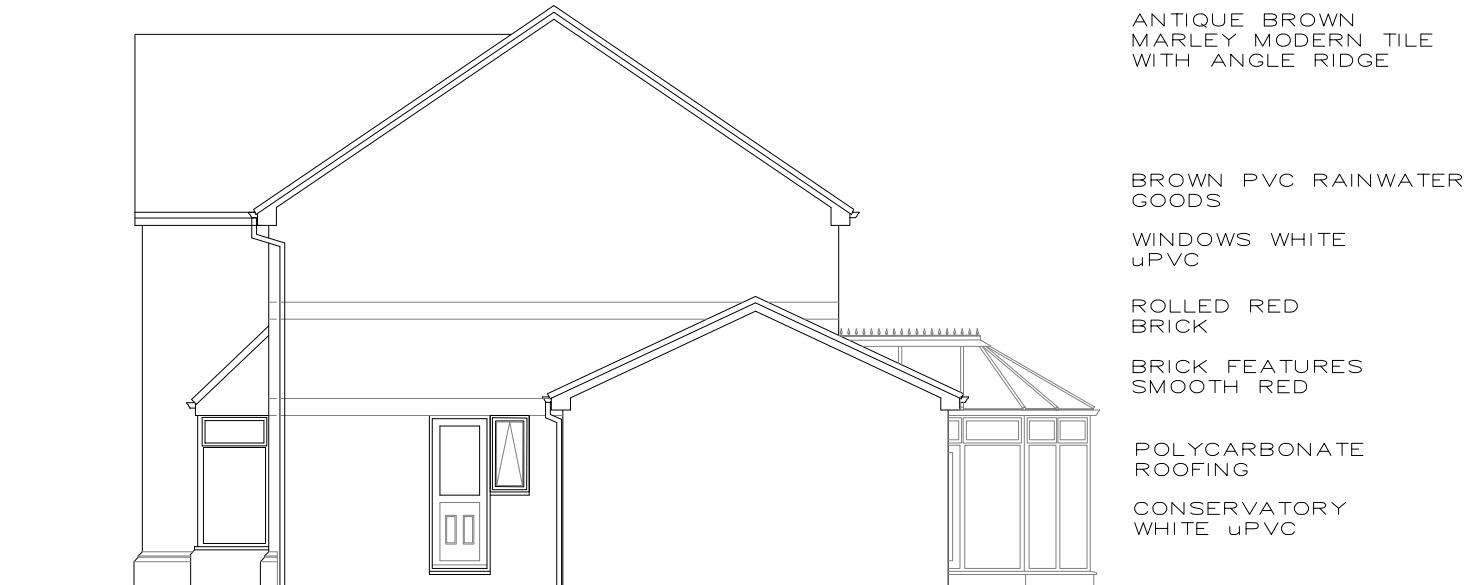

SIDE ELEVATION West 1:100


- ANTIQUE BROWN MARLEY MODERN TILE WITH ANGLE RIDGE
- BROWN PVC RAINWATER GOODS
- WINDOWS WHITE uPVC
- ROLLED RED BRICK
- BRICK FEATURES SMOOTH RED
- POLYCARBONATE ROOFING
- CONSERVATORY WHITE uPVC




REAR ELEVATION 1:100



FRONT ELEVATION 1:100

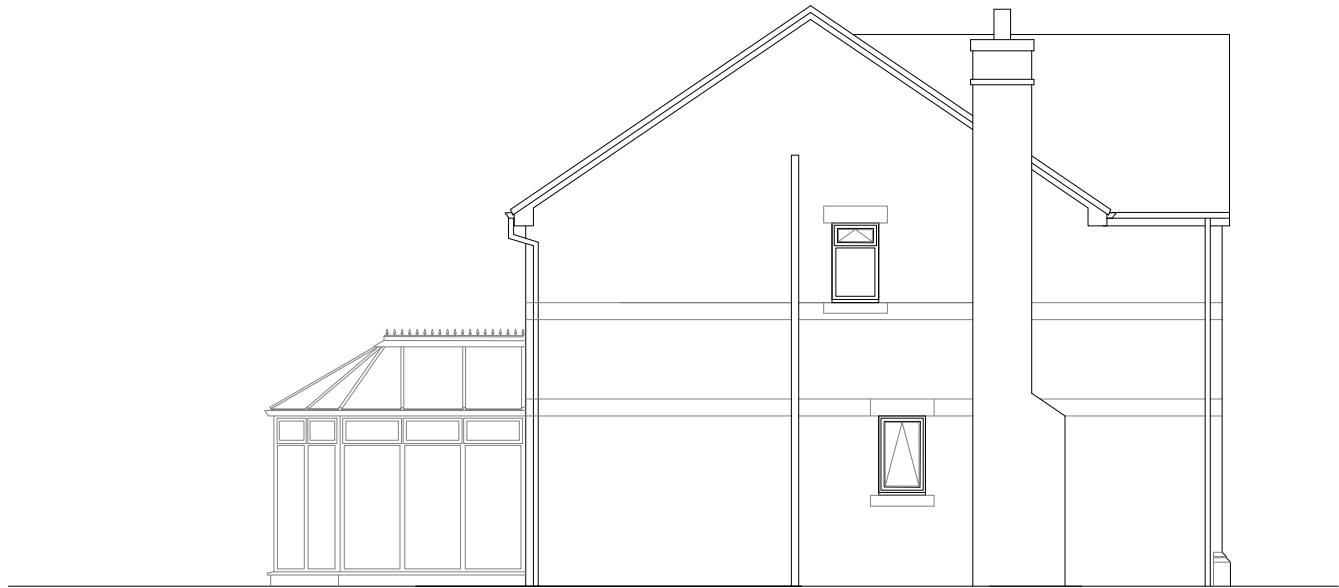

SIDE ELEVATION East 1:100

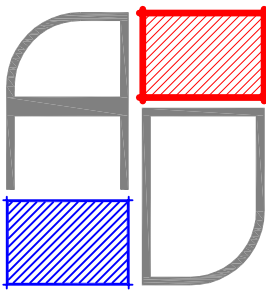

ALLERTON DESIGN

Peter Franklin | Architect

www.allertondesign.uk  
07739 361 174  
mail@allertondesign.uk  
33 Eastcote Road, Liverpool L19 7NR

Registered as an architect under the Architects Act 1997

REVISIONS			
THIS DRAWING IS COPYRIGHT PROTECTED & MUST NOT BE REPRODUCED, IN WHOLE OR IN PART, WITHOUT THE CONSENT OF THE ARCHITECT.			
DRAWING	EXISTING	DATE	Apr'16
CLIENT	Julian and Anne Collinson	SCALE	As Shown A2
PROJECT	Rear Extension 31 The Copse	FILE	Planning
DRAWING NO	1520\JAC\200\02	REV	