

Notes

Where dimensions are not given, drawings must not be scaled and the master referred to Lambert Smith Hampton.

In the event of any dimensional conflict between Lambert Smith Hampton Drawings, the matter must be referred to Lambert Smith Hampton for clarification.

The Contractor must also refer to any separate Lambert Smith Hampton Specification to be read in conjunction with this drawing.

This Drawing is only for the use identified. Do not build from this drawing unless marked 'For Construction'.

--	--	--

XXX	XXX	XXX
Rev	Date	Amendment
By		

Lambert Smith Hampton

Manchester Building Consultancy

6th Floor, 3 Hardman Street, Spinningfields, Manchester, M3 3HF

Telephone: 0161 228 6411


Fax: 0161 228 7354

www.lsh.co.uk

Client	BT plc.		
Project	Project Osterley, BT Lancaster House, Old Hall Street, Liverpool, L3 9PY.		

Drawing			
Proposed Roof Mounted Air Conditioning Equipment - Proposed Roof Plan.			
PLANNING			
Job No.	DWG No.	DWG Revision	
15.001	002	X	
Scale	Date	Drawn	Checked
A2@1:250	22/04/15	SS	TDO

NORTH EAST ELEVATION:

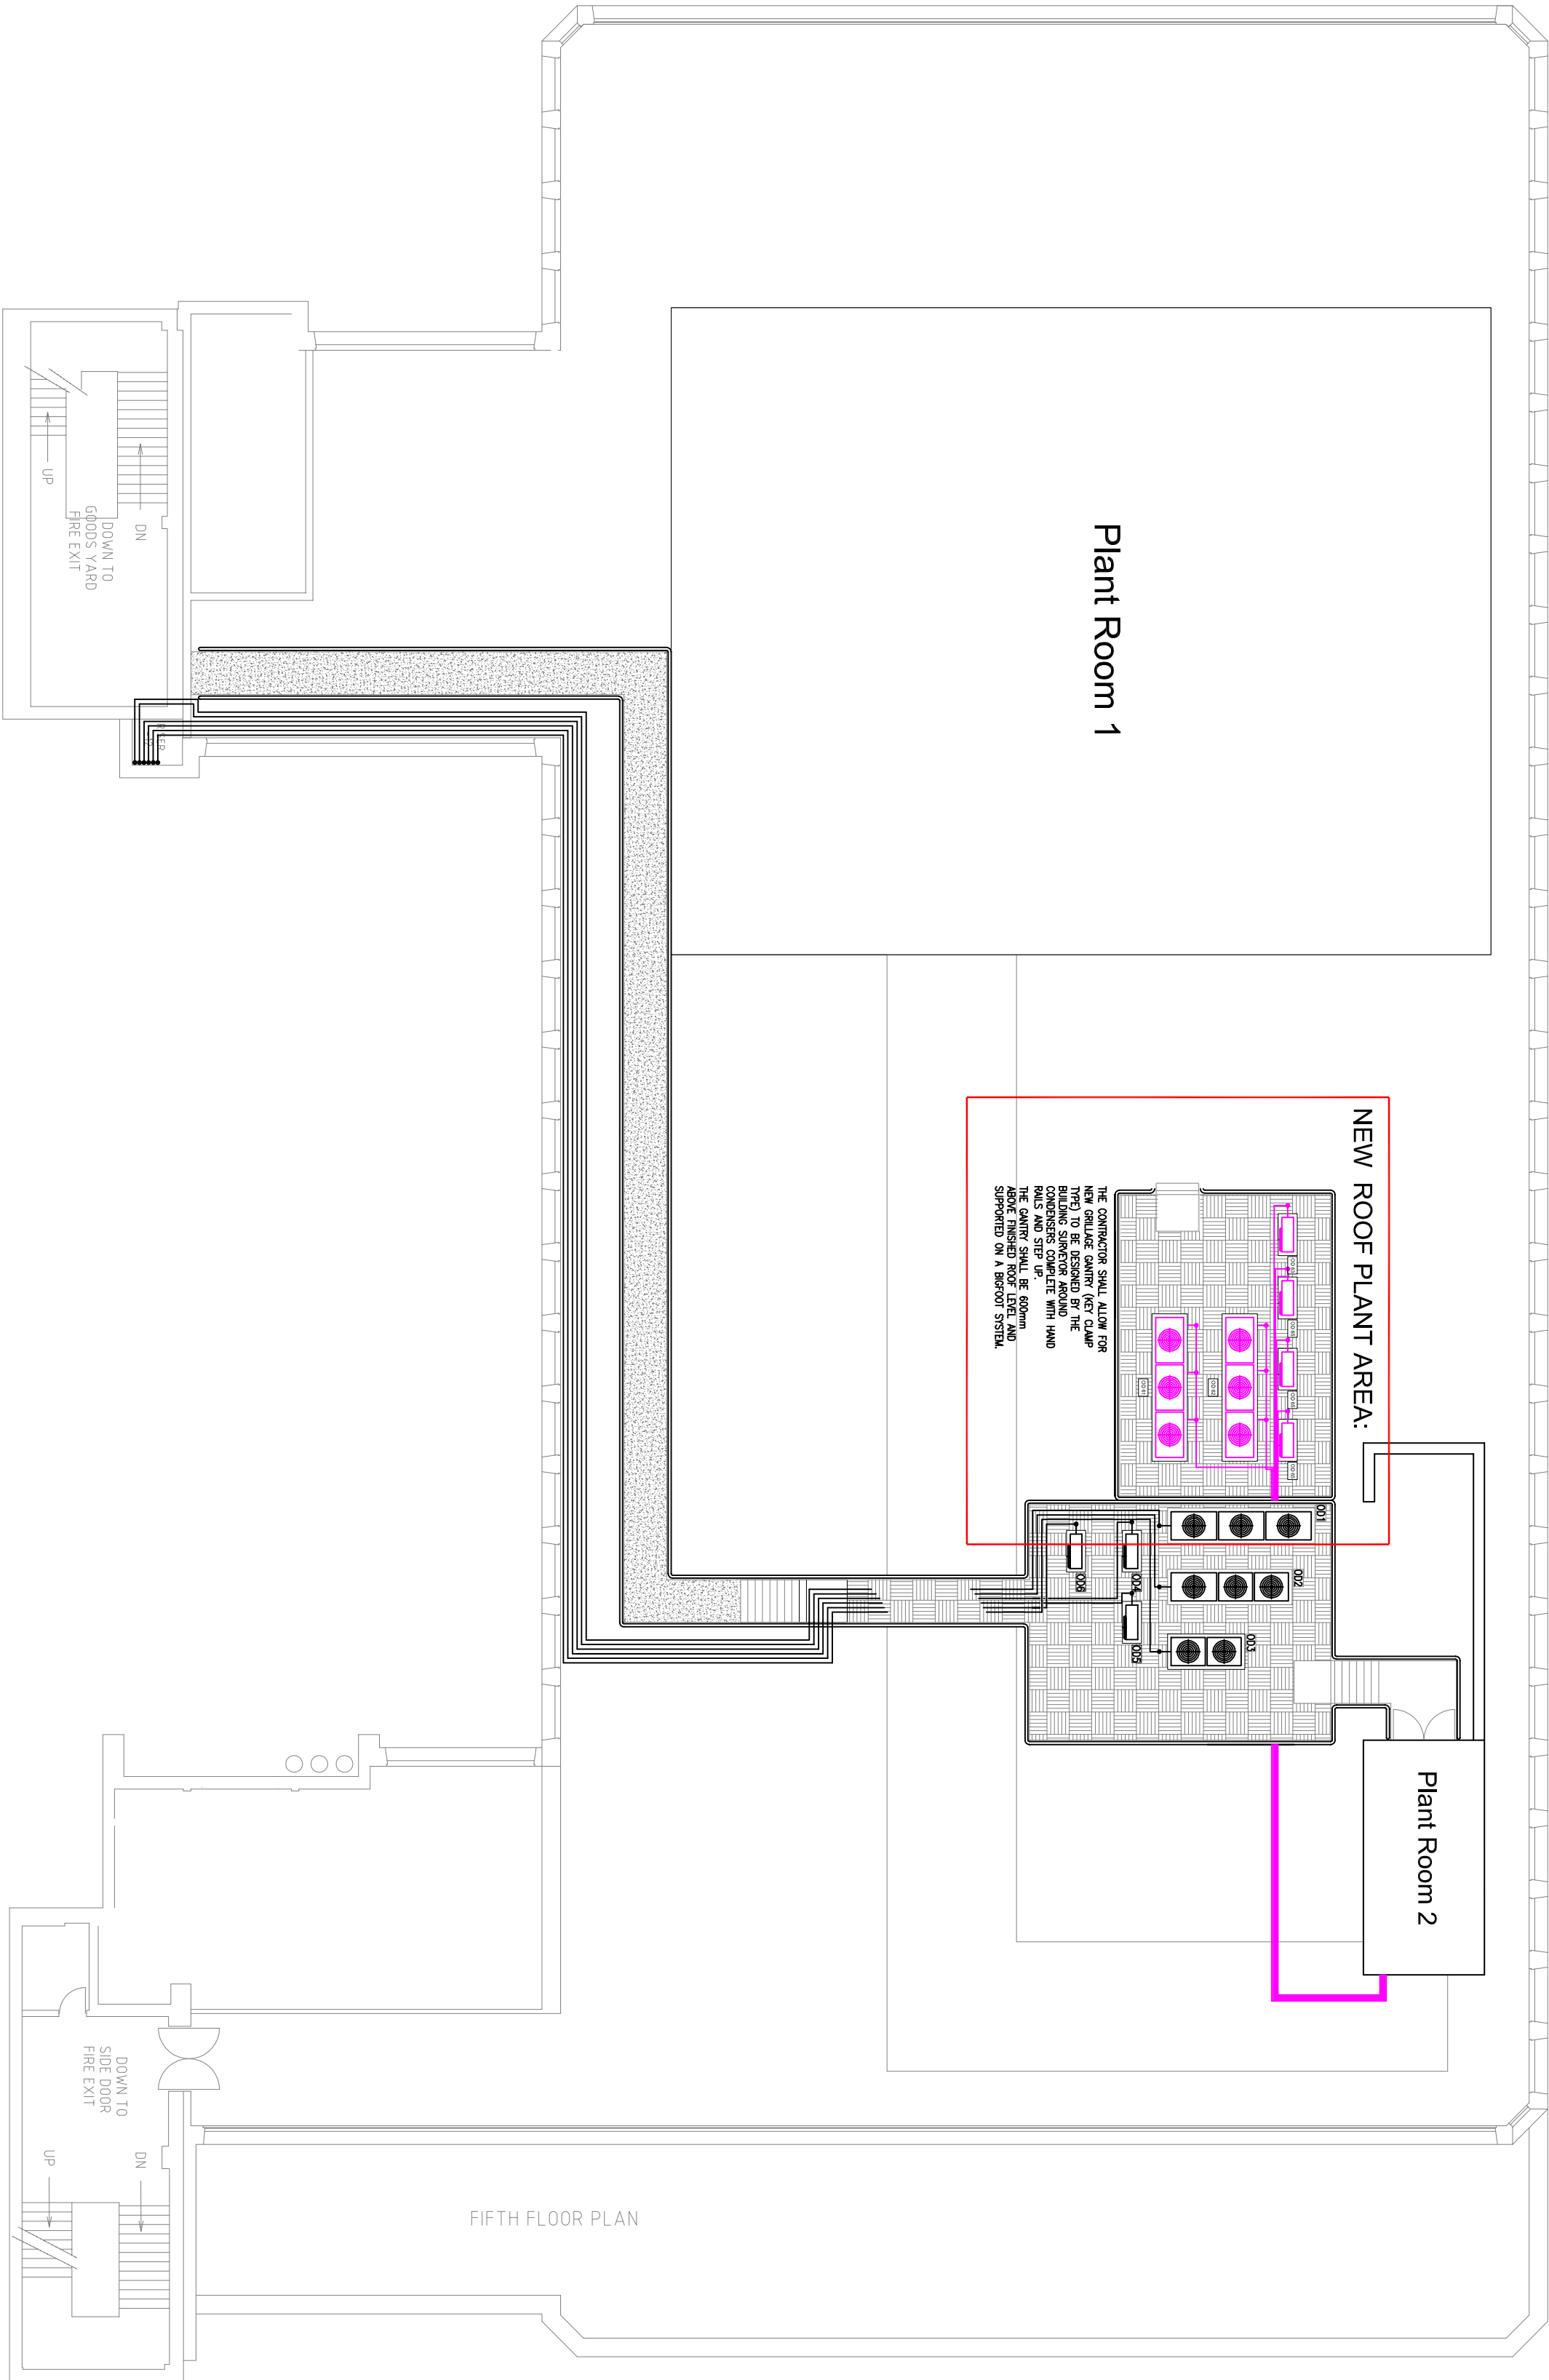

ROOF PLAN PROPOSED: