


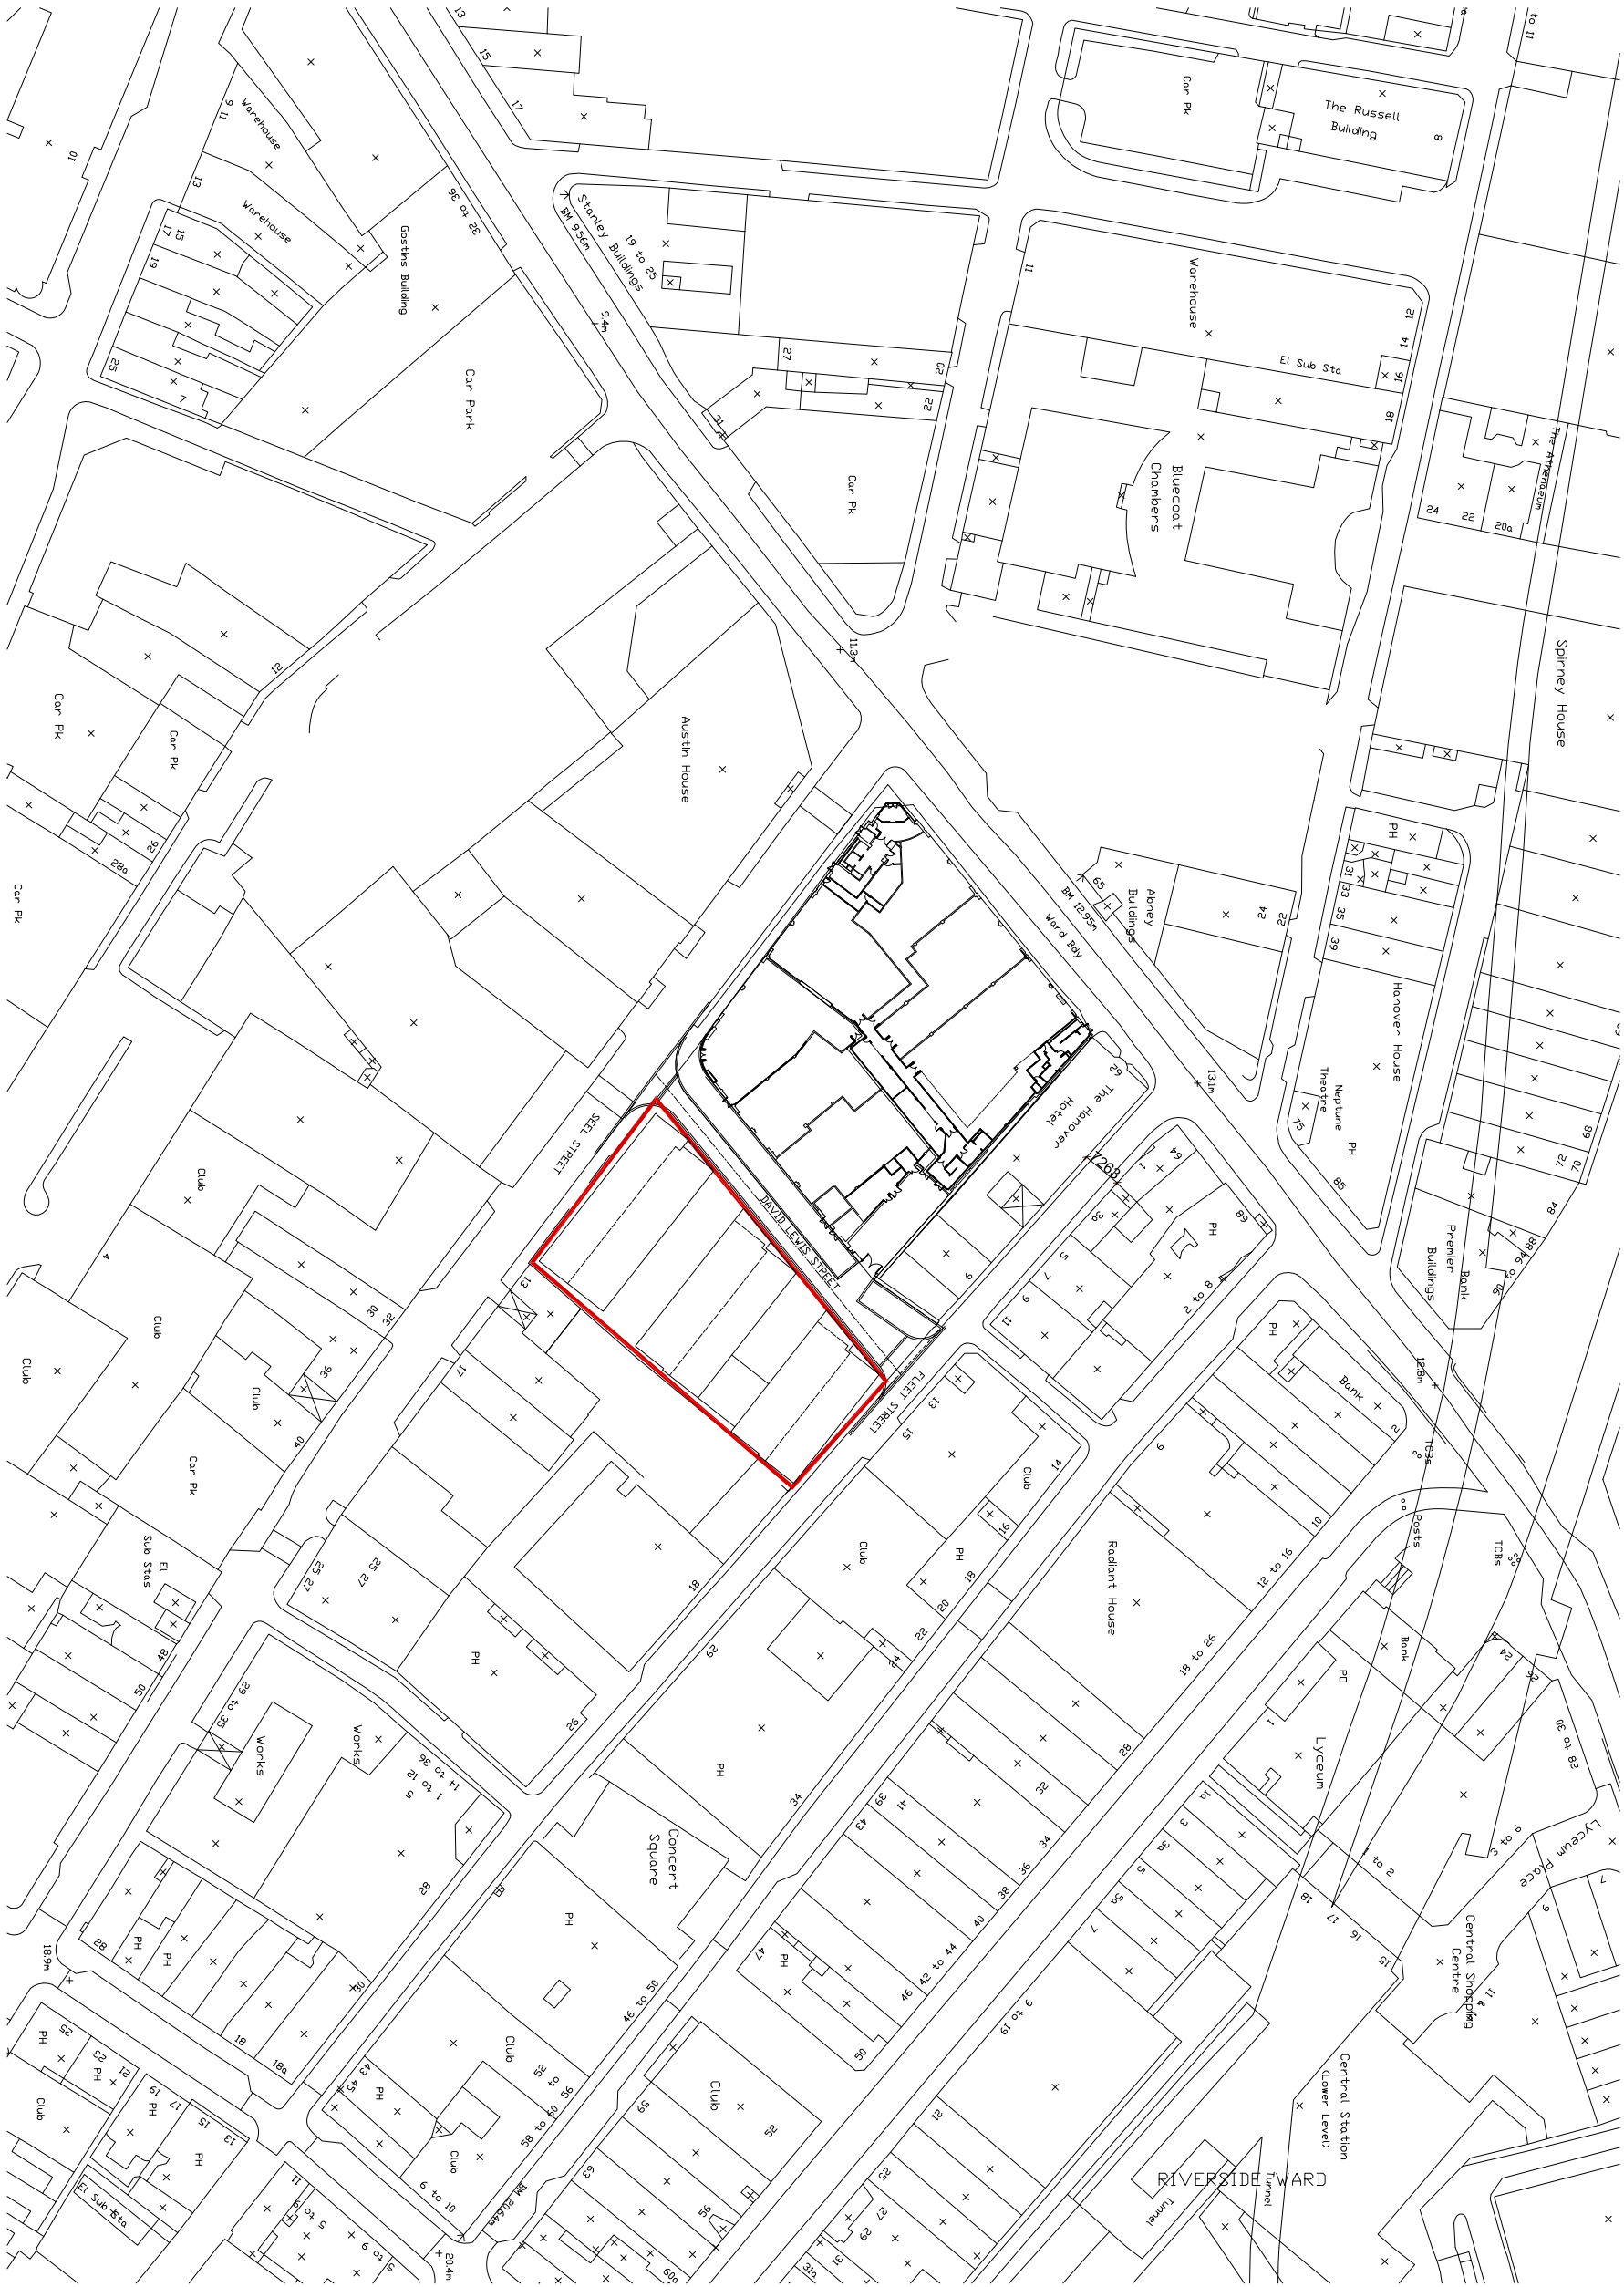

Site Plan - Scale 1:1250

Copyright © 2010 Formroom.

The concepts and information contained on this drawing are the property of Formroom and shall be used solely for the purposes of the project and shall not be reproduced, stored in a retrieval system, or transmitted in any form or by any means, without the written permission of Formroom. Formroom shall not be held responsible for any consequences arising from the use of this drawing.

DISCLAIMER: This drawing has been prepared on behalf of and for the exclusive use of Formroom Client and is subject to and issued in connection with the provisions of the agreement between Formroom and its client. Formroom accepts no responsibility for any use of or reliance upon this drawing by any third party.

DIMENSIONS: Figure dimensions only to be taken from this drawing. All dimensions to be checked on site. Architects to be informed immediately of any discrepancies before work proceeds.



Formroom Architects
7 Constance Street
Manchester
M15 4JD
Tel: +44 (0)161 670 1152

Client Vermont
Project Steel Street
Drawing LOCATION PLAN
Status Information
Scale 1:1250 at A3
Date OCT 14
Drawn GB
Project No. 0251
Drawing No. 0251_90_100
Revision .