



PROPOSED
GROUND FLOOR PLAN 1:50

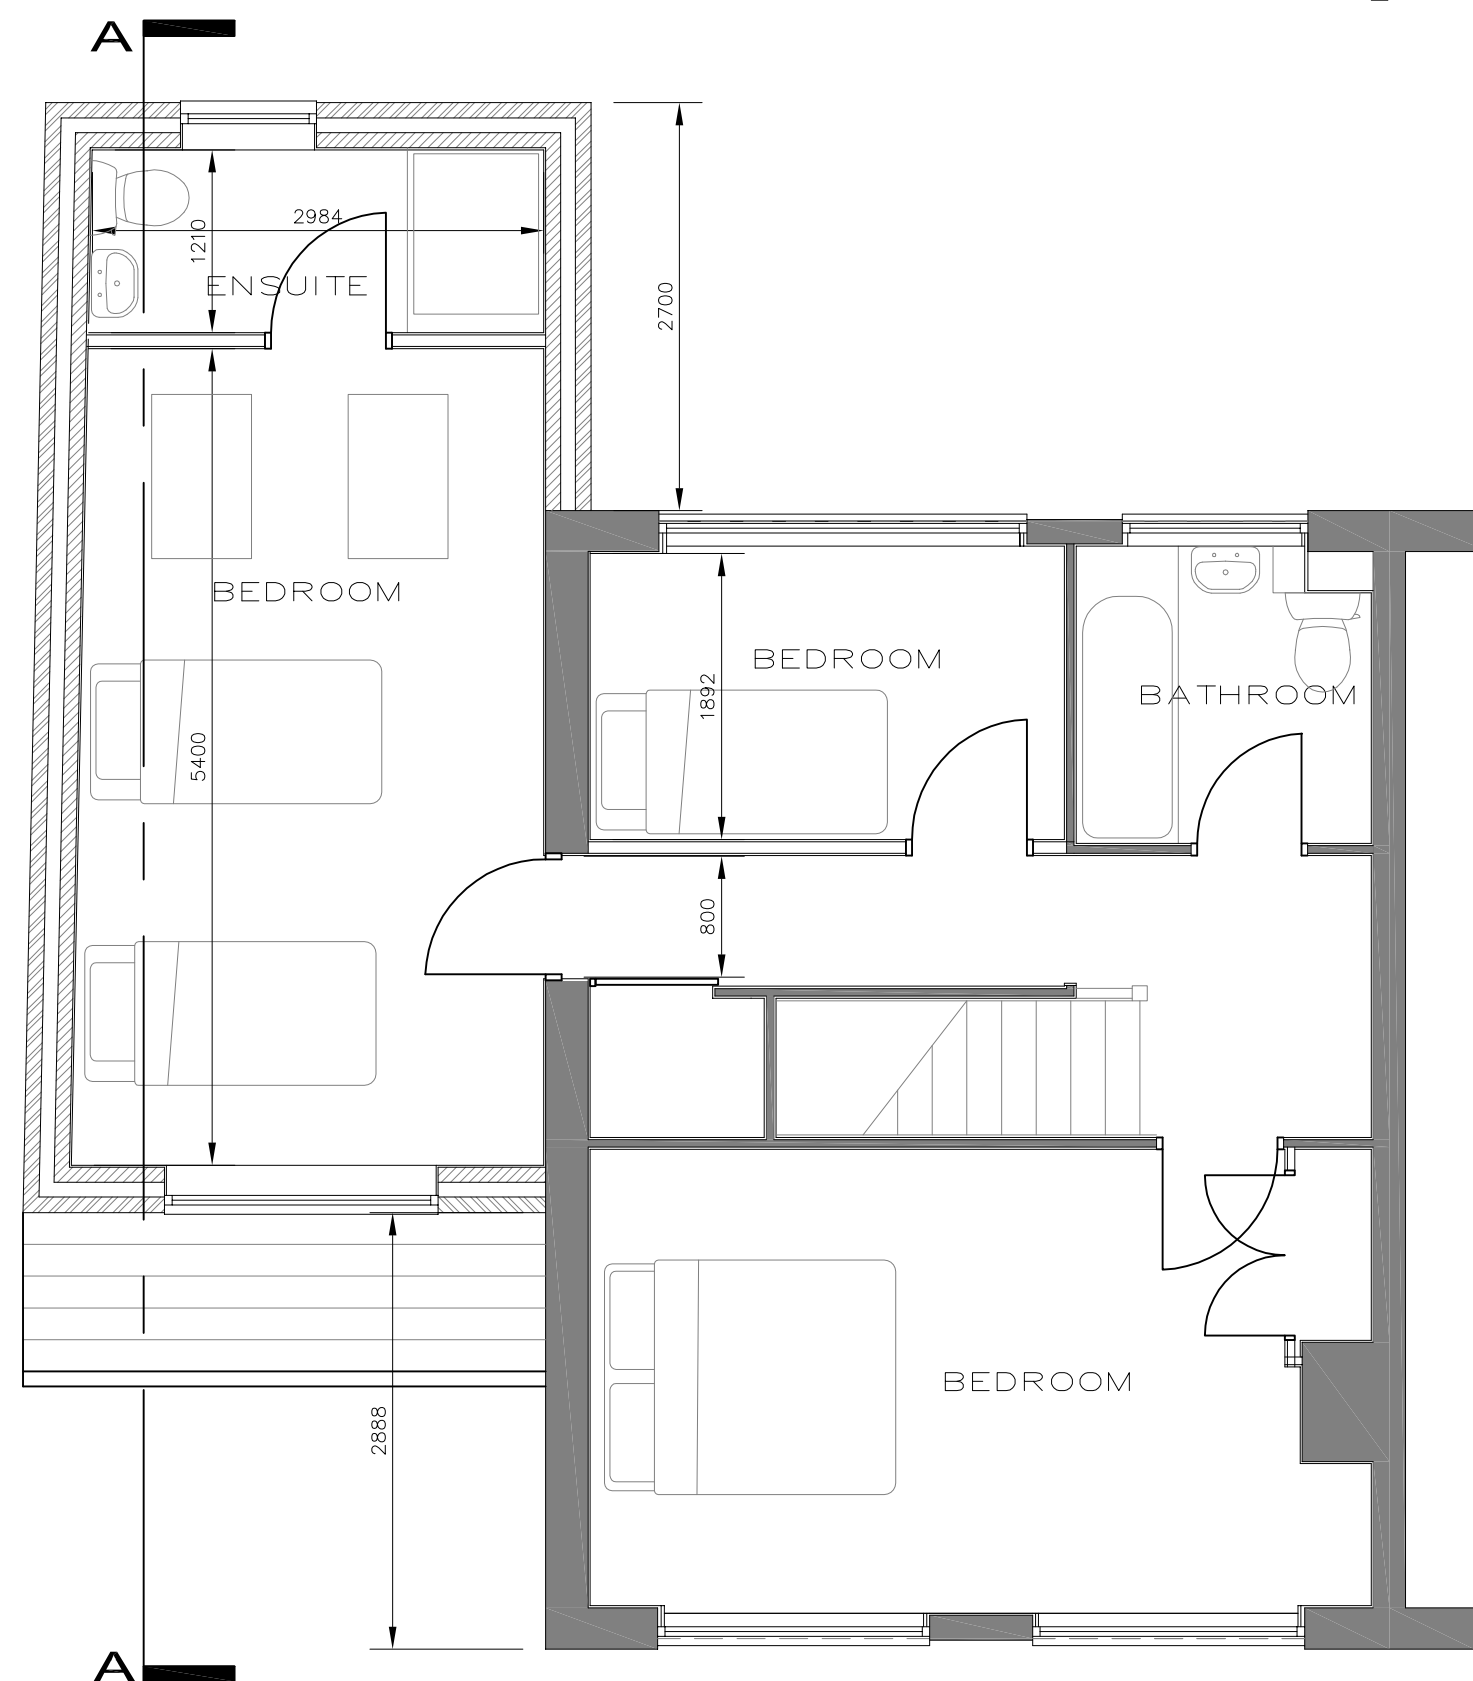


PROPOSED
FIRST FLOOR PLAN 1:50

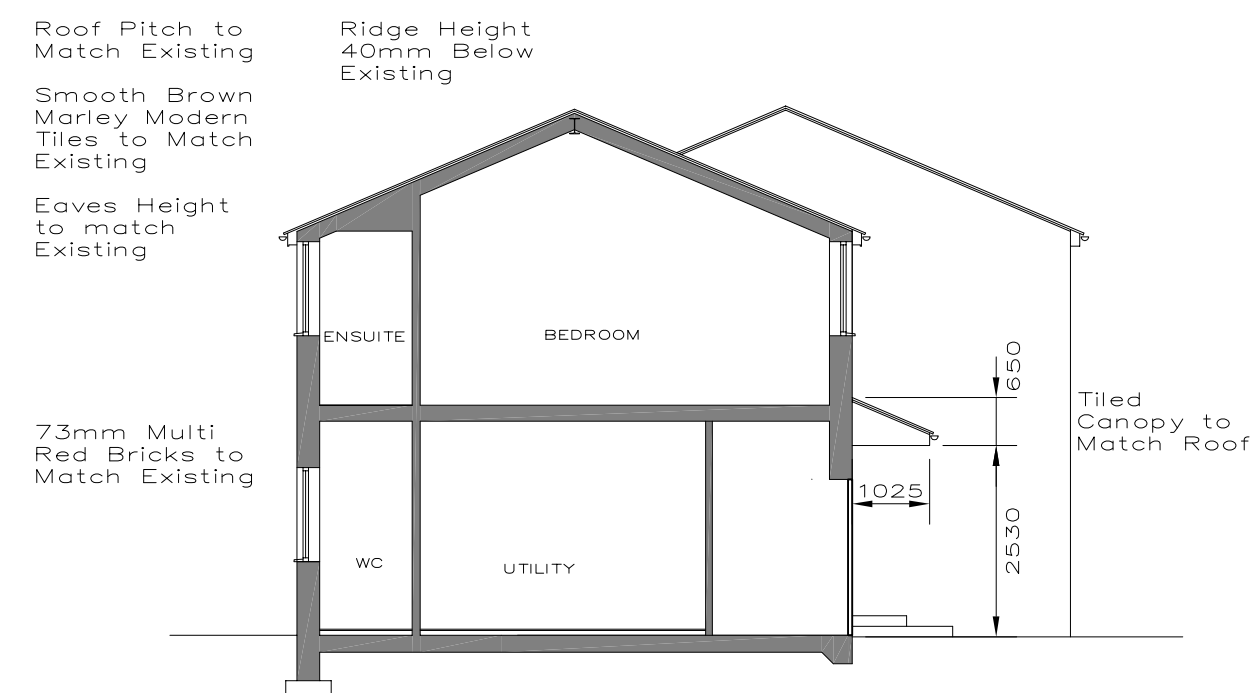

SECTION AA 1:100

NOTES

ALL DIMENSIONS TO BE CHECKED ON SITE

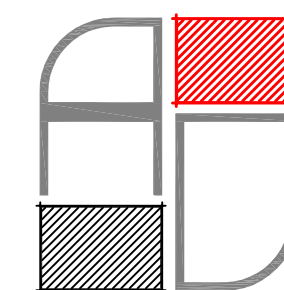

ALLERTON DESIGN

Peter Franklin | **Architect**

www.allertondesign.uk
07739 361 174
mail@allertondesign.uk
33 Eastcote Road, Liverpool L19 7NR

Registered as an architect under the Architects Act 1997

REVISIONS

THIS DRAWING IS COPYRIGHT PROTECTED & MUST NOT BE REPRODUCED, IN WHOLE OR IN PART, WITHOUT THE CONSENT OF THE ARCHITECT.

DRAWING	Proposed Plans and Section	DATE	Nov'15
CLIENT	Susan Fisher	SCALE	As Shown A2
PROJECT	Side Extension 16 Grangemeadow Road	FILE	initial
DRAWING NO	1511\SF\300\03	REV	