


01
PA-005 1:400 Site Section A-A Existing



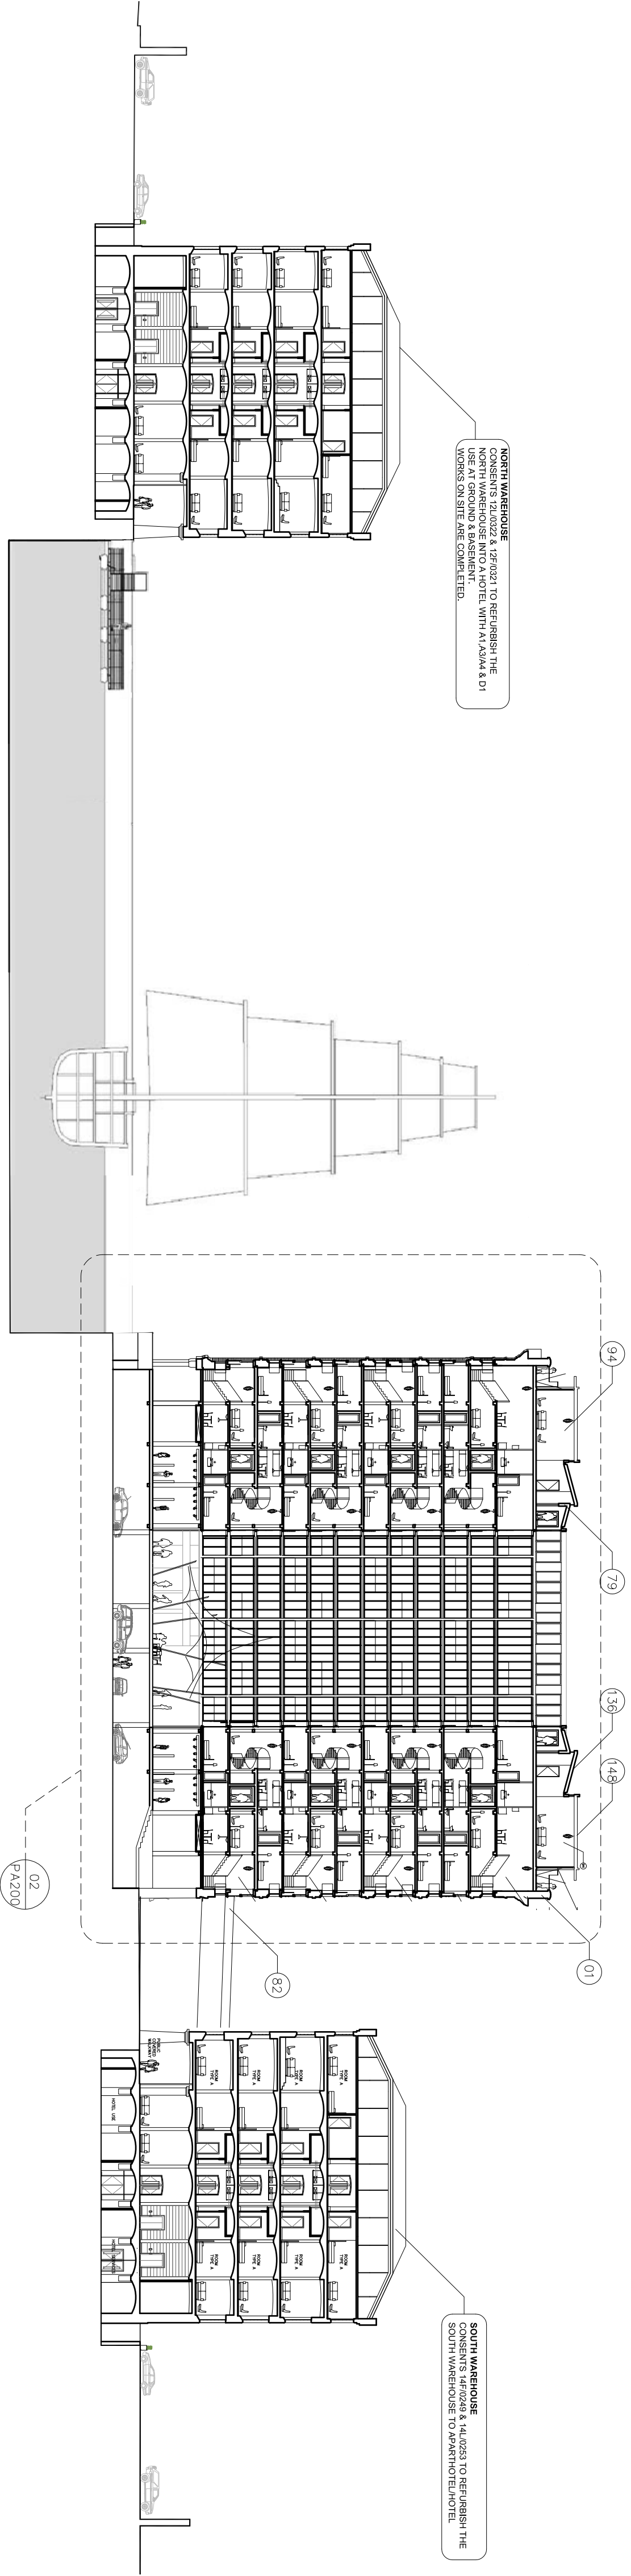

02
PA-005 1:400 Site Section AA Proposed

ISSUED FOR PLANNING ONLY - NOT FOR CONSTRUCTION

NOTES:
Do not scale from this drawing.
Any discrepancies found on site should be reported to Darnley Architects immediately.
Any discrepancies found on drawings to be reported to Darnley Architects immediately.
Refer to engineers drawings for structural details.
All dimensions sized to blockwork.

Rev.	Description.	Date.	Initials.
XREF'S	CAD REF.		

 creative innovative flexible





91 Townsend Street, Dublin 2
353 1 672 3907
info@darnleyarchitecture.com
darnleyarchitecture.com



Rev. No.	Scale	Date	Des. By	Chkd. By	Issue
1:400 @ A1	24/08/15	A. Brosnack	Tim Darnley	PLANNING	

Project:	Tobacco Warehouse at Stanley dock Stanley Dock, Liverpool		
Title:	EXISTING & PROPOSED SITE SECTIONS A-A		
Client:	Stanley Dock Properties Ltd.		
Dwg. No.	PA-005	Job No.	1523

Appendix C – Structural Proposals

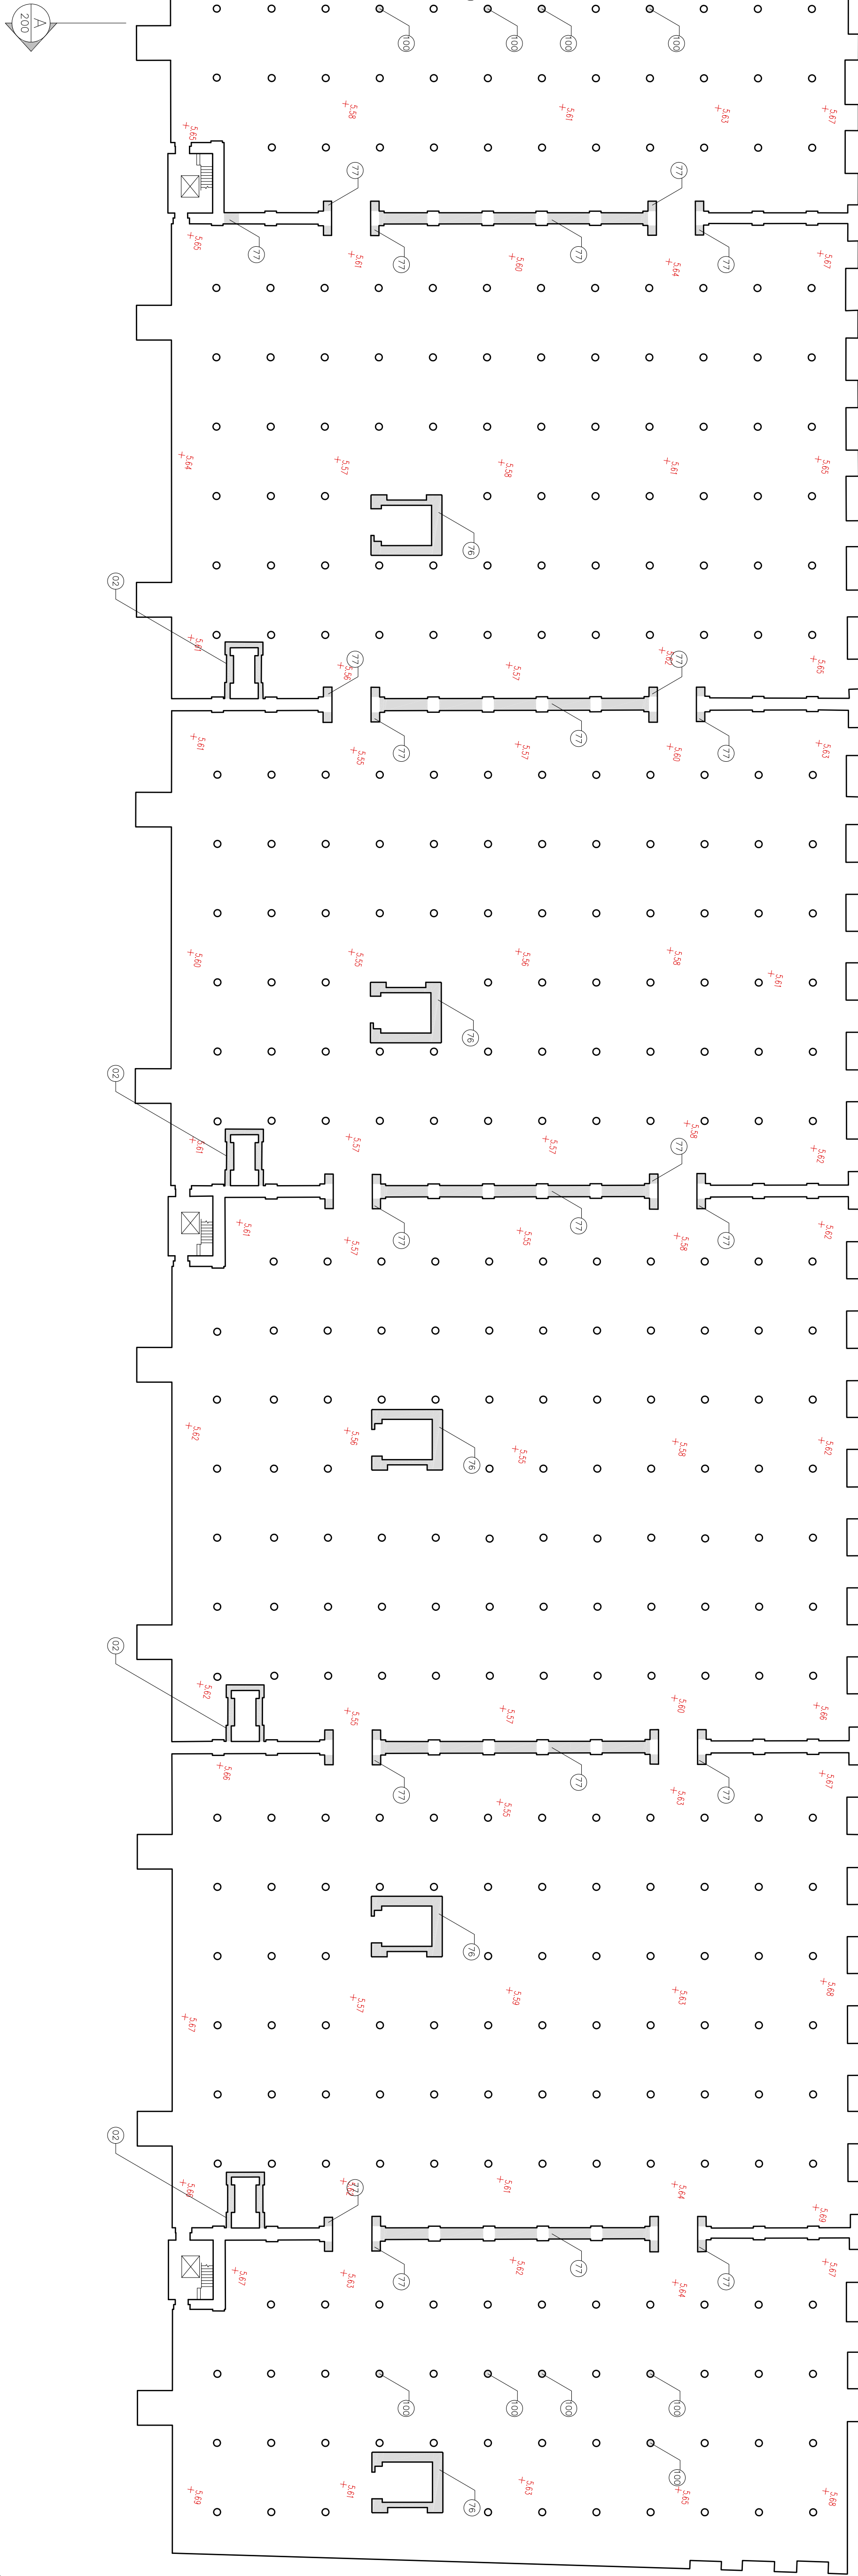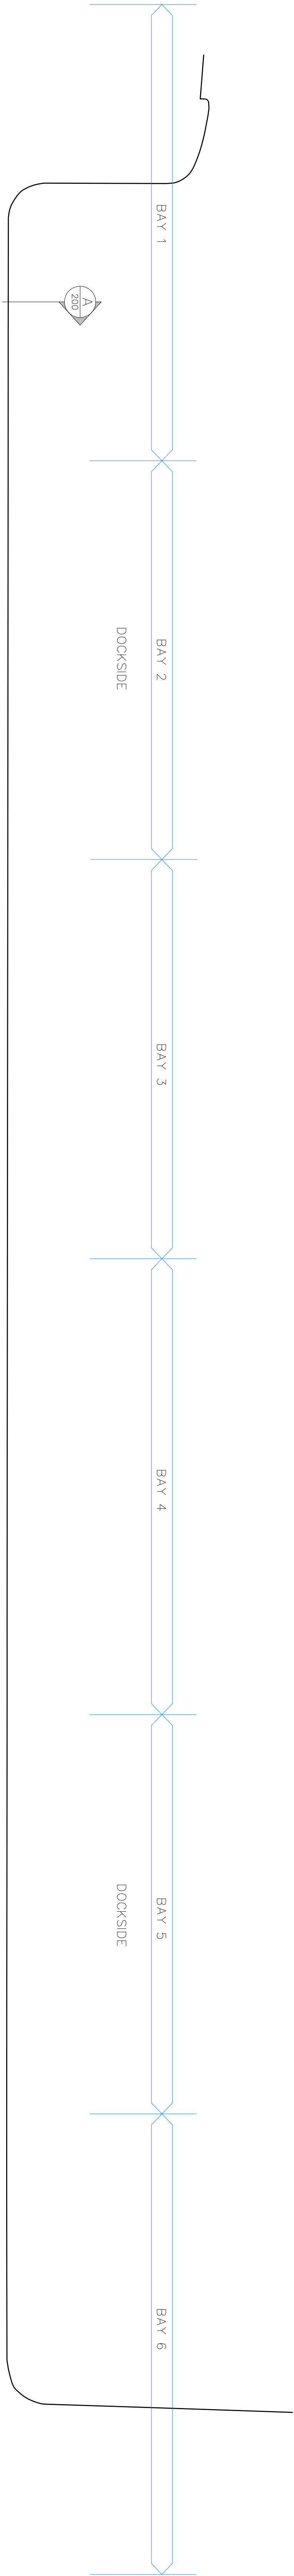

1
Basement Floor Plan - Existing
PA-099 1:250

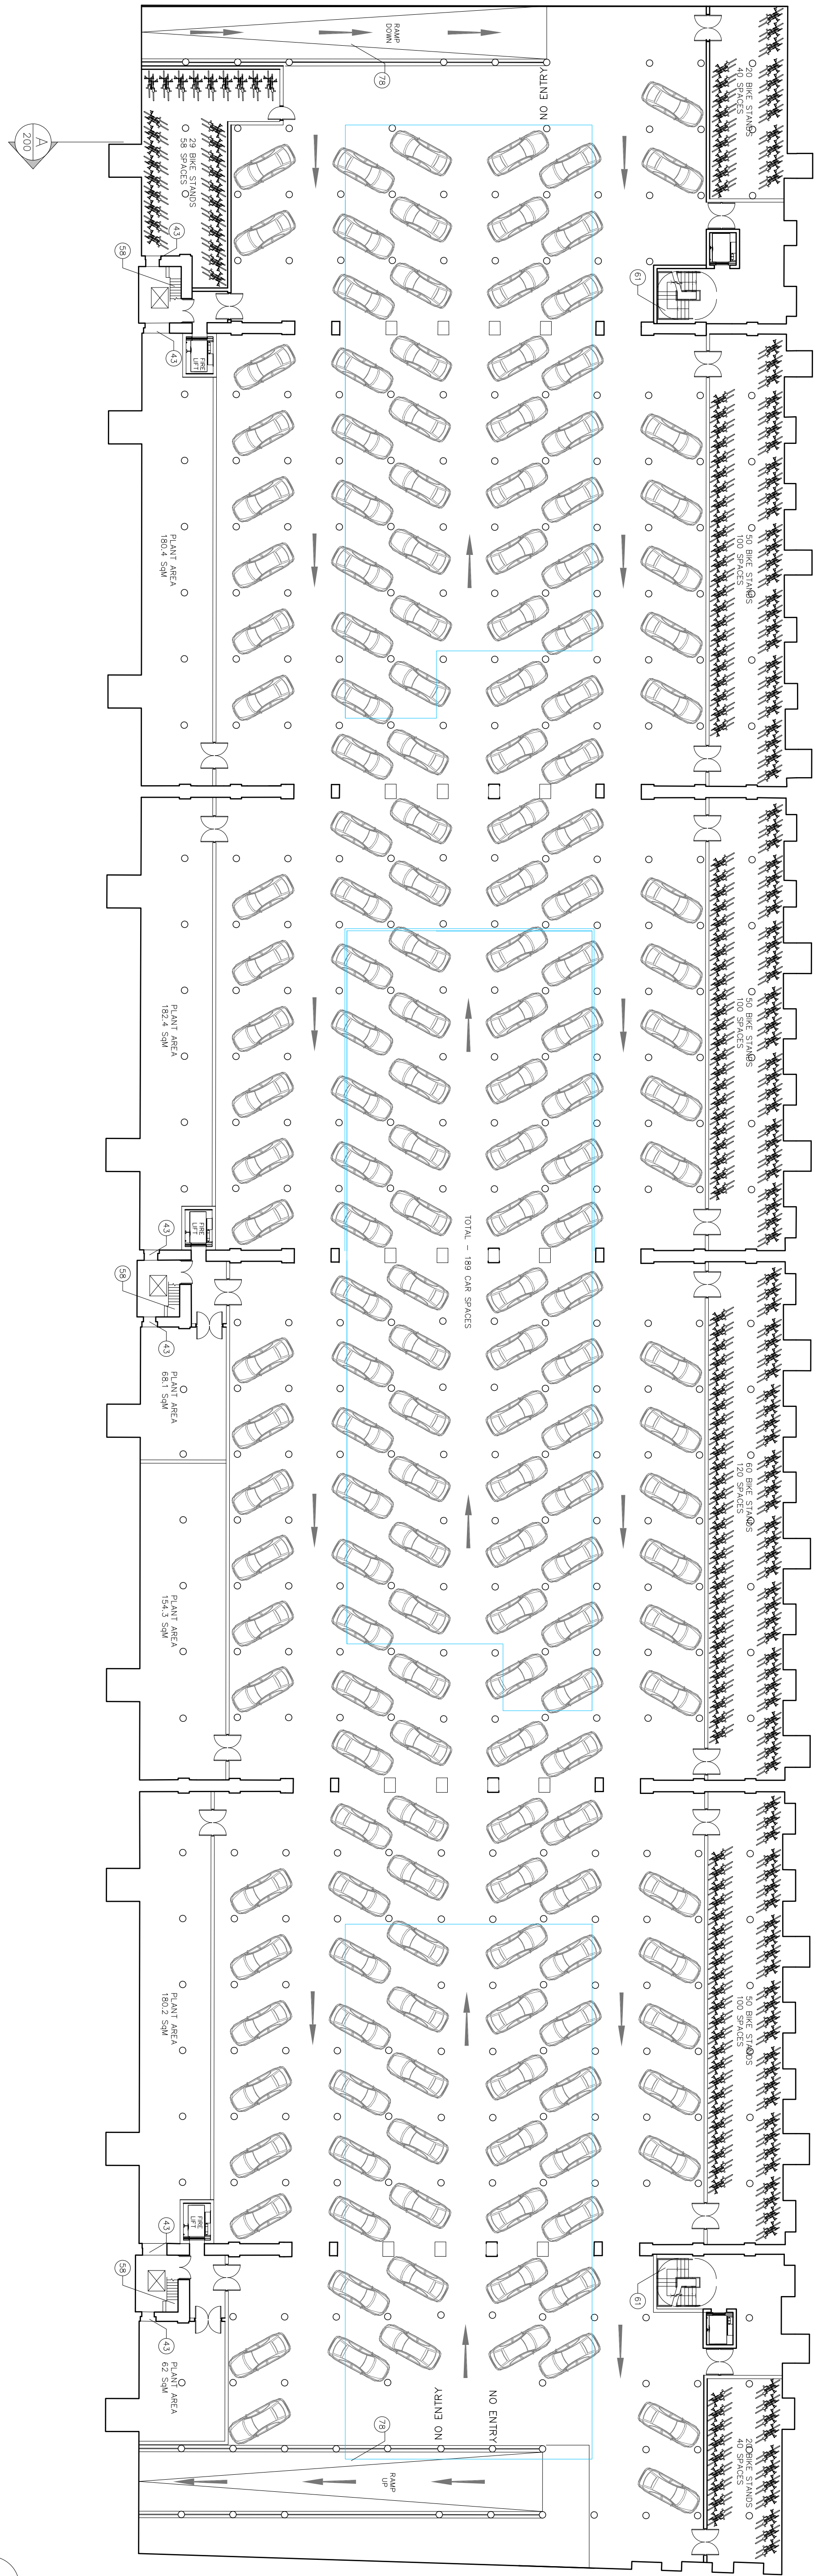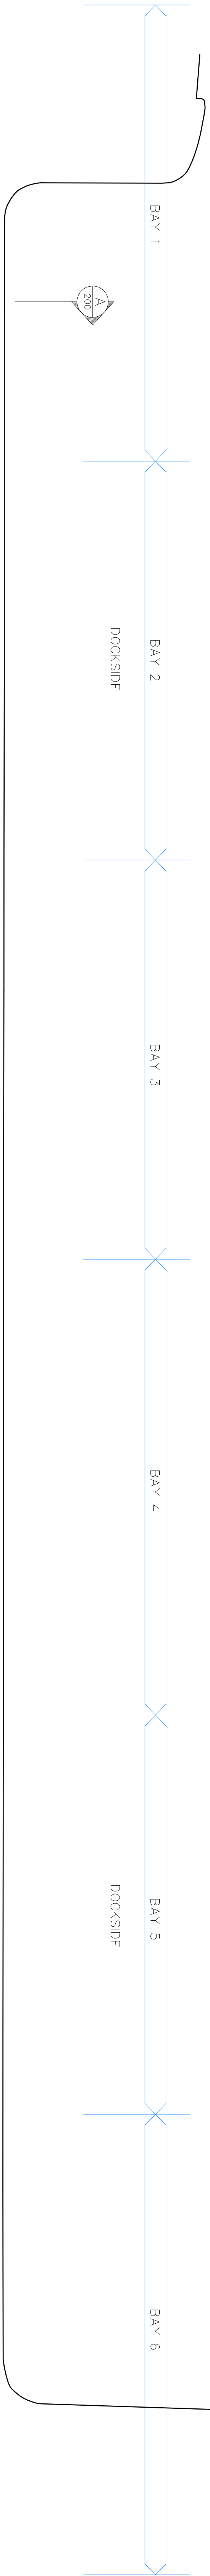

2
Basement Floor Plan - Proposed
PA-099 1:250

ISSUED FOR PLANNING ONLY, NOT FOR CONSTRUCTION

NOTES:
Do not scale from this drawing.
Any discrepancies found on site to be reported to Damrody Architects immediately.
Any discrepancies found on drawings to be reported to Damrody Architects immediately.
Refer to engineers drawings for structural details.
All dimensions sized to blockwork.

Rev.	Description.	Date.	Initials.
XREF'S C/D: REF.			

DRAWING KEY

SCALE BAR
0 10 20m

KEY PLAN
TOBACCO WAREHOUSE
SOUTH WAREHOUSE E

NORTH POINT

creative innovative flexible

91 Townsend Street, Dublin 2
353 1 622 9907
info@damrodyarchitecture.com
damrodyarchitecture.com

Rev. No.

Scale

Date

Dwn. By

Chkd. By

Issue

1:250 @ A0

16/06/2015

J Lynch

Tm Damrody

PLANNING


Project:
Tobacco Warehouse at Stanley dock
Stanley Dock, Liverpool

Title:
Basement Level - Existing & Proposed Plans
Tobacco Warehouse


Client:
Stanley Dock Properties Ltd.

Dwg. No.
PA-099

Job No.
1523

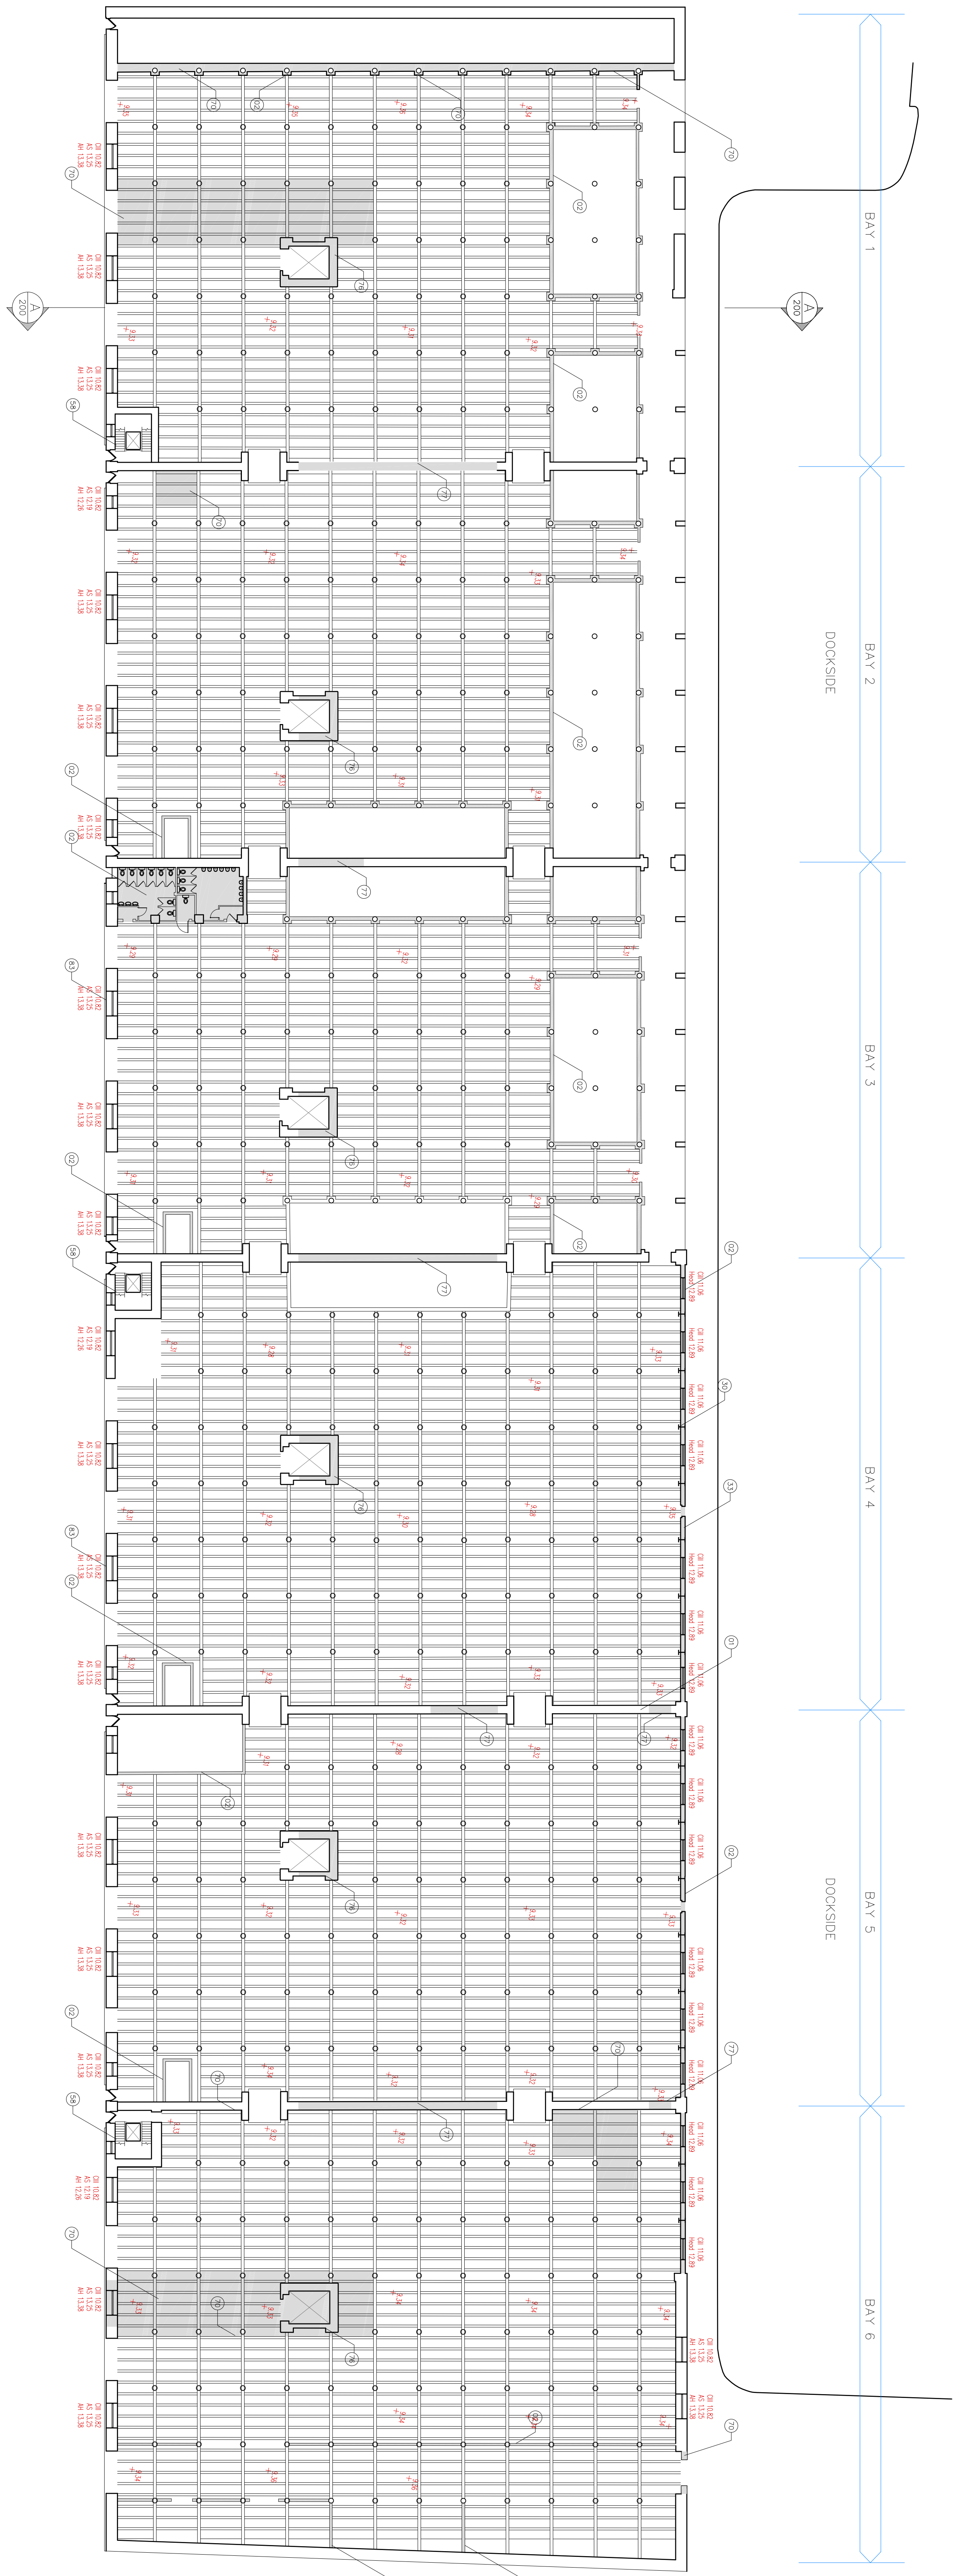

1
Ground Floor Plan - Existing
PA-100 1:250

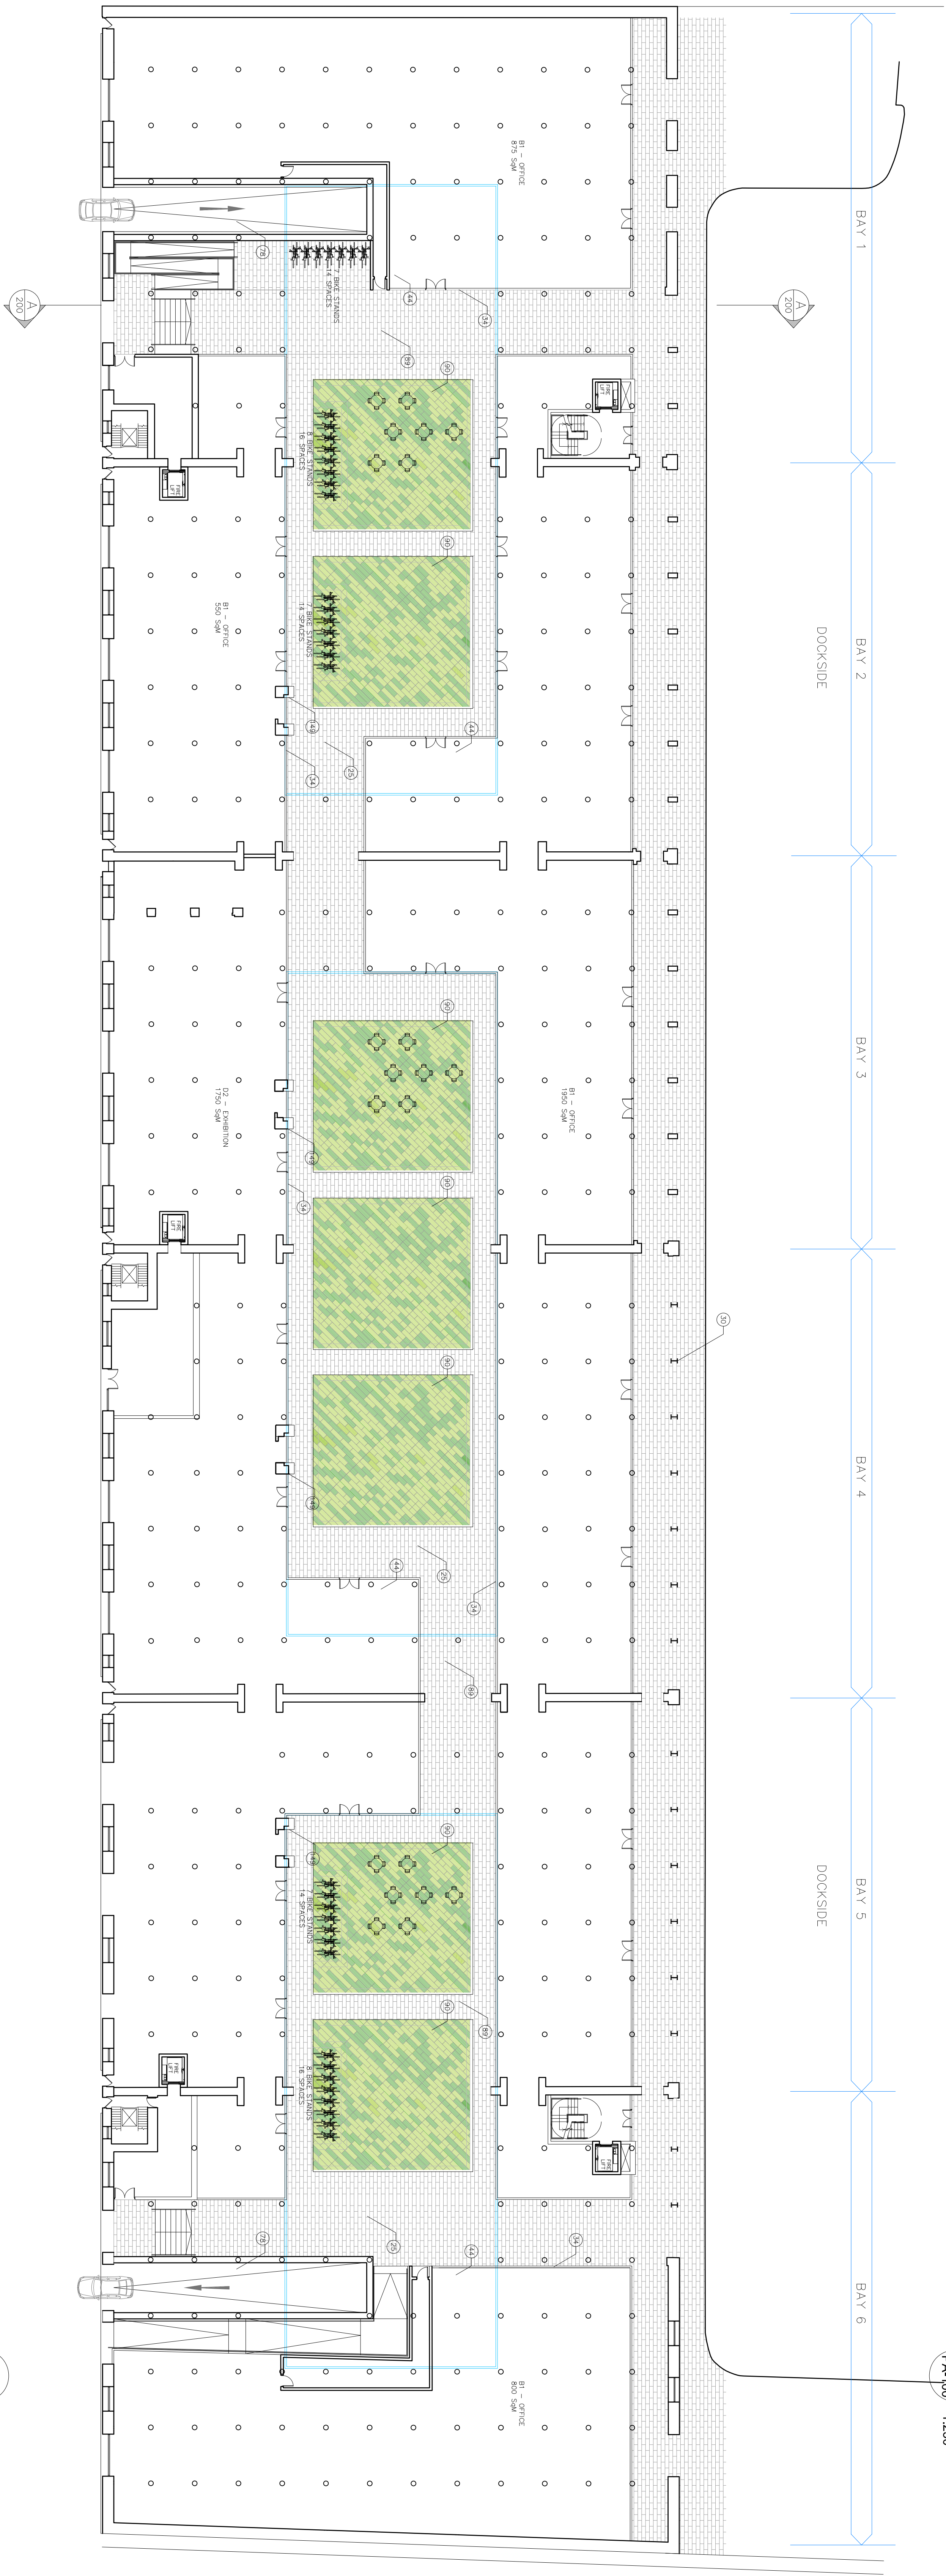

2
Ground Floor Plan - Proposed
PA-100 1:250

ISSUED FOR PLANNING ONLY, NOT FOR CONSTRUCTION

NOTES:

Do not scale from this drawing.

Any discrepancies found on site to be reported to Damrody Architects immediately.

Any discrepancies found on drawings to be reported to Damrody Architects immediately.

Refer to engineers drawings for structural details.

All dimensions sized to blockwork.

Rev.

Description.

Date.

Initials.

DRAWING KEY

SCALE BAR

0 10 20m

KEY PLAN

NORTH POINT

creative innovative flexible

91 Townsend Street, Dublin 2

353 1 622 9907

info@damrodyarchitecture.com

damrodyarchitecture.com

Project:

Tobacco Warehouse at Stanley dock

Stanley Dock, Liverpool

Title:

Ground Level - Existing & Proposed Plans

Tobacco Warehouse

Client:

Stanley Dock Properties Ltd.

Rev. No.

Scale

Date

Dwn. By

Cktd. By

Issue

1:250 @ A0

16/06/2015

J Lynch

Tm Damrody


PLANNING

Dwg. No.


PA-100

Job No.

1523

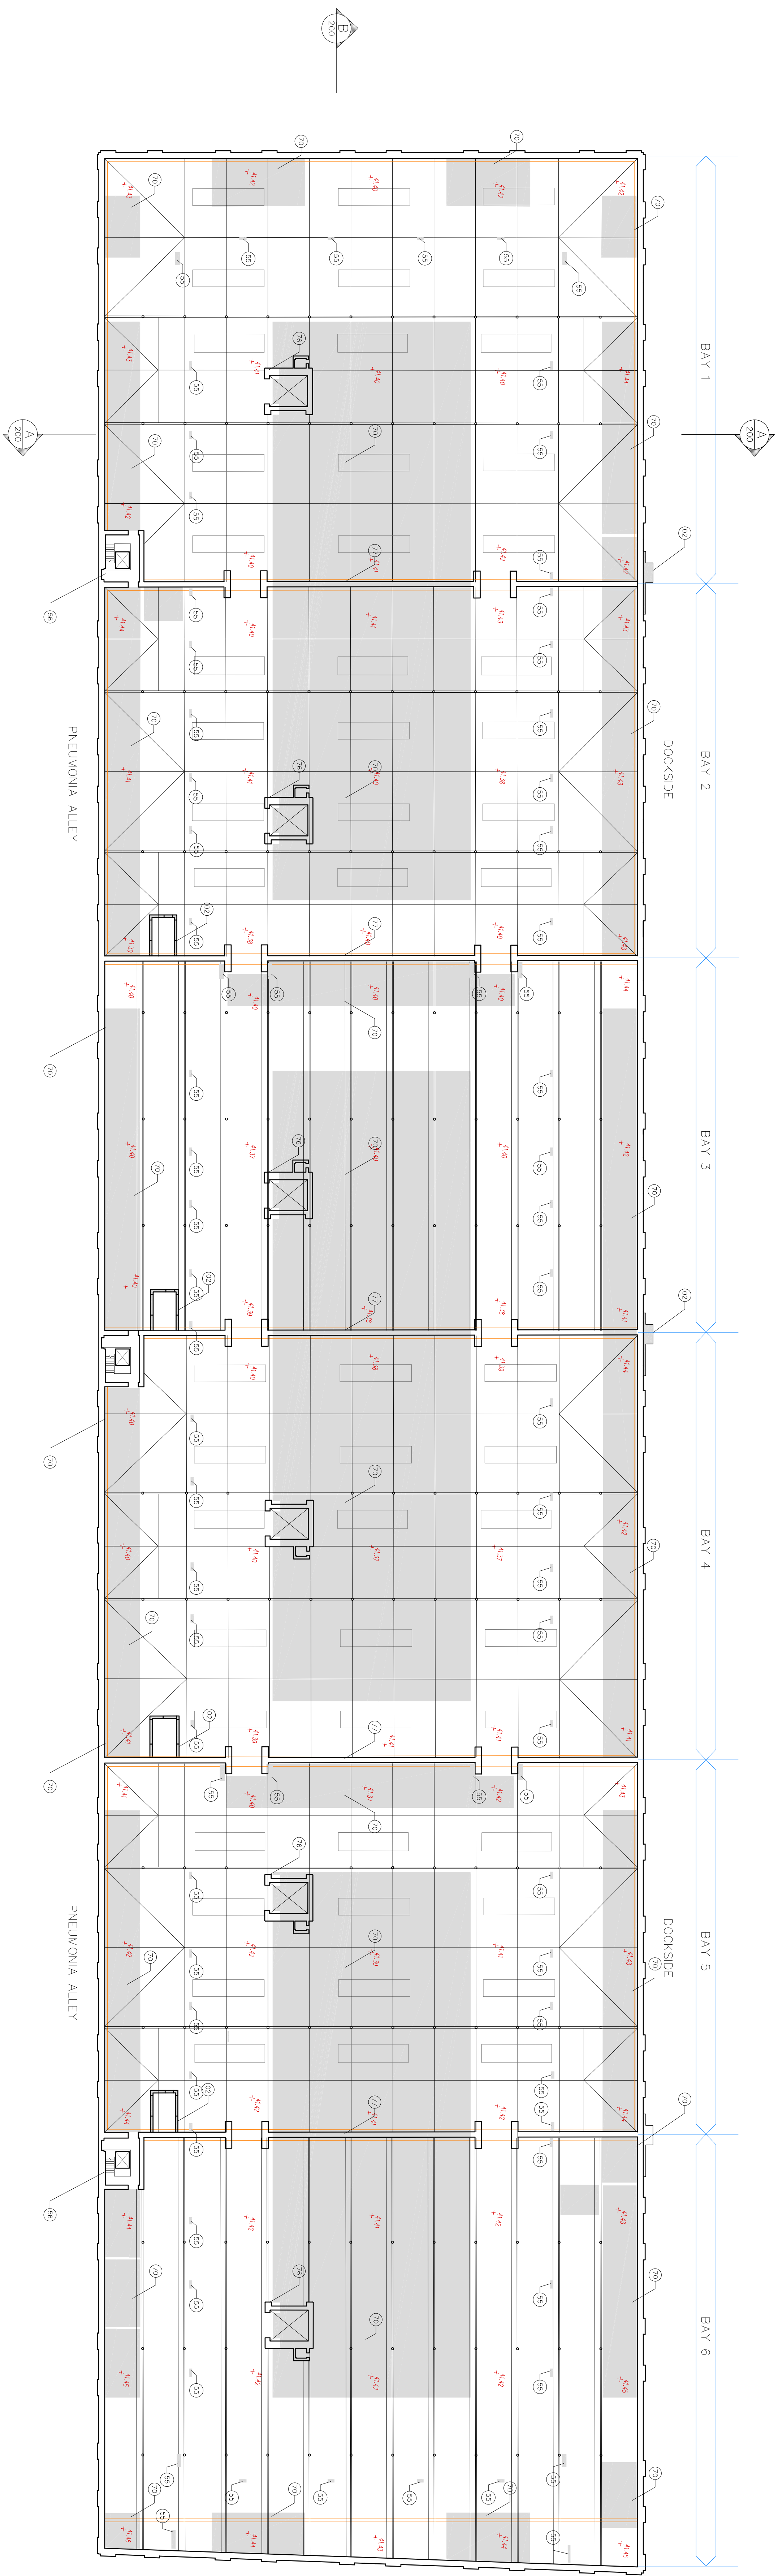


1
Twelfth Floor Plan - Existing
PA-112 1:250

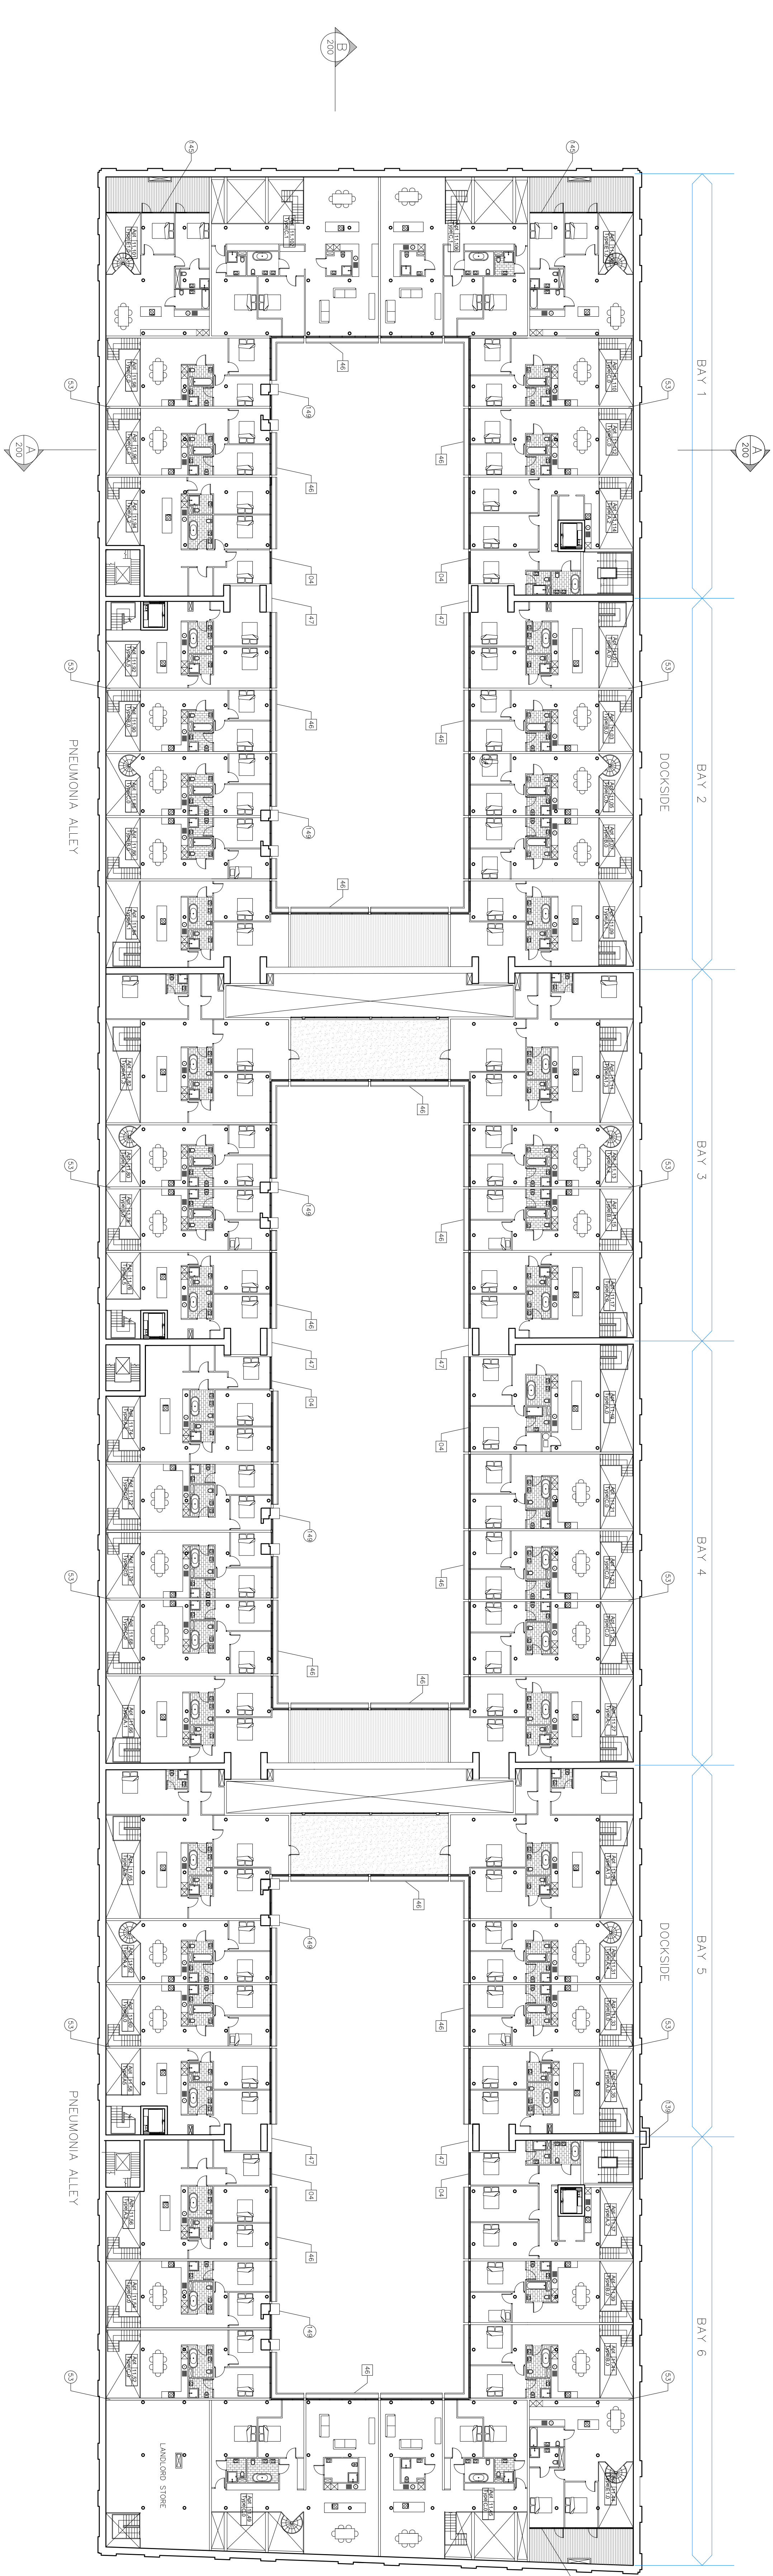


2
Twelfth Floor Plan - Proposed
PA-112 1:250

ISSUED FOR PLANNING ONLY, NOT FOR CONSTRUCTION

NOTES:			Do not scale from this drawing.					
Any discrepancies found on site to be reported to Damodry Architects immediately.			Any discrepancies found in drawings to be reported to Damodry Architects immediately.					
Refer to engineers drawings for structural details.			All dimensions sized to blockwork.					
XREF'S			C/D REF.					
Rev.			Description.		Date.	Initials.		
DRAWING KEY								
SCALE BAR			0 10 20m					
KEY PLAN			TOBACCO WAREHOUSE NORTH WAREHOUSE SOUTH WAREHOUSE B					
NORTH POINT								
<div><div></div><div><div>creative innovative flexible</div><div>damodry</div><div>architecture</div></div></div> <div><div>91 Townsend Street, Dublin 2</div><div>353 1 672 9907</div><div>info@damodryarchitecture.com</div><div>damodryarchitecture.com</div></div>								
Rev. No.		Scale		Date		Drn. By	Chkd. By	Issue
1250 @ A0		11/06/2015		J.Lynch		Tim Damodry		PLANNING
Dwg. No.		PA-112		Job No.		1523		
Project		Tobacco Warehouse at Stanley dock					Stanley Dock, Liverpool	
Title.		12th level - Existing & Proposed Plans					Tobacco Warehouse	
Client		Stanley Dock Properties Ltd.						

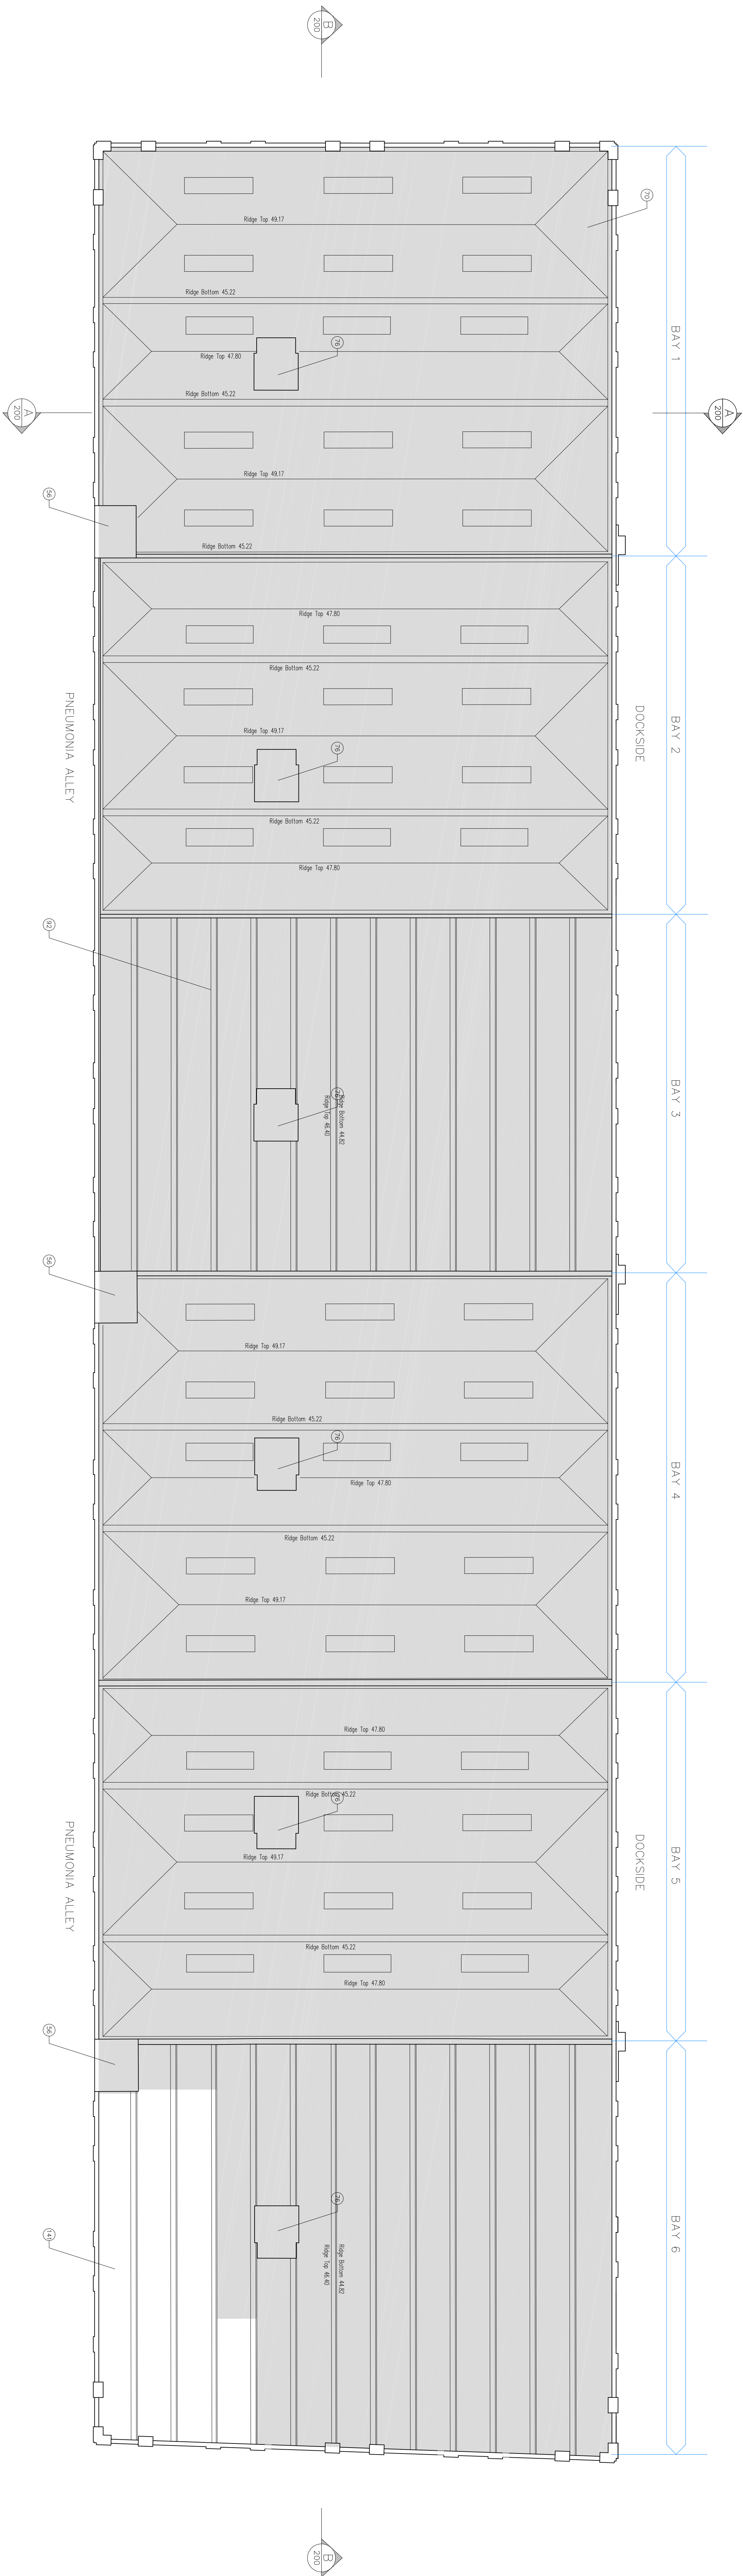

1 Thirteenth Floor Plan - Existing
PA-113 1:250

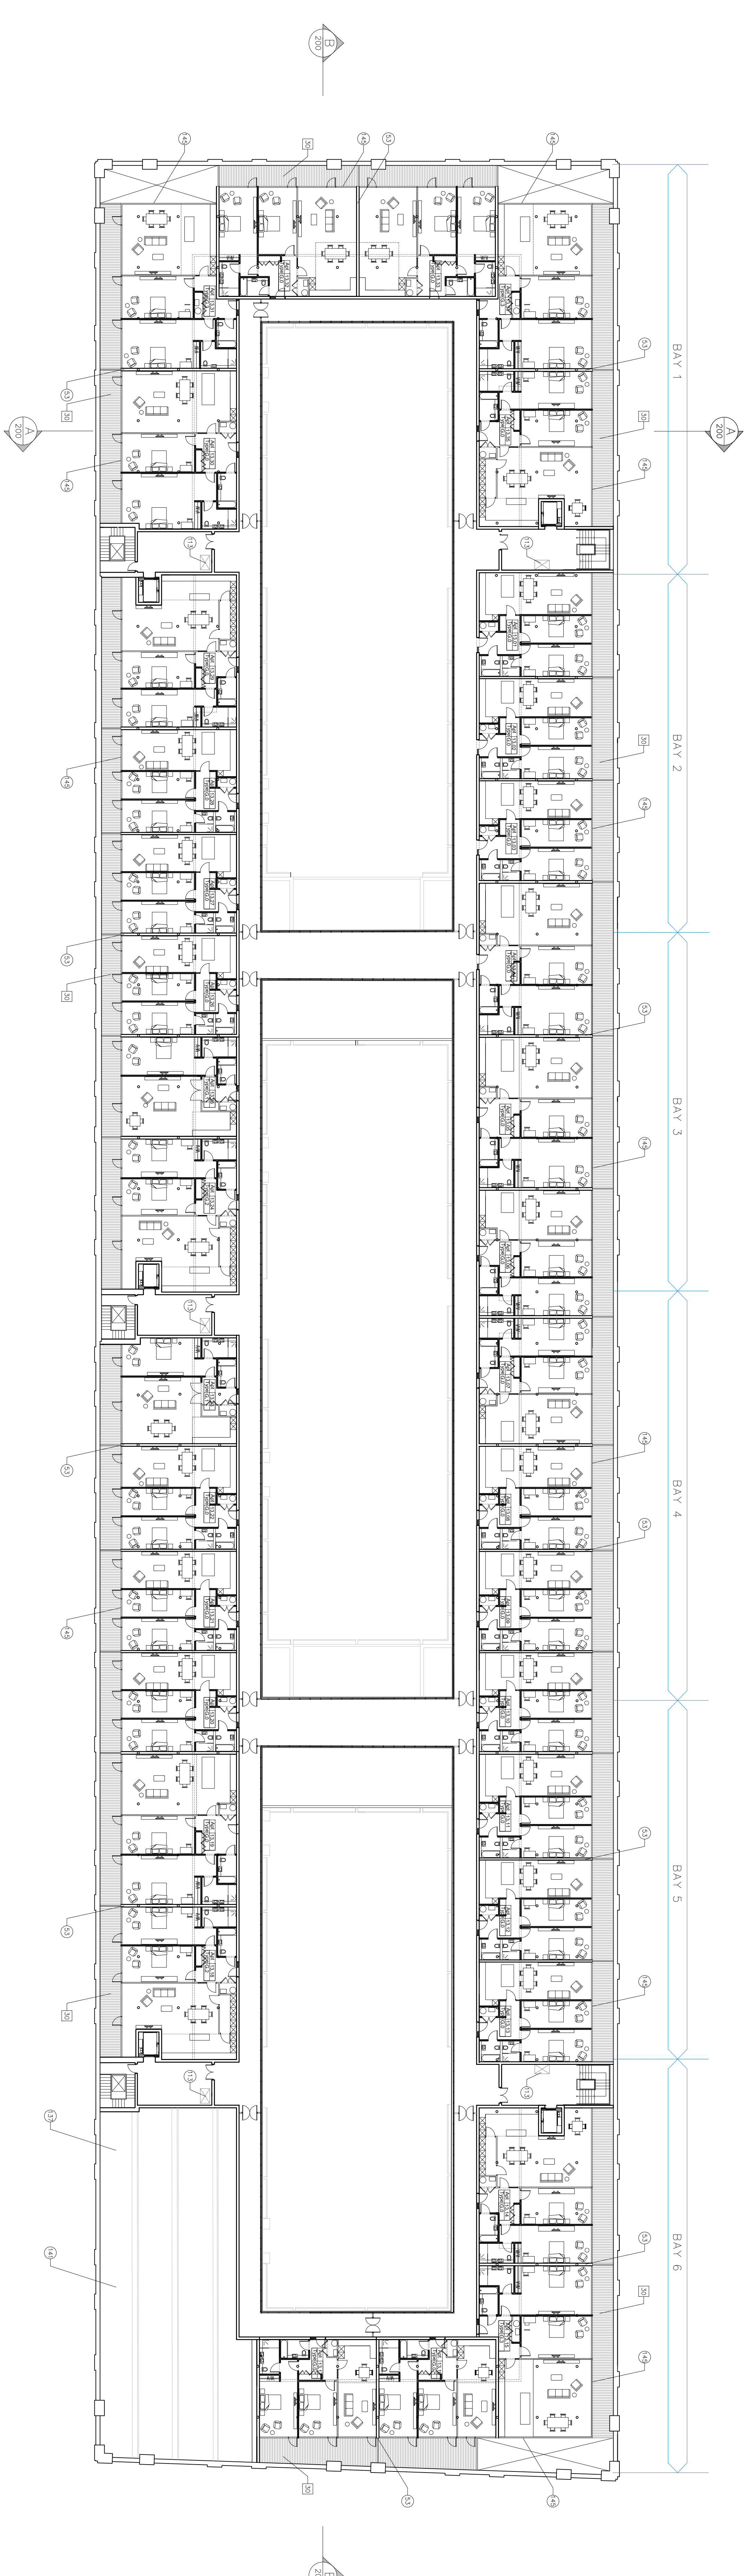

2 Thirteenth Floor Plan - Proposed
PA-113 1:250

ISSUED FOR PLANNING ONLY, NOT FOR CONSTRUCTION

NOTES:		
Do not scale from this drawing.		
Any discrepancies found on site to be reported to Darnoddy Architects immediately.		
Any discrepancies found on drawings to be reported to Darnoddy Architects immediately.		
Refer to engineers drawings for structural details.		
All dimensions sized to blockwork.		
XREF'S		
C.O.D REF.		
DRAWING KEY		
SCALE BAR		
KEY PLAN		
NORTH POINT		
creative innovative flexible		
darnoddy architecture		
91 Townsend Street, Dublin 2 353 1 672 9907 info@darnoddyarchitecture.com darnoddyarchitecture.com		
Project: Tobacco Warehouse at Stanley dock Stanley Dock, Liverpool		
Title: 13th level - Existing & Proposed Plans Tobacco Warehouse		
Client: Stanley Dock Properties Ltd.		
Rev. No.		
Scale		
Date		
Dwn. By		
Chkd. By		
Issue		
1250 @ A0		
11/06/2015		
J.Lynch		
Tim Darnoddy		
PLANNING		
Dwg. No.		
PA-113		
Job No.		
1523		