

NOTES:

Do not scale from this drawing.

Any discrepancies found on site to be reported to Damrody Architects immediately.

Any discrepancies found on drawings to be reported to Damrody Architects immediately.

Refer to engineers drawings for structural details.

All dimensions sized to blockwork.

Rev.	Description.	Date.	Initials.
DRAWING KEY			
SCALE BAR			01020m
KEY PLAN			
NORTH POINT			

creative innovative flexible

damrody architecture

91 Townsend Street, Dublin 2
353 1 622 9907
info@damrodyarchitecture.com
damrodyarchitecture.com

Rev. No.

Scale

Date

Dwn. By

Chkd. By

Issue

1:250 @ A0

11/06/2015

J. Lynch


Tim Damrody

PLANNING

Project:	Tobacco Warehouse at Stanley Dock Stanley Dock, Liverpool
Title:	Roof Level - Existing & Proposed Plans Tobacco Warehouse
Client:	Stanley Dock Properties Ltd.
Dwg. No.	PA-114
Job No.	1523

ISSUED FOR PLANNING ONLY, NOT FOR CONSTRUCTION

2 Roof Plan - Proposed
PA-114 1:250

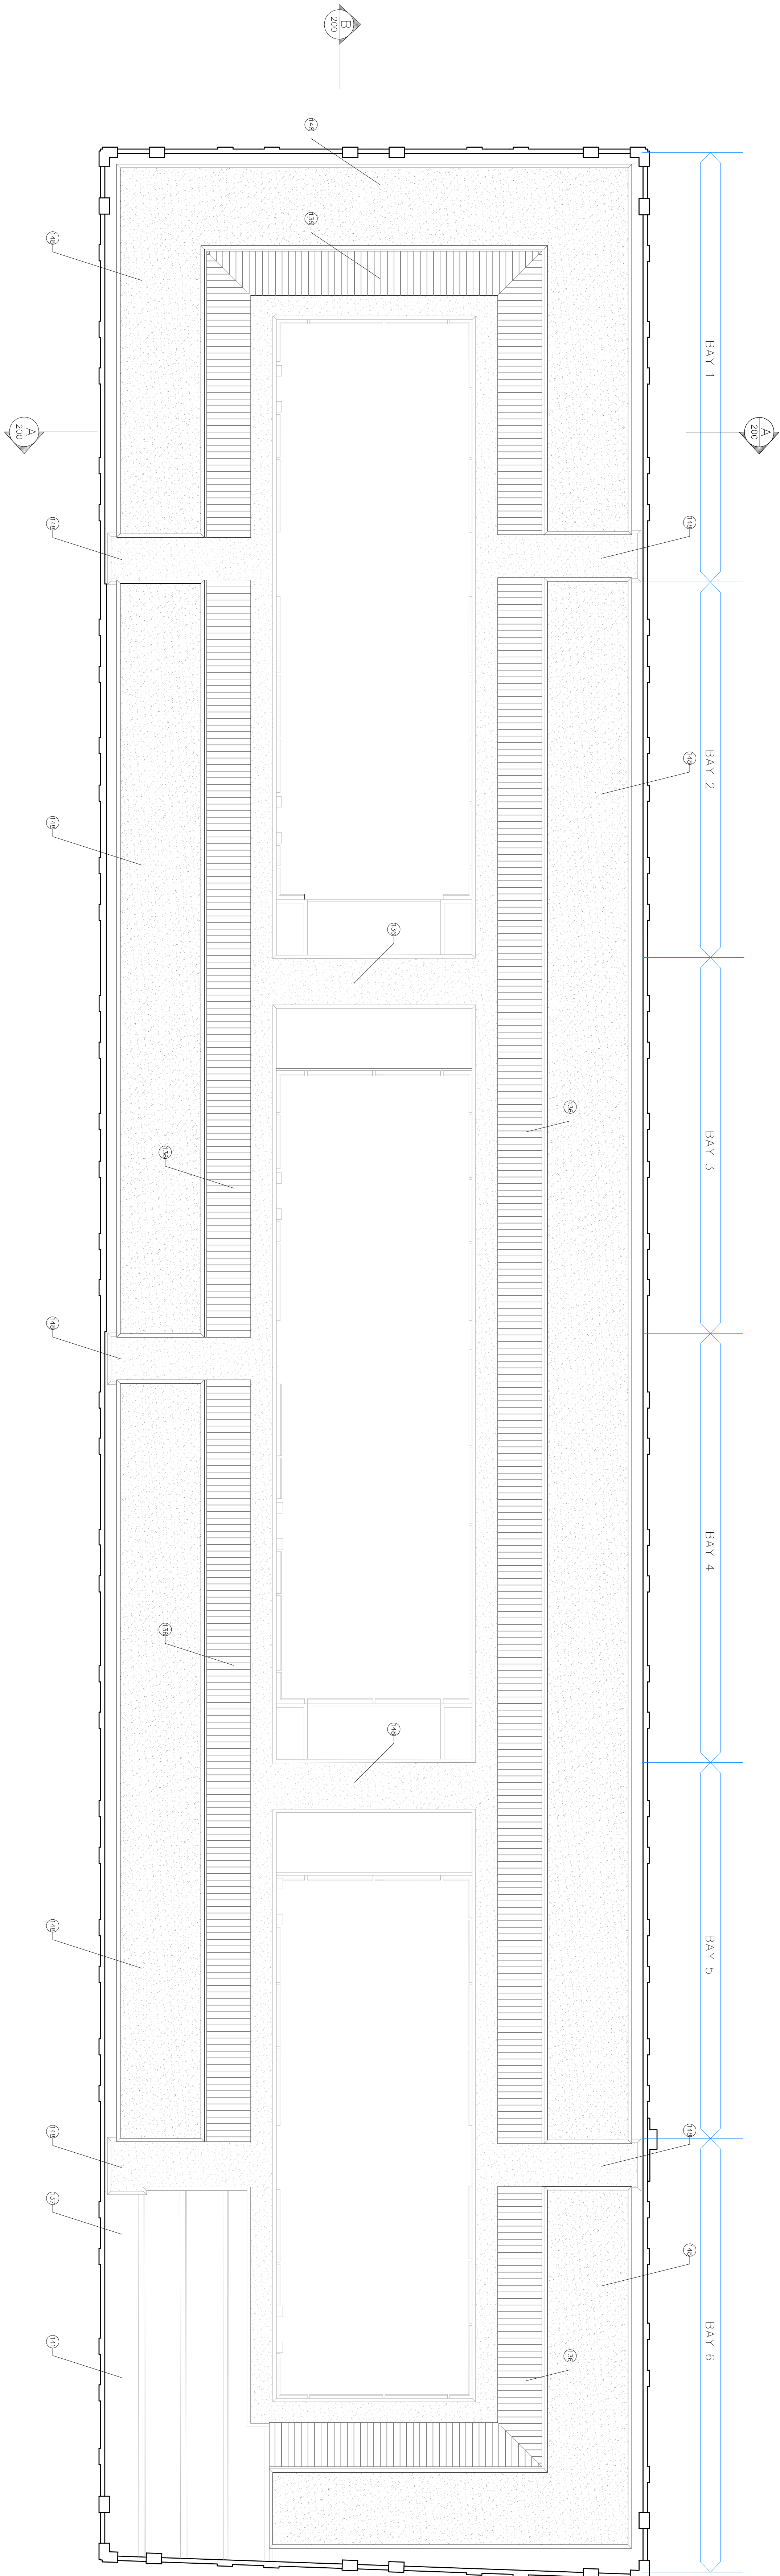

1 Roof Plan - Existing
PA-114 1:250

