



# 8 Broughton Drive, Liverpool, L19 0PB


Existing Ground Floor Plan

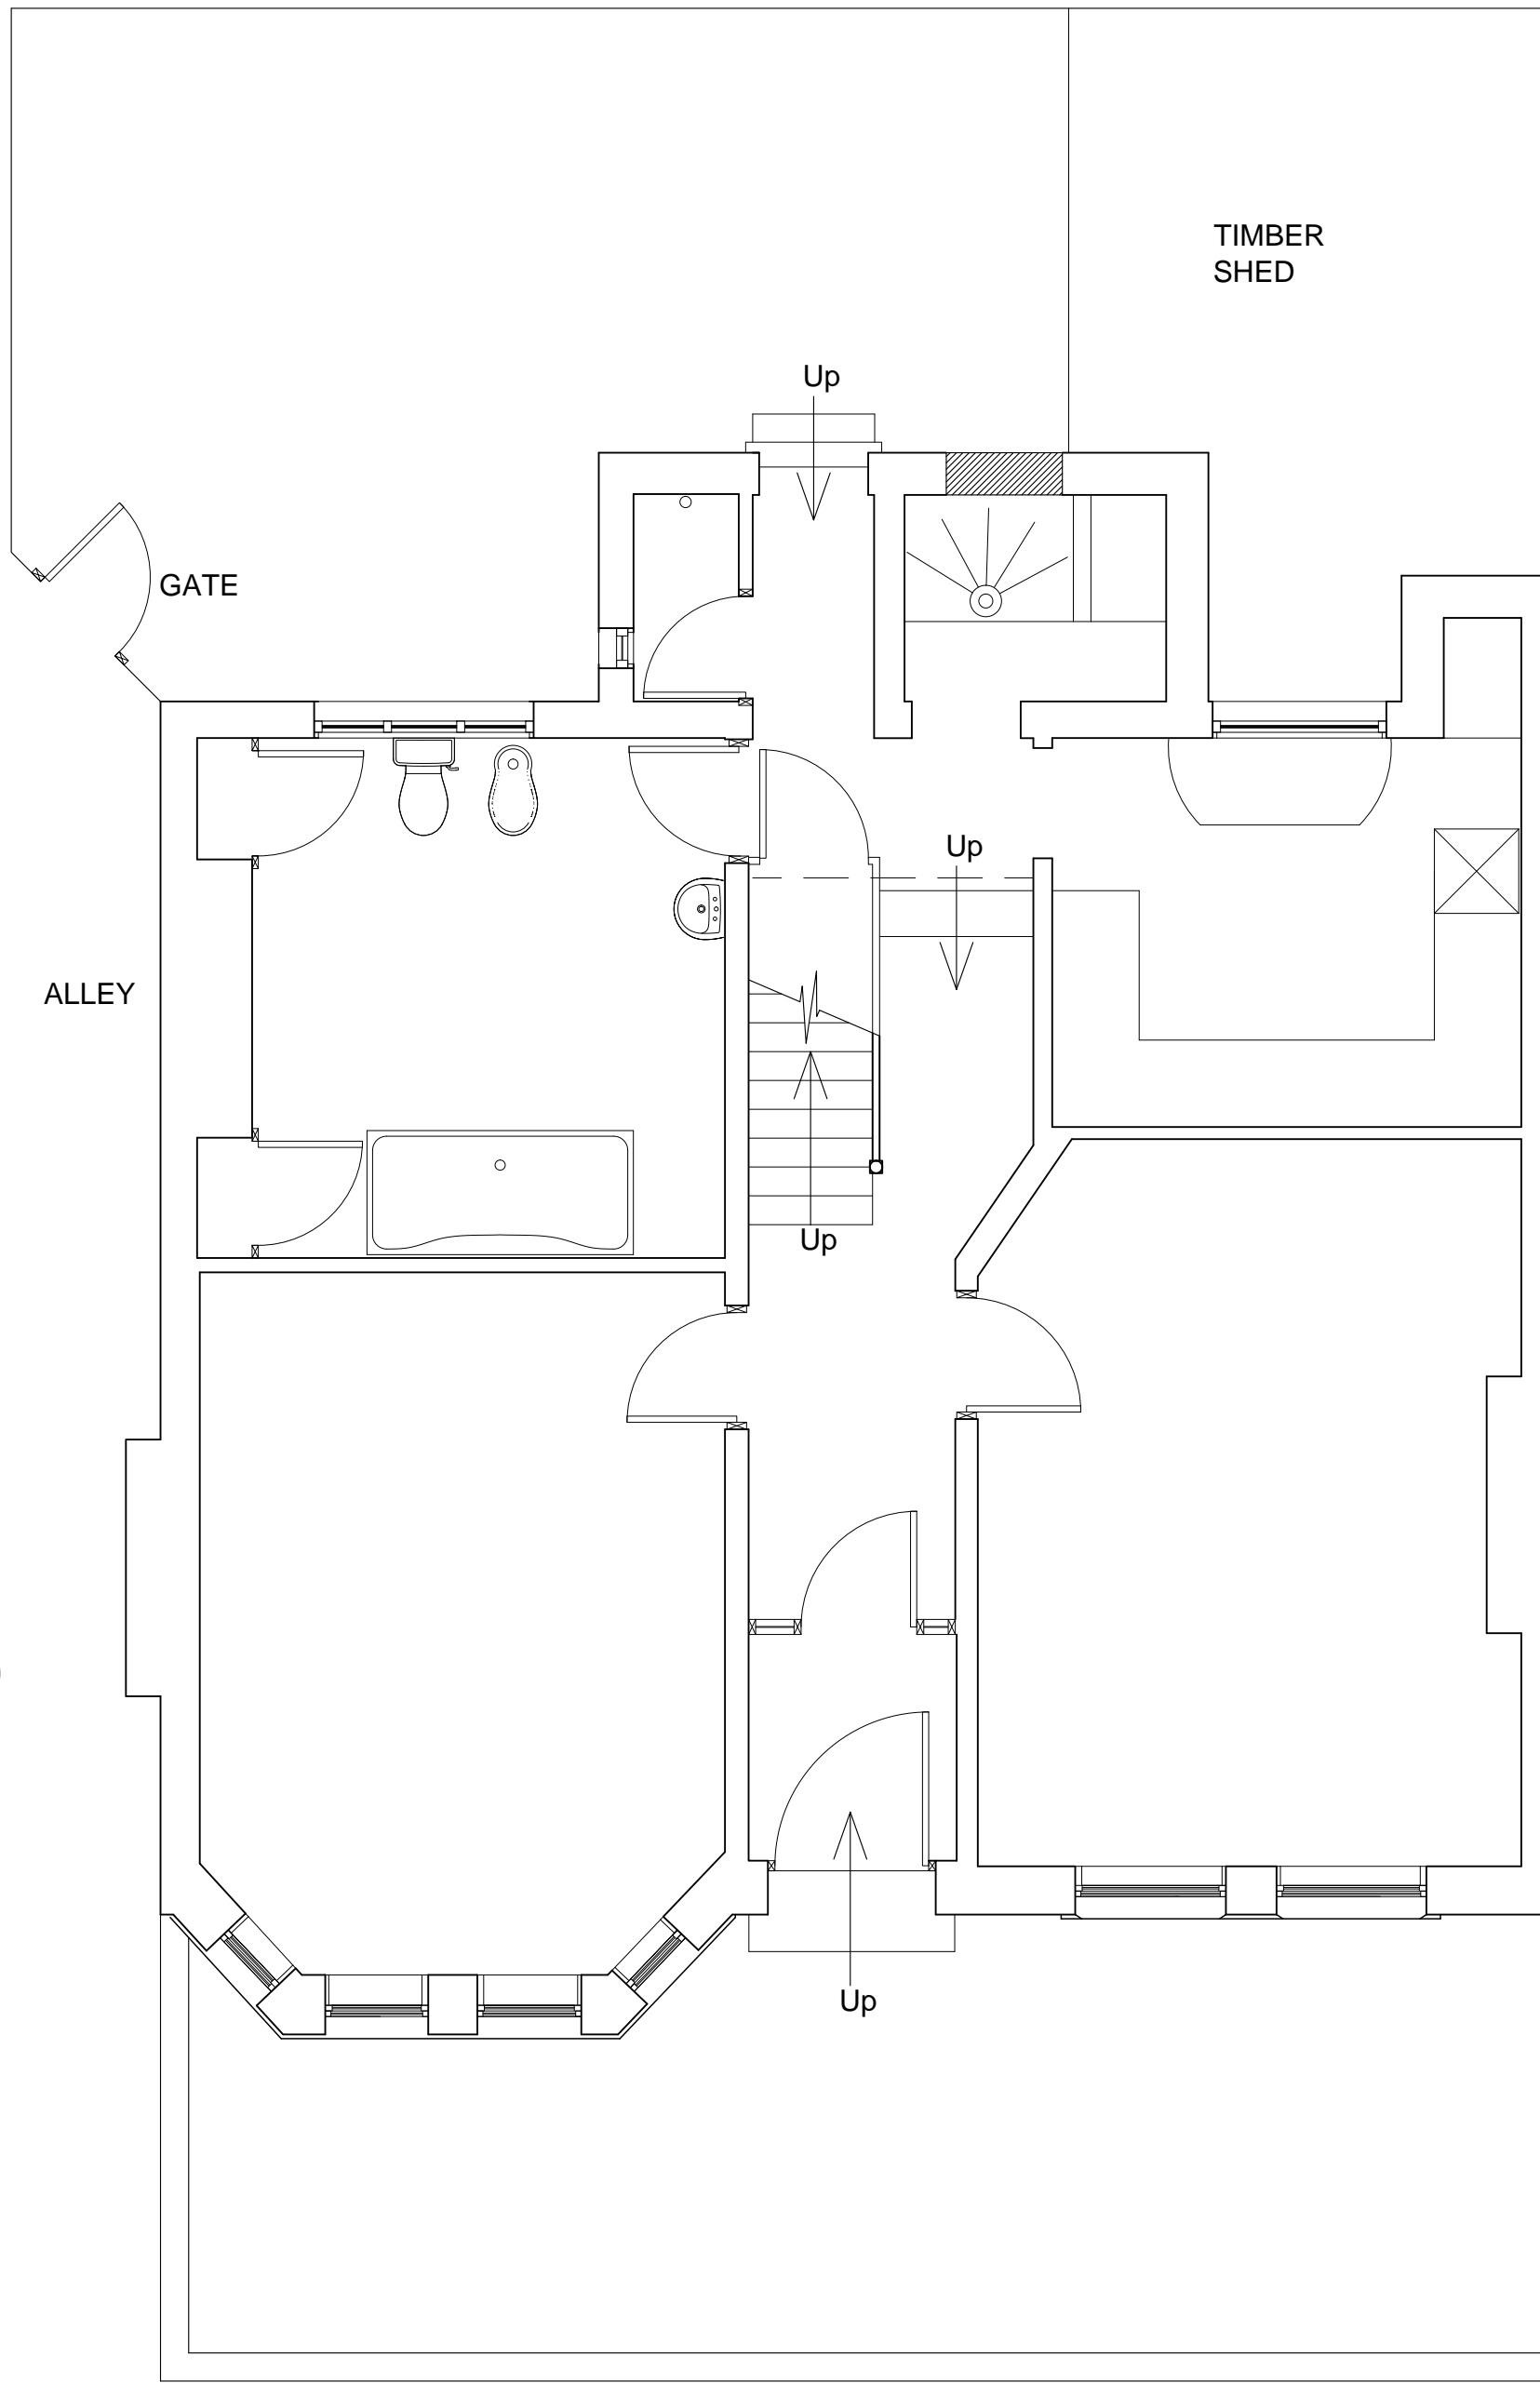

Existing First Floor Plan

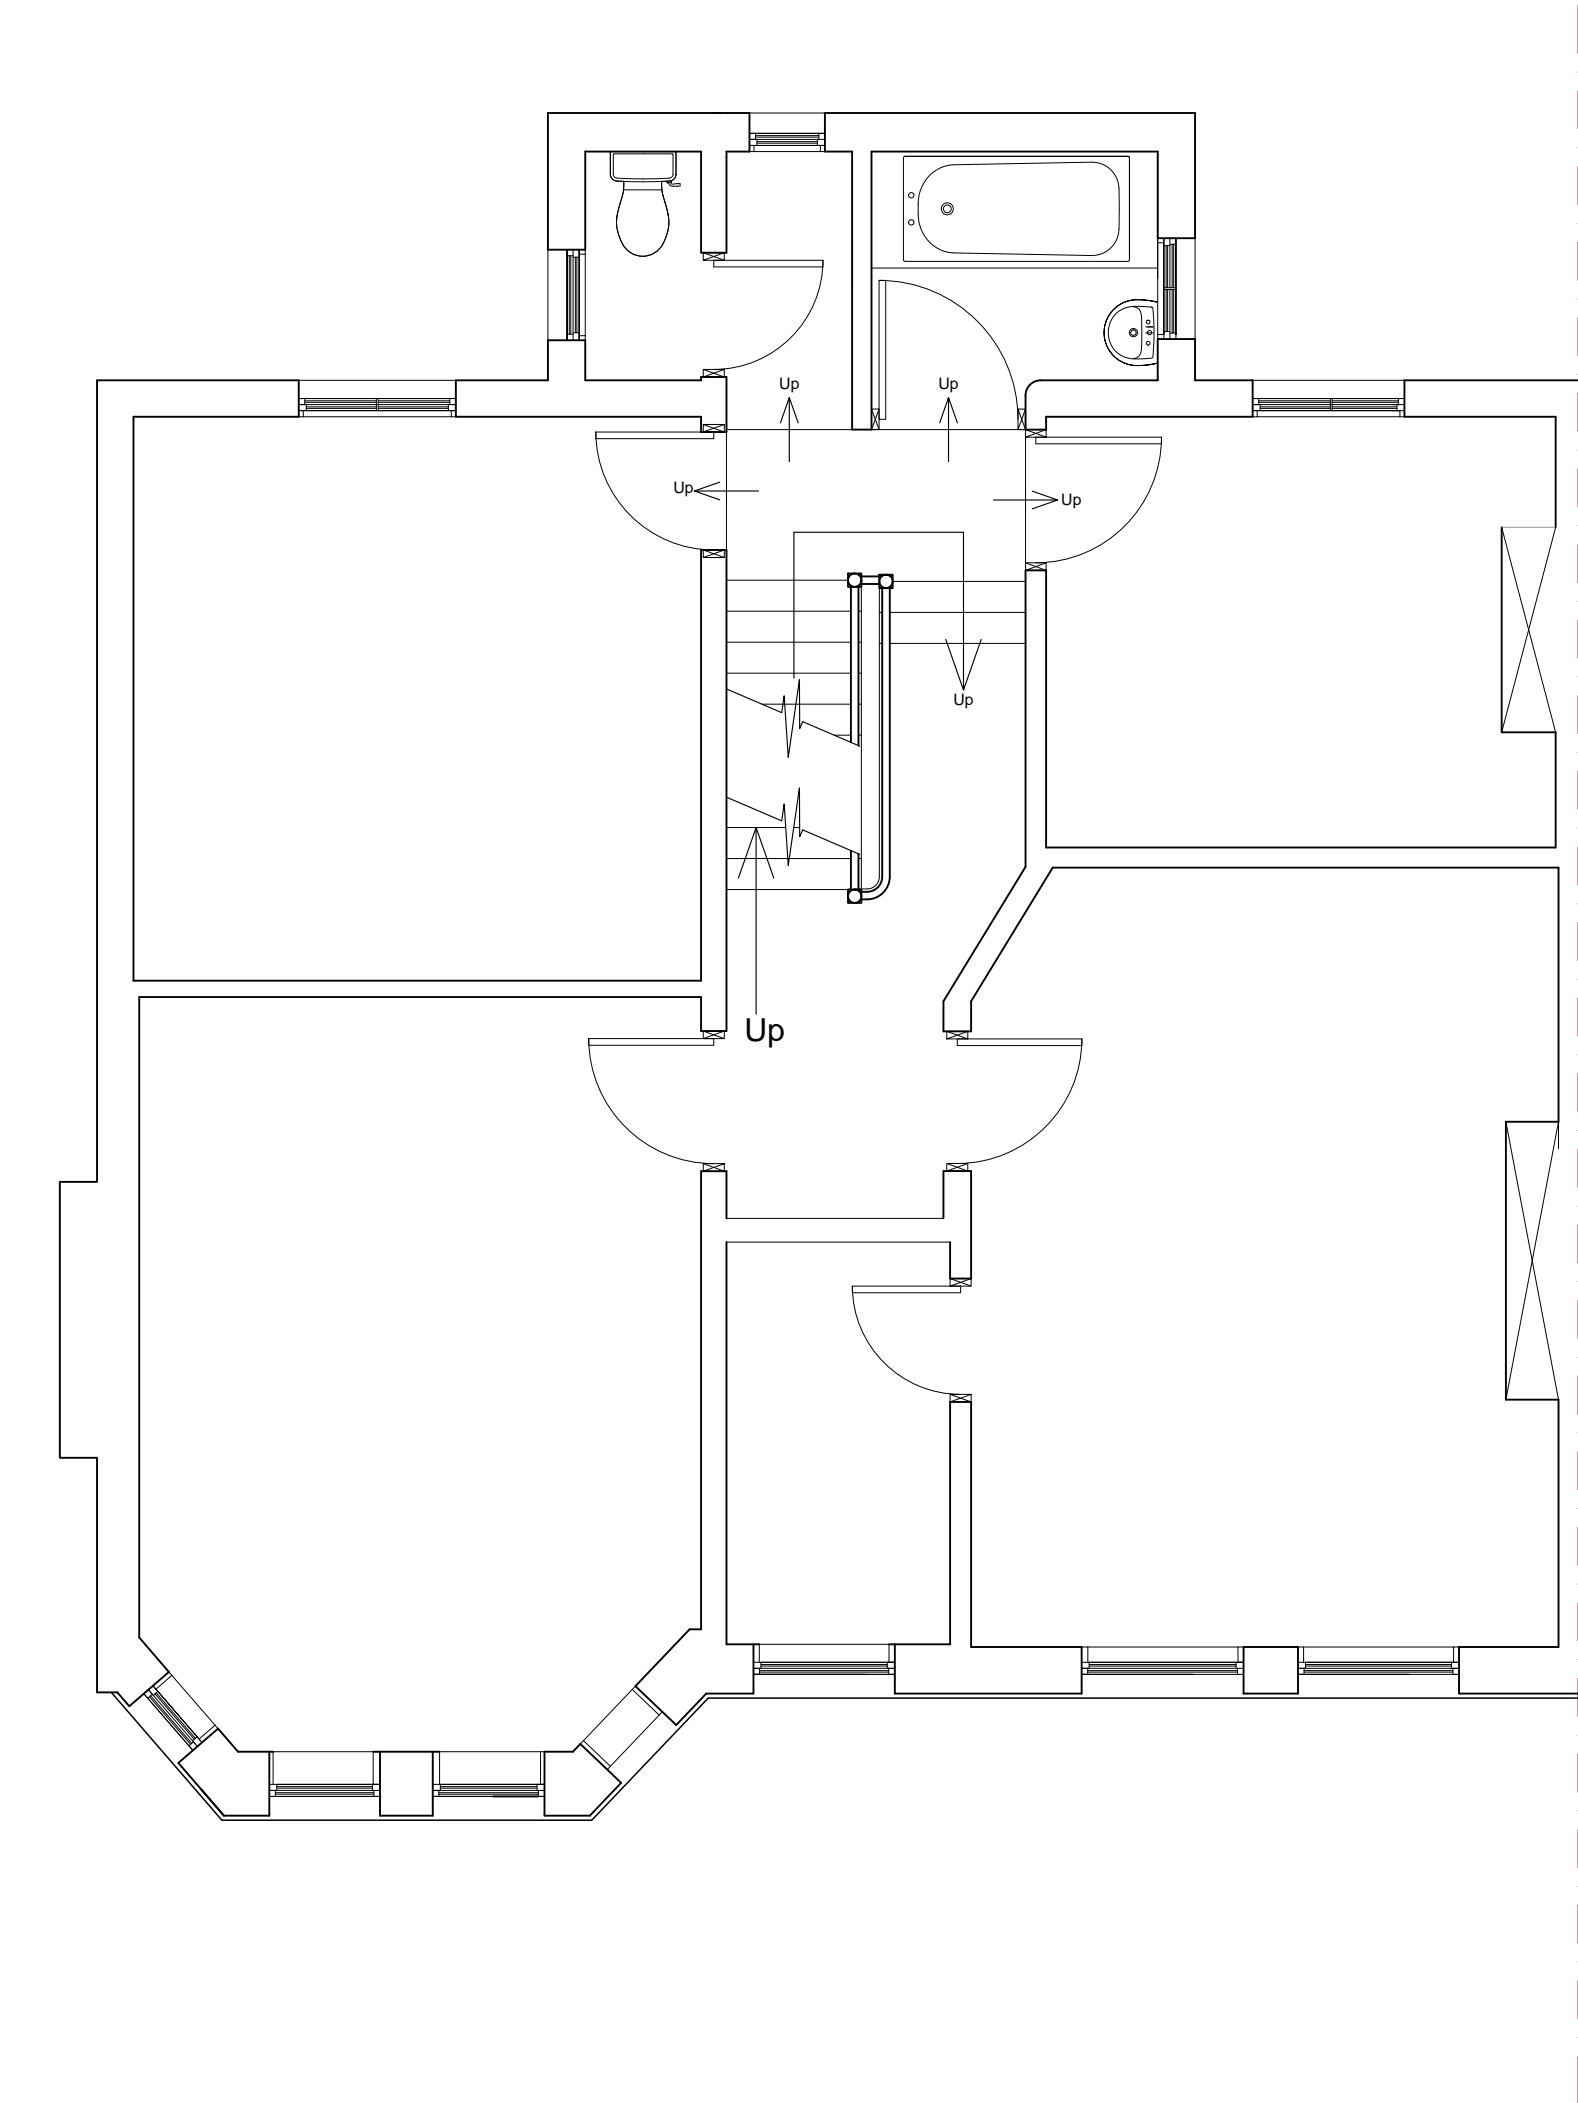


Existing Second Floor Plan

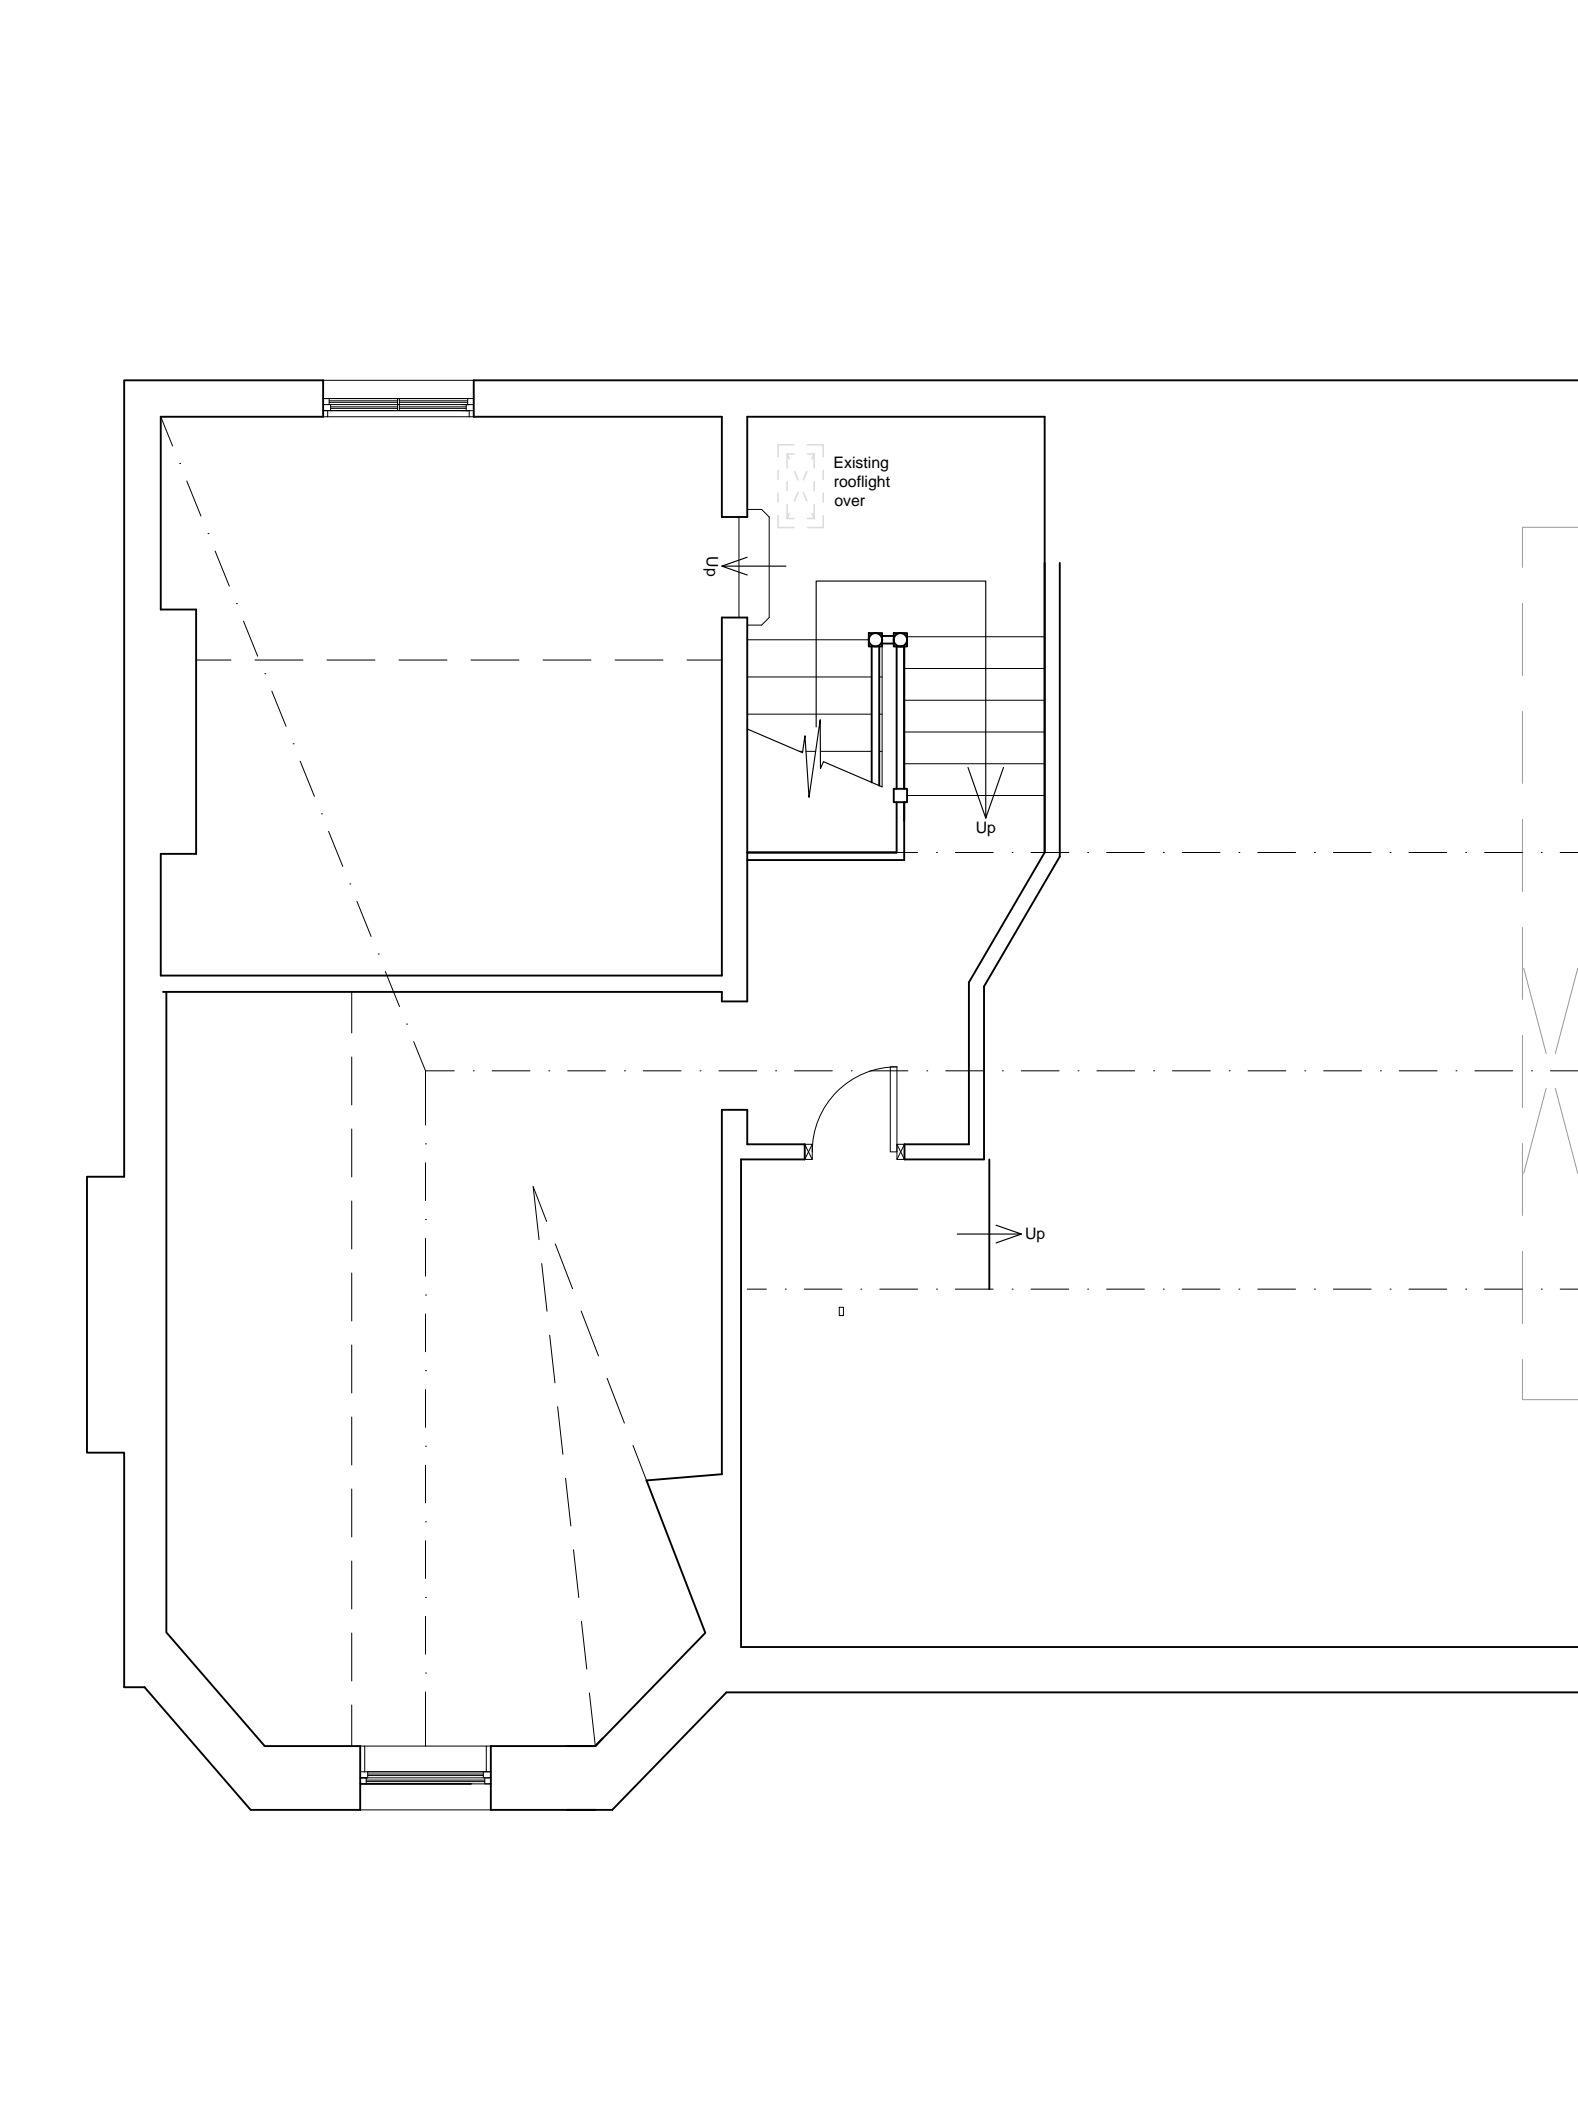

Existing Plans Scale 1:50




Front Elevation

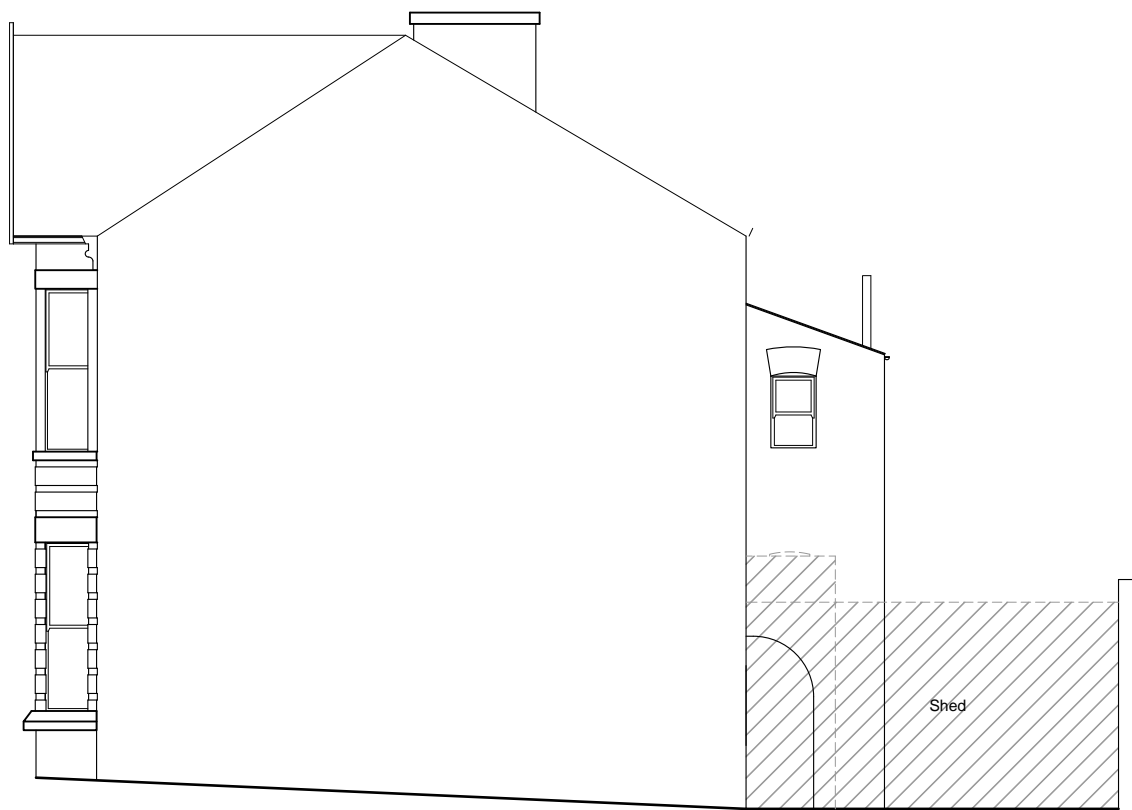

Right Hand Elevation



Rear Elevation

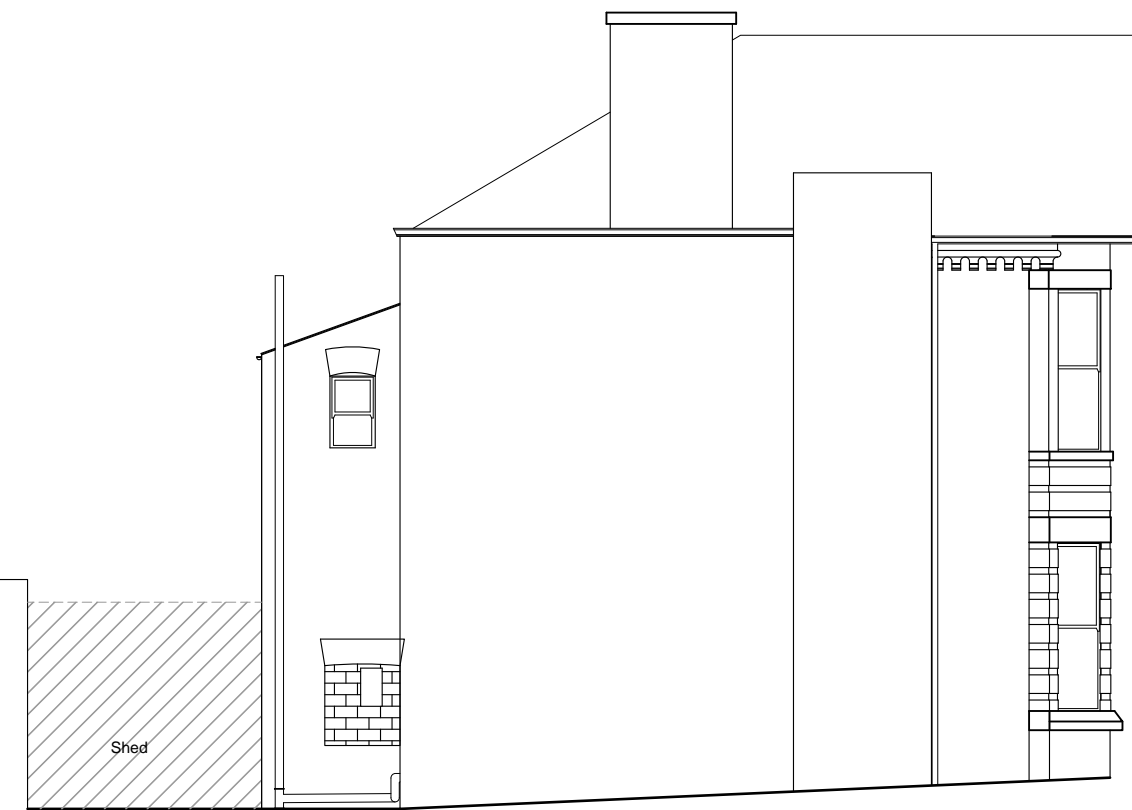

Left Hand Elevation

Existing Elevations Scale 1:100

This drawing to be read in conjunction with all other issued drawings and specifications.

All dimensions must be verified on site by the contractor before commencing work.

Do not Scale off this drawing. Refer to written dimensions only. All dimensions in millimetres unless otherwise stated.

**RowleySzilaghy**  
Building Surveyors & Property Consultants

[www.rowley-szilagy.com](http://www.rowley-szilagy.com)

Walker Suite 1  
Centrix @ Connect  
24 Derby Road  
Liverpool  
L5 9PR  
t: 0151 207 7801

Rev	Date	Revisions

Client **Muniment Limited**

Job Title  
**8 Broughton Drive  
Liverpool  
L19 0PB**

Drawing Title  
**Existing Plans  
and Elevations  
PLANNING ISSUE**

Scale  
**1:50 & 1:100 @ A1**

Date **Mar' 2014** Drawn By **DPC**

Drawing No.	Rev
<b>0341 - 02</b>	