



8 Broughton Drive, Liverpool, L19 0PB


Proposed Ground Floor Plan

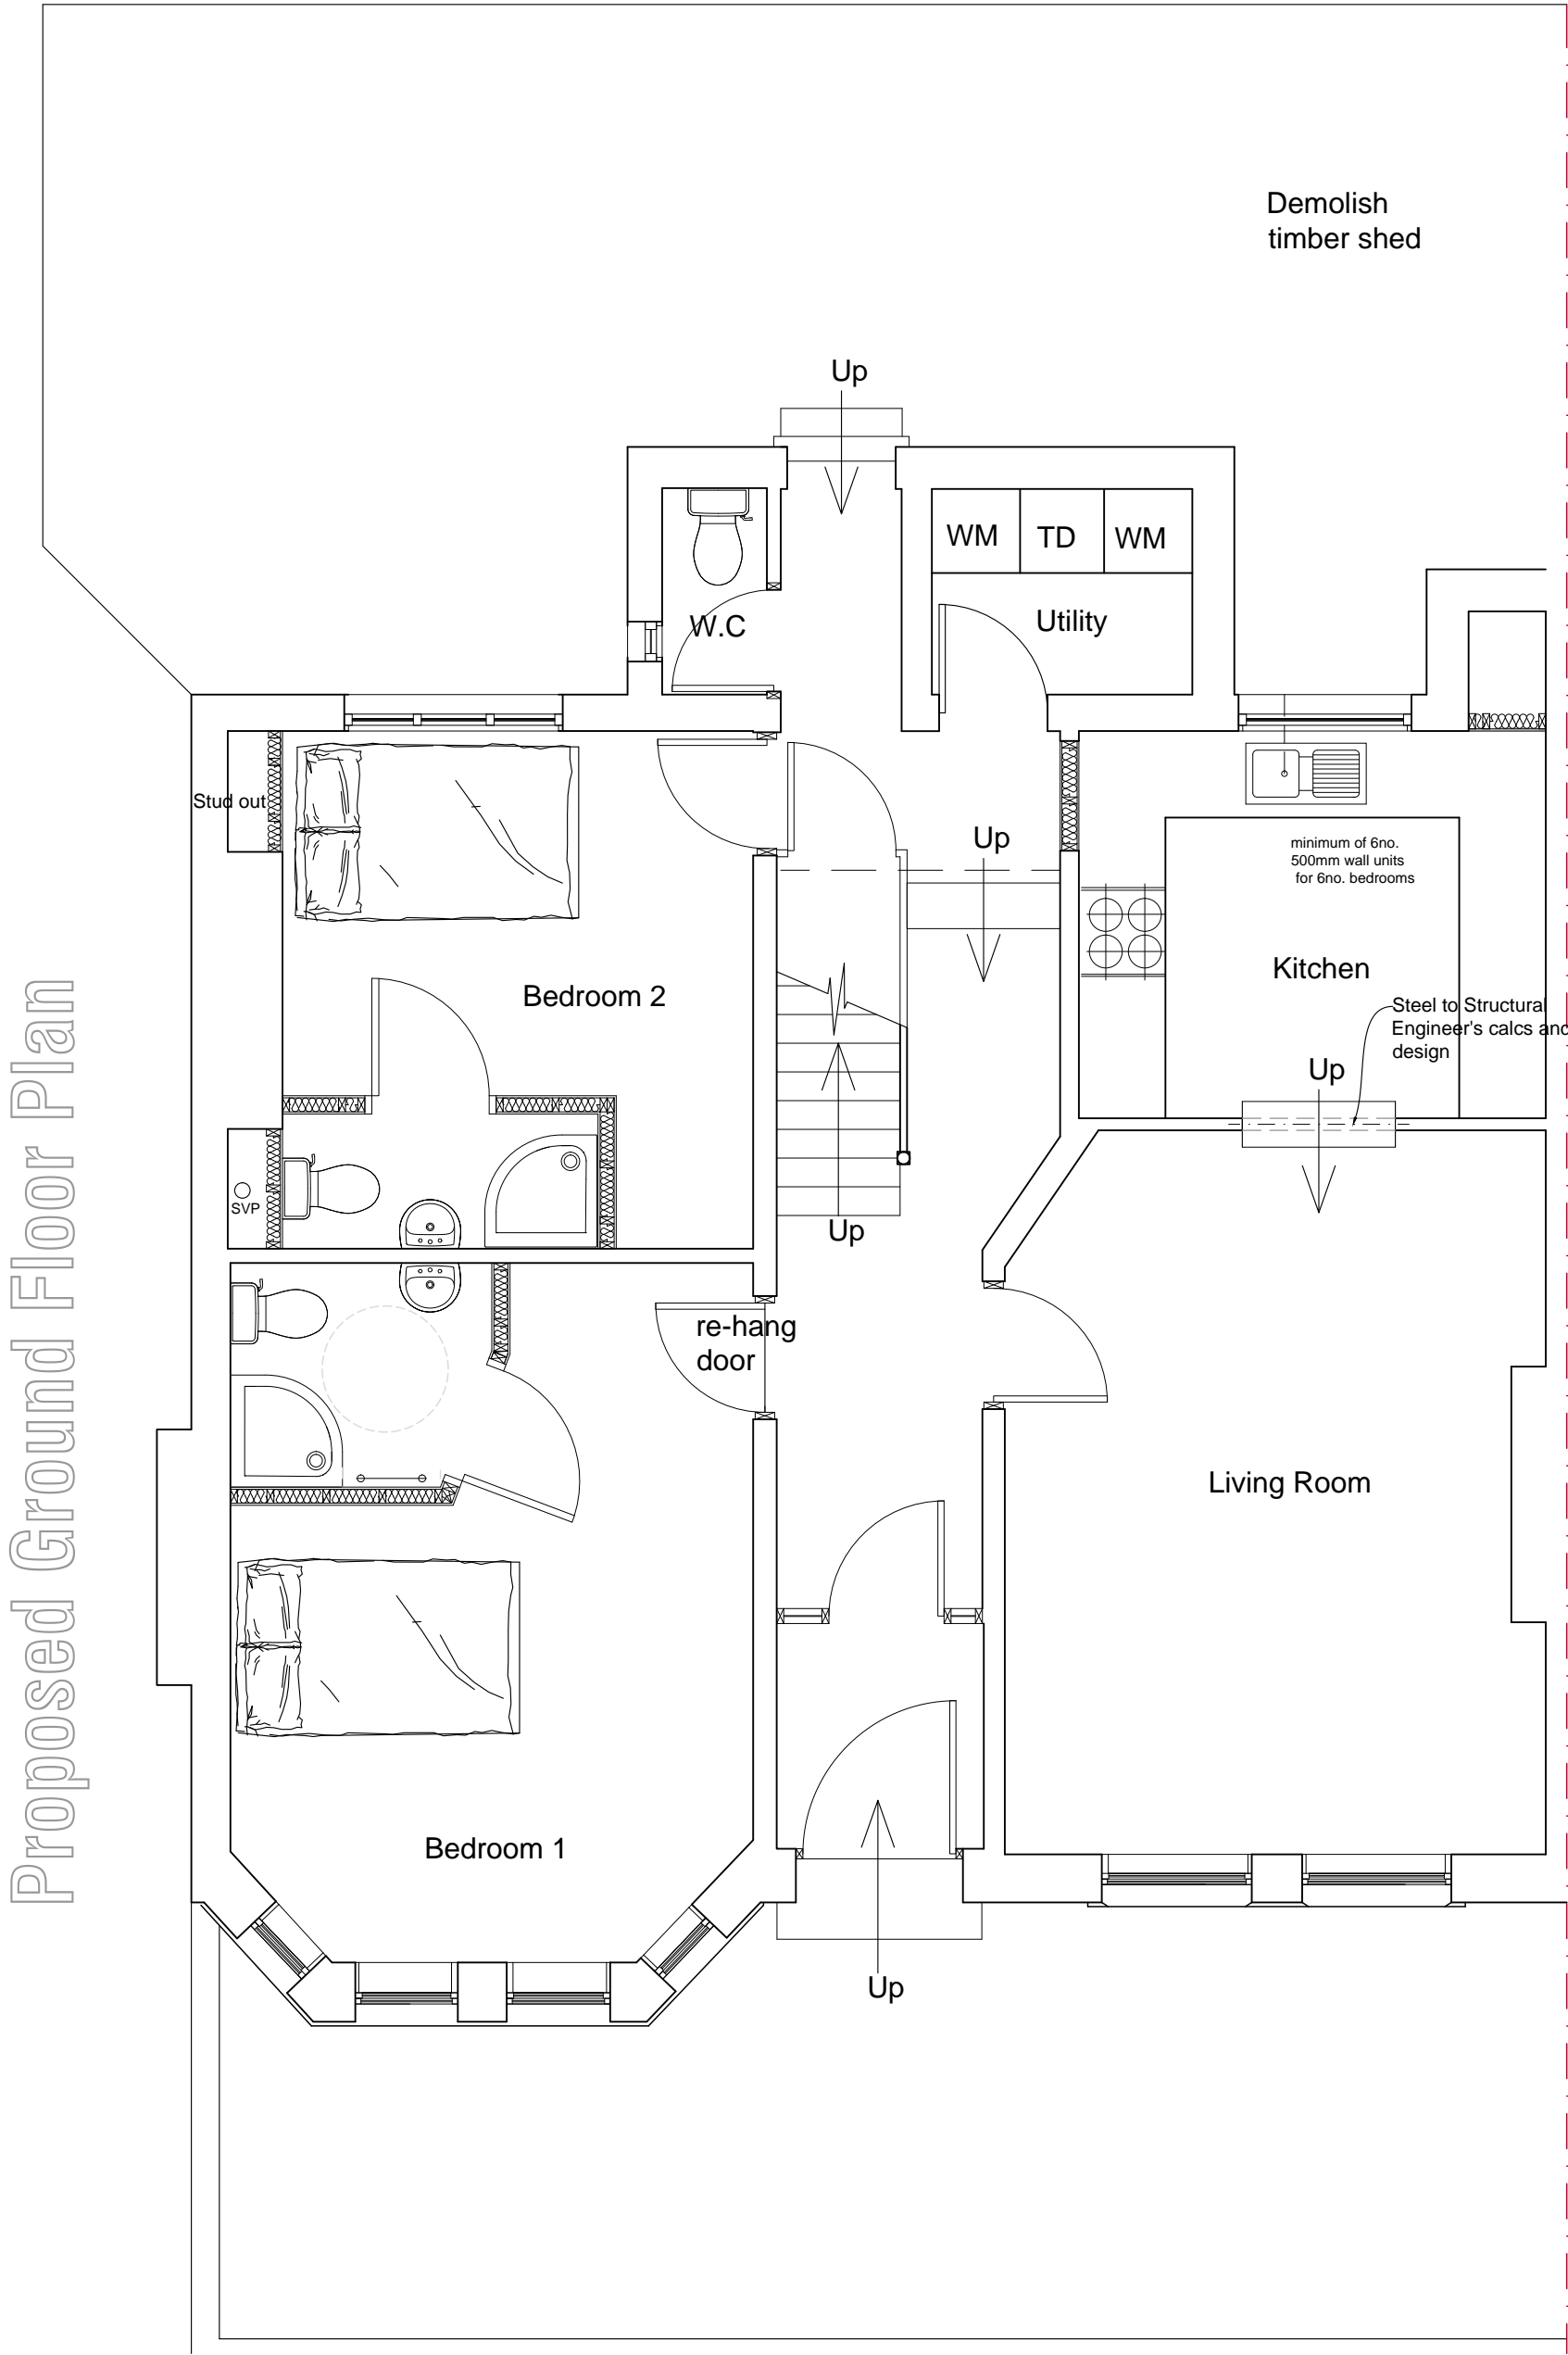

Proposed First Floor Plan

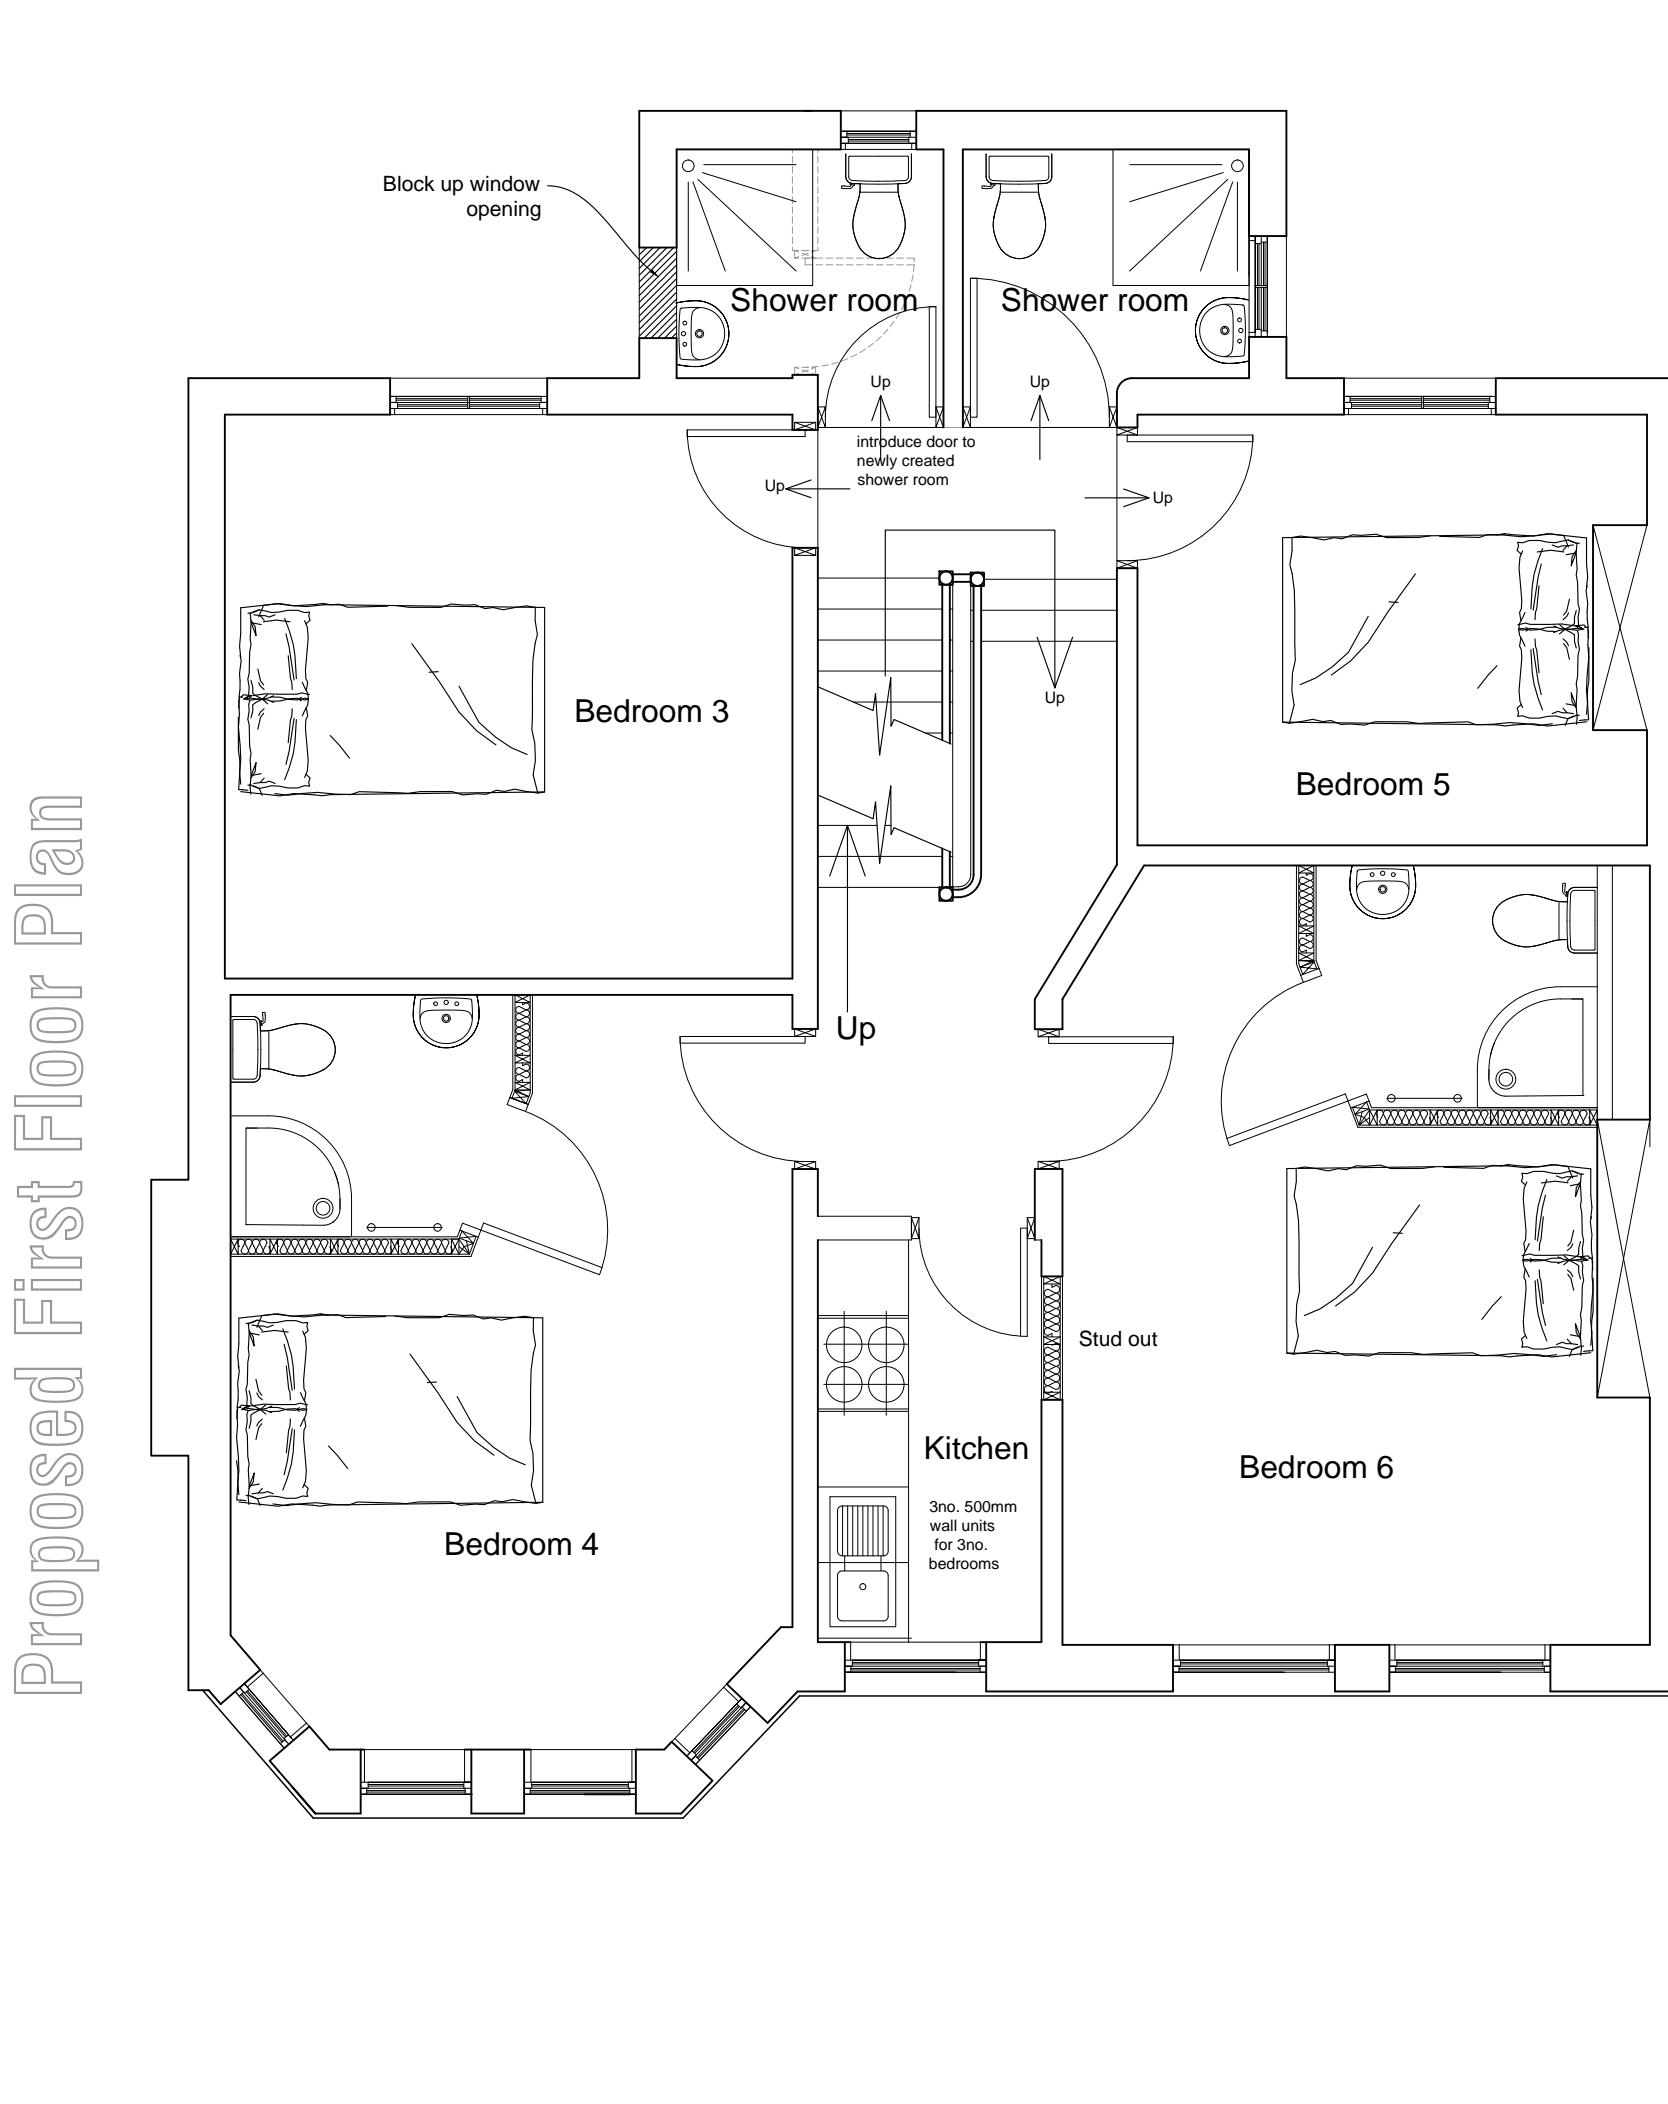

Proposed Second Floor Plan

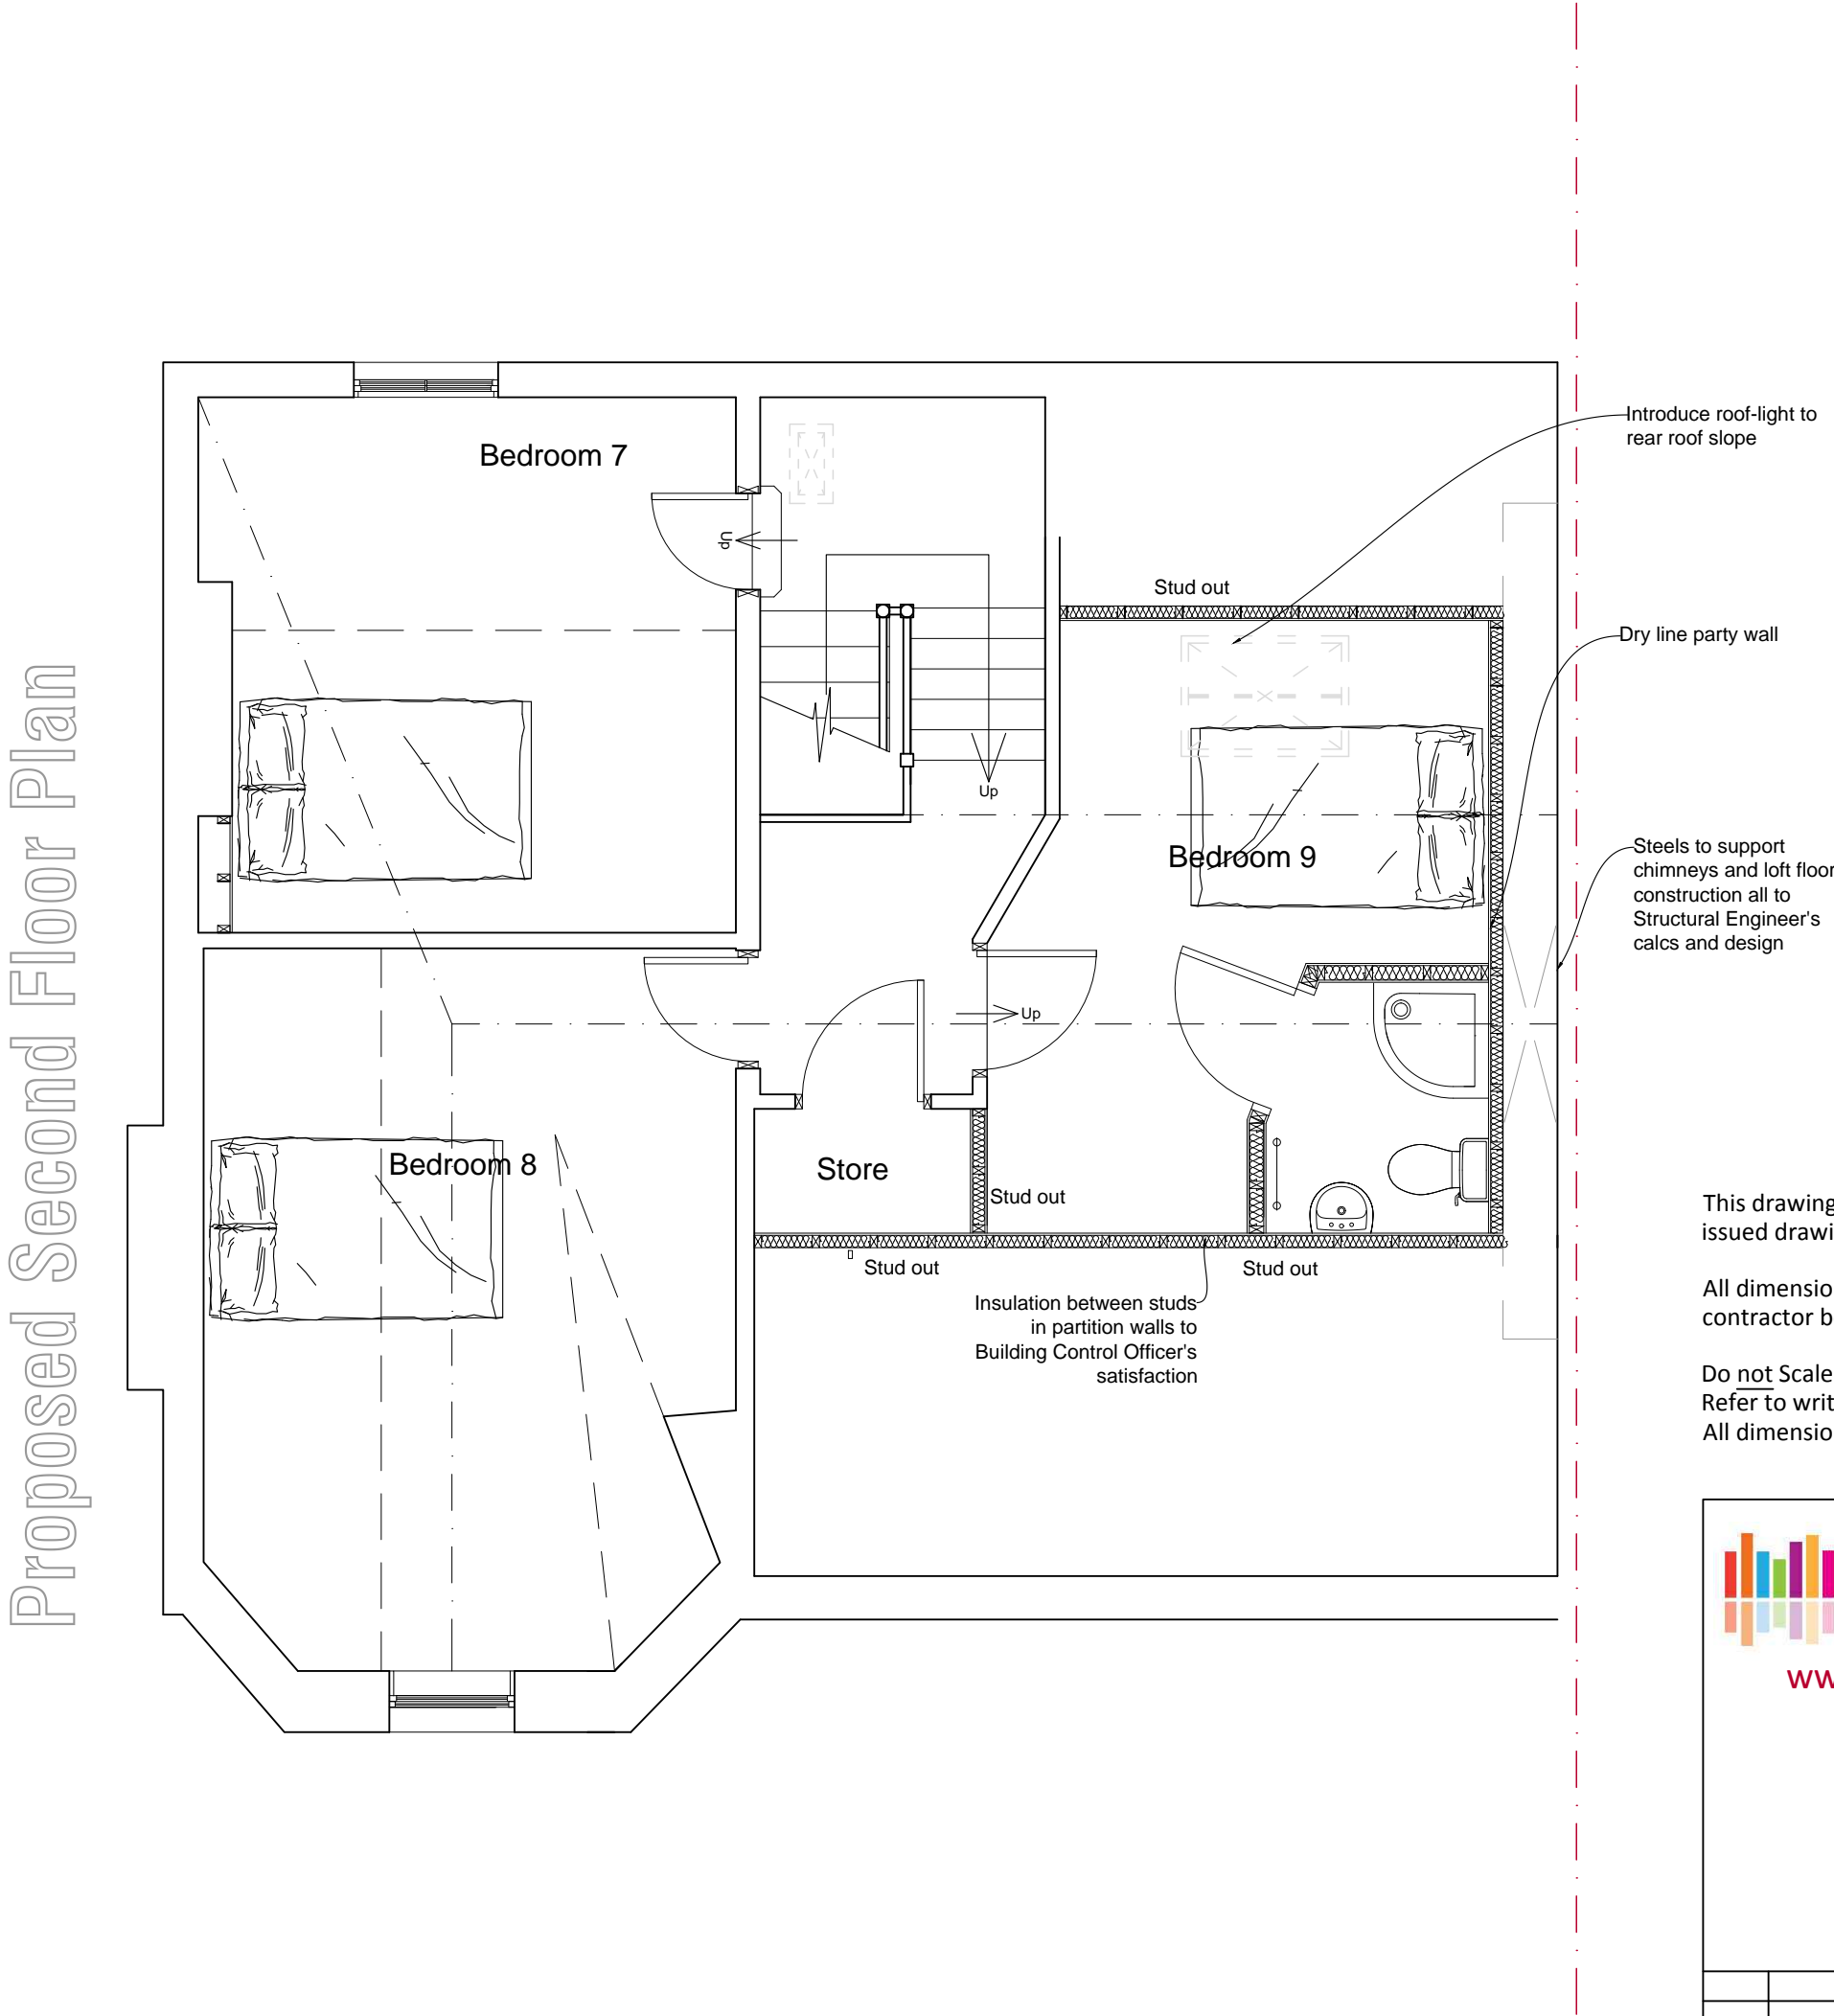


This drawing to be read in conjunction with all other issued drawings and specifications.  
All dimensions must be verified on site by the contractor before commencing work.  
Do not Scale off this drawing. Refer to written dimensions only.  
All dimensions in millimetres unless otherwise stated.

**RowleySzilagyi**  
Building Surveyors & Property Consultants  
[www.rowley-szilagy.com](http://www.rowley-szilagy.com)  
Walker Suite 1  
Centrix @ Connect  
24 Derby Road  
Liverpool  
L5 9PR  
t: 0151 207 7801


Proposed Plans Scale 1:50




Front Elevation

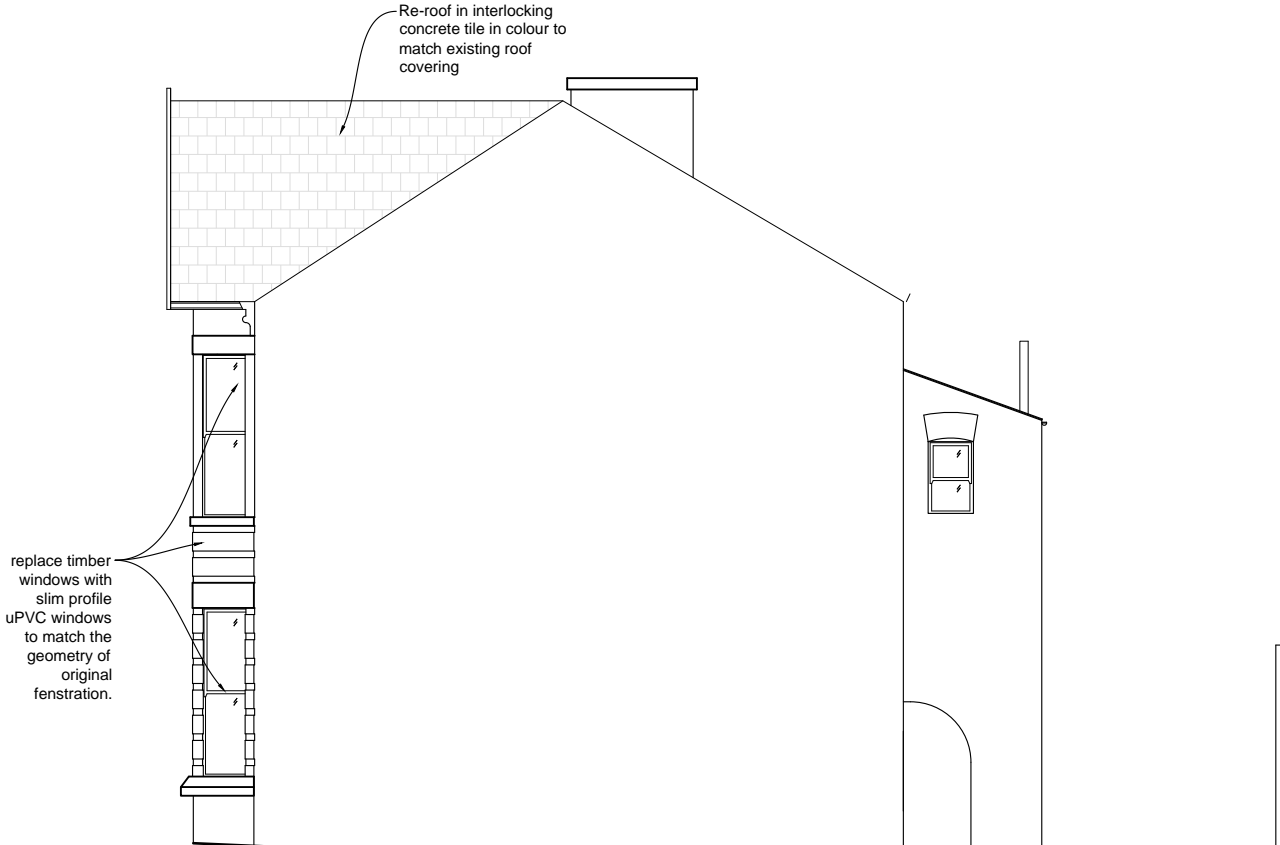

Right Hand Elevation

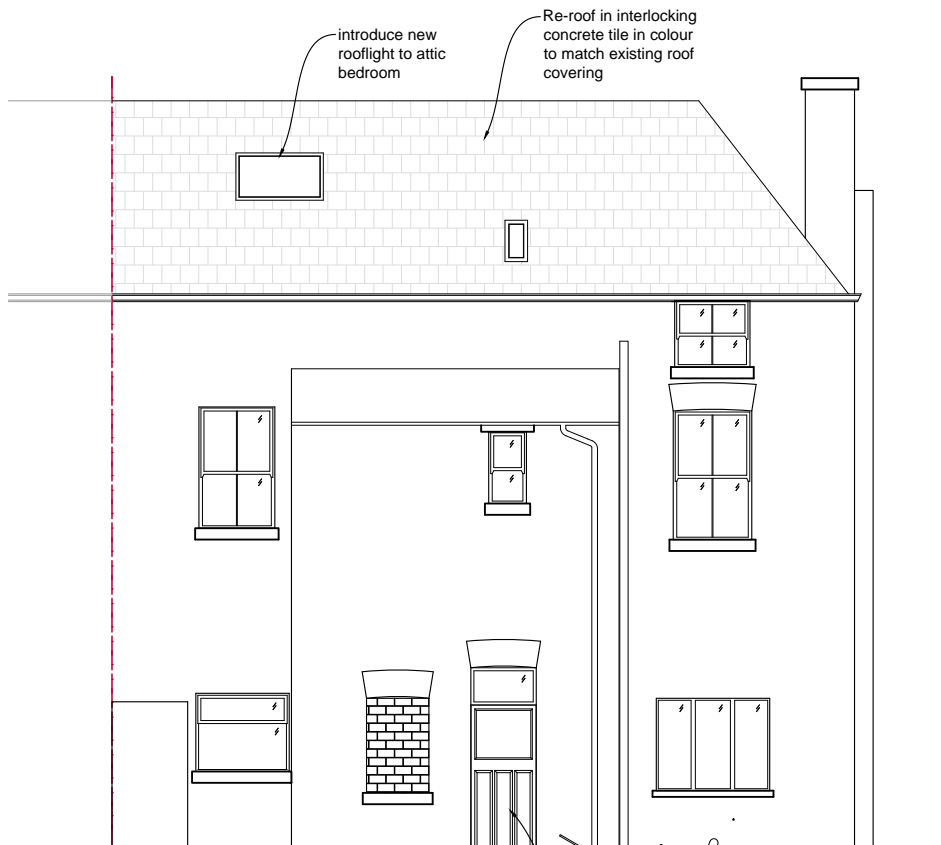

Rear Elevation

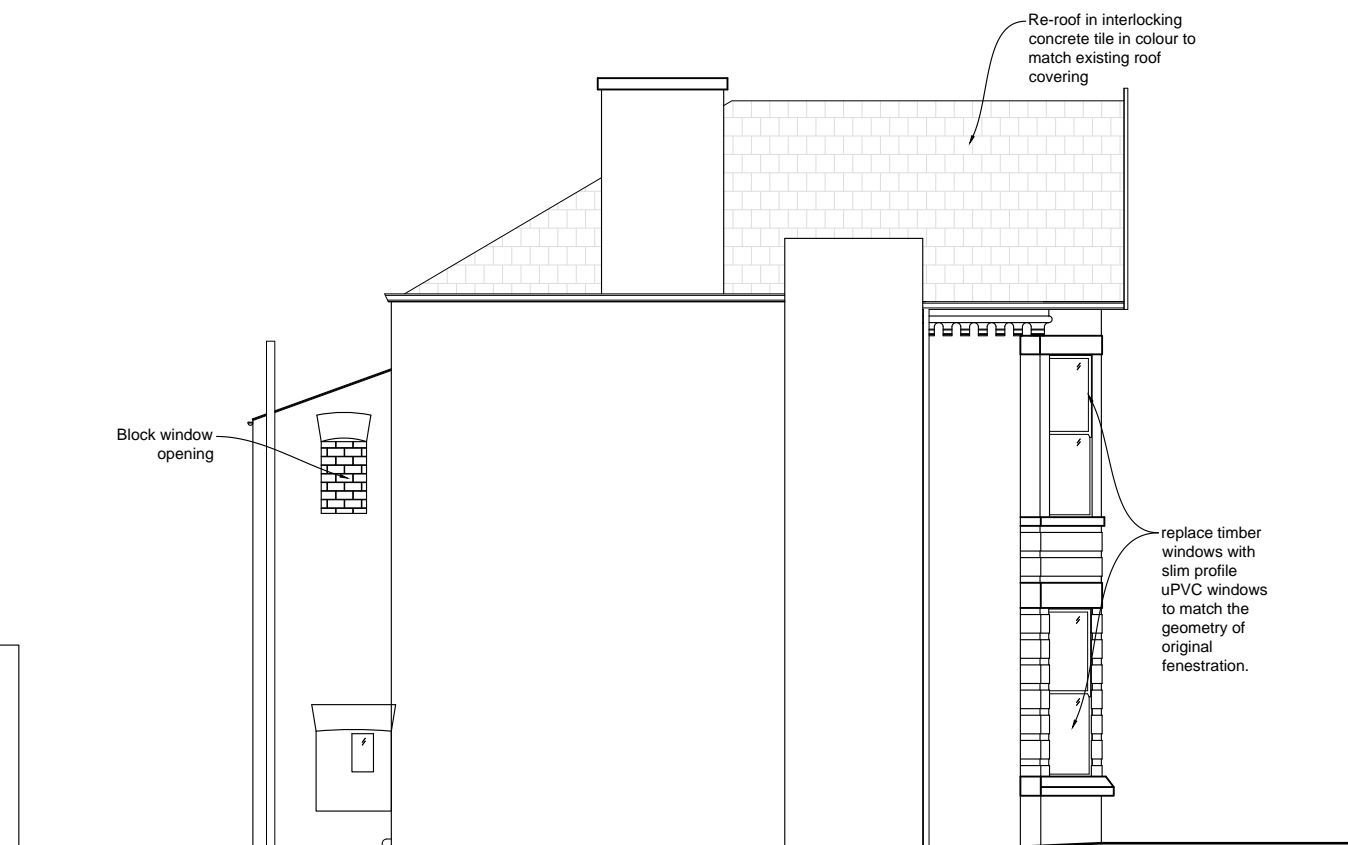

Left Hand Elevation

Proposed Elevations Scale 1:100

Rev	Date	Revisions
Client <b>Muniment Limited</b>		
Job Title <b>8 Broughton Drive Liverpool L19 0PB</b>		
Drawing Title <b>Proposed Plans and Elevations PLANNING ISSUE</b>		
Scale <b>1:50 &amp; 1:100 @ A1</b>		
Date <b>Mar' 2014</b> Drawn By <b>DPC</b>		
Drawing No.	<b>0341 - 03</b>	Rev