

Notes

Where dimensions are not given, drawings must not be scaled and the master referred to Lambert Smith Hampton.
In the event of any dimensional conflict between Lambert Smith Hampton Drawings, the matter must be referred to Lambert Smith Hampton for clarification.
The Contractor must also refer to any separate Lambert Smith Hampton Specification to be read in conjunction with this drawing.
This Drawing is only for the use identified. Do not build from this drawing unless marked 'For Construction'.

--	--	--

XXX	XXX	XXX
Rev	Date	Amendment
By		

Lambert Smith Hampton

Manchester Building Consultancy

6th Floor, 3 Hardman Street, Spinningfields, Manchester, M3 3HF

Telephone: 0161 228 6411

Fax: 0161 228 7354


www.lsh.co.uk

Client
BT plc.


Project
Project Osterley,
BT Lancaster House,
Old Hall Street,
Liverpool, L3 9PY

Drawing
Proposed Roof Mounted Air
Conditioning Equipment -
North East Elevation.

Job No.	DWG No.	DWG Revision
15.001	003	
Scale	Date	Drawn
A2@1:250	22/04/15	SS
		Checked
		TDO

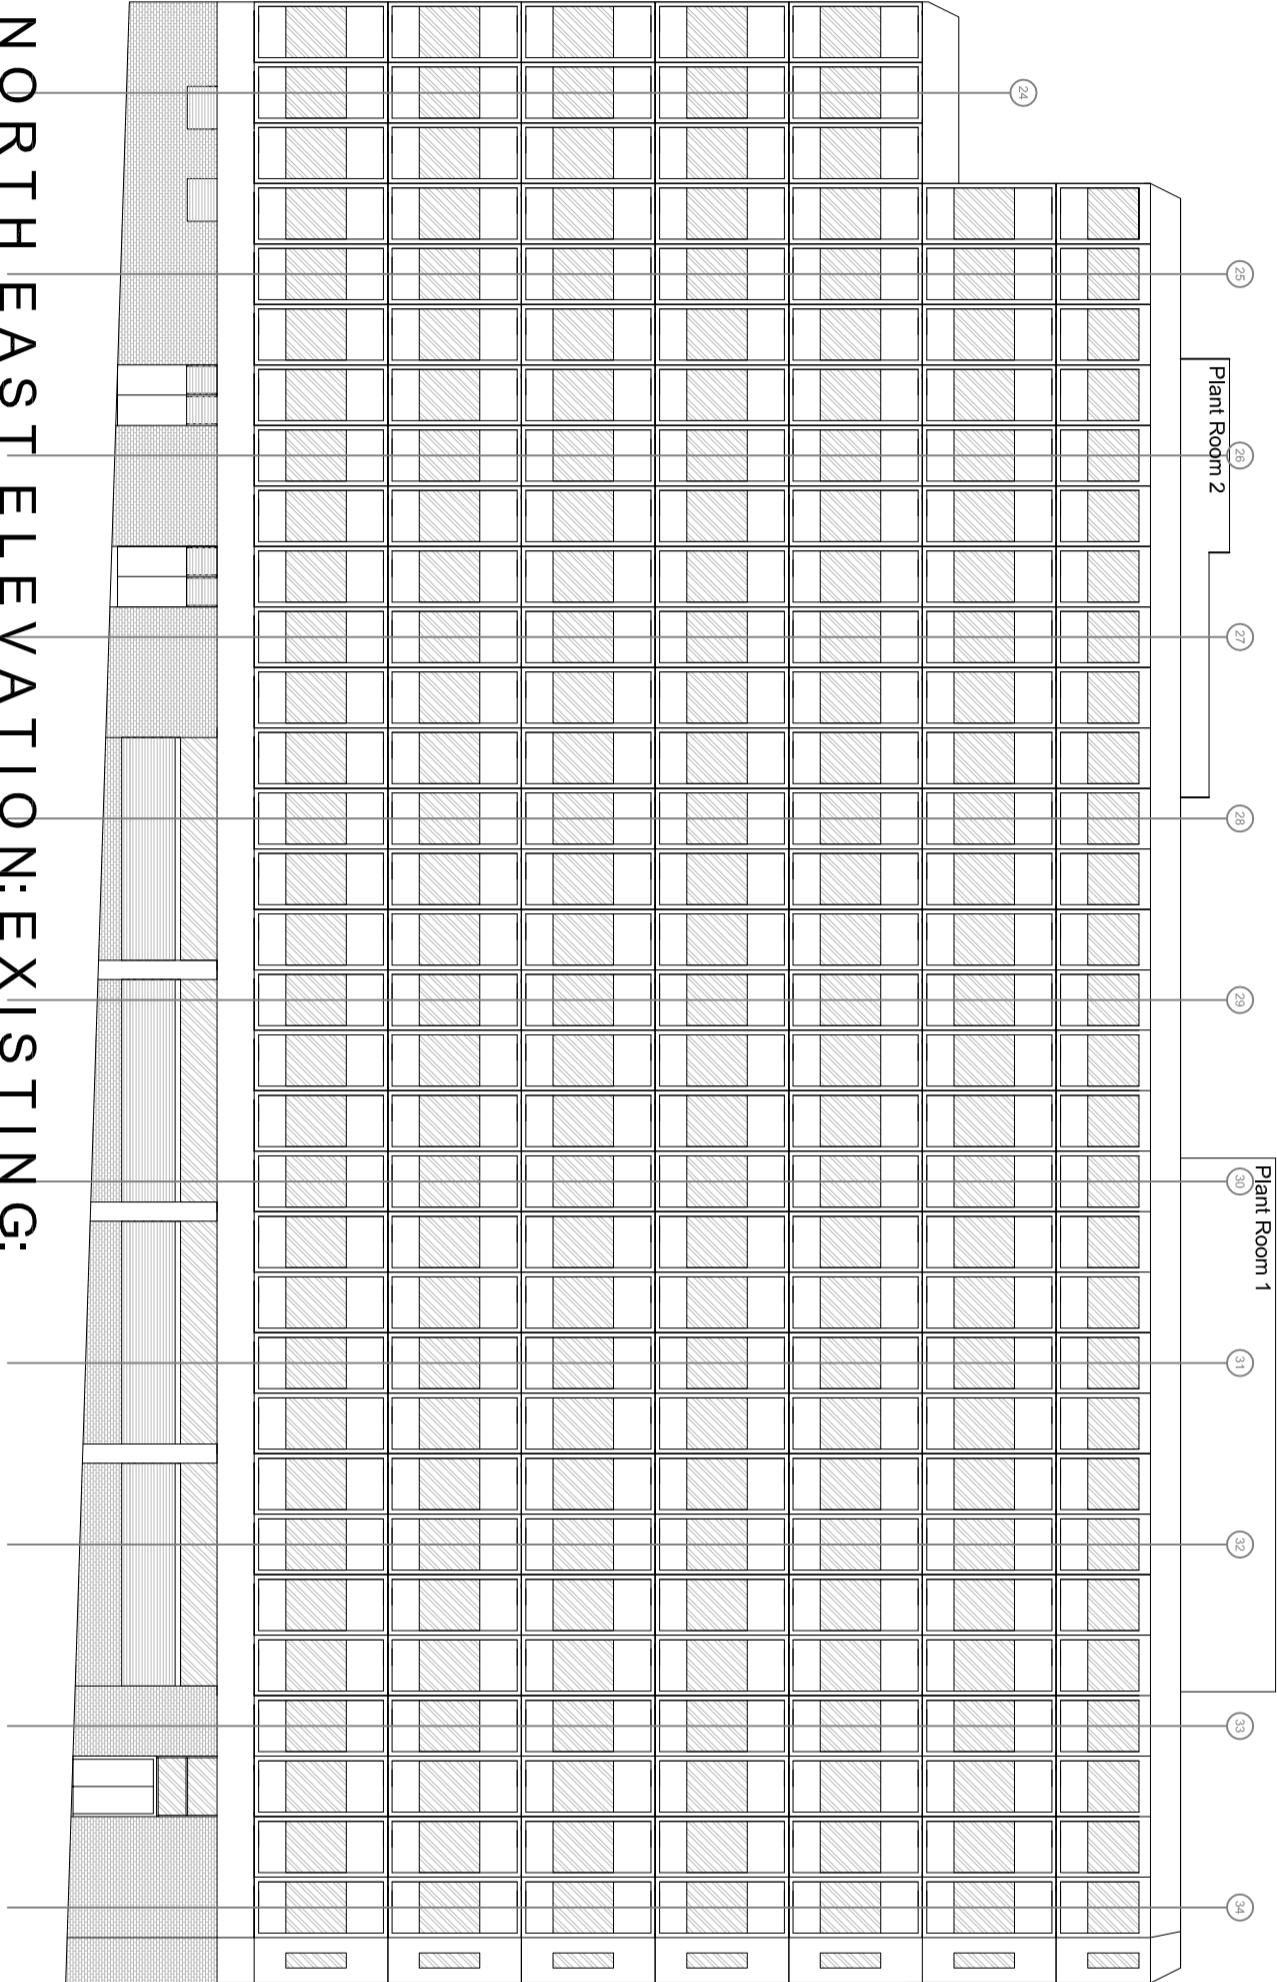

NORTH EAST ELEVATION: EXISTING:

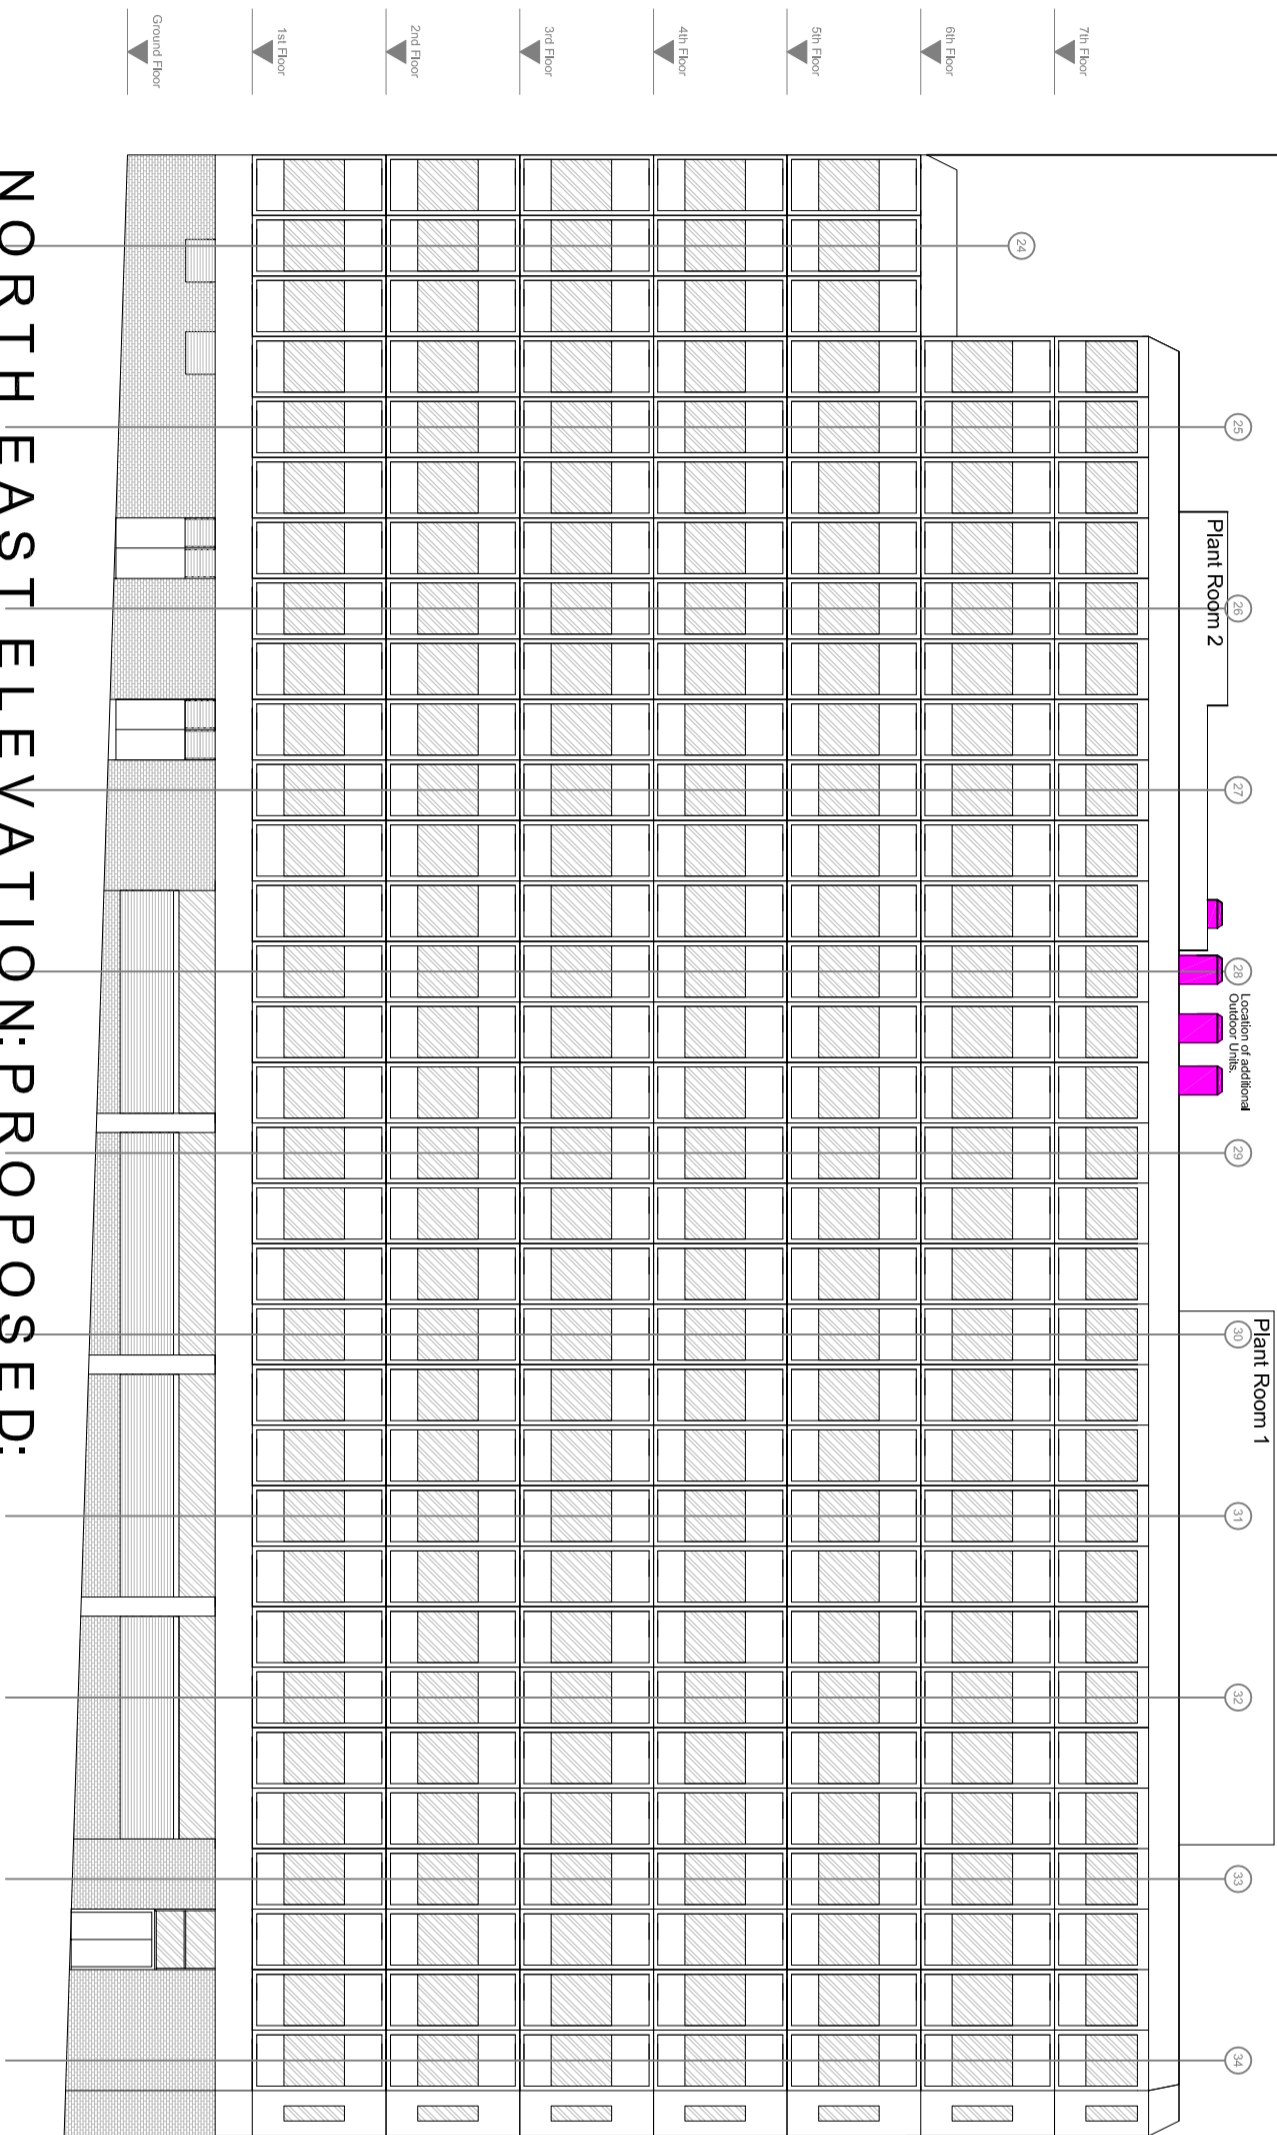

NORTH EAST ELEVATION: PROPOSED: