


SITE PLAN 1:200


NOTES
ALL DIMENSIONS TO BE CHECKED ON SITE

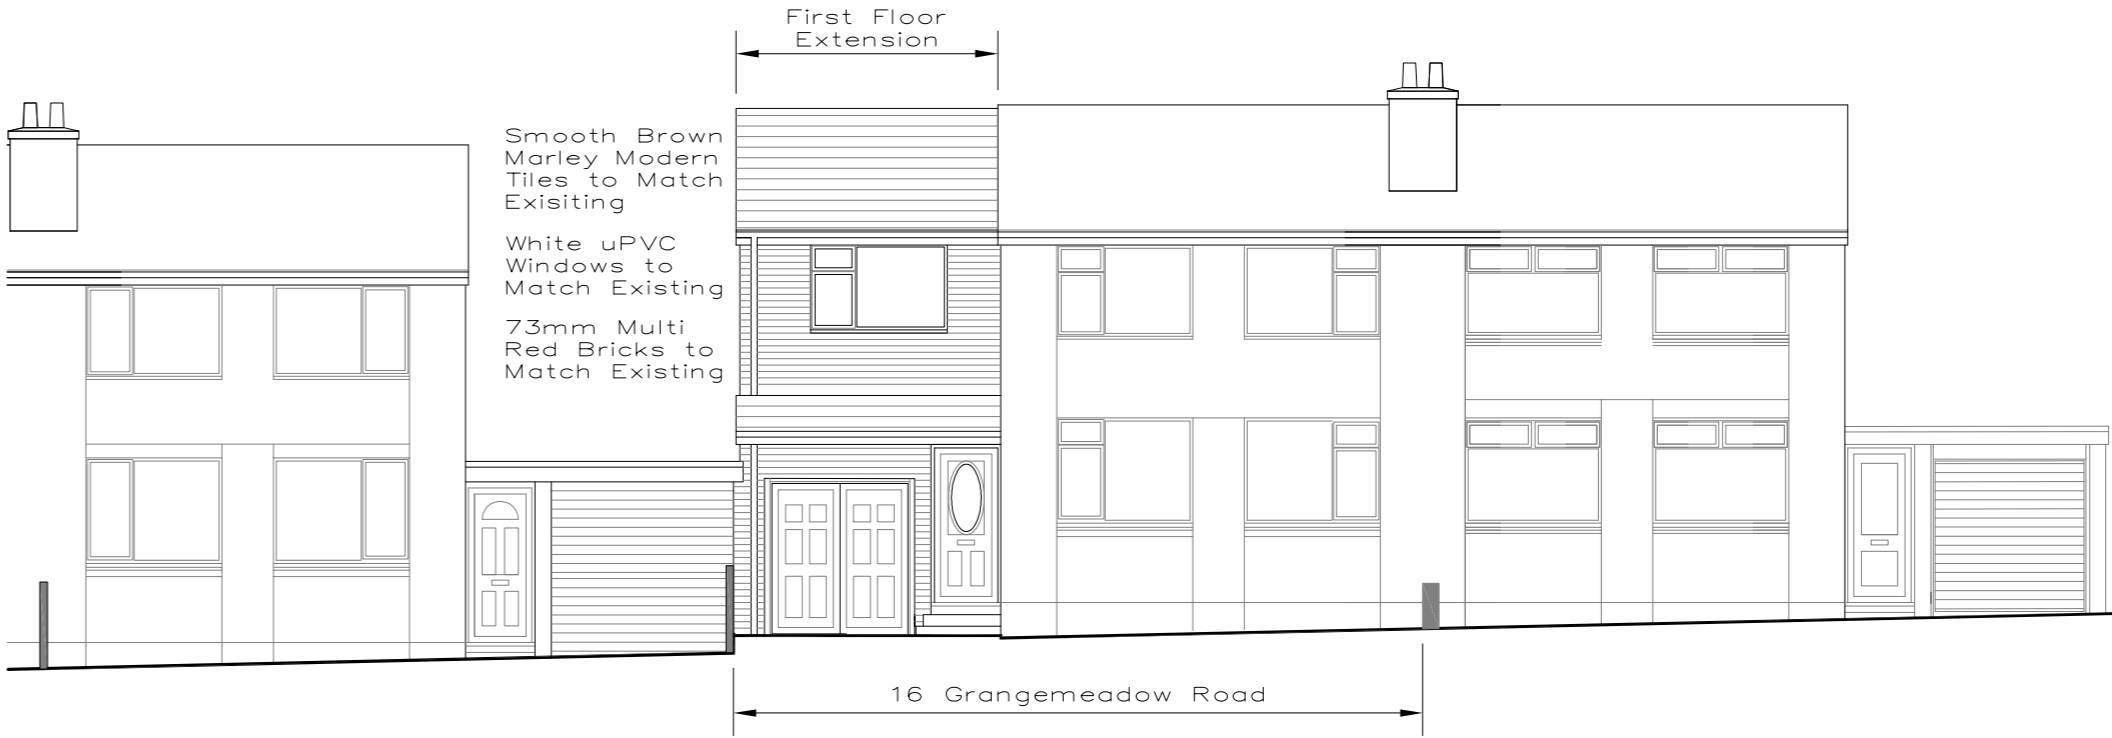


PROPOSED FRONT ELEVATION 1:100



PROPOSED REAR ELEVATION 1:100

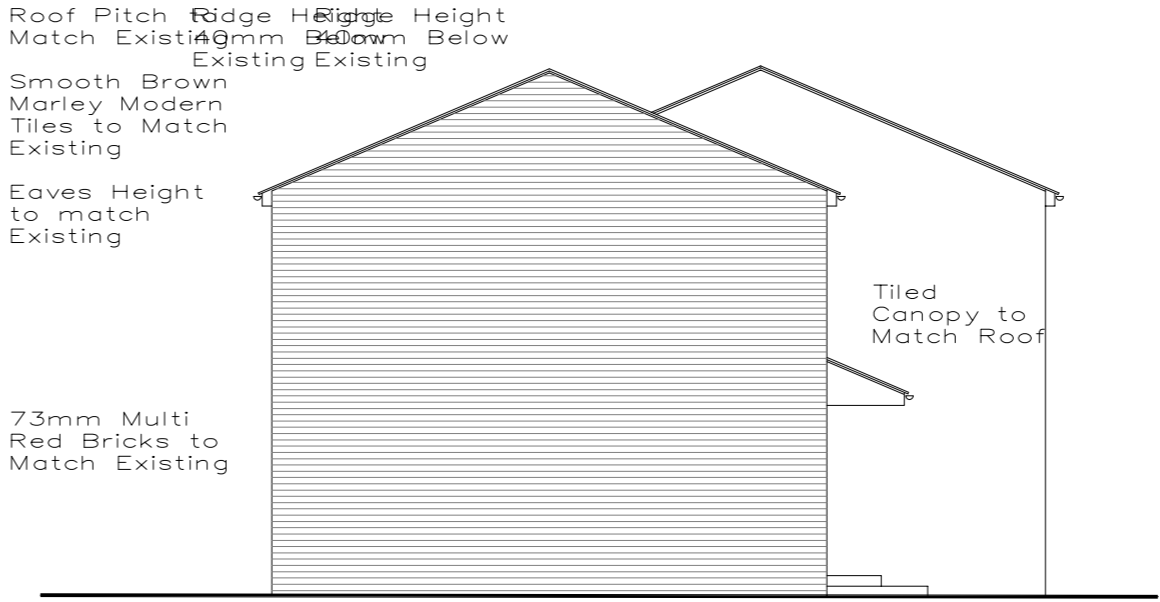

SIDE ELEVATION 1:100

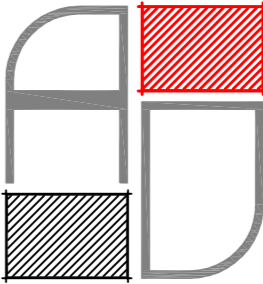

ALLERTON DESIGN
Peter Franklin | **Architect**

www.allertondesign.uk
07739 361 174
mail@allertondesign.uk
33 Eastcote Road, Liverpool L19 7NR

Registered as an architect under the Architects Act 1997

REVISIONS		
THIS DRAWING IS COPYRIGHT PROTECTED & MUST NOT BE REPRODUCED, IN WHOLE OR IN PART, WITHOUT THE CONSENT OF THE ARCHITECT.		
DRAWING	Site Plan and Elevations	DATE Nov'15
CLIENT	Susan Fisher	SCALE As Shown A2
PROJECT	Side Extension 16 Grangemeadow Road	FILE Planning
DRAWING NO	1511\SF\200\04	REV