



REVISIONS				
REV	DATE	DETAILS	DRAWN	CHECKED

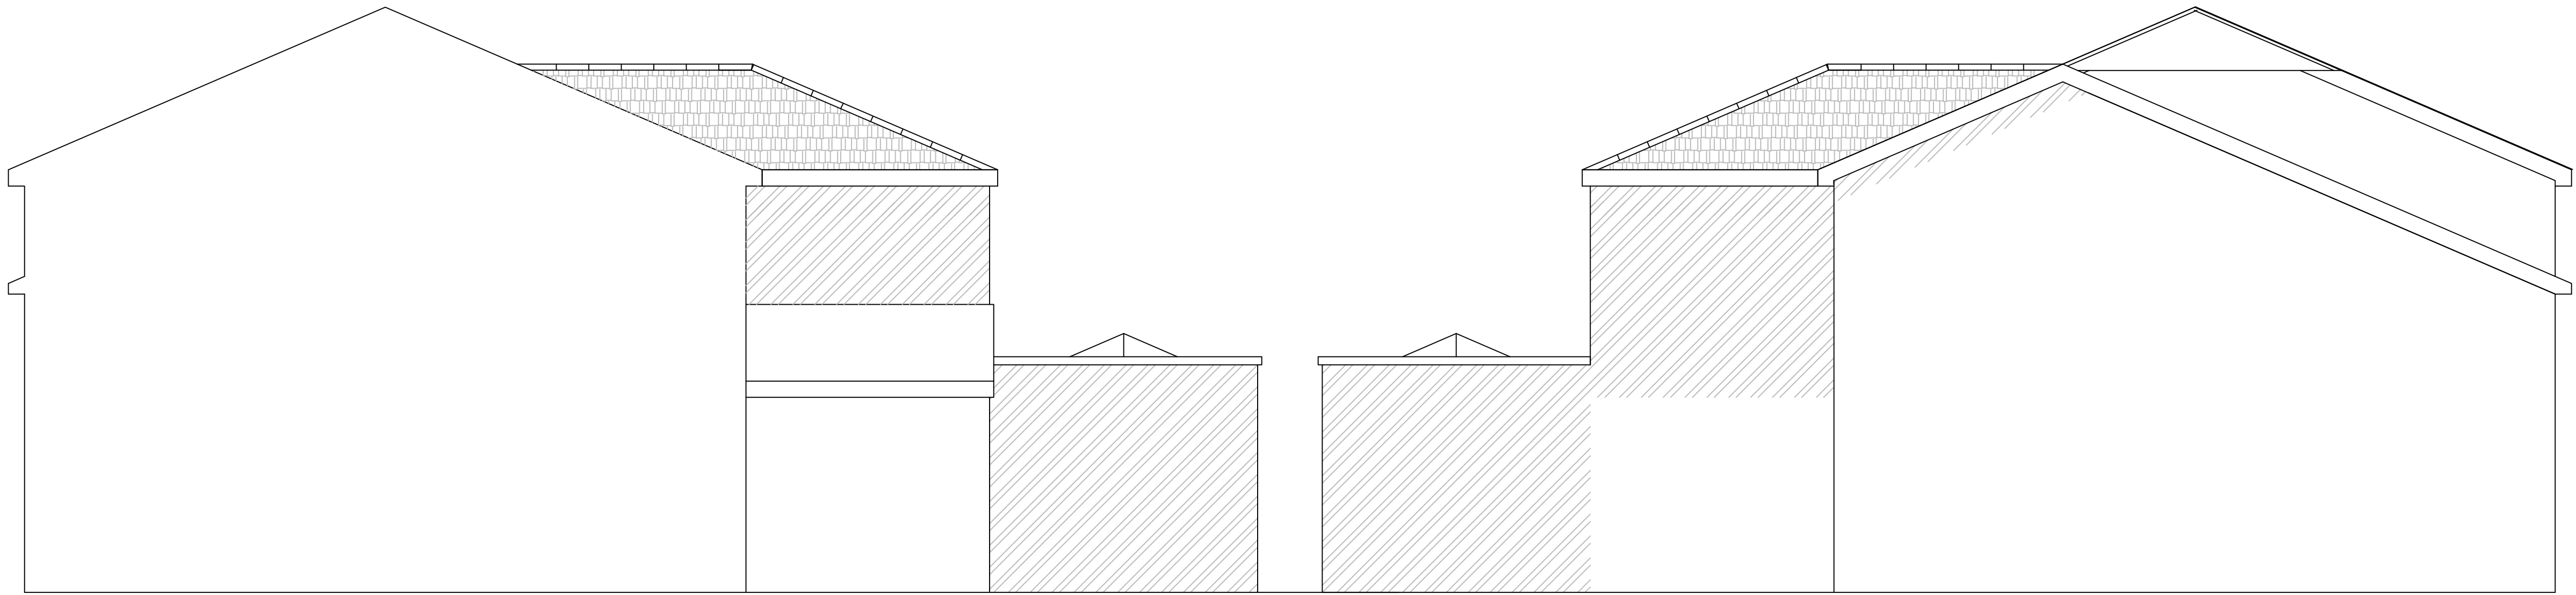


PROPOSED GABLE ELEVATION 1:50

PROPOSED GABLE ELEVATION 1:50

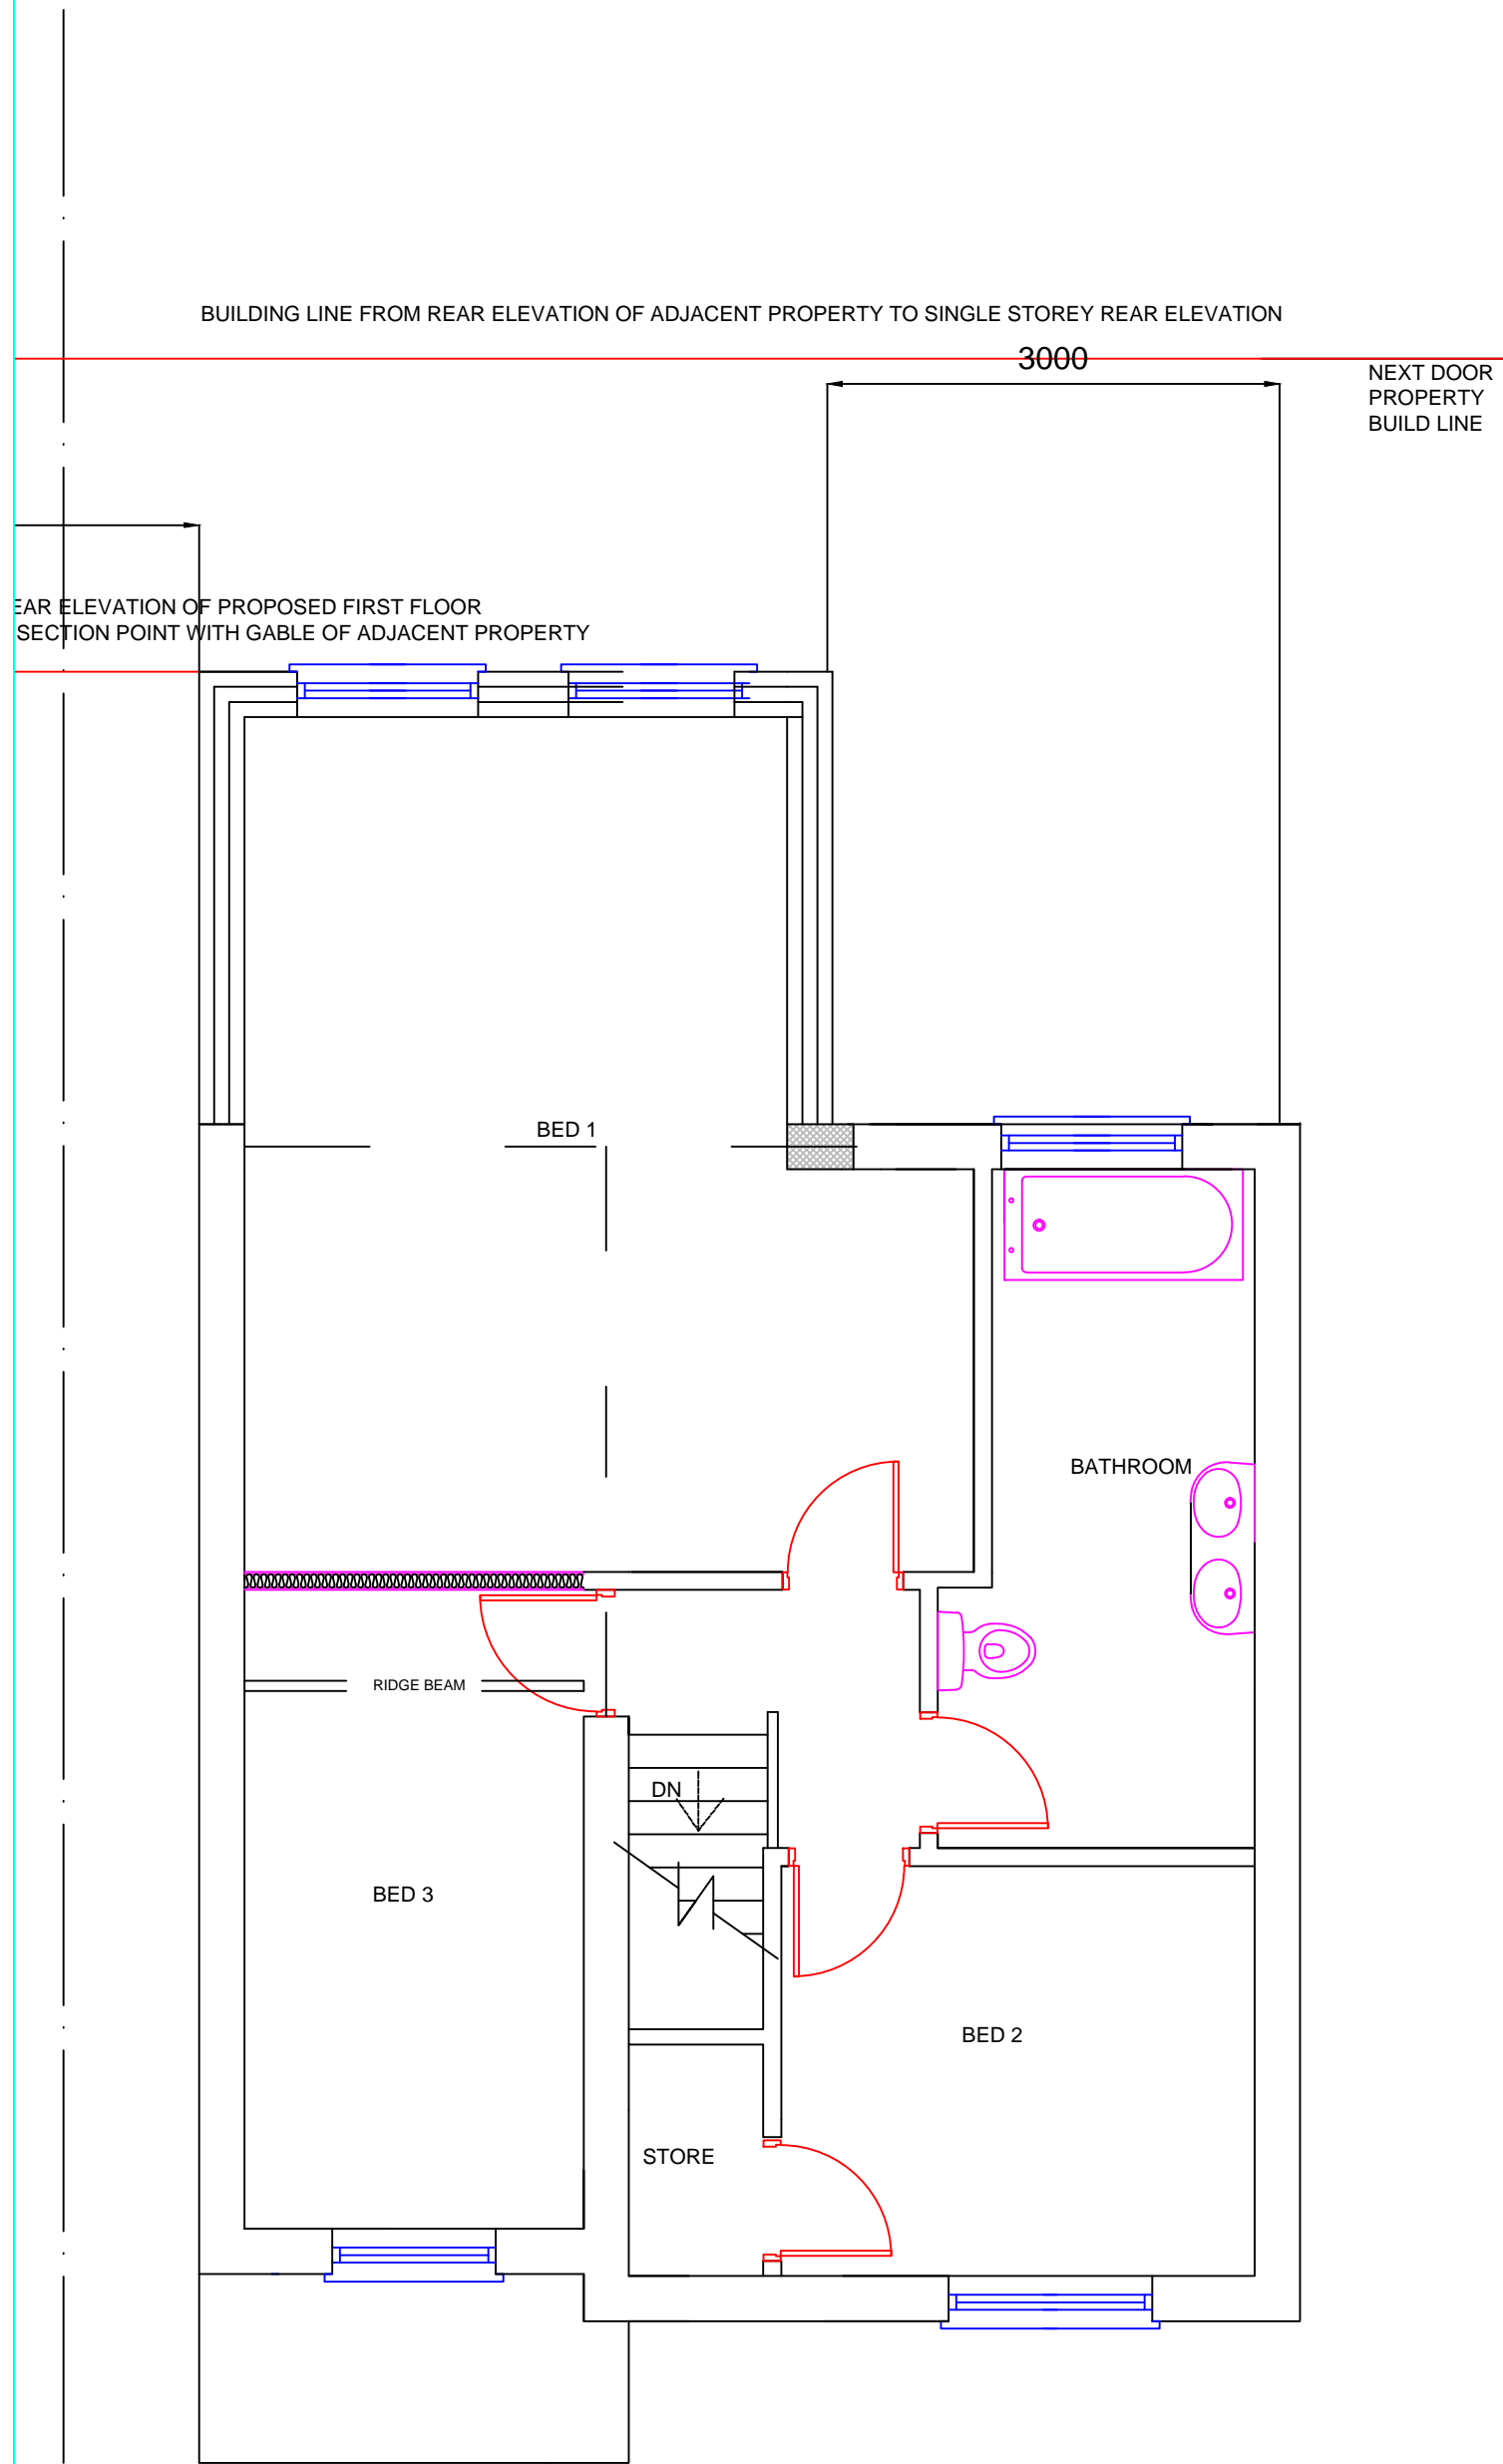


PROPOSED FIRST FLOOR PLAN 1:50

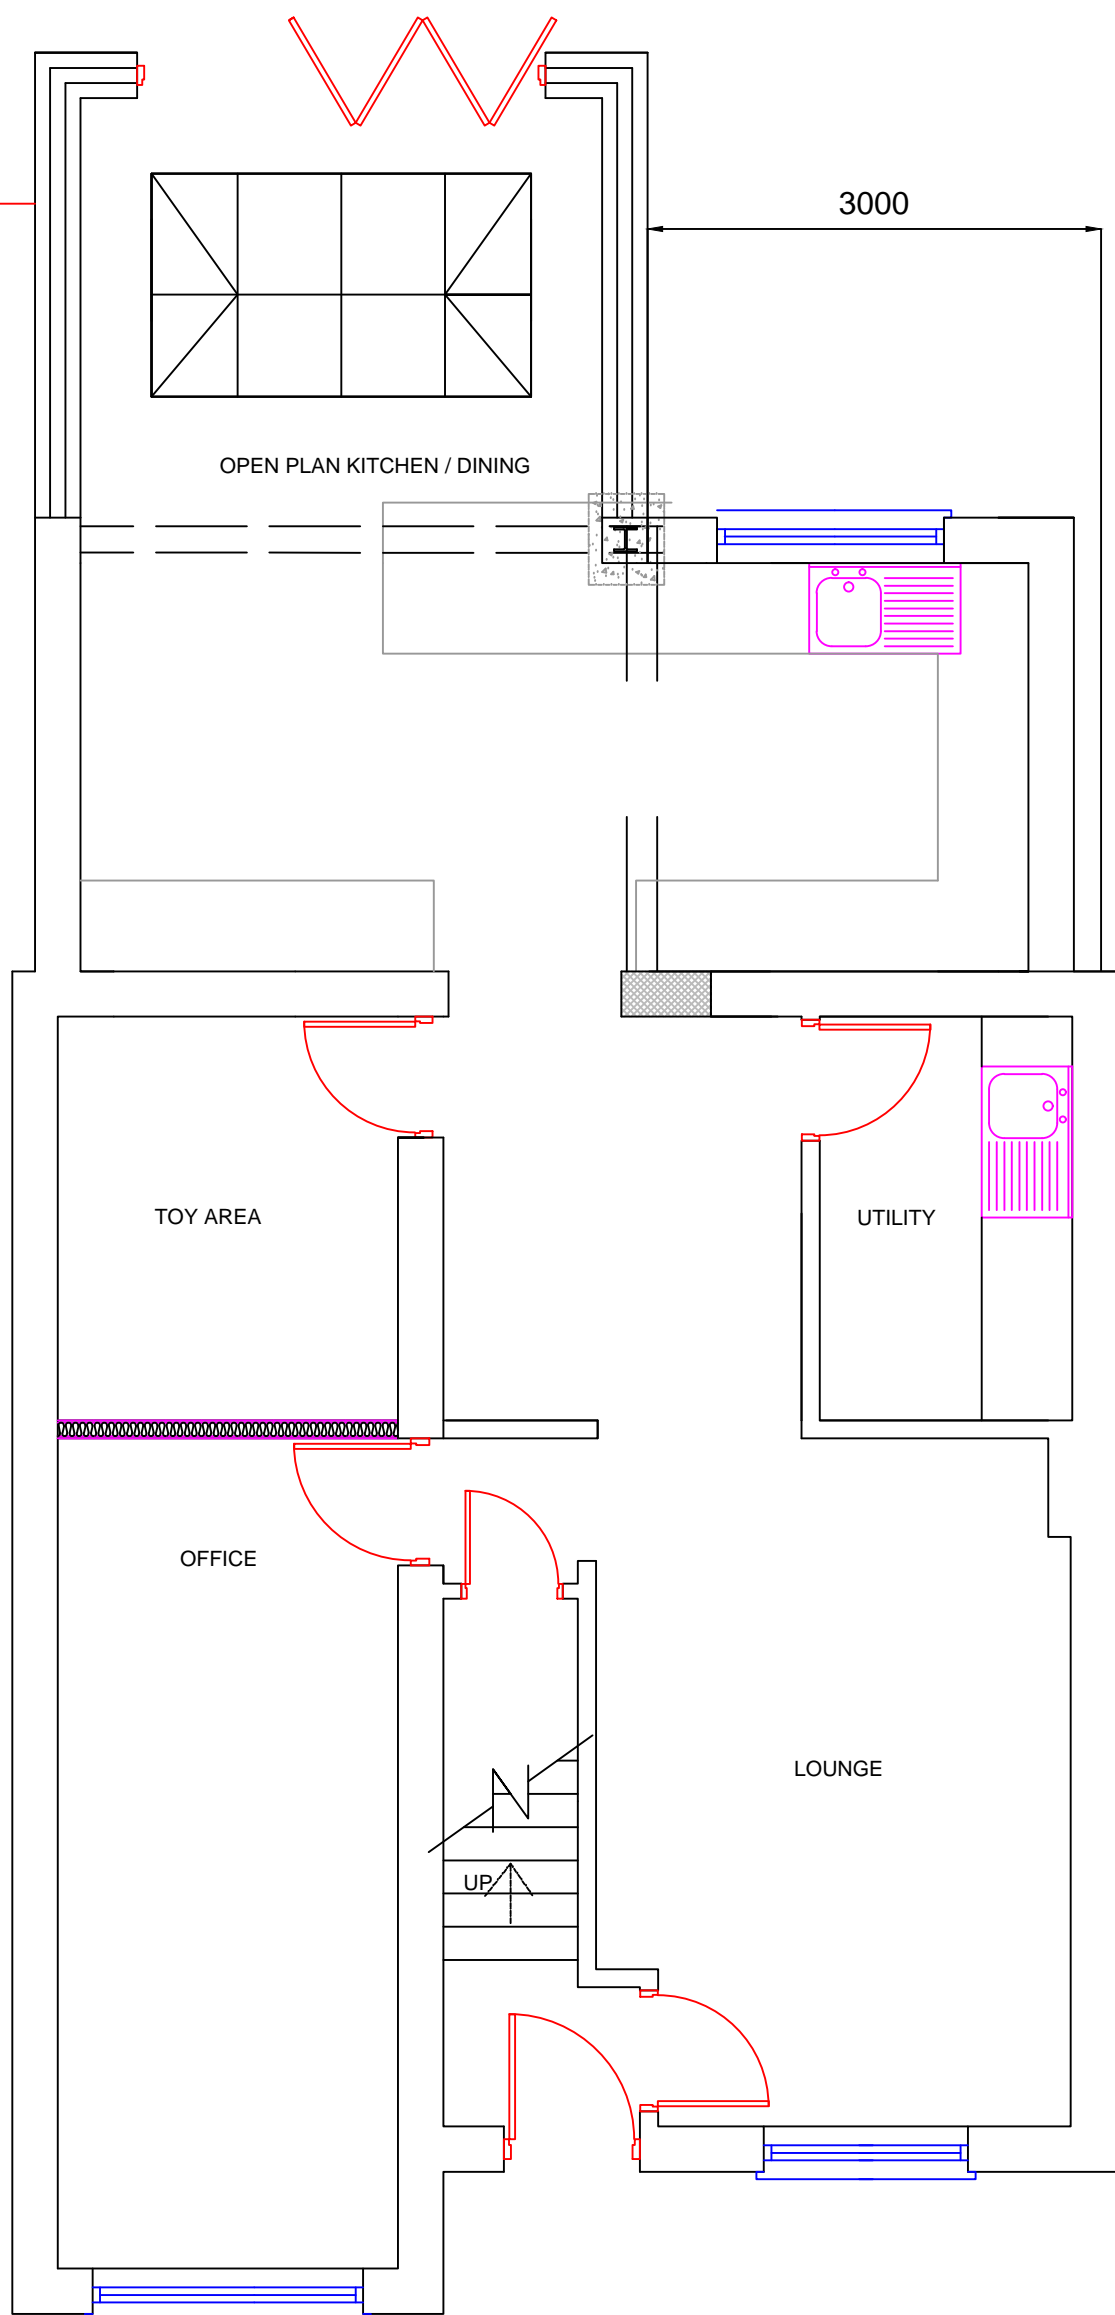


PROPOSED GROUND FLOOR PLAN 1:50




PROPOSED REAR ELEVATION 1:50

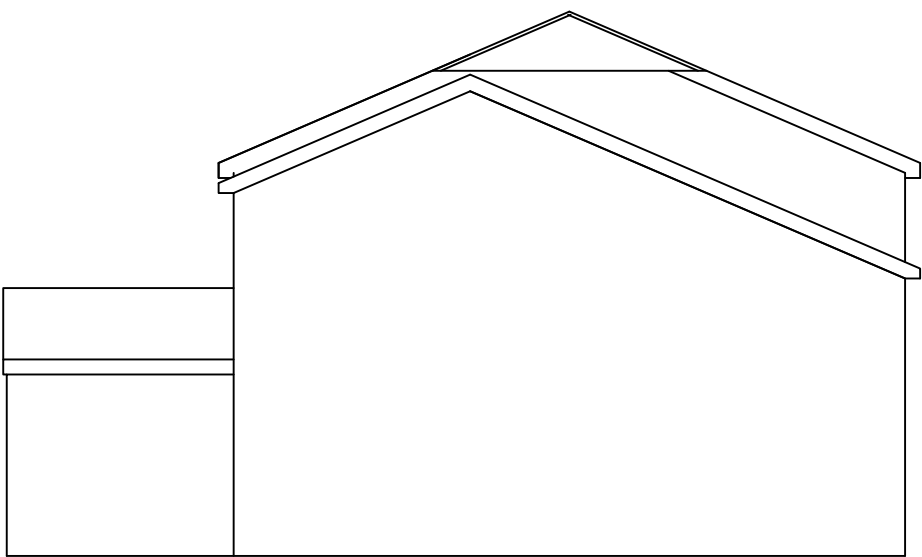

EXISTING GABLE ELEVATION 1:100

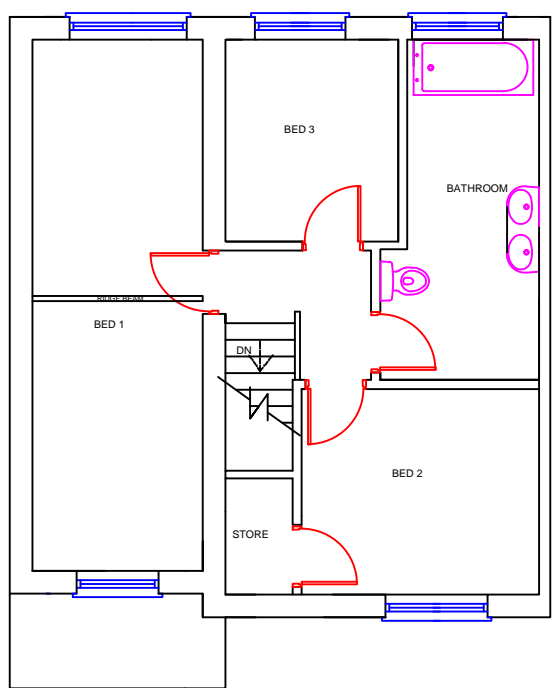

EXISTING FIRST FLOOR PLAN 1:100

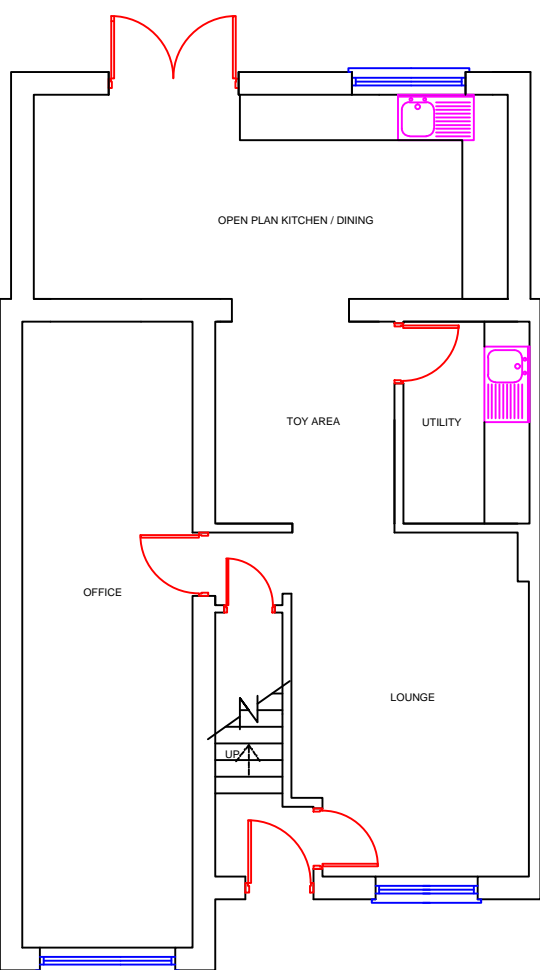

EXISTING GROUND FLOOR PLAN 1:100



EXISTING REAR ELEVATION 1:100

CLIENT	58 ASHWATER ROAD, L12 ORL	DRAWN	CHECKED
SCHEME	ADDITIONAL STOREY EXTENSION TO REAR WITH SINGLE STOREY ORANGARY TO REAR	<input type="checkbox"/> PROVISIONAL TENDER <input checked="" type="checkbox"/> SITE	<input type="checkbox"/> <input type="checkbox"/> SUPERCEDED
SCALE/S	1:50, 1:100	DATE	APR 16
EXISTING AND PROPOSED ELEVATIONS		DRAWING NUMBER / REV	
EXISTING AND PROPOSED FLOOR PLANS		04/2016A	