


This drawing, the works & concepts depicted are copyright & may not be reproduced or made use of, either directly or indirectly without the express written consent of the Architect. Do not scale from this drawing. All heights, levels, sizes & dimensions to be checked on site before any work is put in hand.

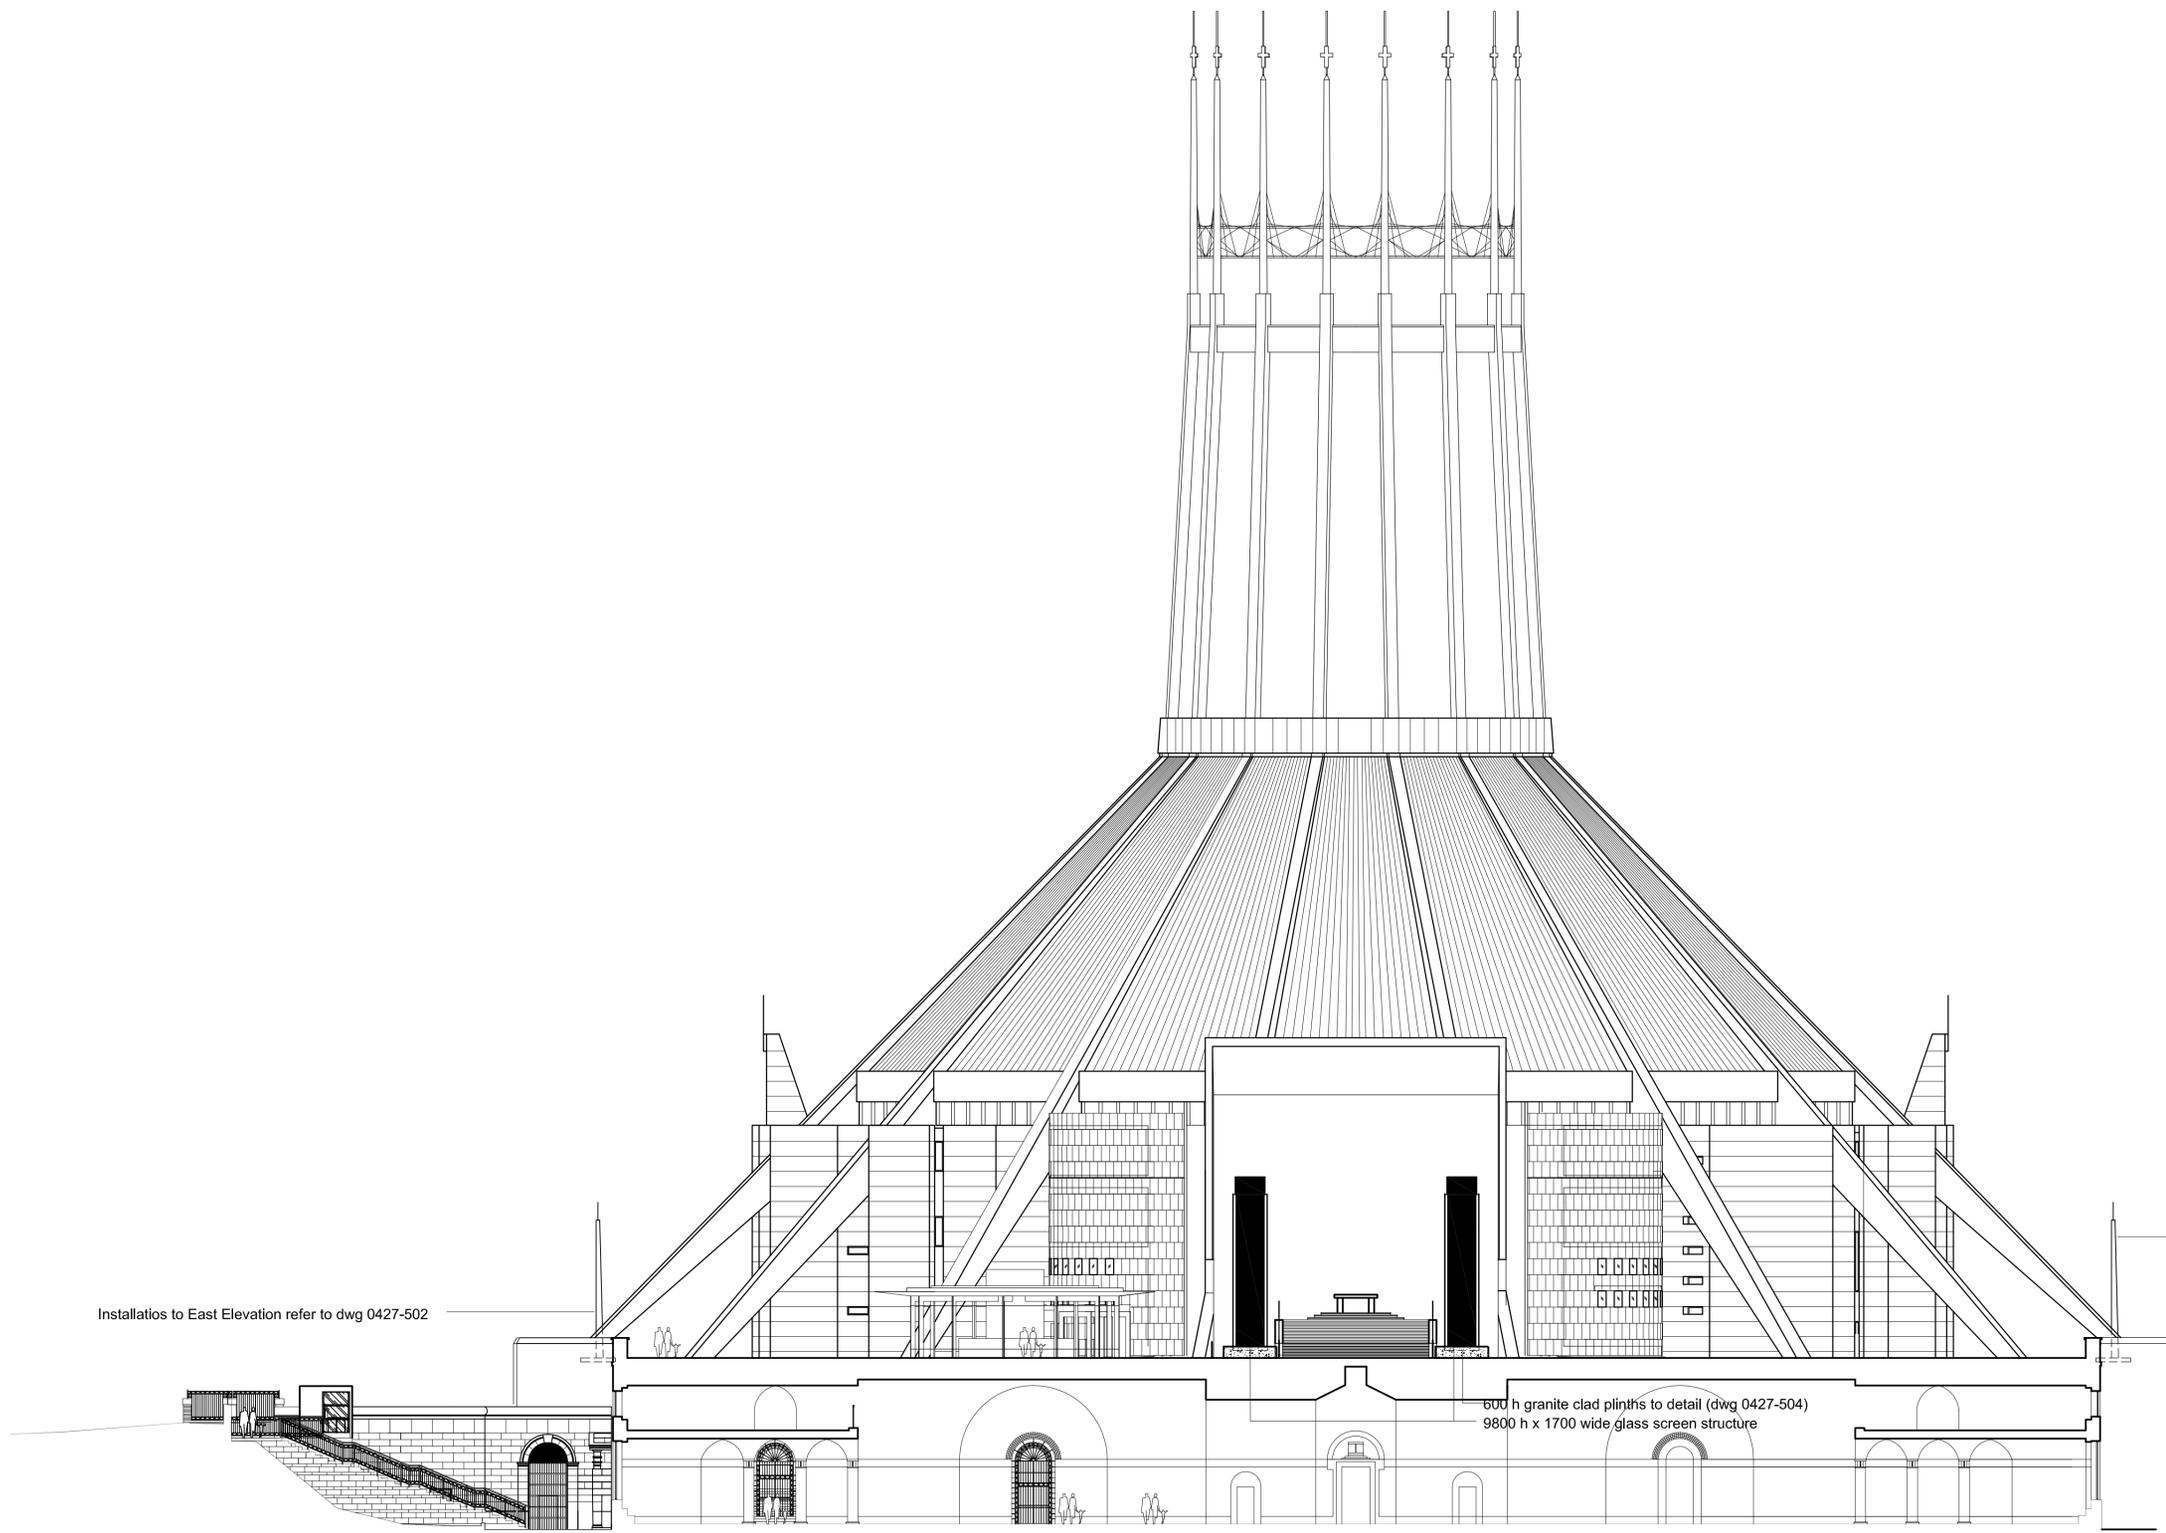

Installations to East Elevation refer to dwg 0427-502

Installations to West Elevation refer to dwg 0427-503

600 h granite clad plinths to detail (dwg 0427-504)
9800 h x 1700 wide glass screen structure



Glass Artworks to be as designed by Raphale Seitz:
Bottom part to be three layers - the two outer layers of security glass and the inner layer mouthblown decorative coloured glass.
The upper two layers to have two layers of security glass and mouthblown coloured glass.
The glass panels to be mounted in a steel frame galvanised with zinc and covered with acidproof varnish.

NIGHTINGALE
associates ■■■■

Harwell London Brighton Cardiff
Rochdale Exeter CapeTown Liverpool
Blackburn Dartford Leeds Bristol

The Observatory, 1 Old Haymarket, Liverpool L1 6LA
Tel: +44(0)151 709 2249 Fax: +44(0)151 7097927

e-mail: liverpool@nightingaleassociates.com
web: www.nightingaleassociates.com

Project **METROPOLITAN CATHEDRAL OF CHRIST THE KING - Glass Artwork**

Drawing Title **North Elevation**

Scale 1:200 @ A1 Date November 2008
Drawn By AS Checked By PJV Status Planning

Drawing No 0427-505	Rev.
-------------------------------	------