
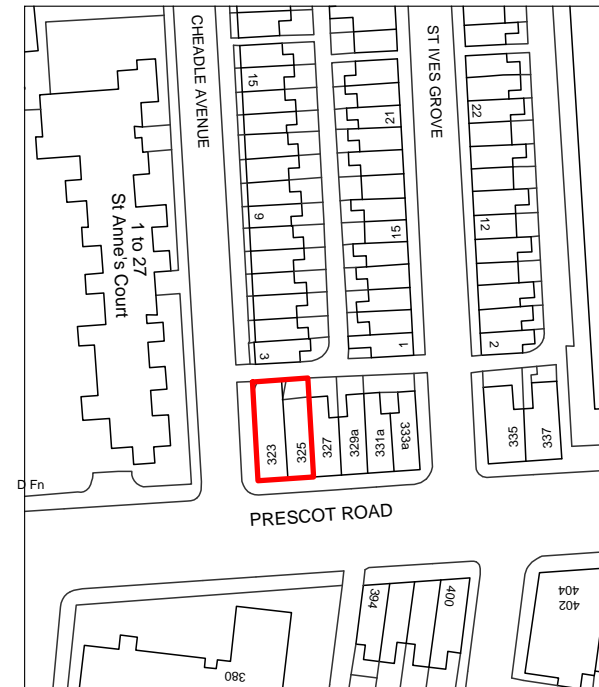
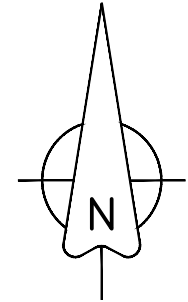


# PRESCOT ROAD

Site Plan - Scale 1:200

325 Prescott Road, Liverpool

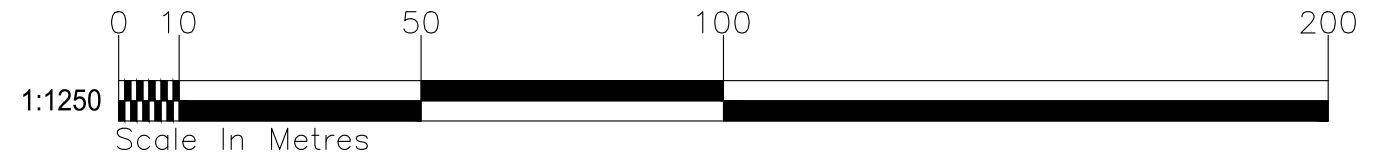

Ordnance Survey, (c) Crown Copyright 2015. All rights reserved. Licence number 100022432

Location Plan - Scale 1:1250

This drawing to be read in conjunction with all other issued drawings and specifications.  
All dimensions must be verified on site by the contractor before commencing work.  
Do not Scale off this drawing.  
Refer to written dimensions only.  
All dimensions in millimetres unless otherwise stated.



[www.rowley-szilagy.com](http://www.rowley-szilagy.com)

Walker Suite 1  
Centrix @ Connect  
24 Derby Road  
Liverpool  
L5 9PR  
t: 0151 207 7801

Rev	Date	Revisions

Client  
Mr Chris Cobb

Job Title  
325 Prescott Road  
Liverpool

Drawing Title  
Location Plan  
and  
Site Plan

Scale  
1:1250 & 1:200 @ A3

Date May 2015 Drawn By DPC

Drawing No.	0486-01	Rev
-------------	---------	-----