



# 18 Deane Road, Liverpool



Site Plan - Scale 1:200

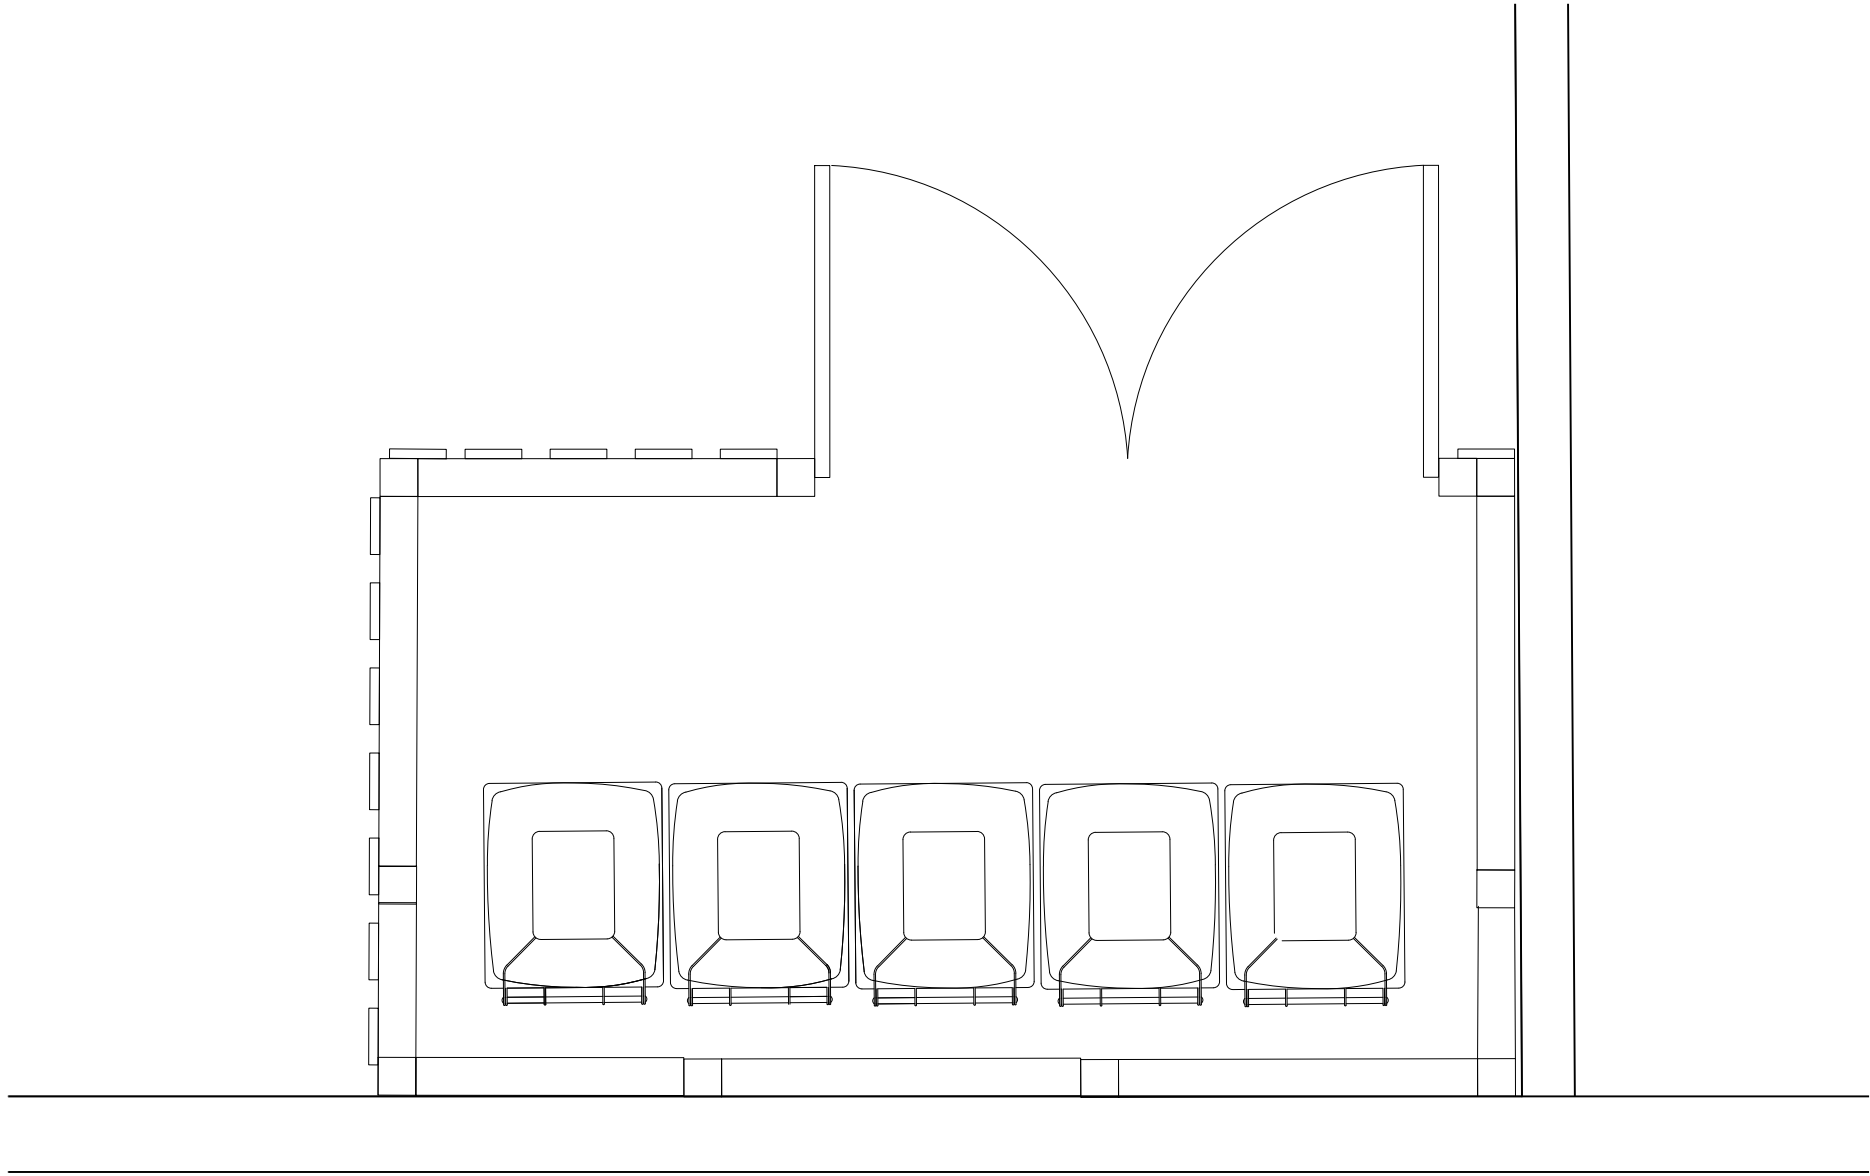


Bin Store Plan - Scale 1:20

 

This drawing to be read in conjunction with all other issued drawings and specifications.

All dimensions must be verified on site by the contractor before commencing work.

Do not Scale off this drawing.  
Refer to written dimensions only.  
All dimensions in millimetres unless otherwise stated.

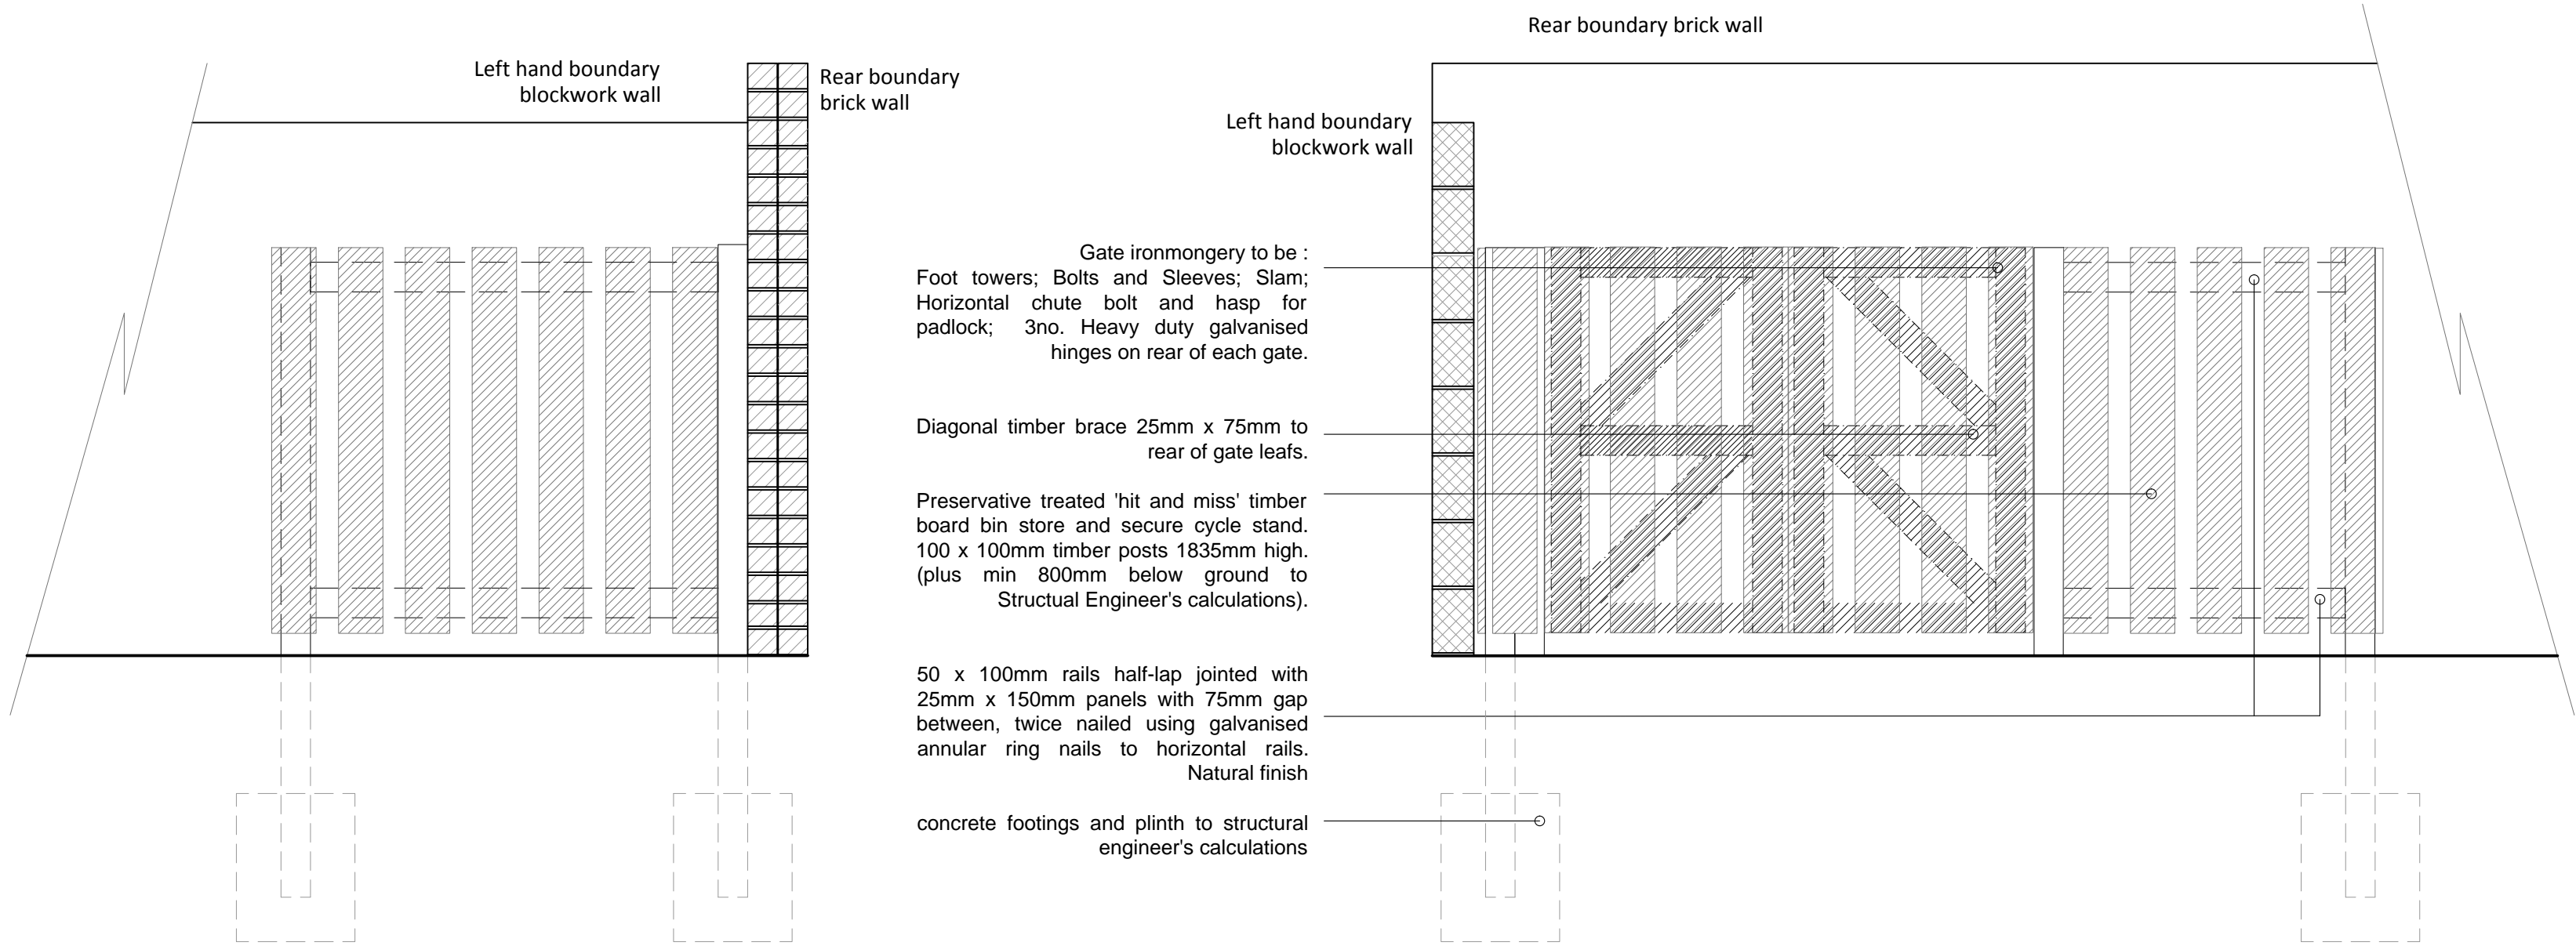

Side Elevation Scale 1:20

Front Elevation Scale 1:20

**Rowley Szilagy**  
Building Surveyors & Property Consultants

[www.rowley-szilagy.com](http://www.rowley-szilagy.com)  
Walker Suite 1  
Centrix @ Connect  
24 Derby Road  
Liverpool  
L5 9PR  
t: 0151 207 7801

Rev	Date	Revisions

Client  
**Emma Stubbings**

Job Title  
**18 Deane Road  
Liverpool  
L7 0AE**

Drawing Title  
**Bin Storage  
Proposal  
PLANNING ISSUE**

Scale  
**1:100 @ A3**

Date: **JUN' 2015** Drawn By: **DPC**

Drawing No.	Rev
<b>0532-04</b>	