


This drawing is not to be scaled. The contractor is requested to check a dimensions before the work is carried out. Any errors or discrepancies should be reported as soon as they are discovered.



Copyright of this drawing belongs solely to AM Designs. This drawing must only be used for the purpose for which it is supplied and its contents must not be copied, lent or used by any third party without the express written permission of AM Designs.

Revision	Description	Date
----------	-------------	------

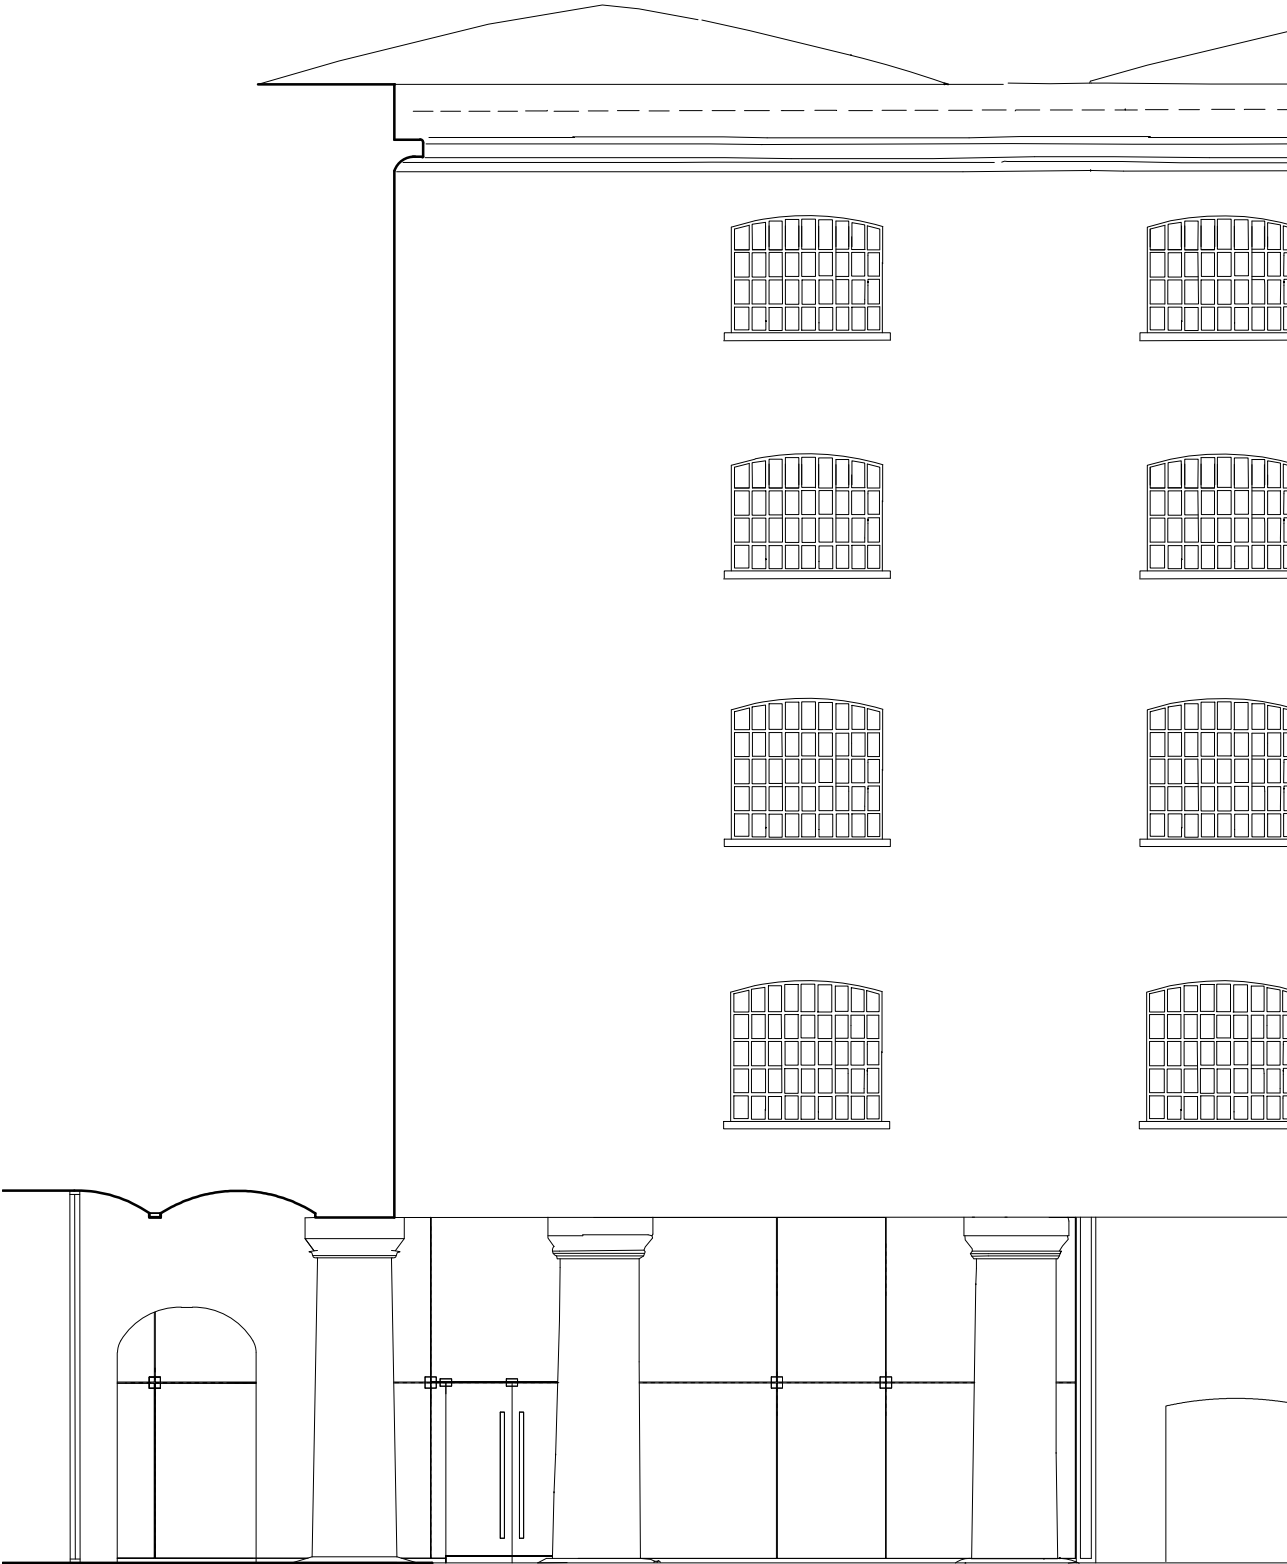

THE GRAND HALL FRONT ELEVATION

Existing Colonnades Elevation

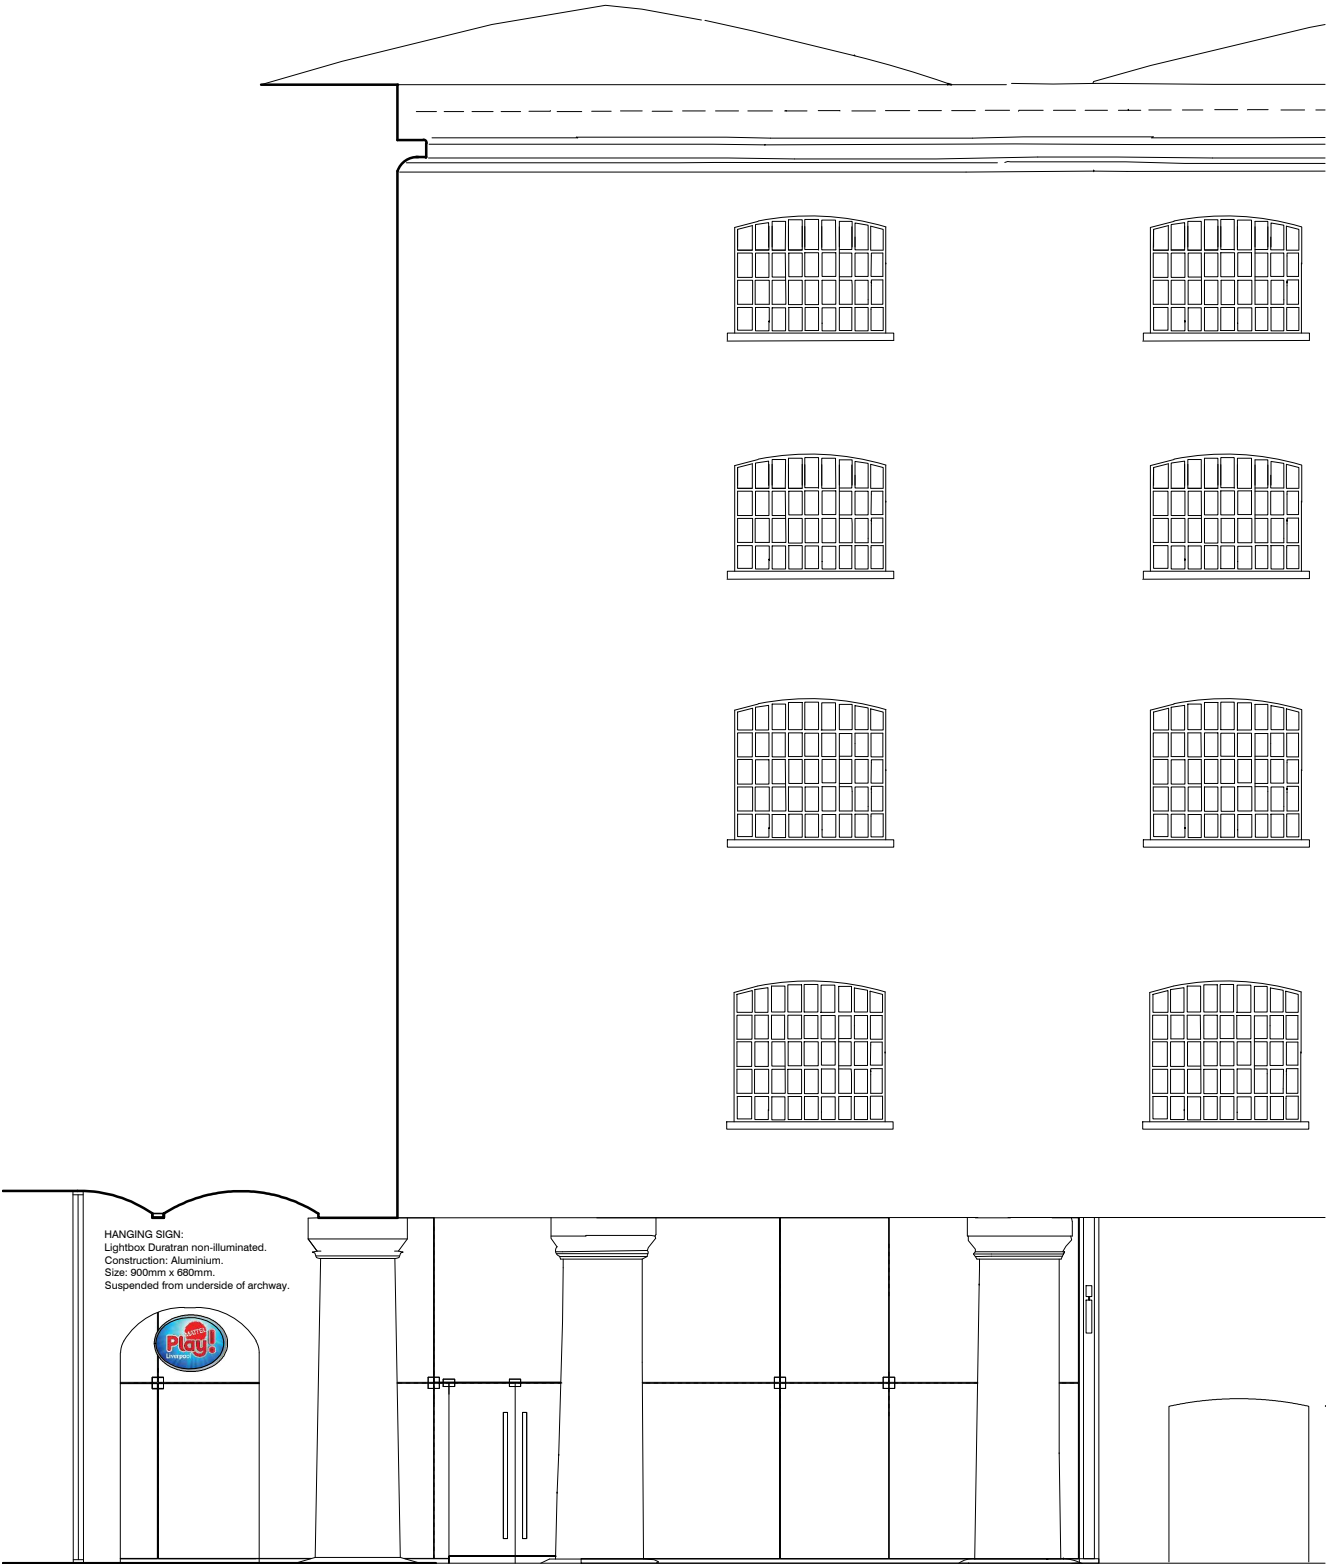 

THE GRAND HALL FRONT ELEVATION

Proposed Colonnades Elevation

PLANNING ISSUE



AM Designs: 19 Quarry Street, Woolton Village, Liverpool L25 6EZ
tel : 07982 518 310 email: alexandermartinezmasey@gmail.com

Project Name & Address

The Grand Hall, Albert Dock, Liverpool

Drawing Title

Existing & Proposed Grand Hall Elevations

Date	Drawn	Job No	Dwg No	Rev
Jan 16	AM			
Status	Scale	053 AD02 -		
Approval	1:100			