



# 37a Salisbury Road, Aigburth, Liverpool

Existing Plans & Elevations

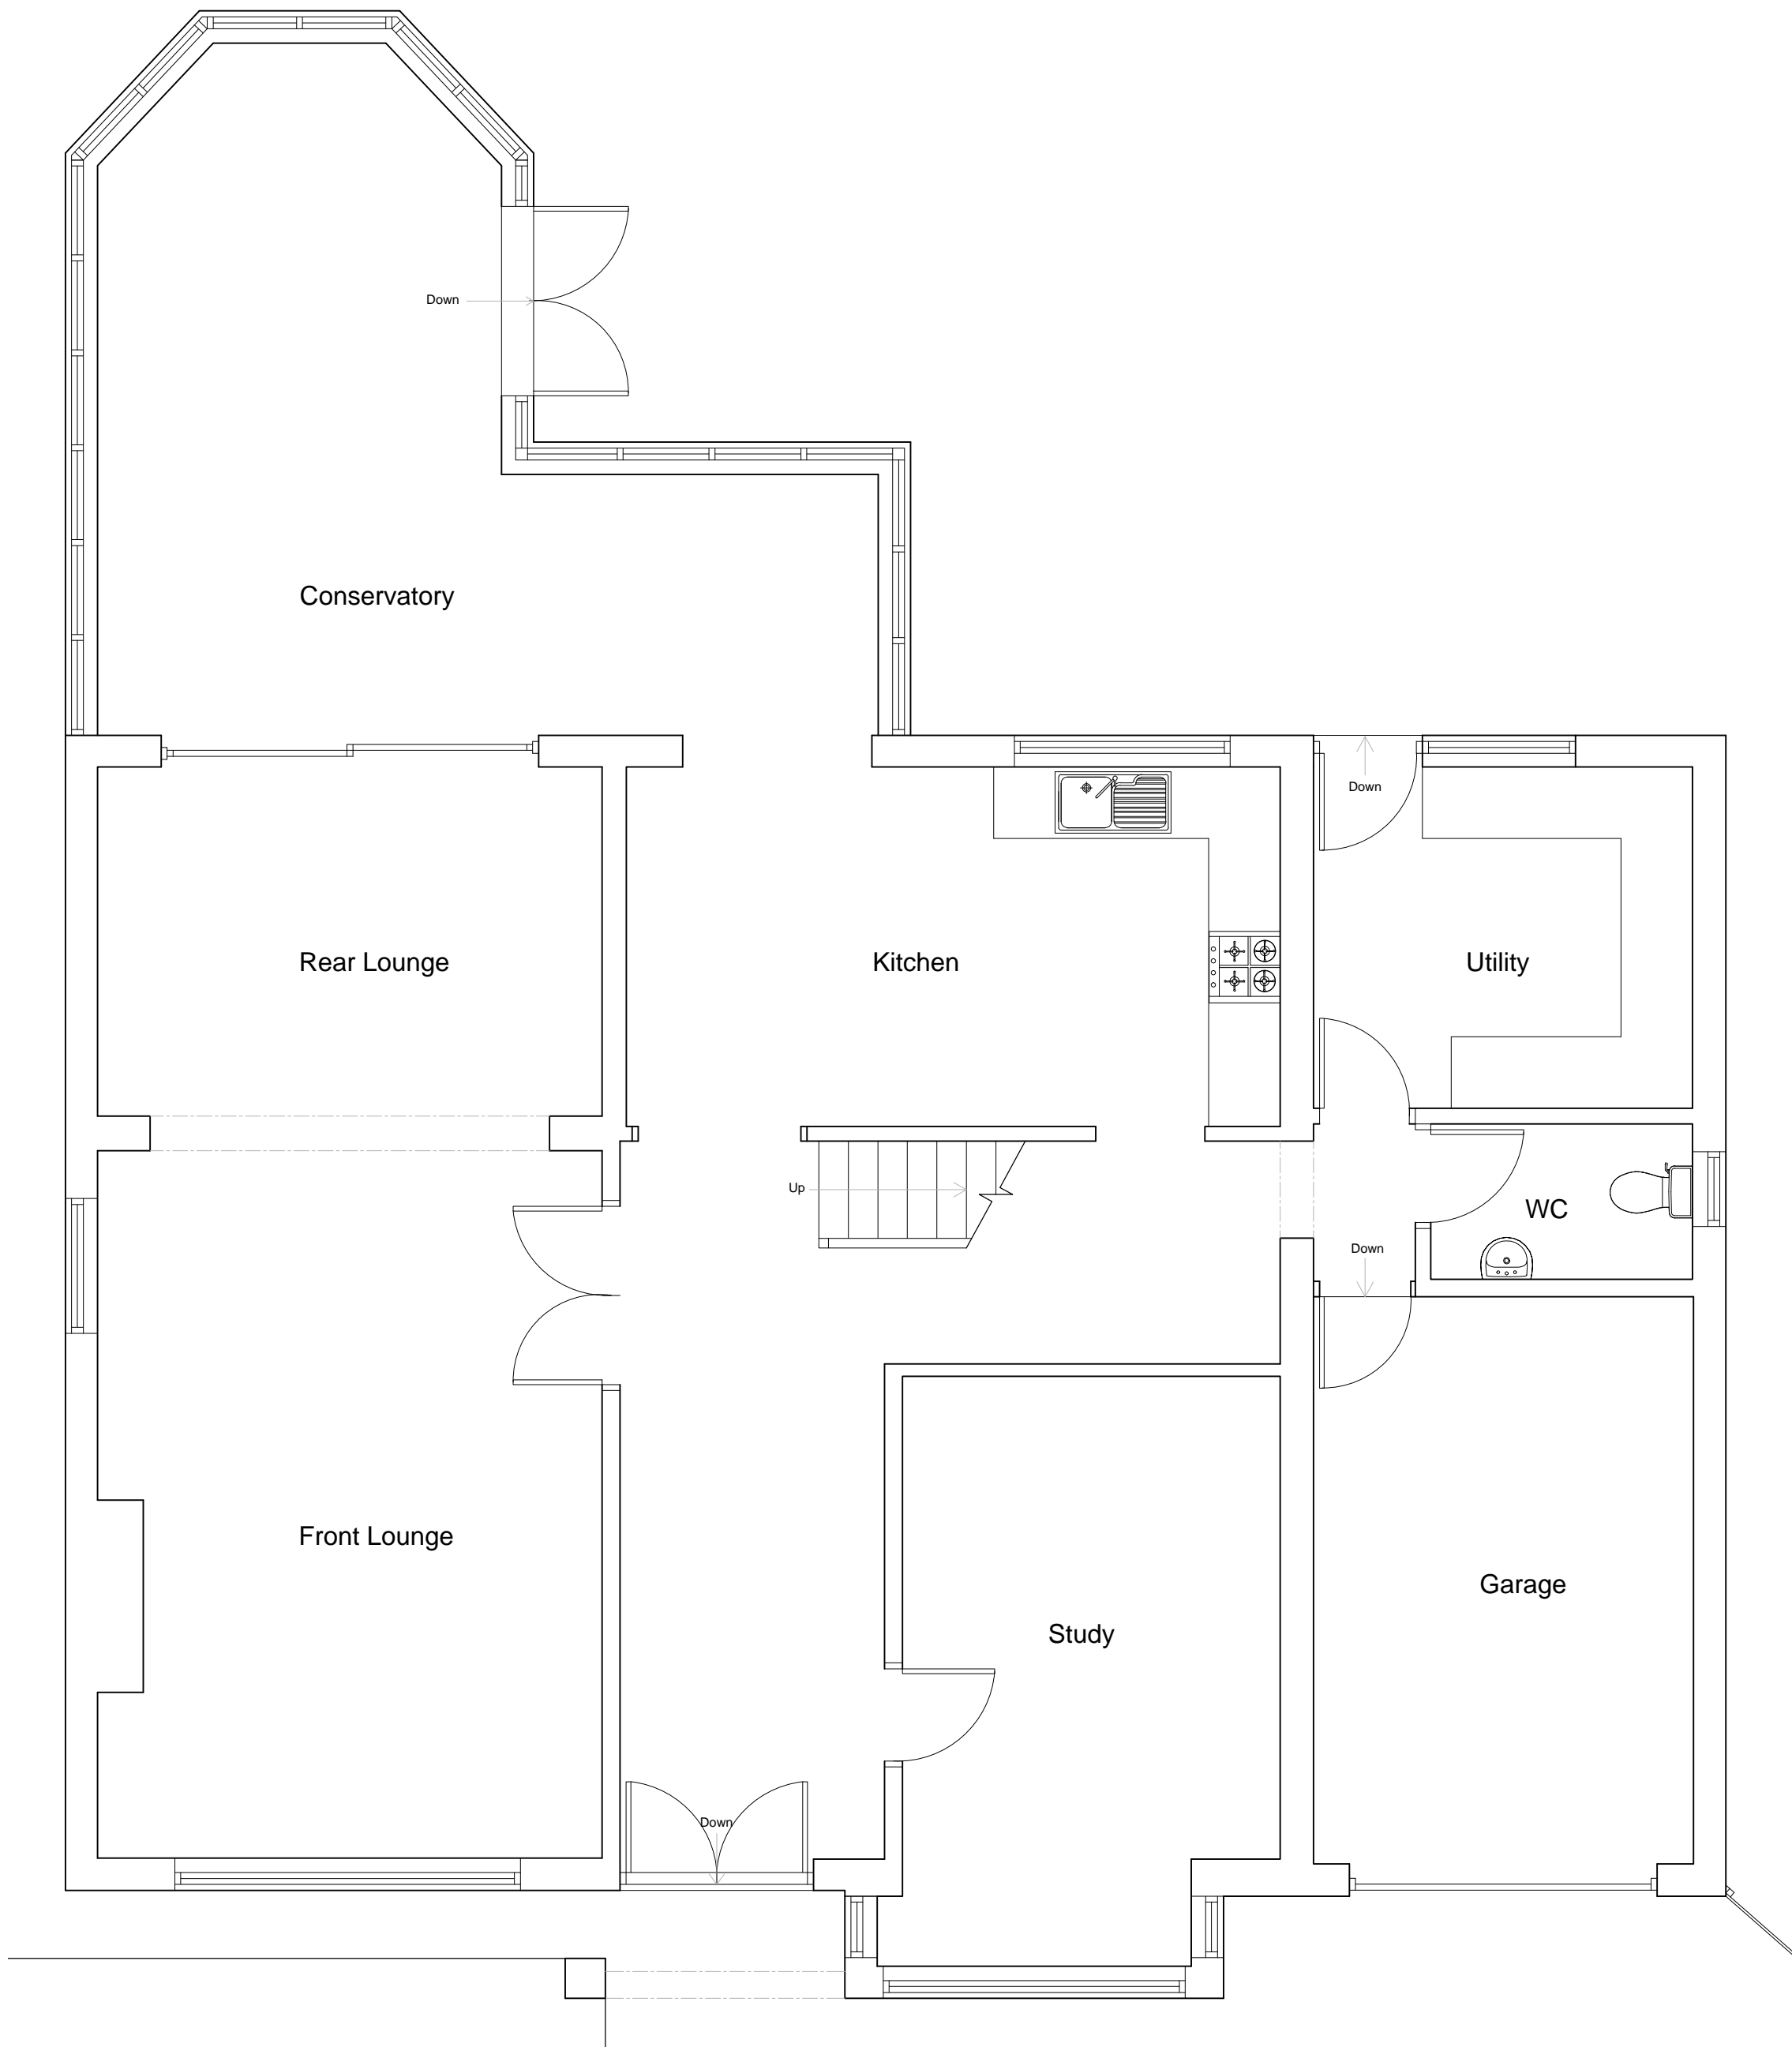

Ground Floor Plan 1:50

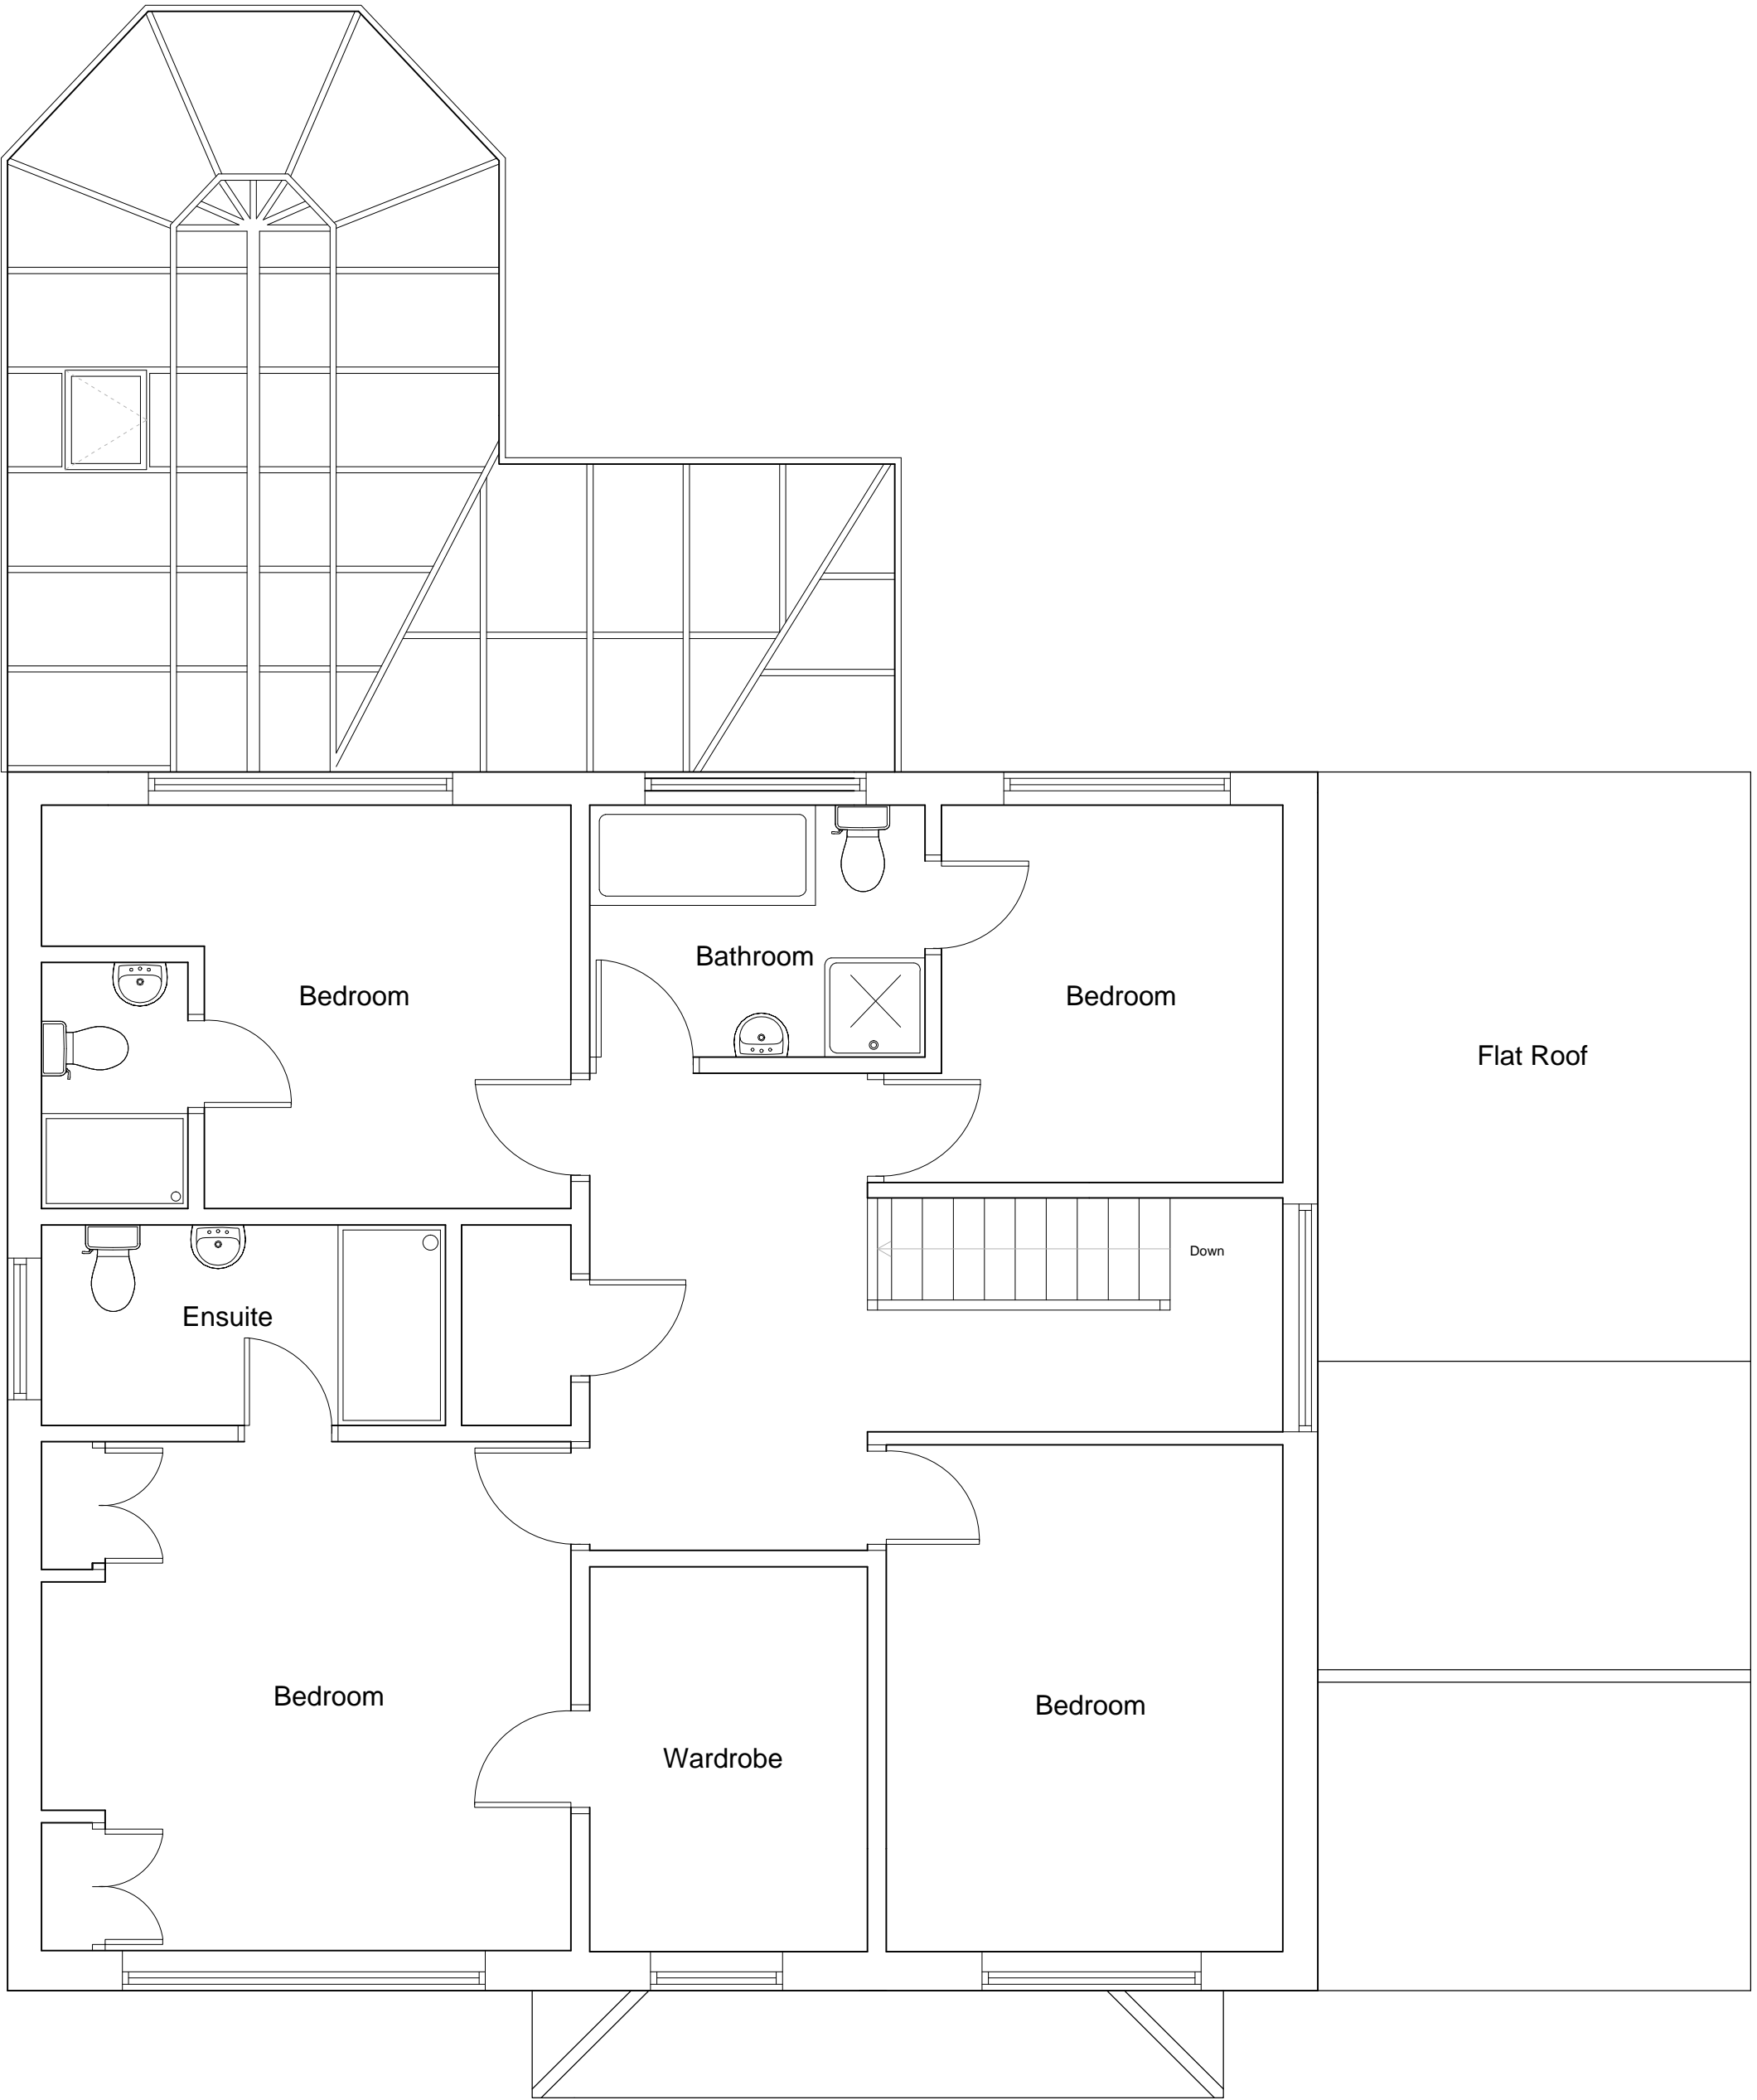

First Floor Plan 1:50




Front Elevation 1:100



Right Elevation 1:100




Rear Elevation 1:100

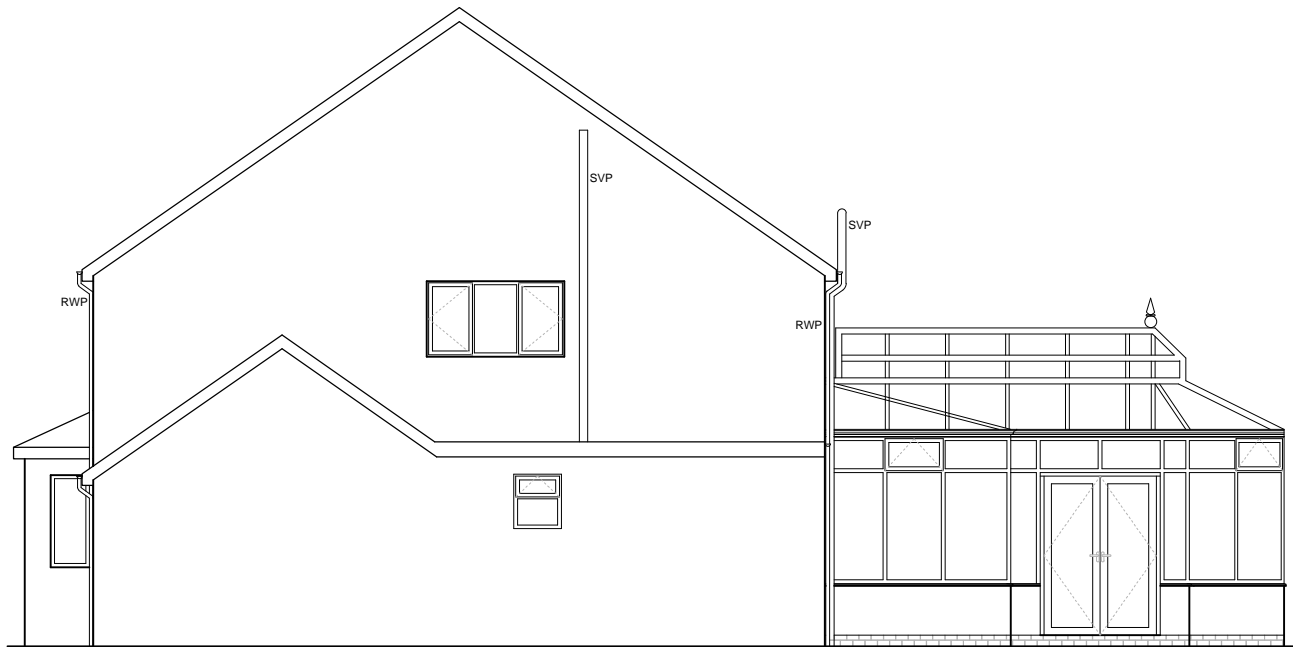

Left Elevation 1:100

This drawing to be read in conjunction with all other issued drawings and specifications.  
All dimensions must be verified on site by the contractor before commencing work.  
Do not Scale off this drawing.  
Refer to written dimensions only.  
All dimensions in millimetres unless otherwise stated.



**RowleySzilagy**  
Building Surveyors & Property Consultants

[www.rowley-szilagy.com](http://www.rowley-szilagy.com)

Walker Suite 1  
Centrix @ Connect  
24 Derby Road  
Liverpool  
L5 9PR  
t: 0151 207 7801

Rev	Date	Revisions

Client  
**Mr and Mrs Yates**

Job Title  
**37a Salisbury Road  
Aigburth  
Liverpool  
L19 0PH**

Drawing Title

**Existing Plans  
and Elevations**

Scale  
**1:50 & 1:100 @ A1**

Date **Sep' 2015** Drawn By **AC**

Drawing No.	Rev
<b>0579-01</b>	