


37a Salisbury Road, Aigburth, Liverpool

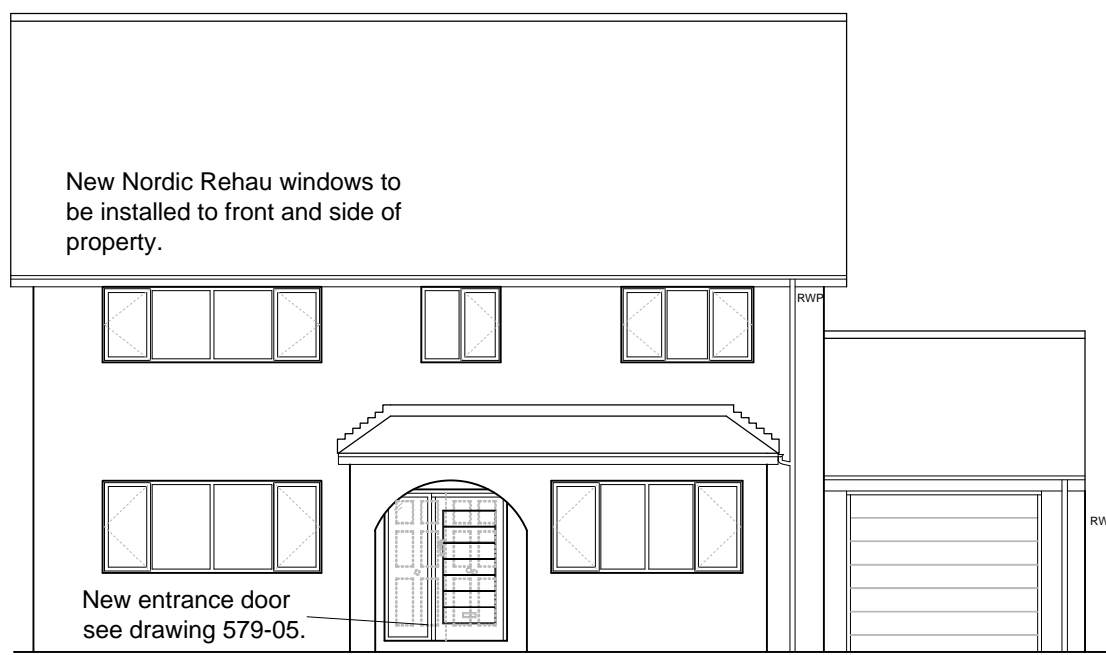


Front Elevation 1:100



Right Elevation 1:100




Rear Elevation 1:100

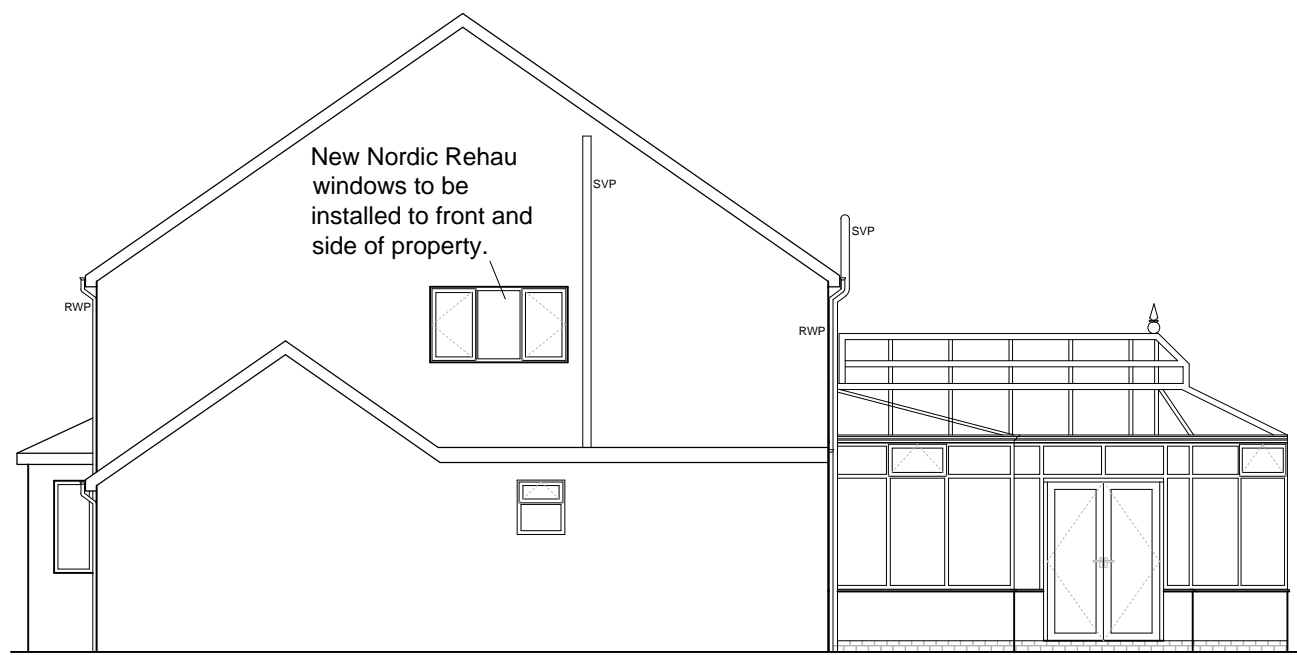


Left Elevation 1:100

Proposed Plans & Elevations

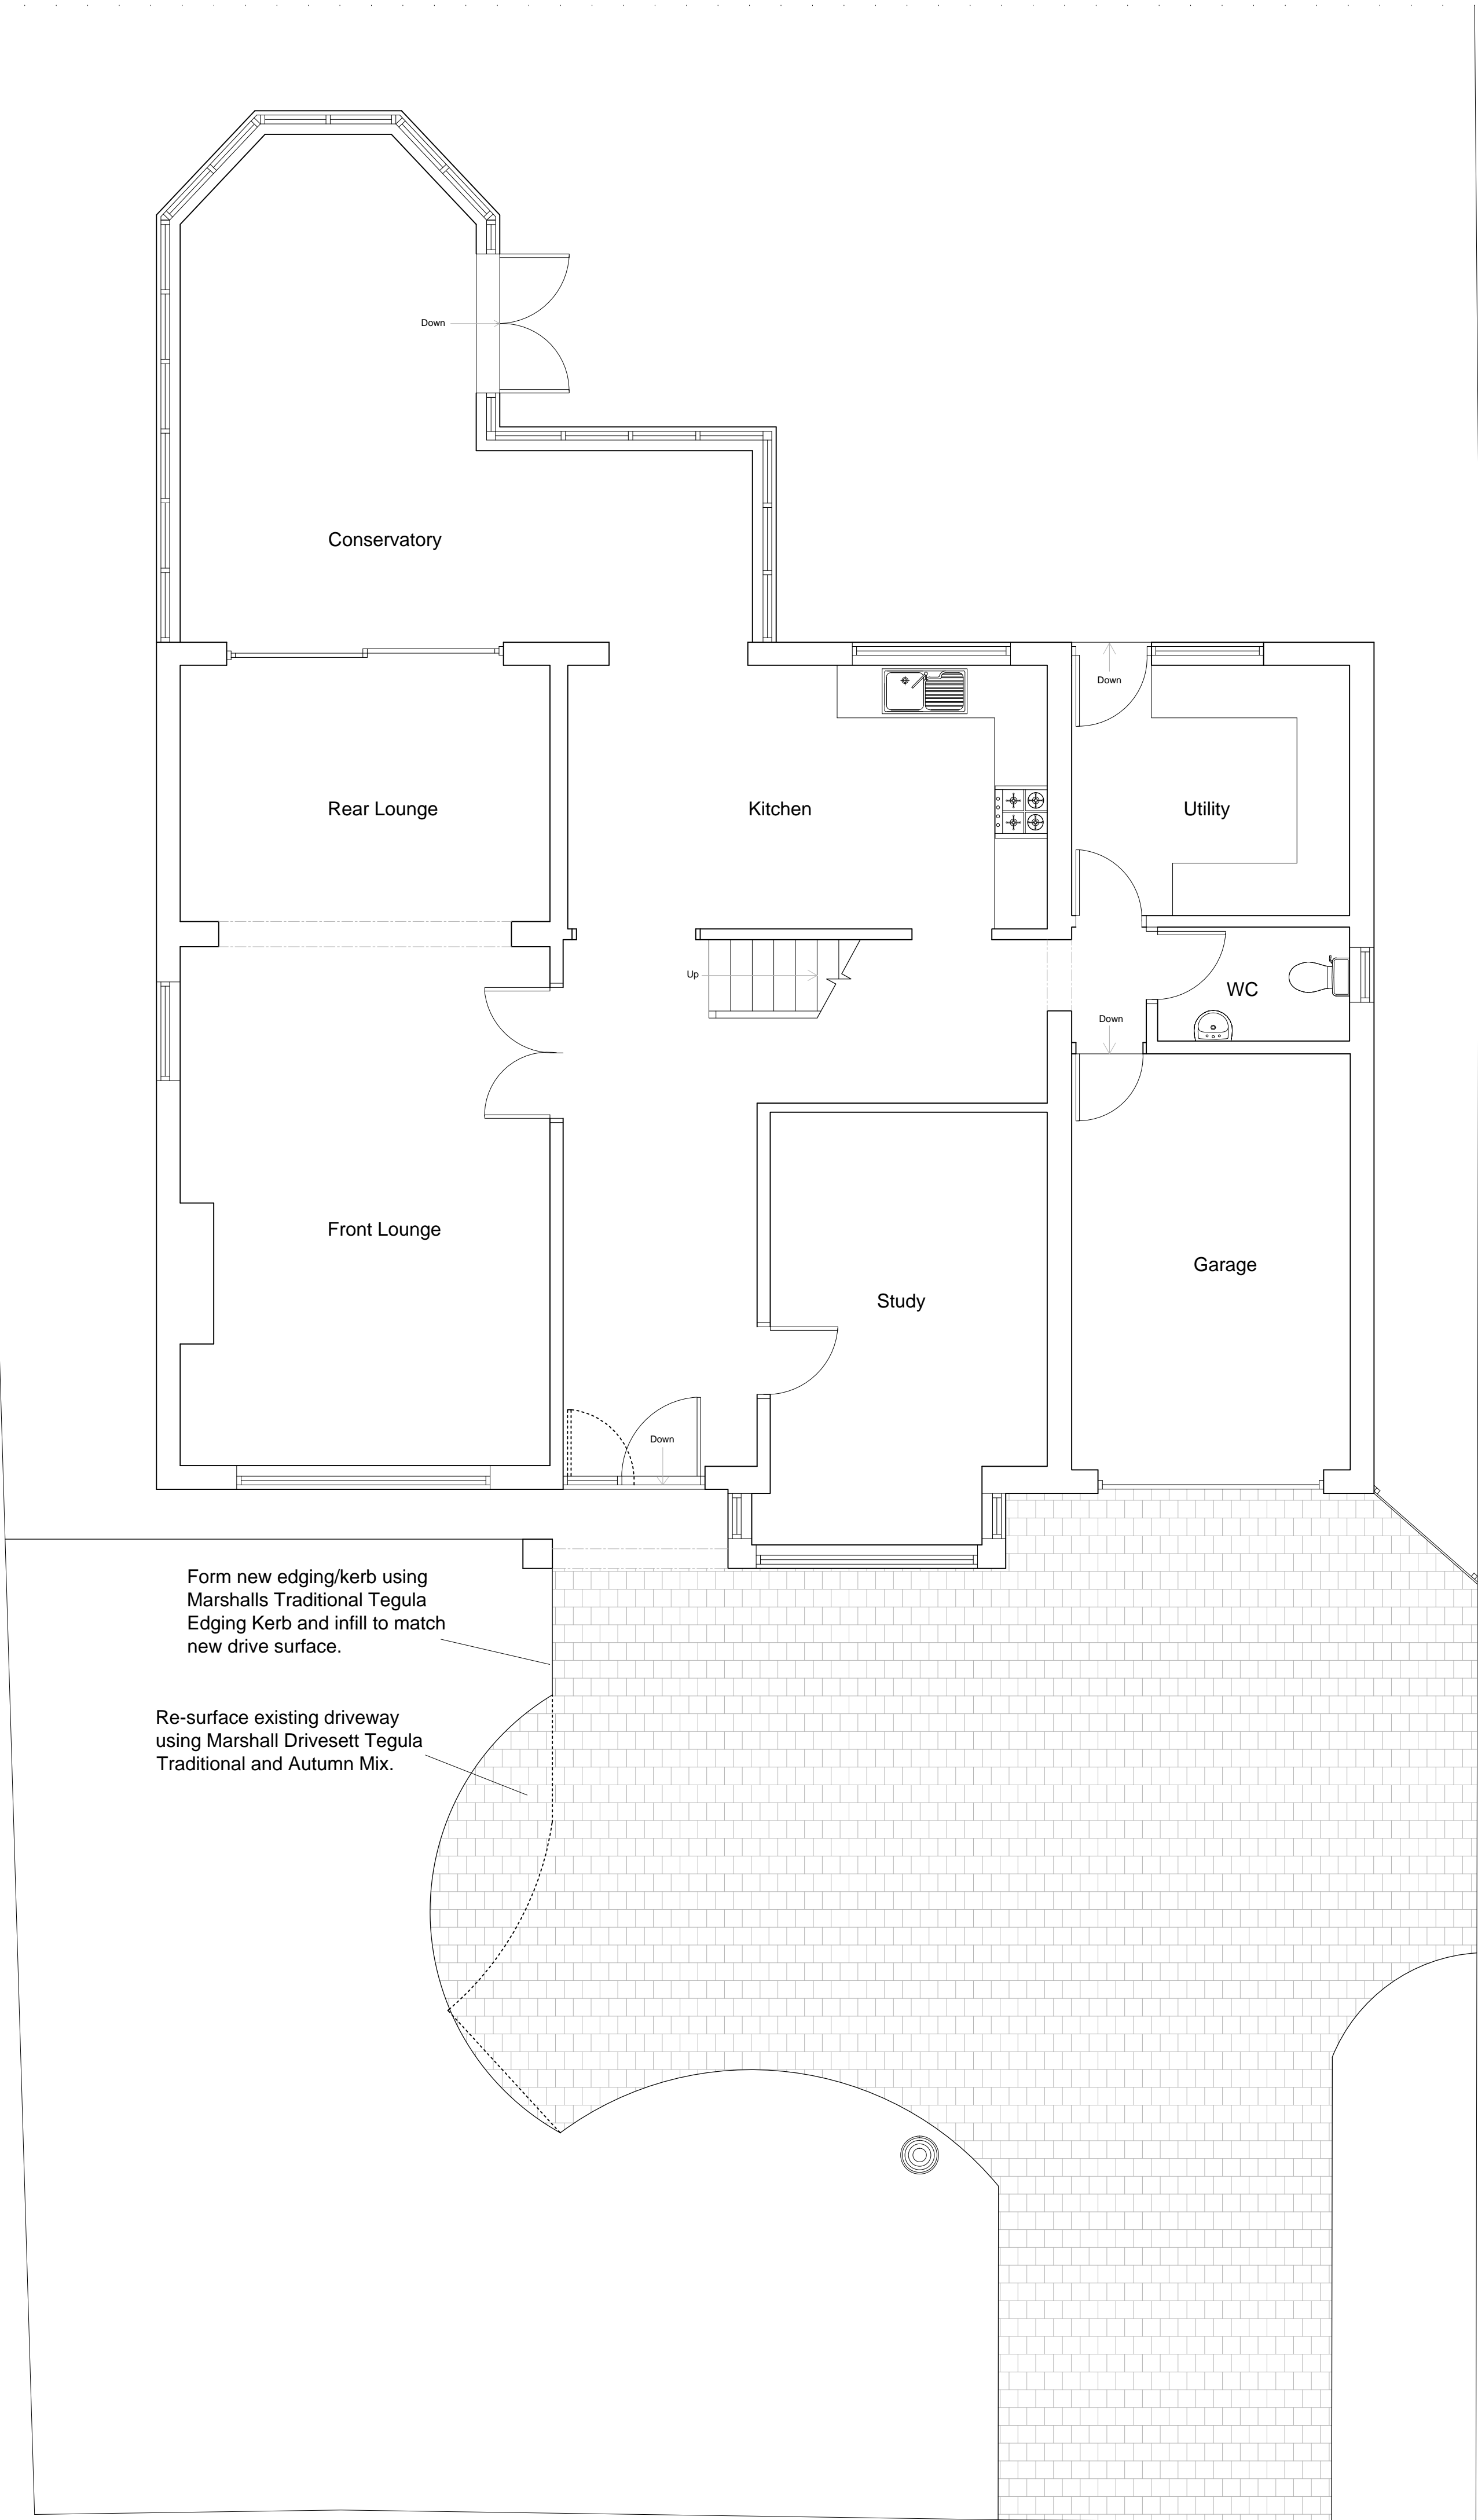


Ground Floor Plan 1:50

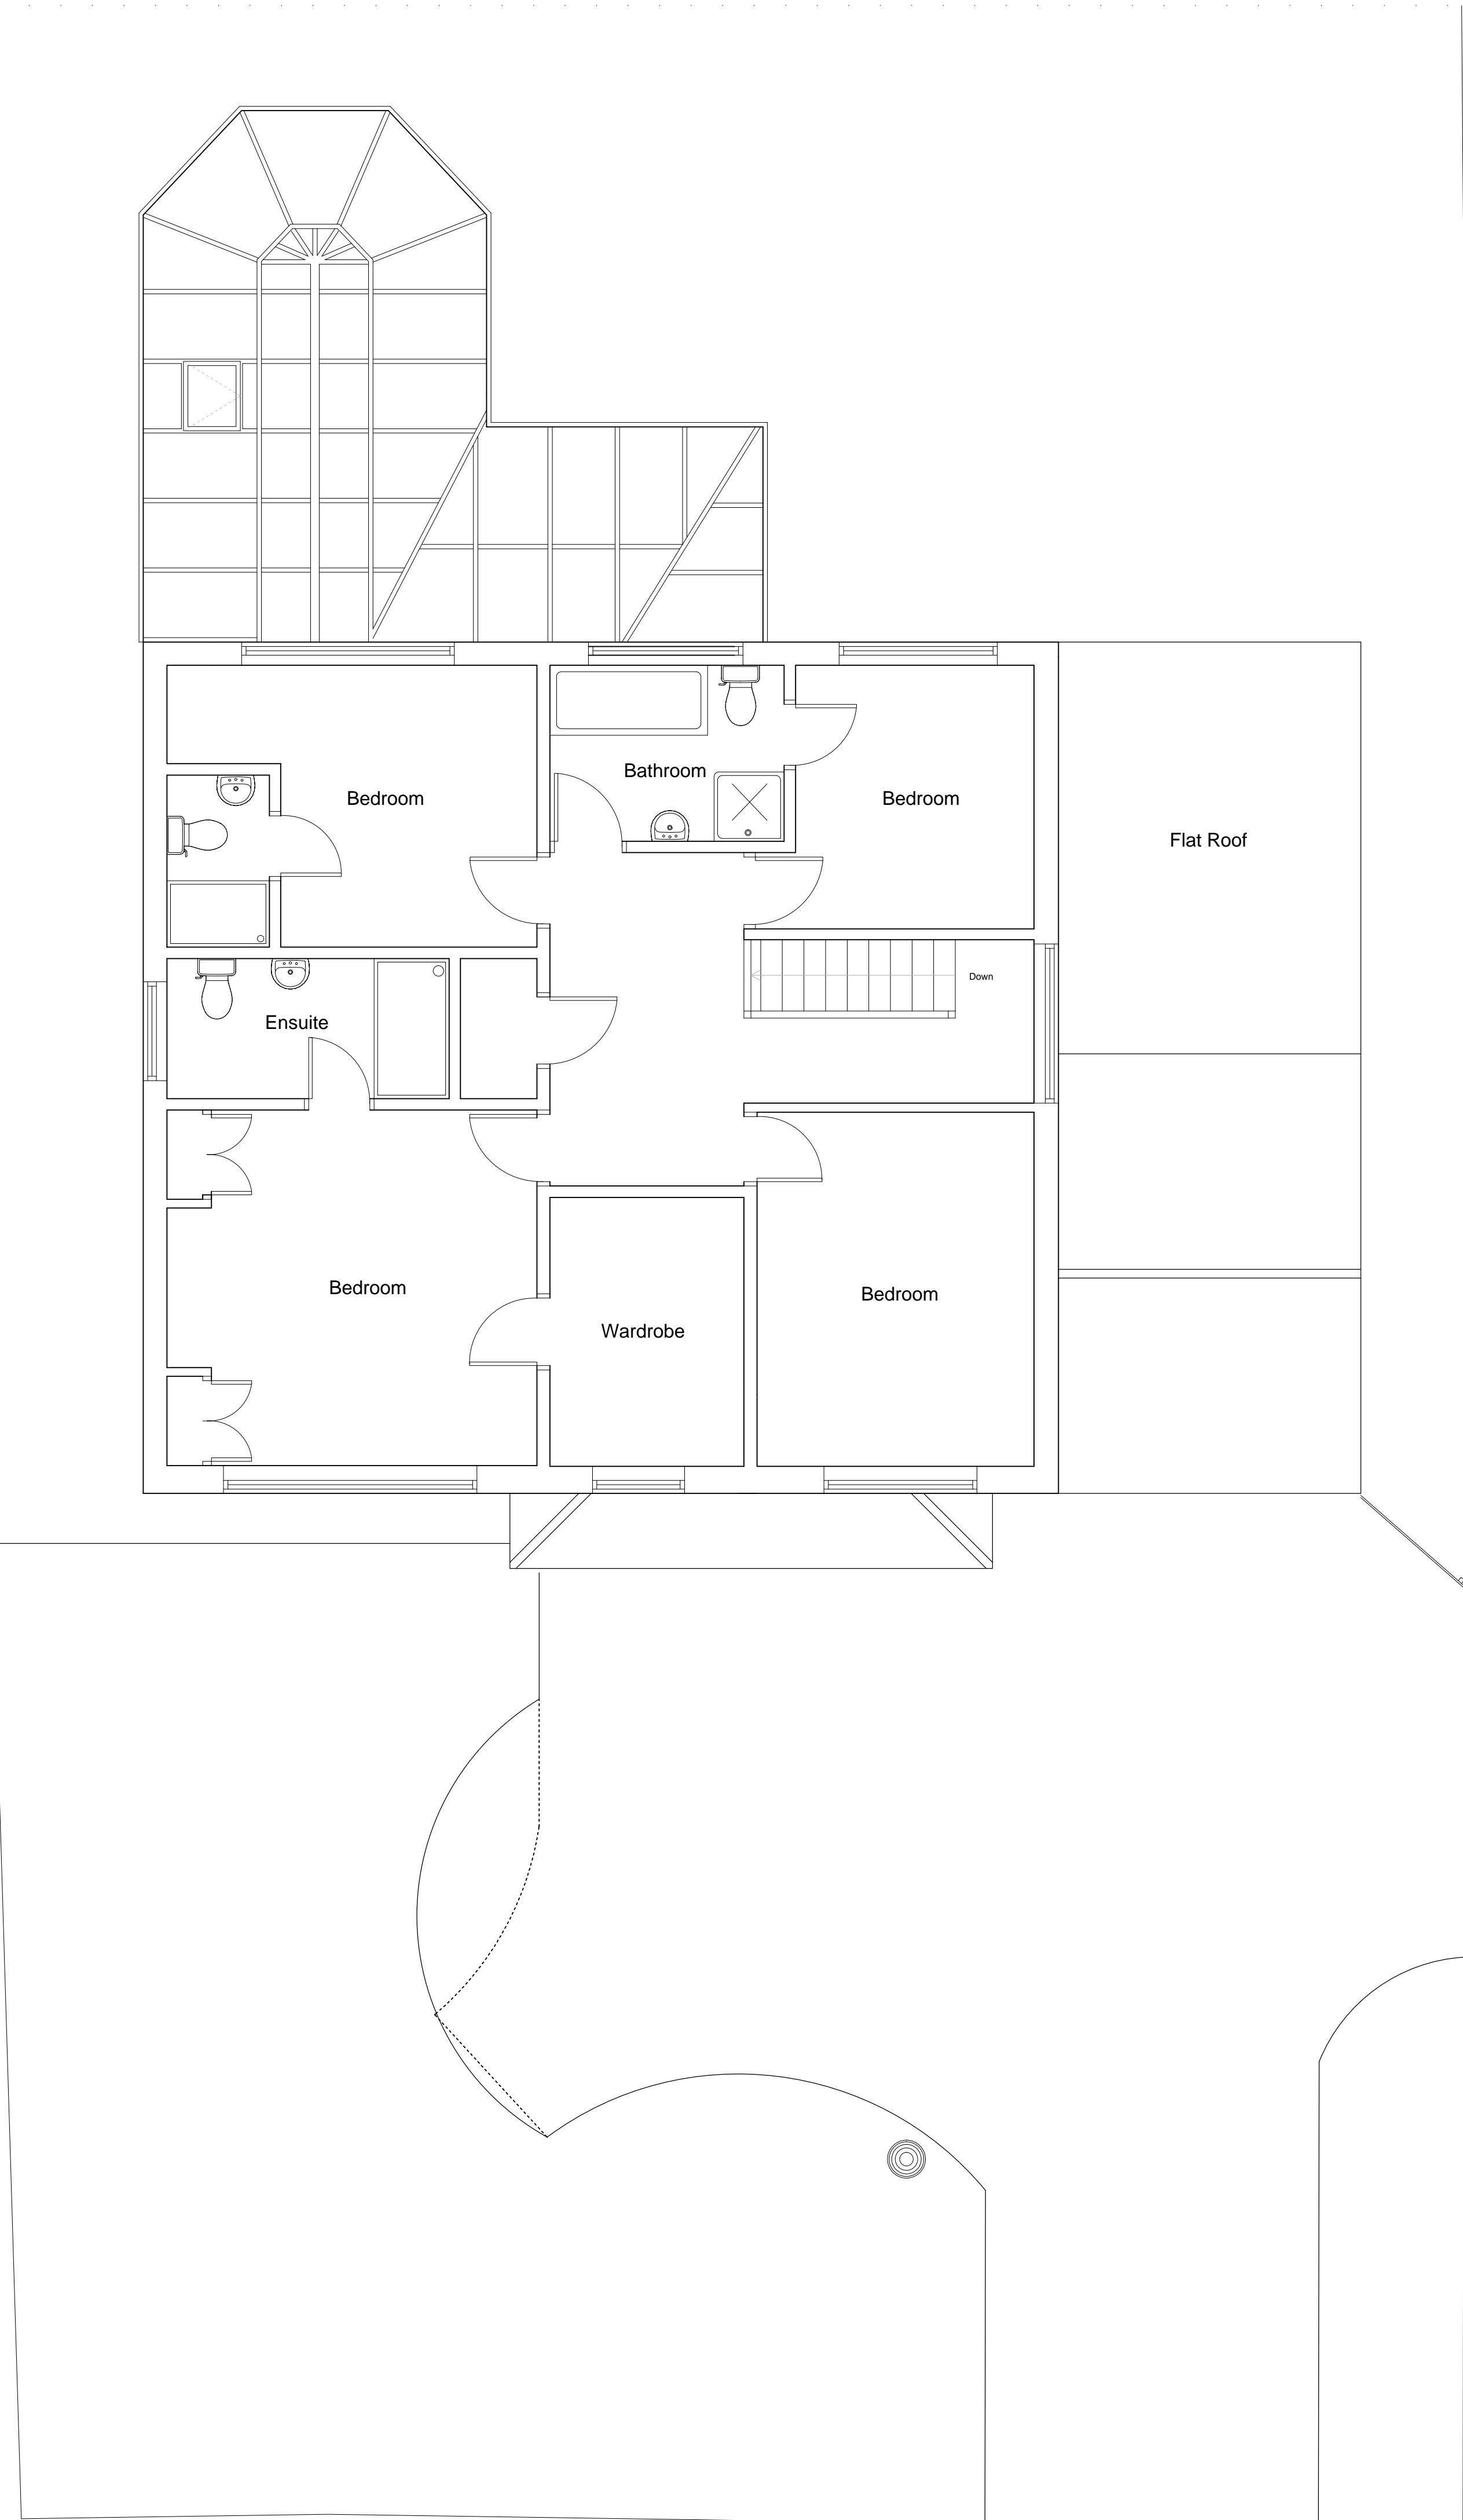

First Floor Plan 1:50

This drawing to be read in conjunction with all other issued drawings and specifications.
All dimensions must be verified on site by the contractor before commencing work.
Do not Scale off this drawing.
Refer to written dimensions only.
All dimensions in millimetres unless otherwise stated.



RowleySzilagy
Building Surveyors & Property Consultants
www.rowley-szilagy.com

Walker Suite 1
Centrix @ Connect
24 Derby Road
Liverpool
L5 9PR
t: 0151 207 7801

Rev.	Date	Revisions

Client

Mr & Mrs Yates

Job Title

37a Salisbury Road
Aigubrth
Liverpool
L19 0PH

Drawing Title

Proposed Plans and Elevations

Scale

1:50 & 1:100 @ A0

Date

Oct' 2015

Drawn By

AC

Drawing No.	Rev
0597-02	