


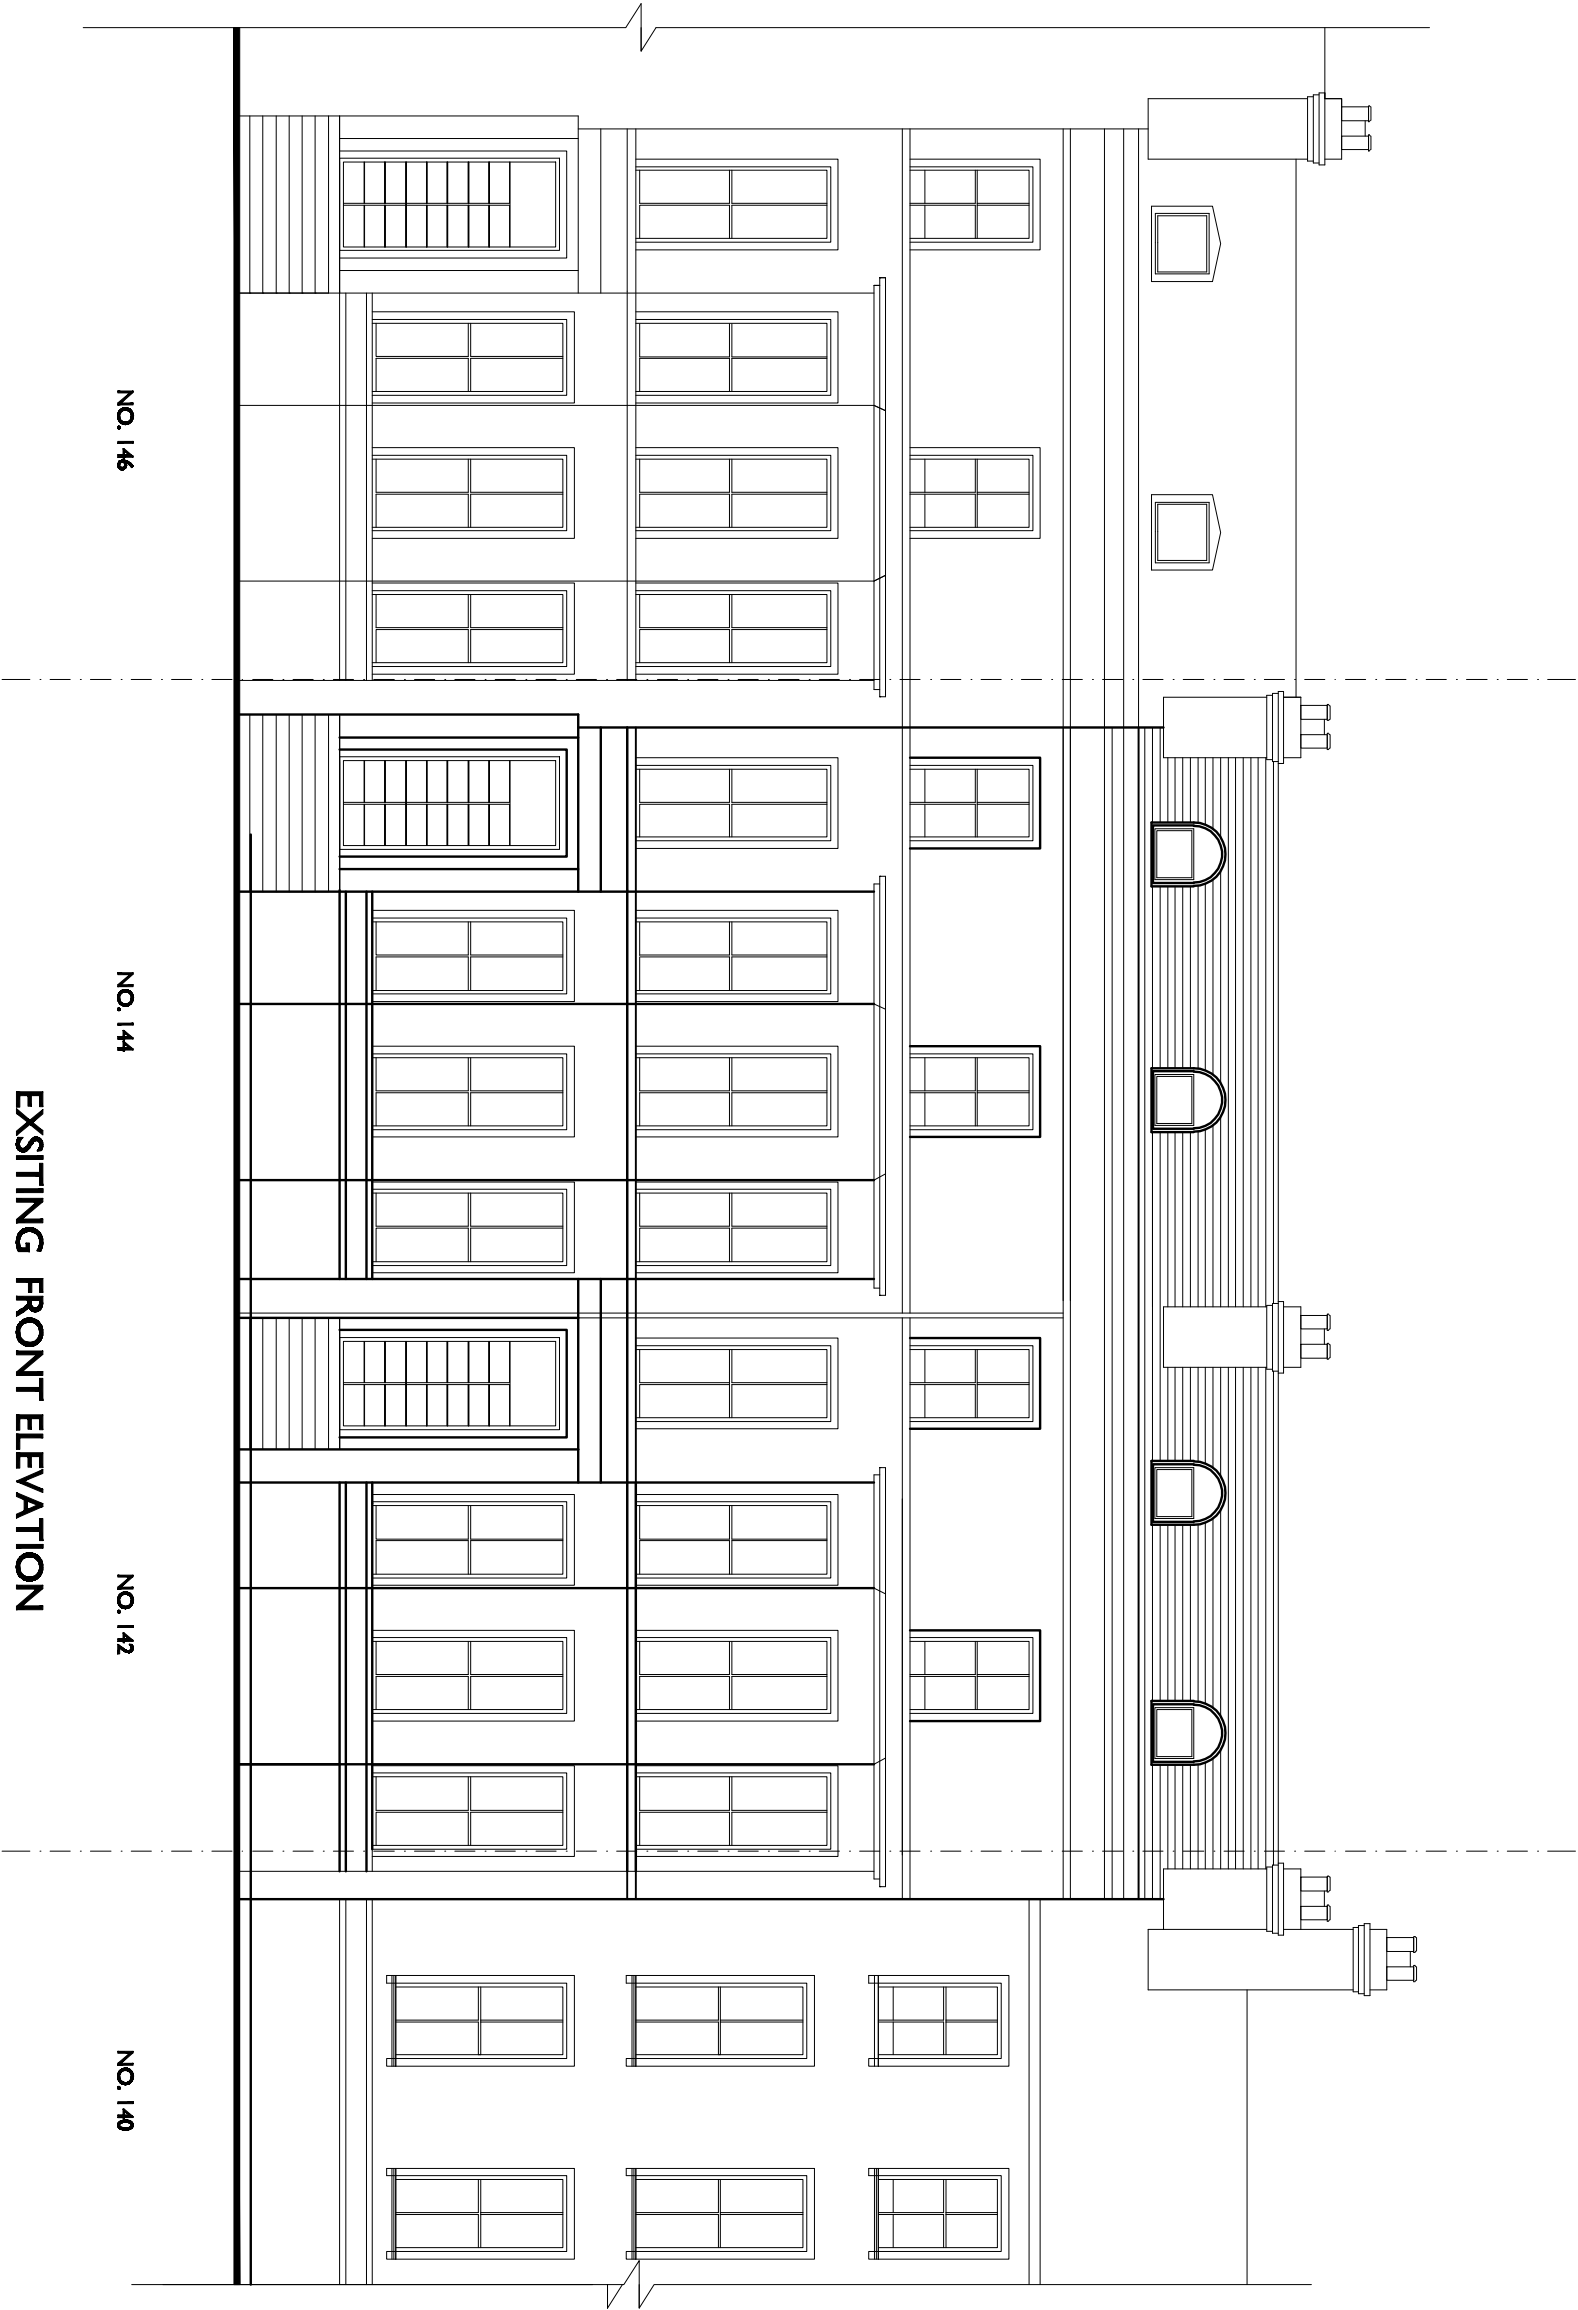

EXISTING FRONT ELEVATION

JAMAICA HOTEL, 142.144 UPPER PARLIAMENT STREET, LIVERPOOL L8 7LG

Drawing No: 090502 / 07

Scale 1:100 @ A3

Job No : 090502

Date: 30/june/09