




North Elevation

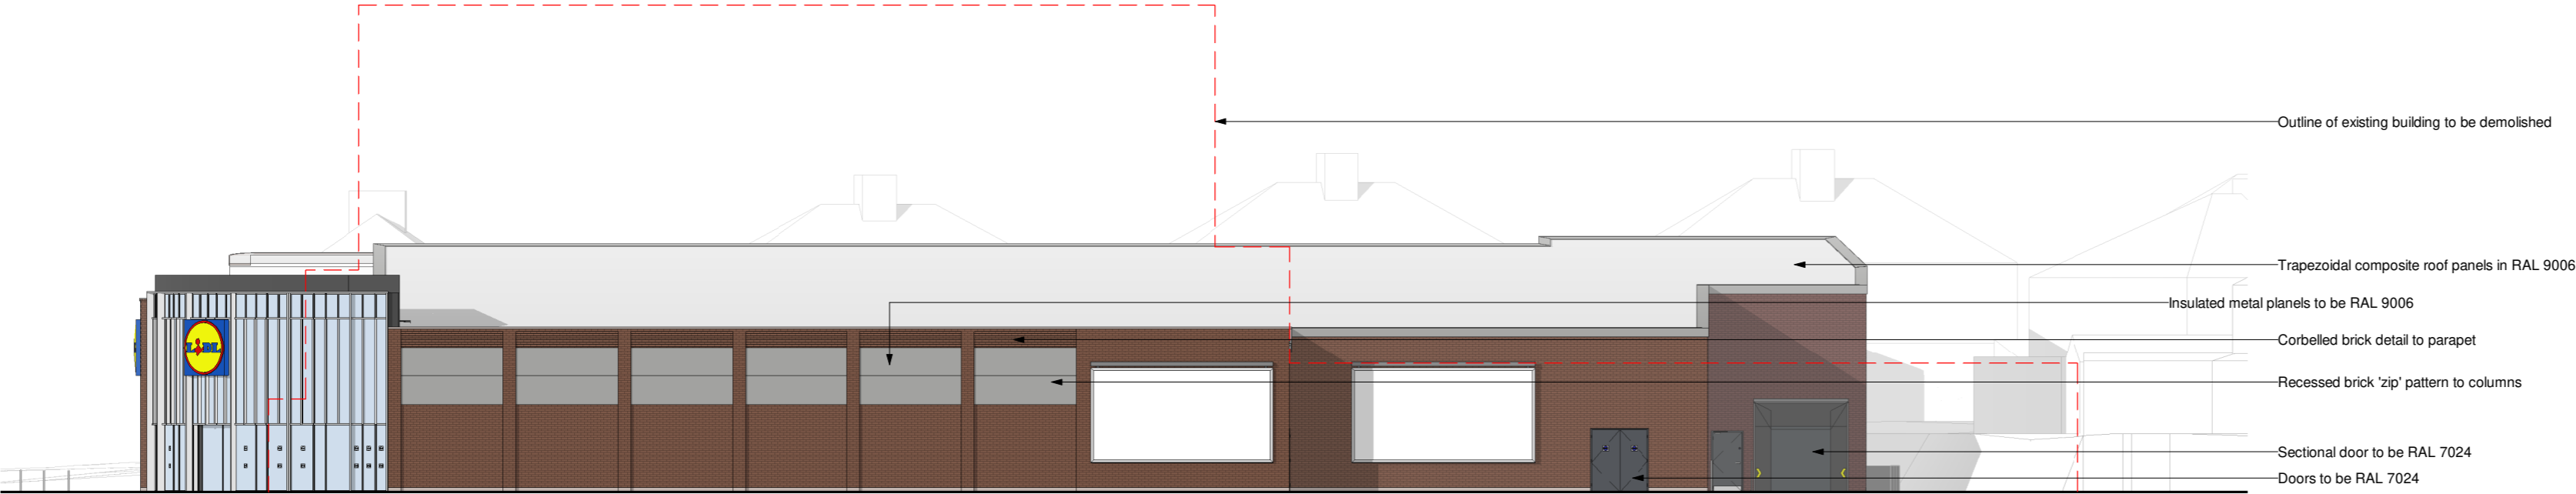

West Elevation

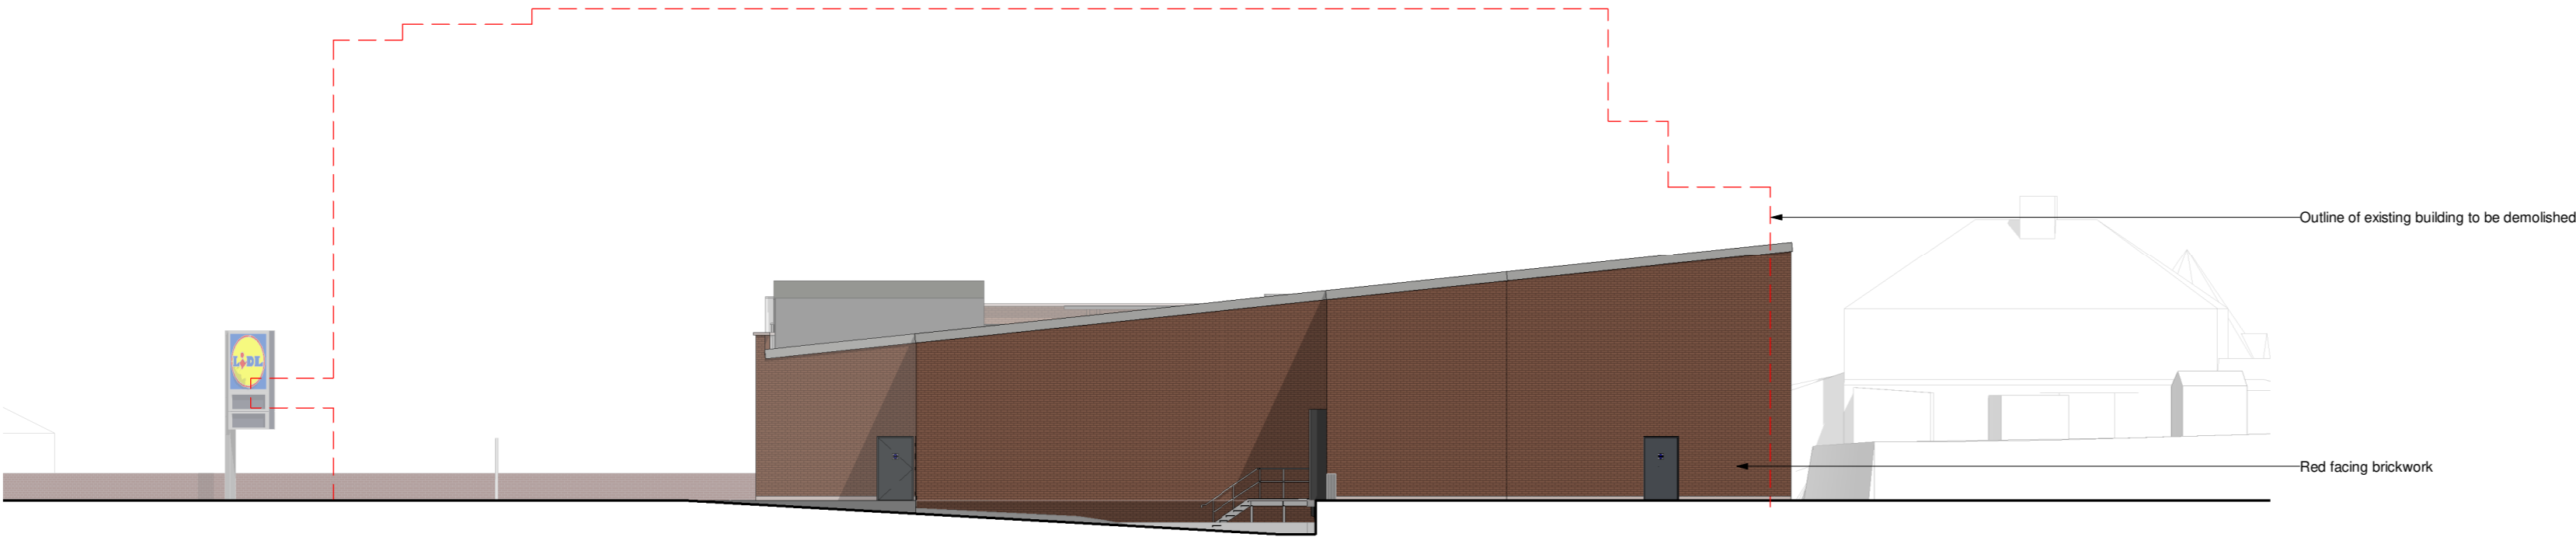

South Elevation

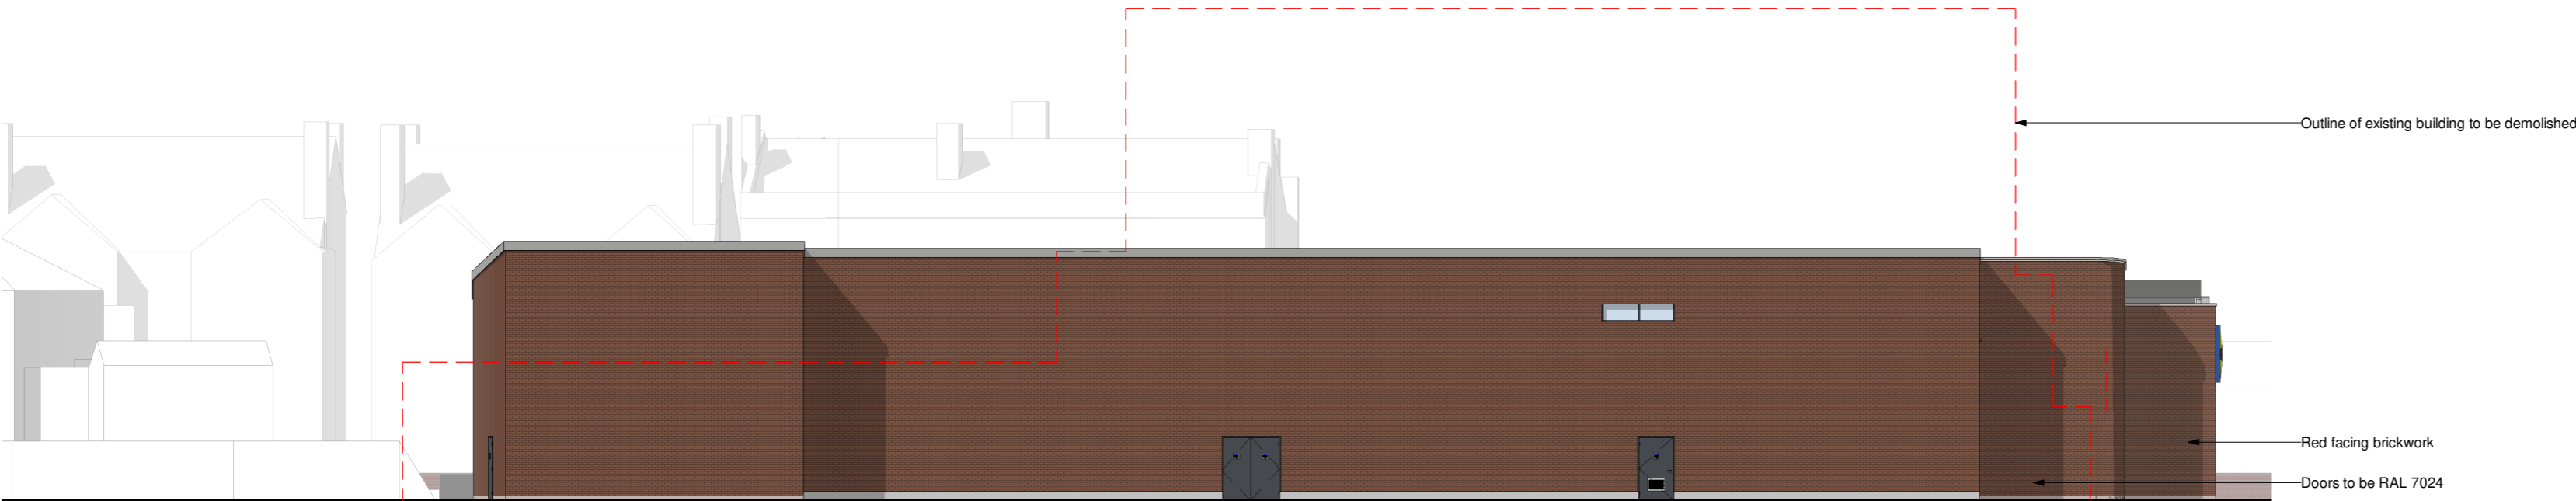

East Elevation

Store Specification

**BESPOKE (BASED ON BBS 2020 ECO)**

Drawing Purpose

**PLANNING**

This drawing has been prepared for the sole purpose of forming part of a planning application, and should not be used for any other purpose.



SPACE

Spaceworks, Benton Park Road, Newcastle upon Tyne, NE7 7LX  
T: +44 (0)844 800 6660  
www.spacearchitects.co.uk

Project

**Lidl Wavertree**

Drawing Title

**Proposed Elevations**

|              |                           |           |           |              |
|--------------|---------------------------|-----------|-----------|--------------|
| Project No.  | Drawing No.               | Status    | Revision  | Scale at A2  |
| <b>08001</b> | <b>ZZ-00-DR-A-02-0002</b> | <b>S3</b> | <b>P4</b> | <b>1:200</b> |

File Reference:

**08001-SPACE-ZZ-00-DR-A-02-0002**

This drawing is Copyright - Check all dimensions on site - Inform originator of any discrepancies - Work to figured dimensions only - Do not scale