


Revision	Author	Checker	Date
P3	BS	DWW	09.03.21

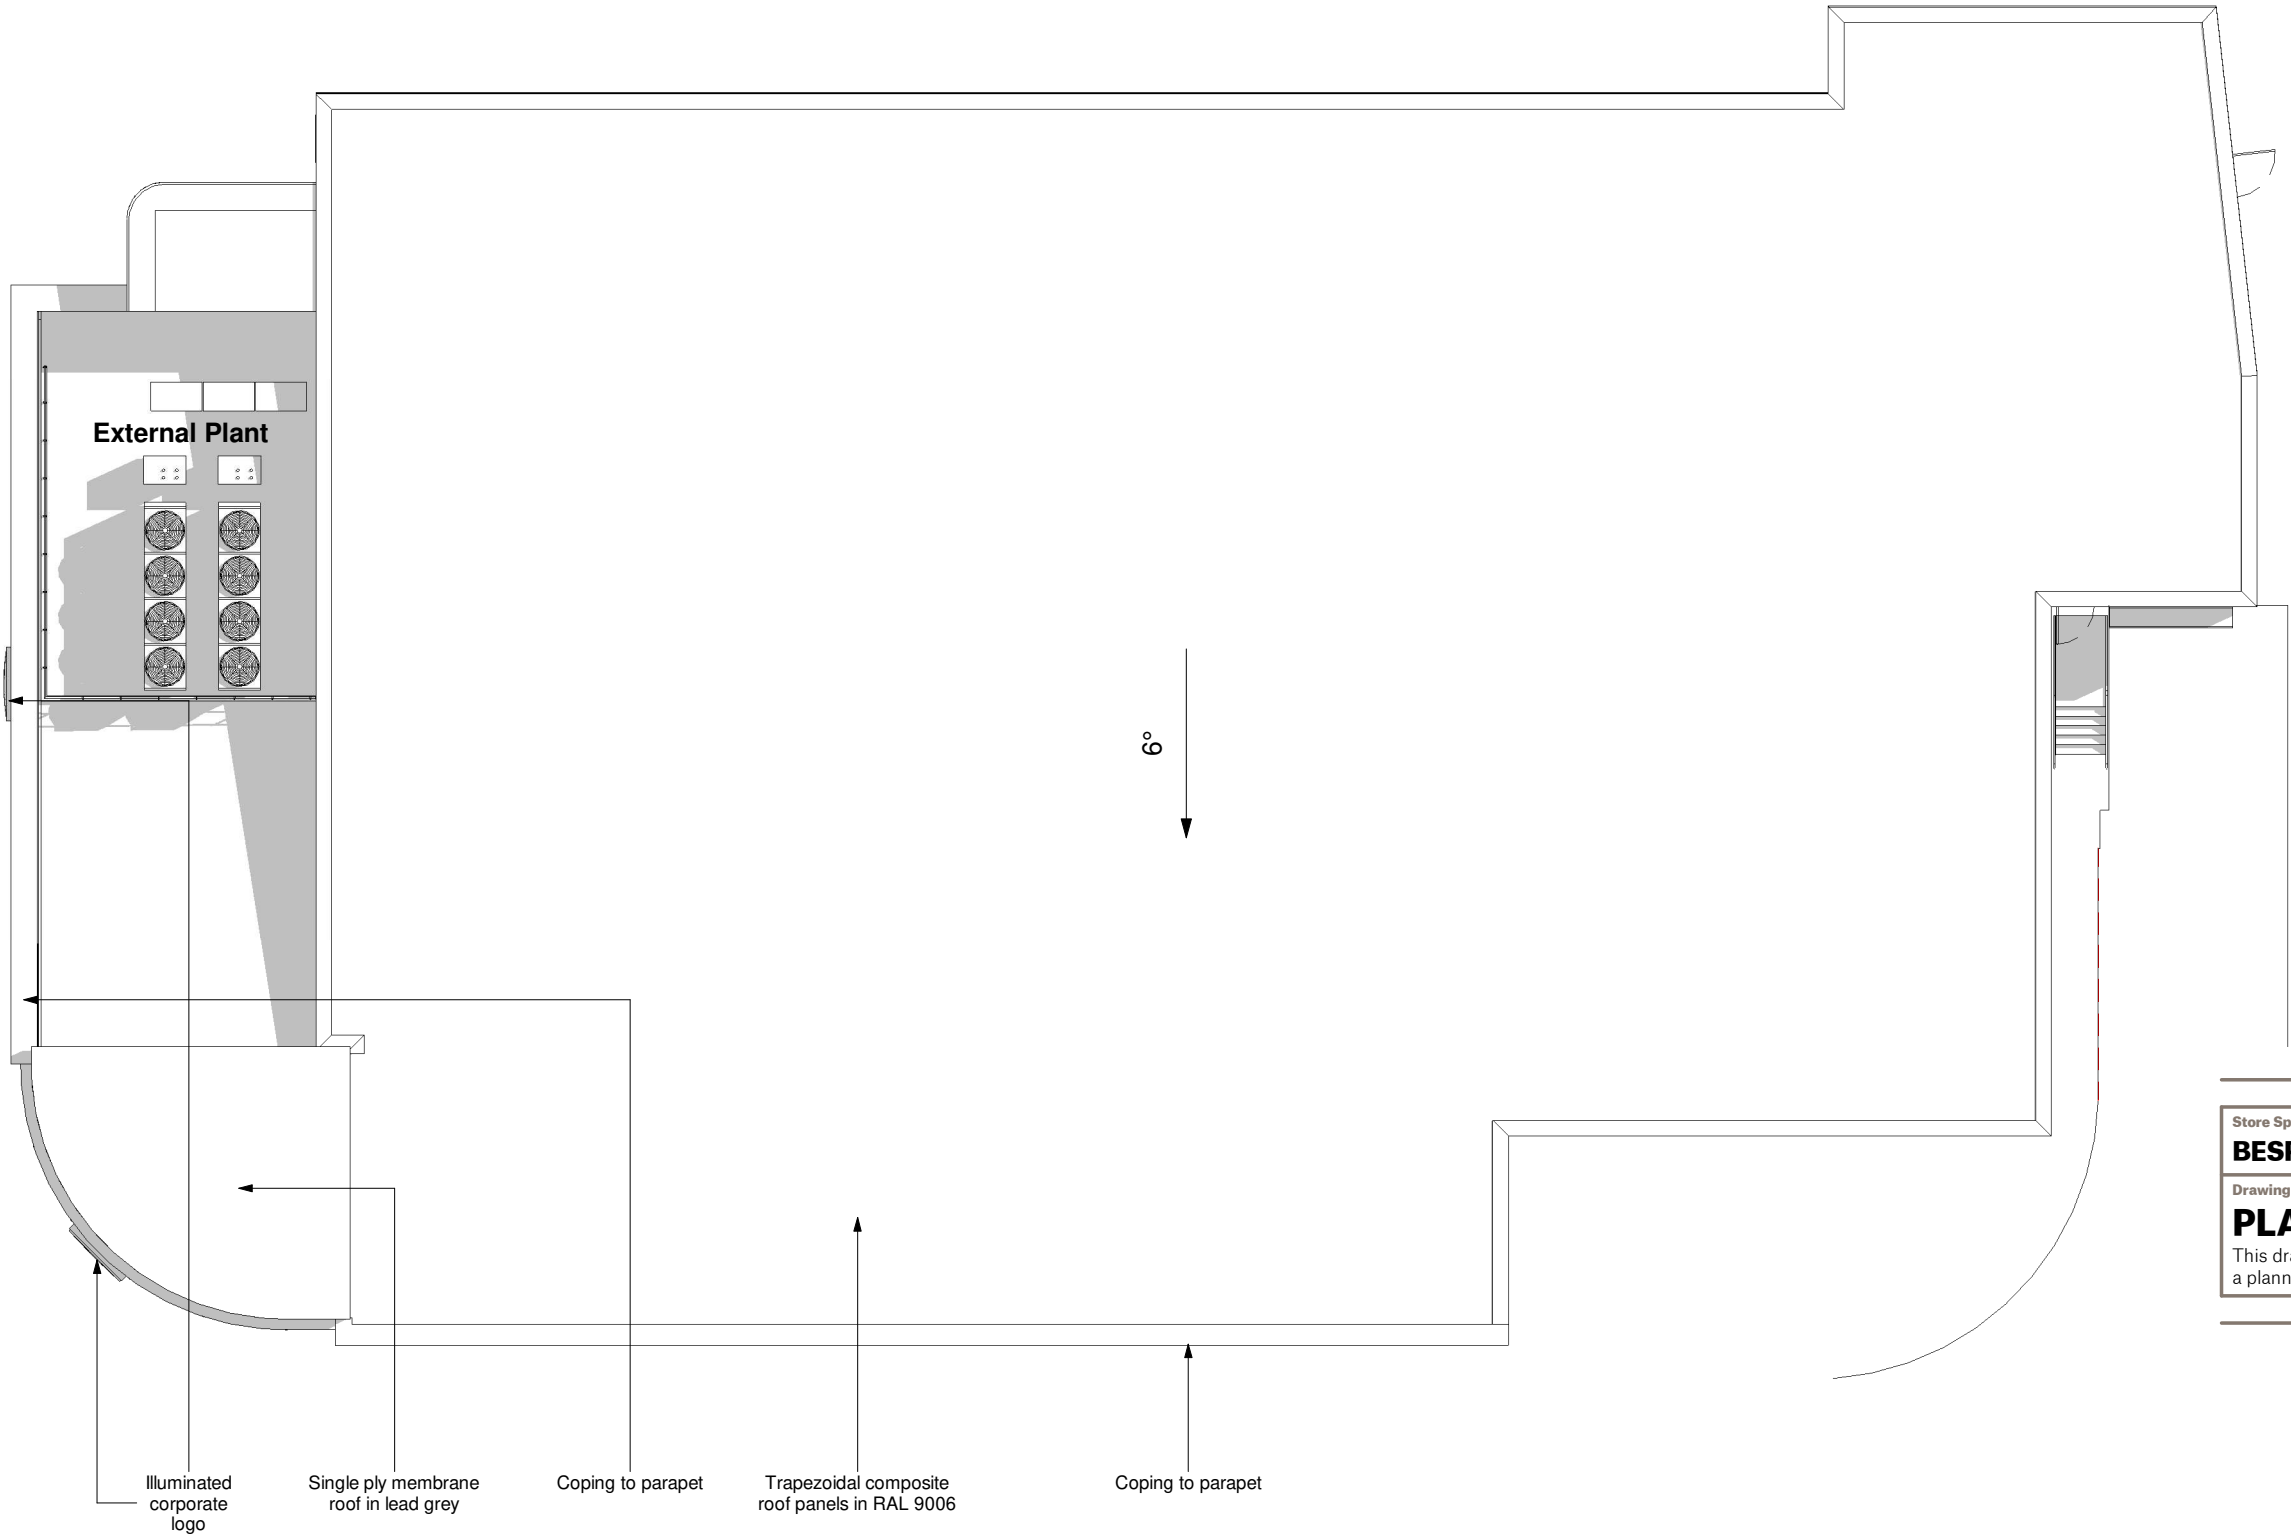

Store Specification

BESPOKE (BASED ON BBS 2020 ECO)

Drawing Purpose

PLANNING

This drawing has been prepared for the sole purpose of forming part of a planning application, and should not be used for any other purpose.



SPACE

Spaceworks, Benton Park Road, Newcastle upon Tyne, NE7 7LX
T: +44 (0)844 800 6660
www.spacearchitects.co.uk

Project				
Lidl Wavertree				
Drawing Title				
General Arrangement Plan - Roof Plan				
Project No.	Drawing No.	Status	Revision	Scale at A3
08001	ZZ-RF-DR-A-01-0001	S3	P3	1:200
File Reference: 08001-SPACE-ZZ-RF-DR-A-01-0001				