


Drawing reproduced from survey
information by Technics, drawing
reference number: 4785-0520-01
dated 07/05/2020.

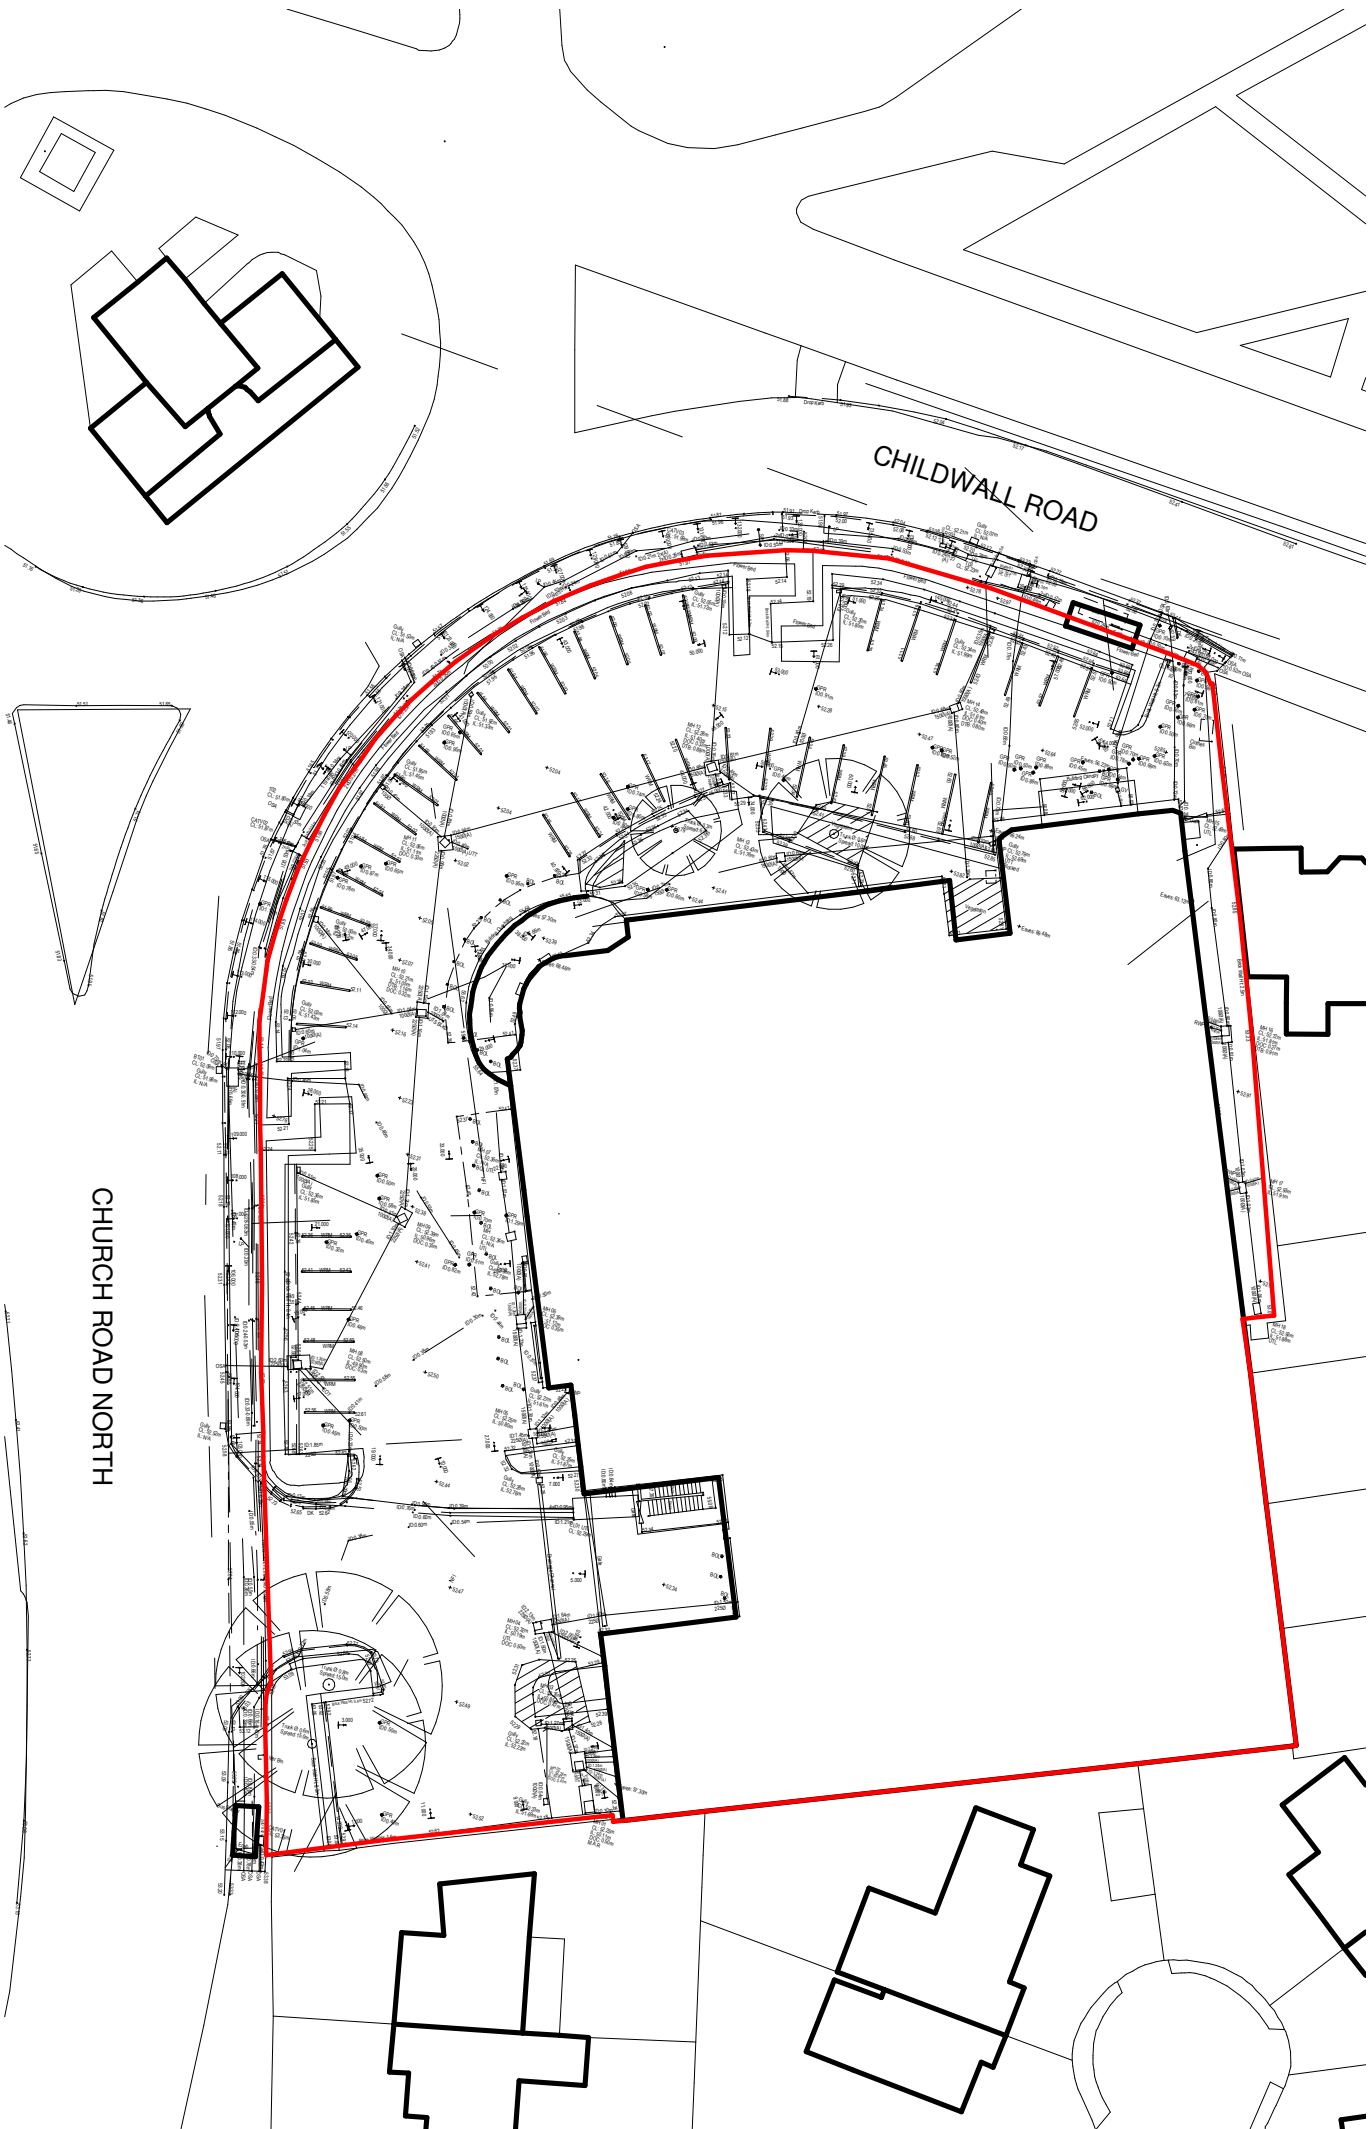

Drawing Issue Date
14/08/20

Drawing Purpose
EXISTING SITE PLAN

This drawing identifies the existing site layout based upon the information provided, and should not be used for any other purpose.

SPACE

Spaceworks, Benton Park Road, Newcastle upon Tyne, NE7 7LX
T: +44 (0)244 800 6660
www.spacearchitects.co.uk

Project
Lidl Wavertree

Drawing Title
Existing Site Plan

Project No.	Drawing No.	Status	Revision	Scale at A3
08001	ZZ-XX-DR-A-90-0002	S3	P1	1:500

File Reference: **08001-SPACE-ZZ-XX-DR-A-90-0002**