
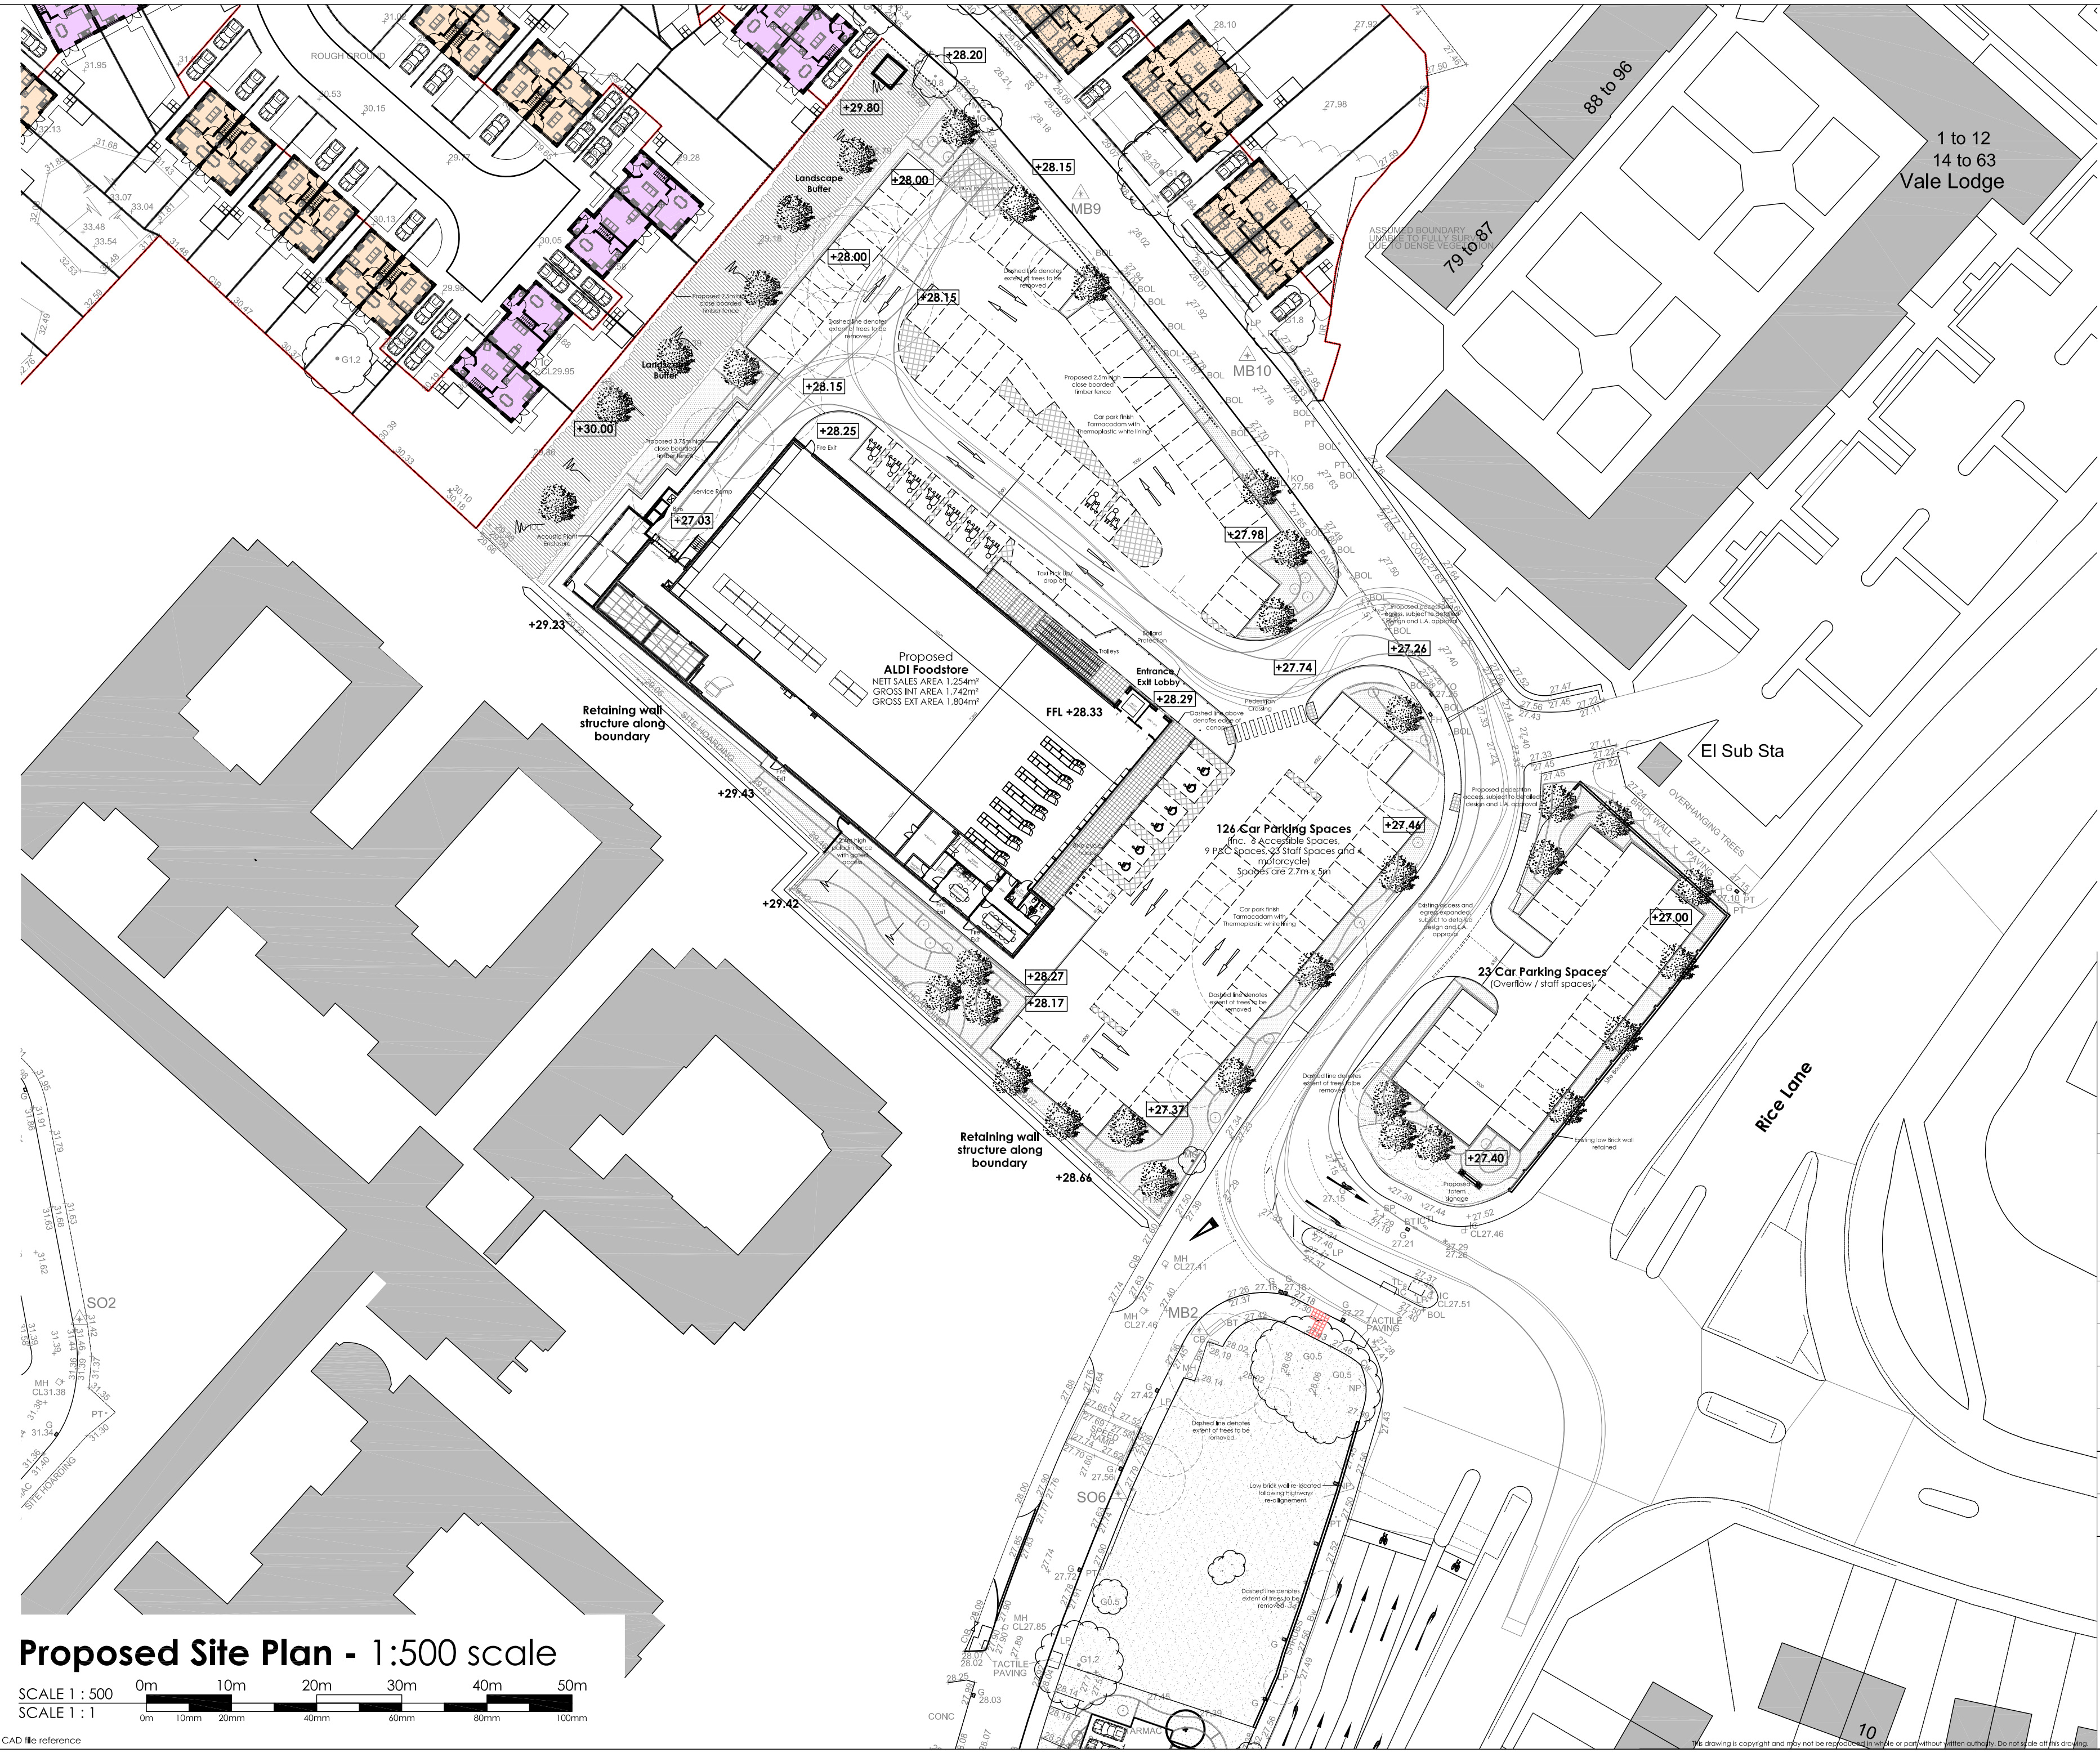


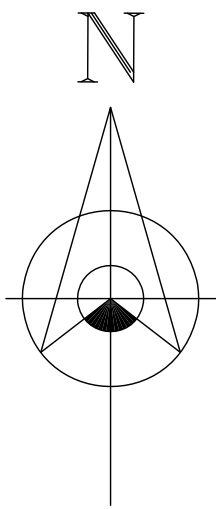

Proposed Site Plan - 1:500 scale
SCALE 1 : 500
SCALE 1 : 1
0m 10m 20m 30m 40m 50m
0m 10mm 20mm 40mm 60mm 80mm 100mm

CAD file reference

Rev	Date	Description	Rev By	Chk'd By
C	21.04.15	Residential context updated to suit Eden's latest layout	SSR	SSR
B	17.04.15	Re-sheeted to show additional ALDI Land.	SSR	SSR
A	16.04.15	Paladin fence with gated access to rear. Red line removed for consolidation with wider application.	SSR	SSR

Project Title	PROPOSED FOODSTORE LAND AT FORMER WALTON HOSPITAL SITE RICE LANE LIVERPOOL			
Client	ALDI STORES LTD.			
Status	PLANNING			
Scale	1:500	Drawing Size	A2	
Drawn By	SSR	Checked By	SSR	Date MAR 15
Drawing Title	PROPOSED SITE PLAN			
Job-Dwg No	0856NES - 101			Rev C

THE HARRIS PARTNERSHIP WAKEFIELD
2 St. Johns North, Wakefield, WF1 3QA
t. 01924 291 800 f. 01924 290 072

THE HARRIS PARTNERSHIP MANCHESTER
2nd Floor, Carvers Warehouse,
77 Dale Street, Manchester, M1 2HG
t. 0161 238 8555 f. 0161 244 5809

THE HARRIS PARTNERSHIP MILTON KEYNES
The Old Rectory, 79 High Street
Newport Pagnell, MK16 8AB
t. 01908 211 577 f. 01908 211 722

THE HARRIS PARTNERSHIP READING
101 London Road, Reading, RG1 5BY
t. 0118 950 7700 f. 0118 956 8642

THE HARRIS PARTNERSHIP

ARCHITECTS
www.harrispartnership.com

This drawing is copyright and may not be reproduced, in whole or part, without written authority. Do not scale off this drawing.