


(FOR LOCAL AUTHORITY USE)


QR Code

025 000
1 : 500

DOCK FILL LEVELS SHOWN ARE BASED ON THE INITIAL DOCK FILLING MARINE OPERATION AND ARE NOT FINISHED LEVELS.

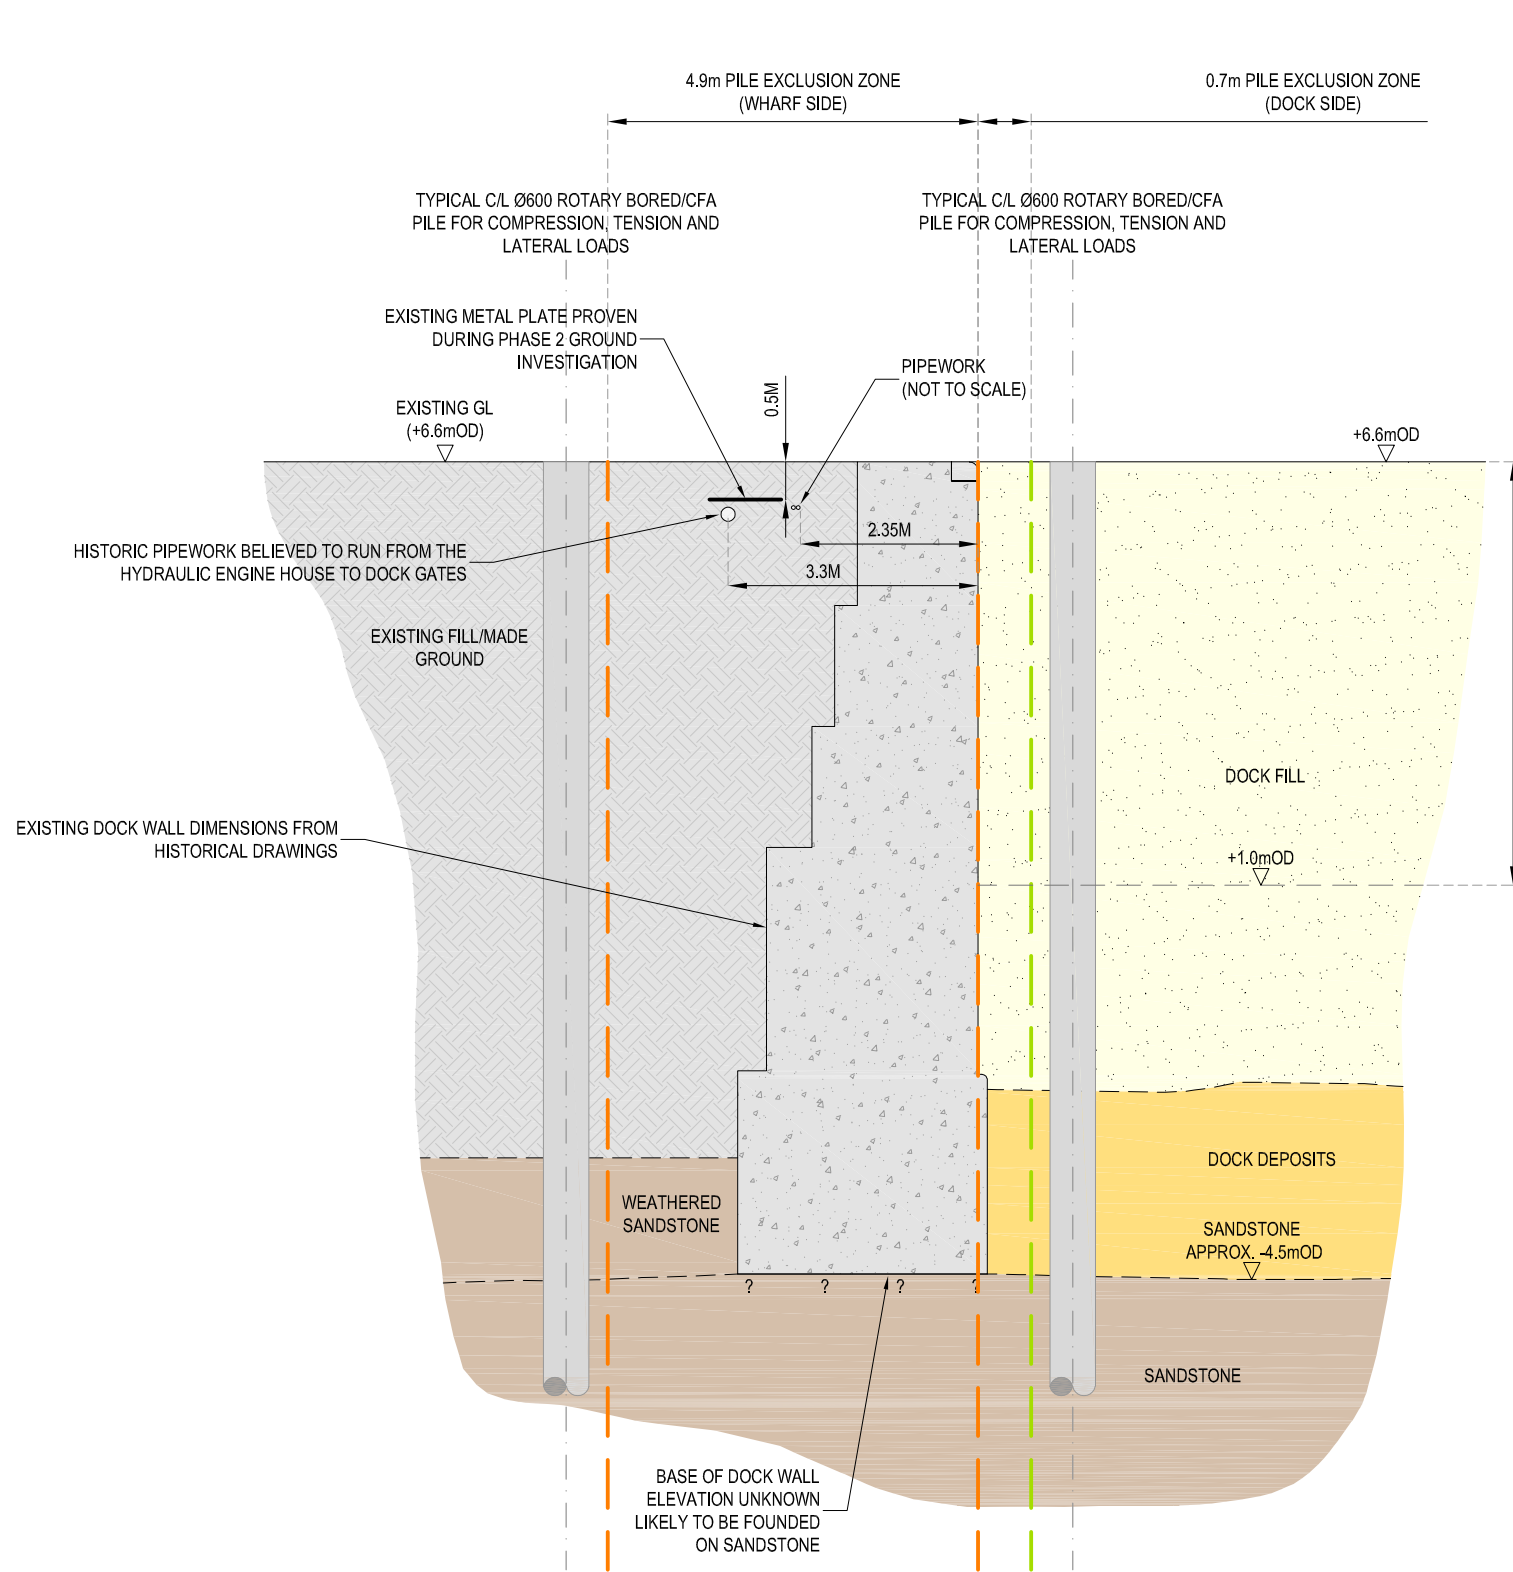

TYPICAL SECTION - NORTH QUAY

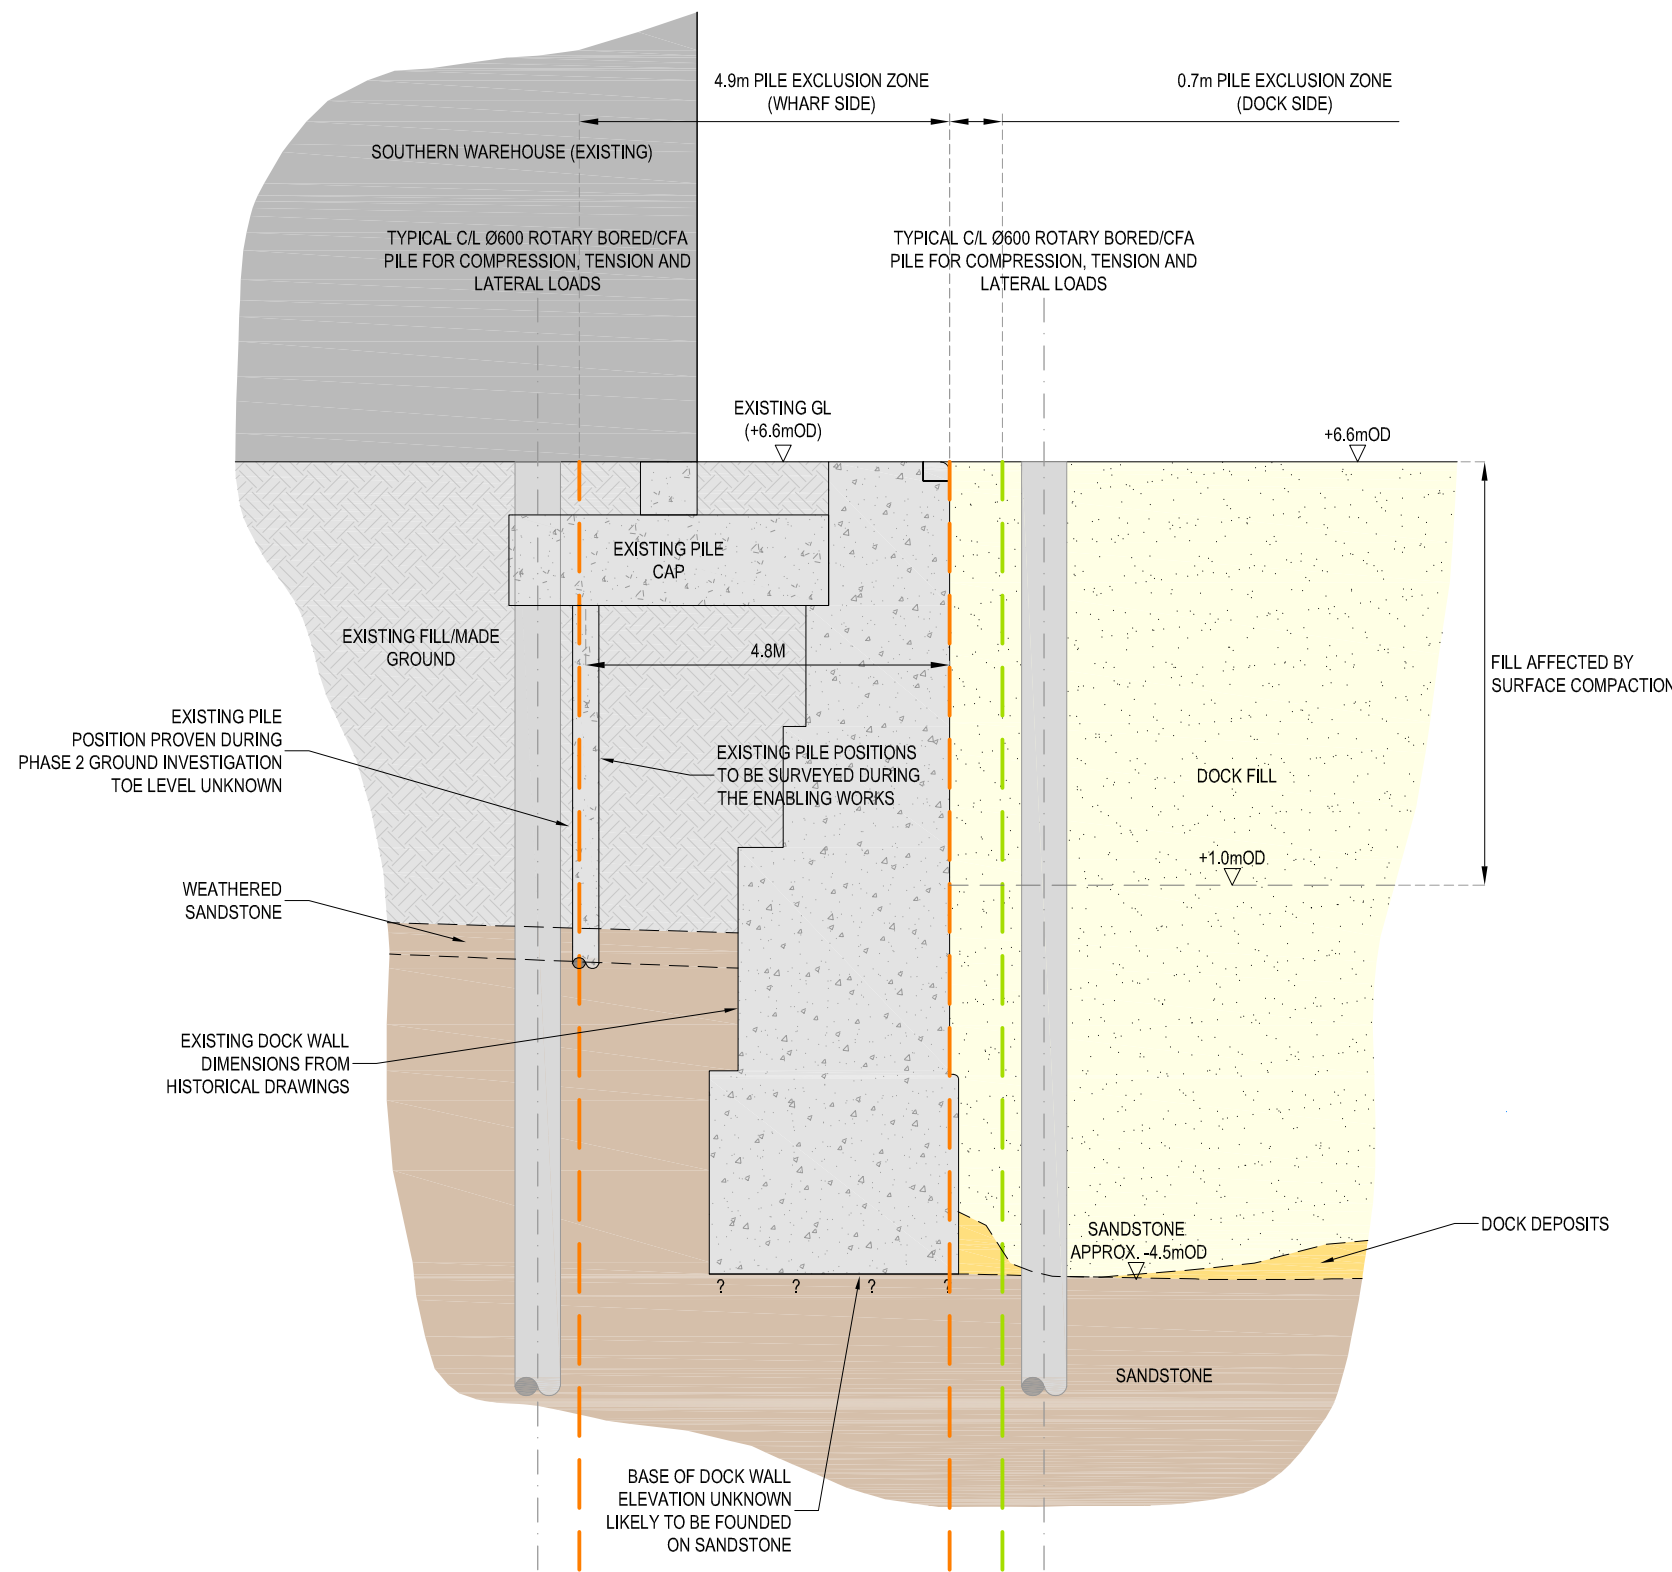

TYPICAL SECTION - SOUTH QUAY

P03	D3 - PLANNING	JR	JR	08.06.20
P02	PLANNING	JR	JR	02.10.19
P01	S2 - INFORMATION	JR	JR	15.02.19
Rev	Description	Aprv	Chk'd	Date

Client

Project Manager

Main Contractor

Design Consultant

Structural / MEP / Infrastructure

Project Title

THE PEOPLE'S PROJECT

Drawing Title

TYPICAL DOCK WALL SECTION BORED PILES

Checked	Drawn	Designed
JR	NG	JR
Purpose of Issue		
D3 PLANNING		
Model File Ref:		
Drawing No		
BMD01-BHE-ZZ-LXX-DR-CG-0305		
Scale A1 (594x841)	Status	Revision No
AS SHOWN	D3	P03