



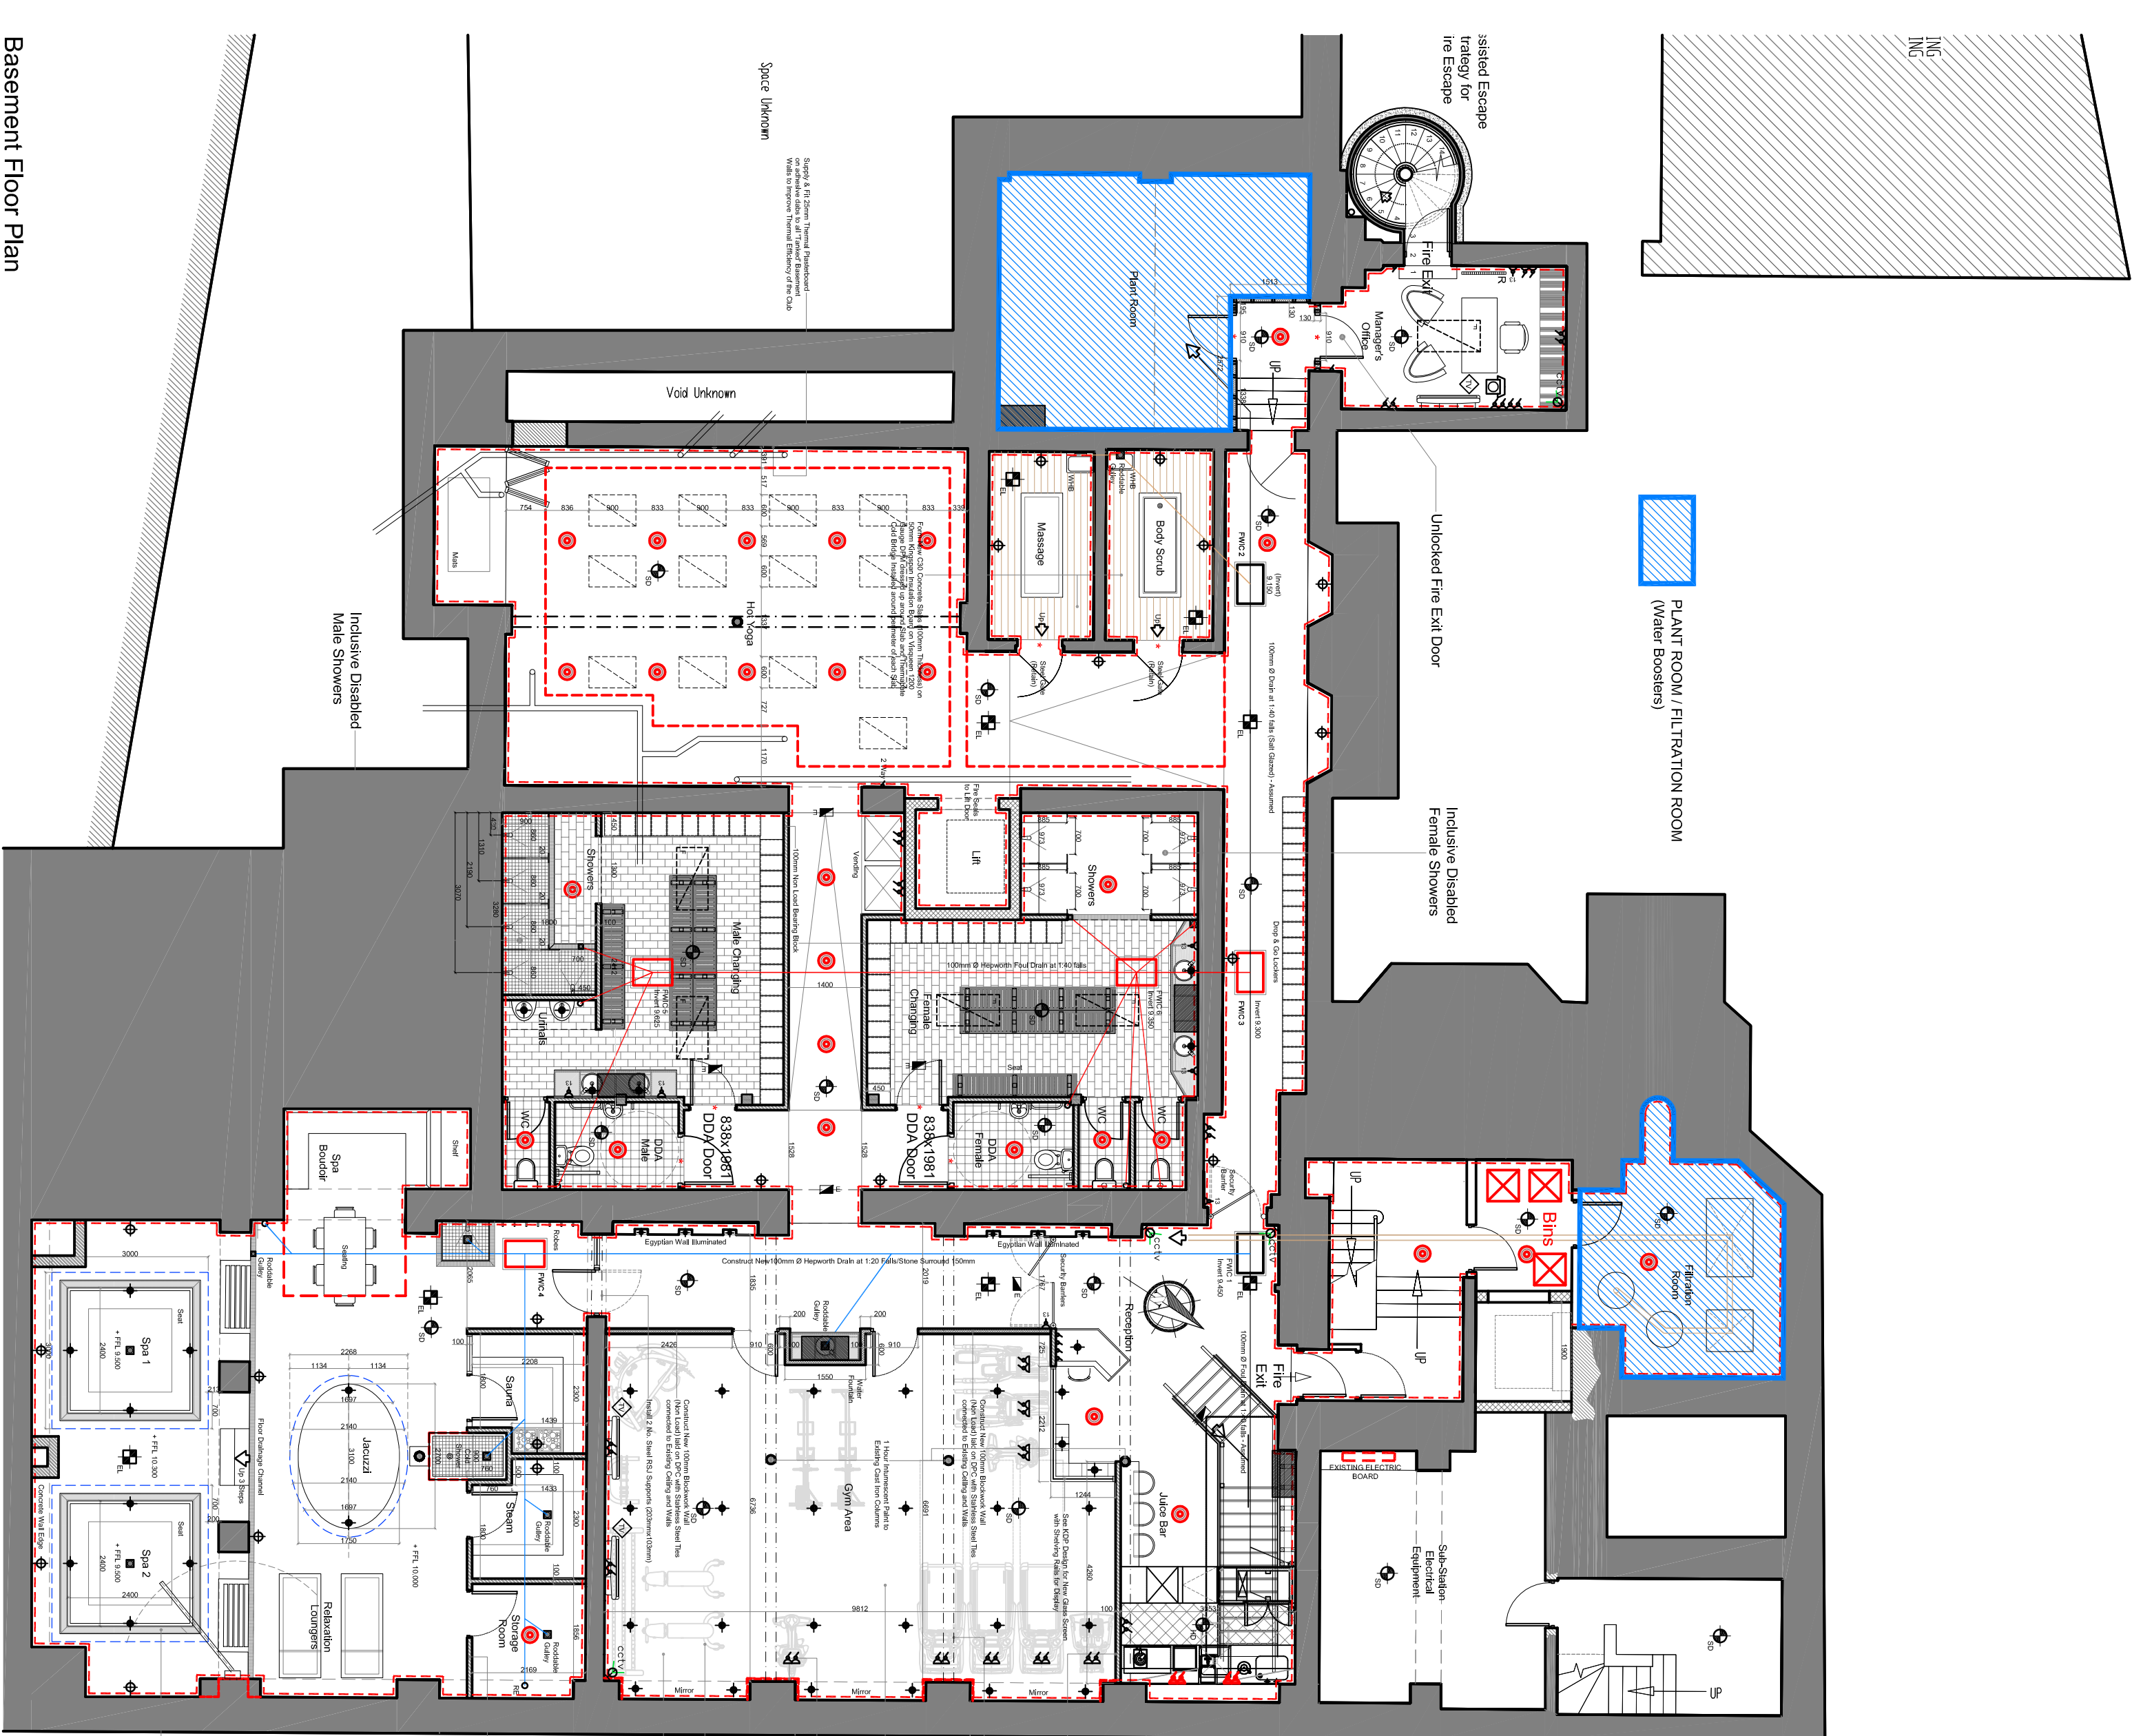

Basement Floor Plan
Scale 1:100

Revisions		Rev	Date	Description	Rev	Date	Description	Rev	Date	Description	Rev	Date	Description
A	-	Rev	12.11.15	Visitor Cycle Stands removed	Rev	12.11.15	Visitor Cycle Stands shown	Rev	12.11.15	Visitor Cycle Stands shown	Rev	12.11.15	Visitor Cycle Stands shown
B	-	Rev	12.11.15	Visitor Cycle Stands shown	
C	-	Rev	12.11.15	Visitor Cycle Stands shown	
D	-	Rev	12.11.15	Visitor Cycle Stands shown	
E	-	Rev	12.11.15	Visitor Cycle Stands shown	
13 Seymour Terrace Liverpool L3 5PE Telephone: +44 (0) 151 708 1777 Facsimile: +44 (0) 151 708 8998 Email: info@kdparchitects.com Website: www.kdparchitects.com	THE KEITH DAVIDSON PARTNERSHIP CHARTERED ARCHITECTS - PROJECT MANAGEMENT - 3D VISUALISATION	Client: Nigel Russell - Middle England Job title: Fire Station, Hatton Garden, Liverpool Drawing title: Basement & Ground Floor Plan	PLANNING Job number: 1217 Drawing number: 100/PA Scale: Drawn: 100/PA Checked: gnp Date: 10/07/12
--	--	---	--

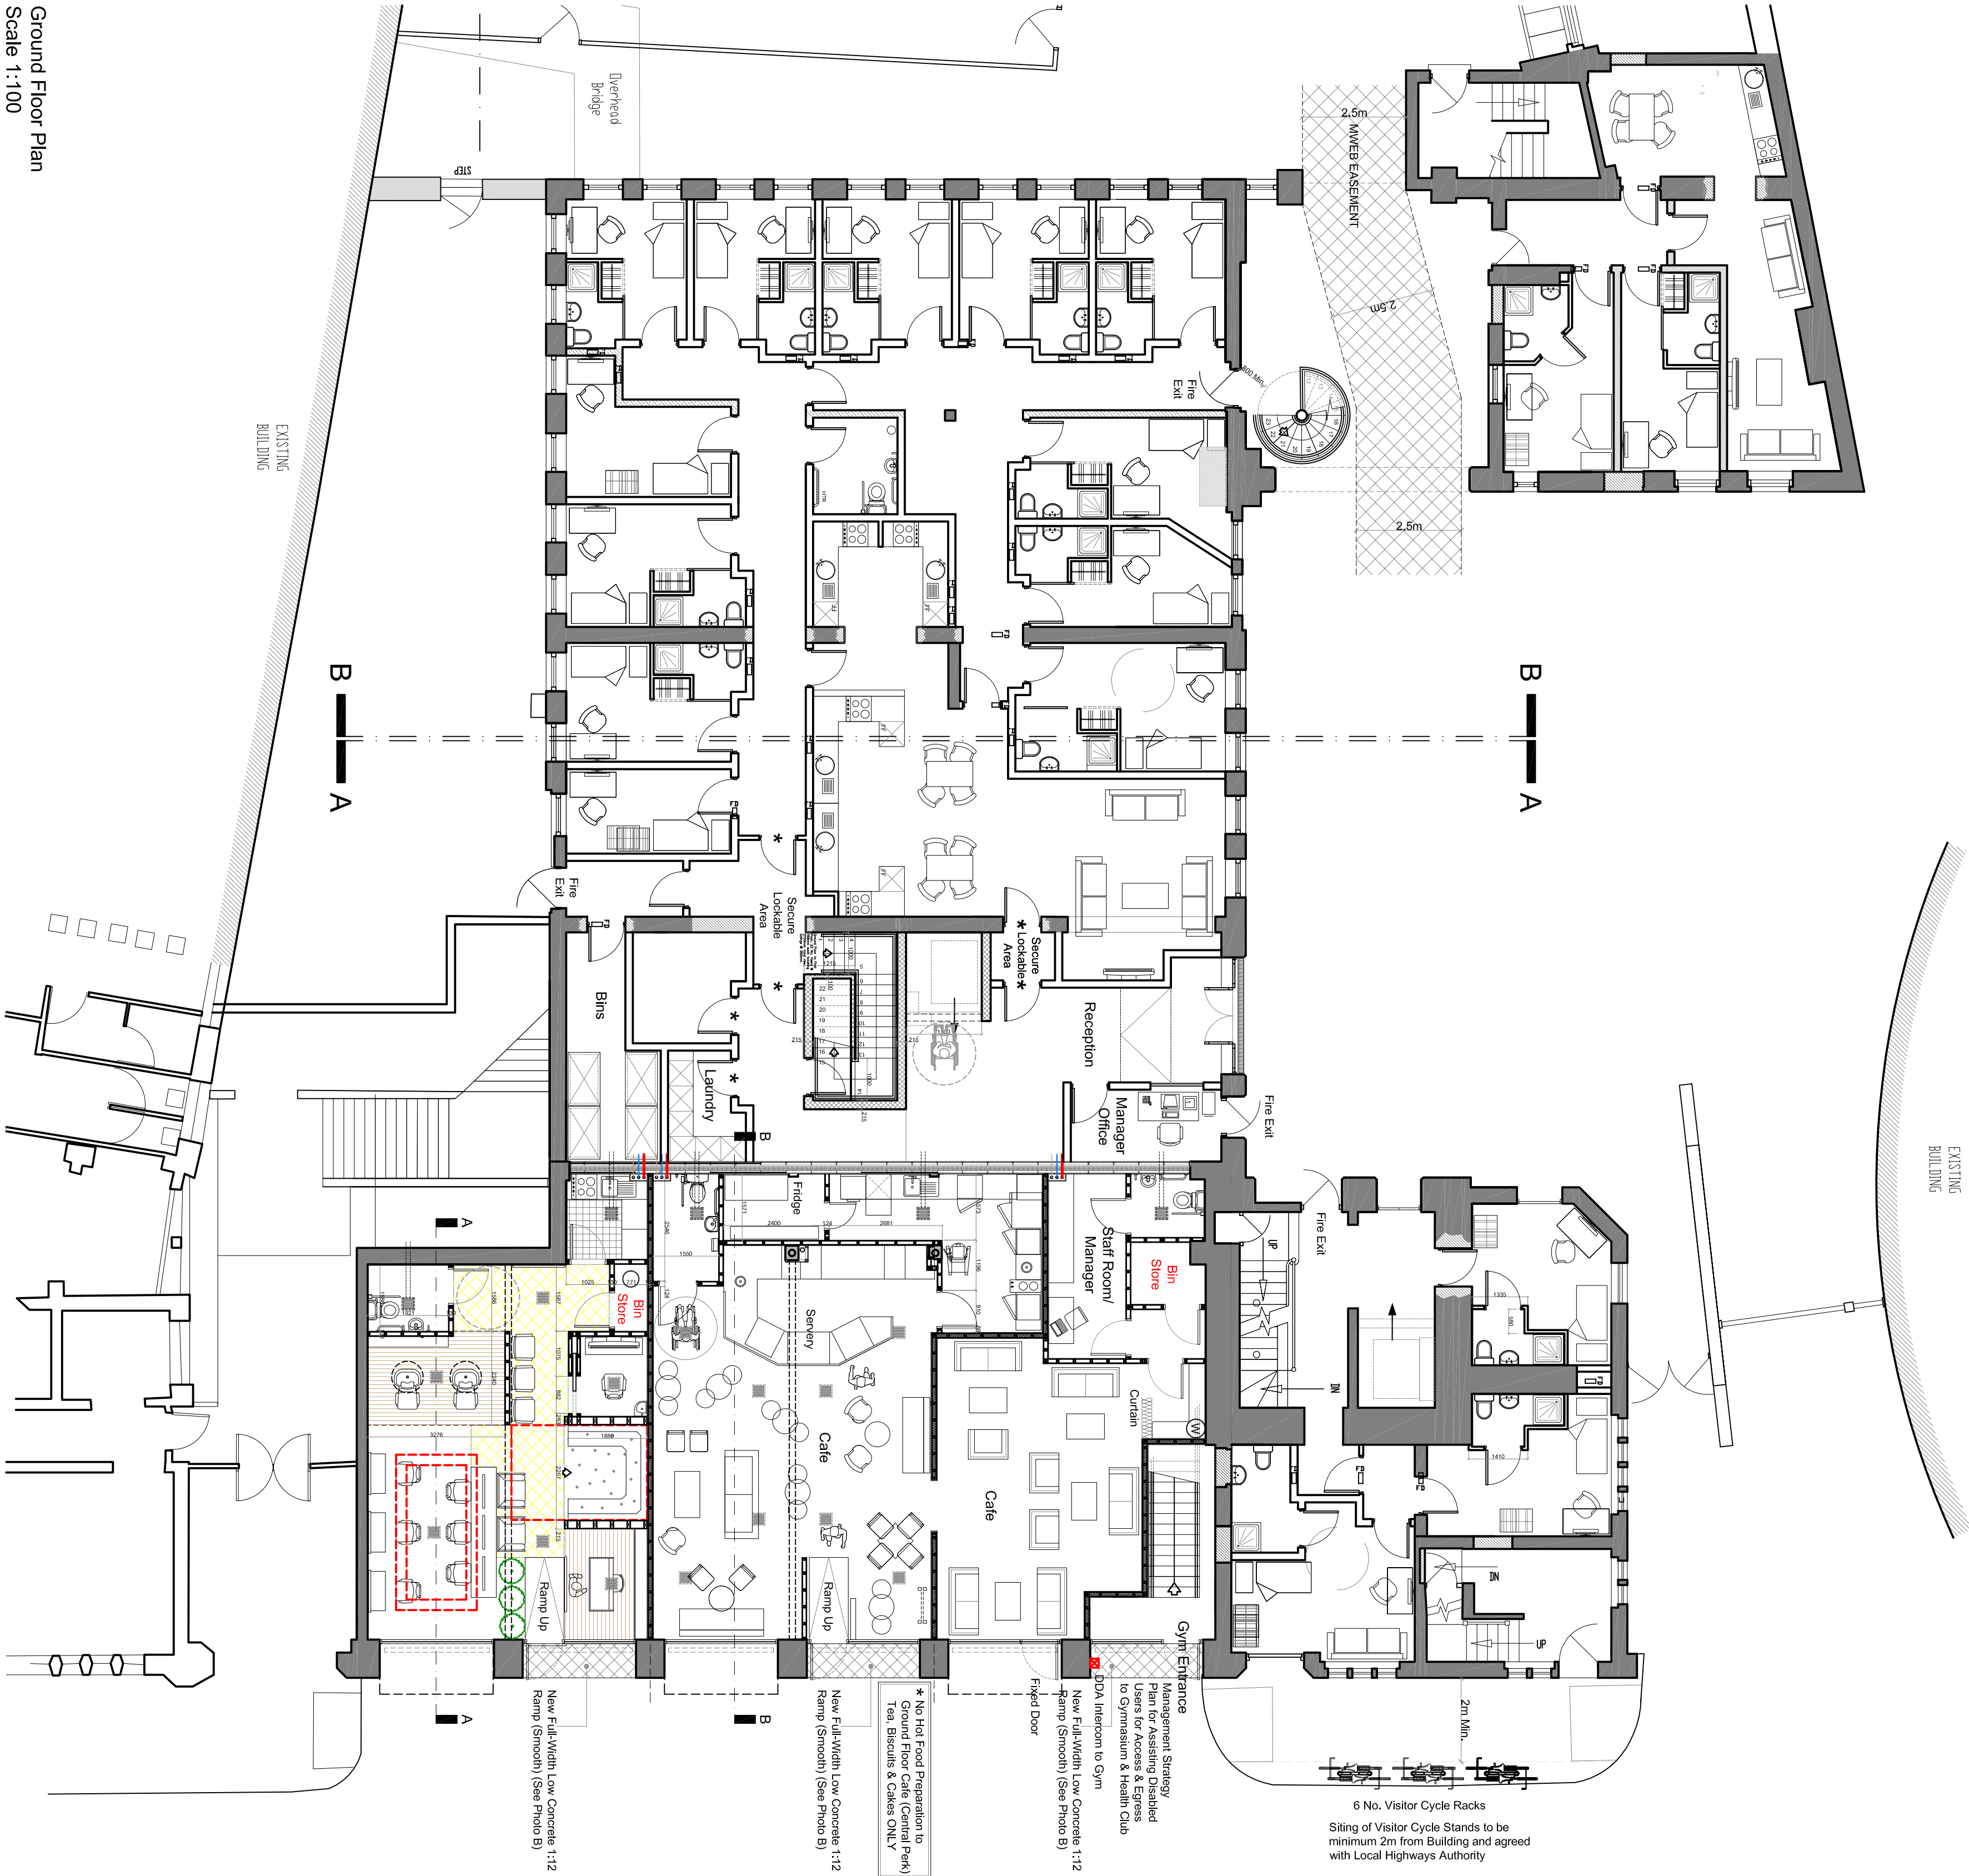

Ground Floor Plan
Scale 1:100

13 Seymour Terrace Liverpool L3 5PE Telephone: +44 (0) 151 708 1777 Facsimile: +44 (0) 151 708 8998 Email: info@kdparchitects.com Website: www.kdparchitects.com	THE KEITH DAVIDSON PARTNERSHIP CHARTERED ARCHITECTS - PROJECT MANAGEMENT - 3D VISUALISATION	Client: Nigel Russell - Middle England Job title: Fire Station, Hatton Garden, Liverpool Drawing title: Basement & Ground Floor Plan	PLANNING Job number: 1217 Drawing number: 100/PA Scale: Drawn: 100/PA Checked: gnp Date: 10/07/12
--	--	---	--