


Existing Site Plan

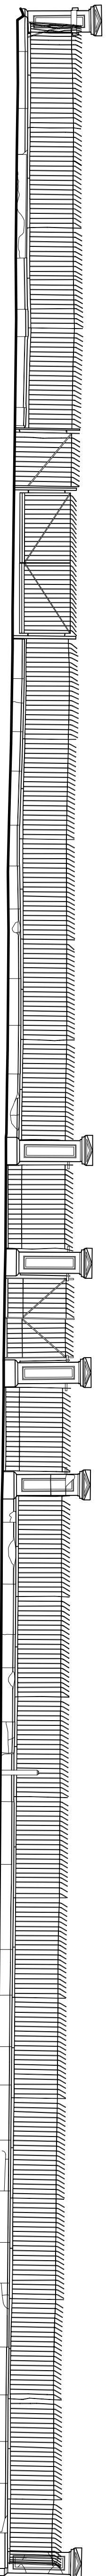

Existing Ground Floor Plan



Existing Site Plan

All dimensions to be checked on site. Figured dimensions to be read in preference to scaled. KDP accepts no responsibility for any unauthorised use of this drawing. This drawing is copyright and remains the property of KDP unless otherwise agreed.				Revisions				Revisions				Revisions				Revisions			
Rev	Date	Description	Int. Check	Rev	Date	Description	Int. Check	Rev	Date	Description	Int. Check	Rev	Date	Description	Int. Check	Rev	Date	Description	Int. Check
THE KEITH DAVIDSON PARTNERSHIP CORPORATE ARCHITECTS LIMITED (INCORPORATED IN IRELAND)				Client Nigel Russell-Middle England Job title Students Accommodation St Andrews, Rodney St				Job number 1221 Drawing number 101				Revision *				Scale 1:200@A1/C			
13 Seymour Terrace Seymour Street Liverpool L3 5PE Telephone: +44 (0) 151 709 1777 Facsimile: +44 (0) 151 708 9998 Email: info@kdparchitects.com Website: www.kdparchitects.com				KDP ARCHITECTS				Scale 1:200@A1/C				Drawing Title Existing Site Plan, GF and Front Wall				Scale 1:200@A1/C			