




Ordnance Survey (c) Crown Copyright 2010. All rights reserved. Licence number 100020449

Site Plan as Existing

Scale 1:500 @ A1

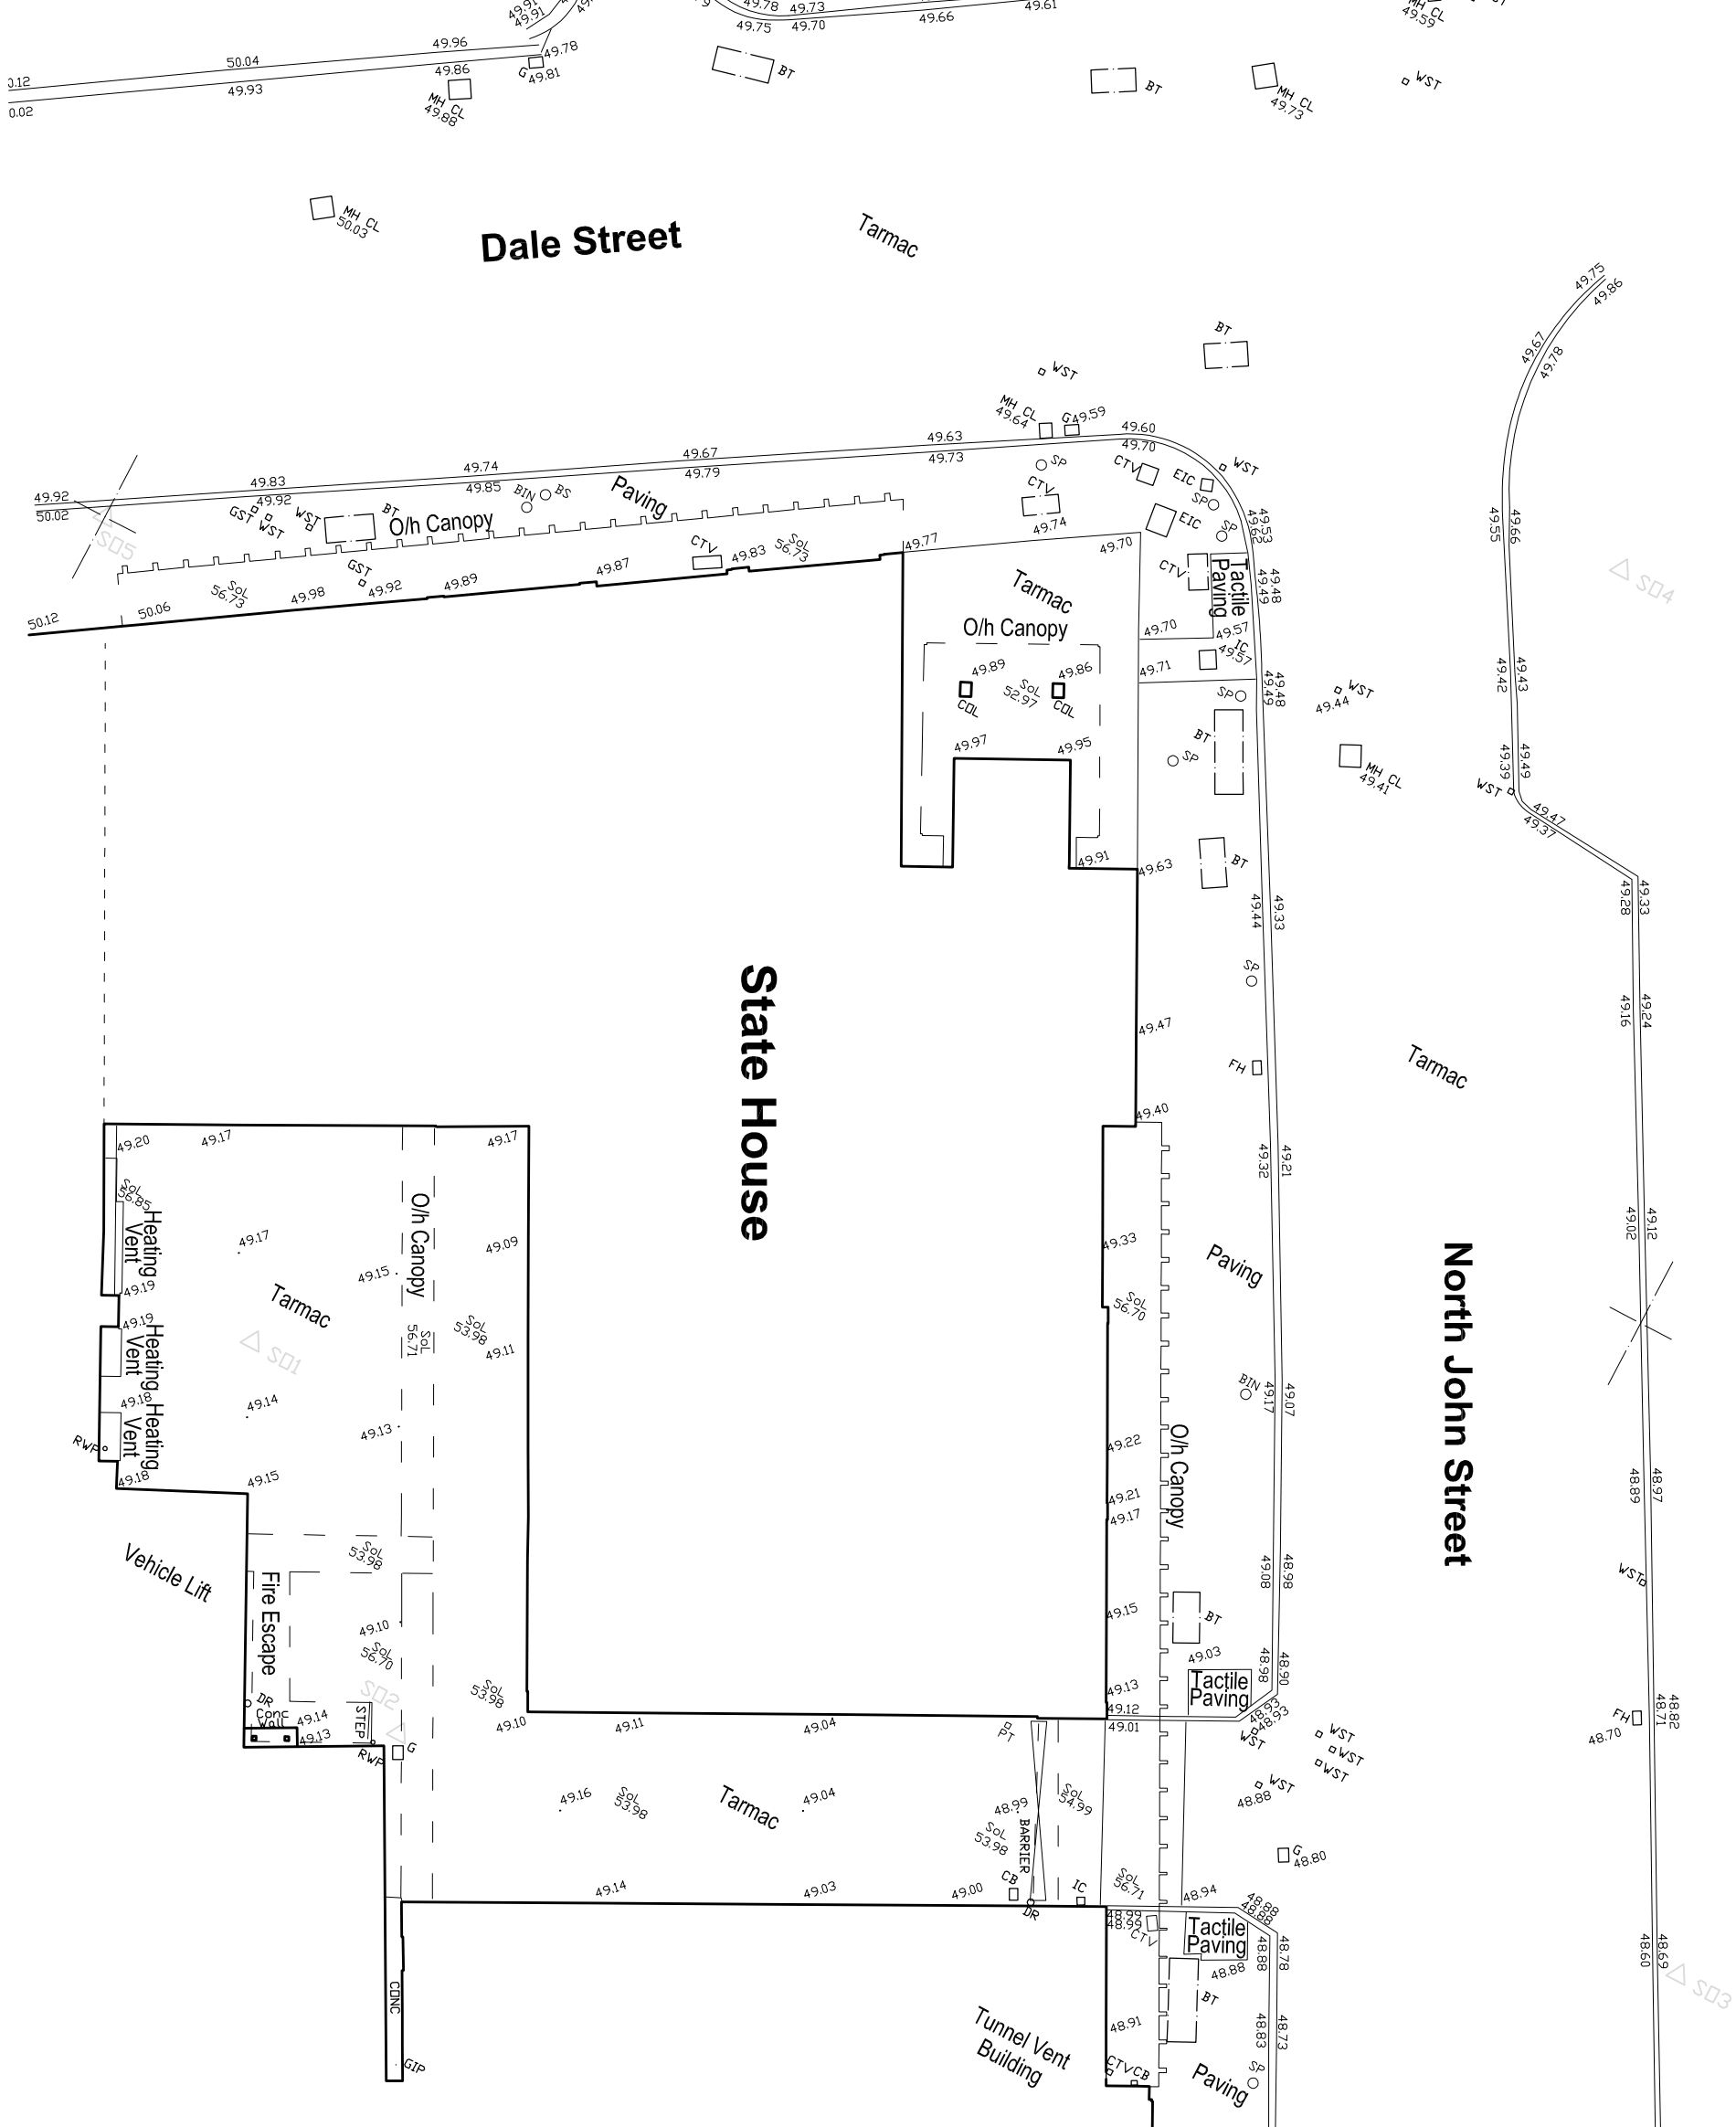

Topographical Block Plan as Existing

Scale 1:200 @ A1

ISSUED FOR PLANNING

REVISION	DATE	DRAWN	CHECKED	DESCRIPTION
1	28/10/2010	AS	AS	Mr Bay King
2	28/10/2010	HM	HM	Z Hotel Conversion of Offices on North John Street
3	23/12/24	101	-	Site Plan