


Sixth Floor Plan as Existing


Scale 1:100 @ A1

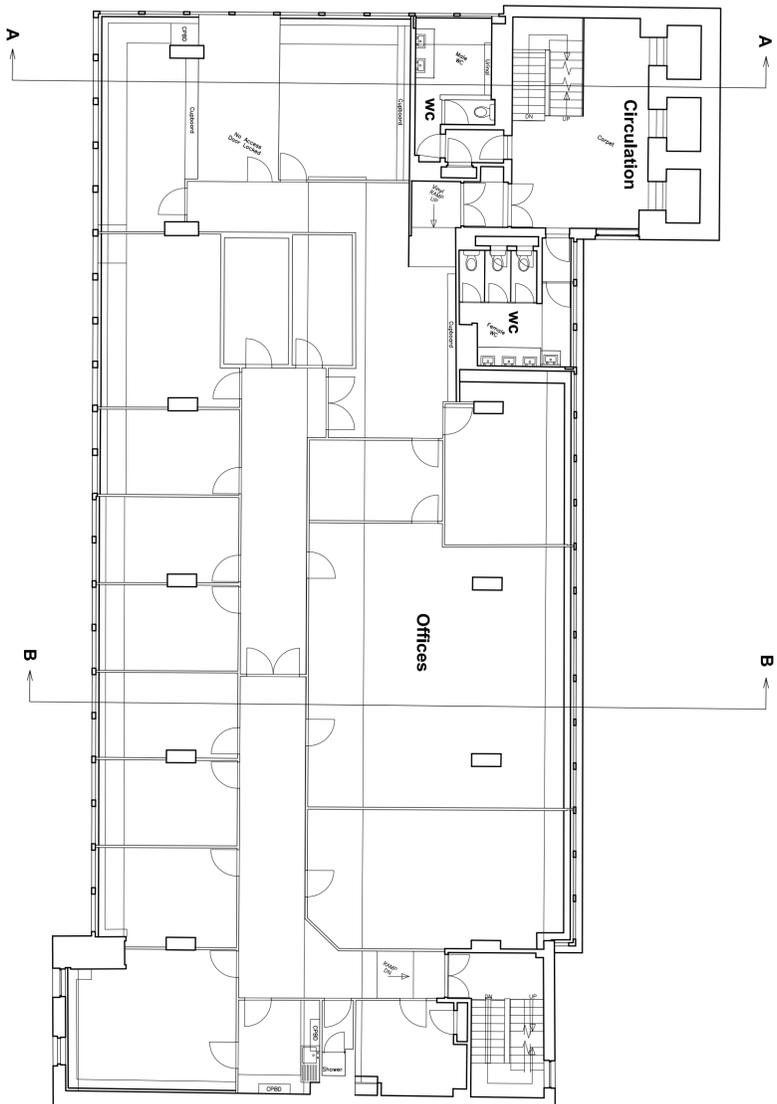

Z Hotel

Seventh Floor Plan as Existing

Scale 1:100 @ A1

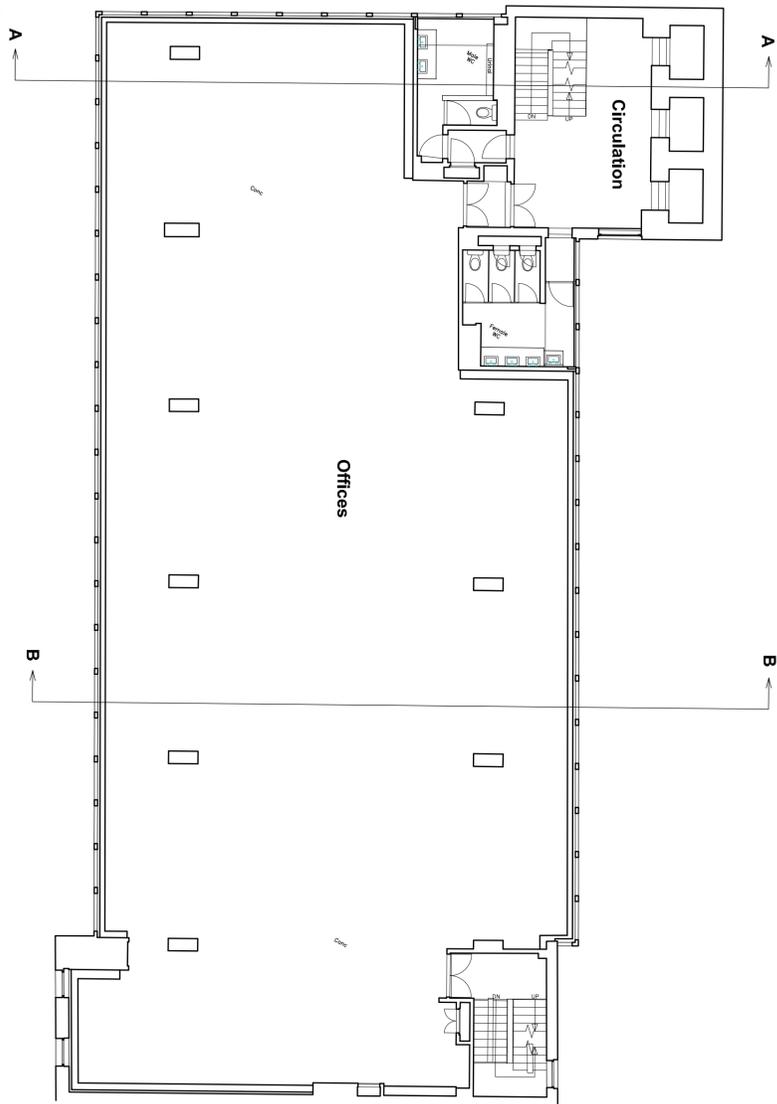

ISSUED FOR PLANNING

REVISION	DATE	DRAWN	CHECKED	DESCRIPTION	SCALE	DATE
1	29/11/2010	HW	CW	As Issued @ A1	1:100	29/11/2010

PURCHASER **MURRAY** **REID** **IRVING**