


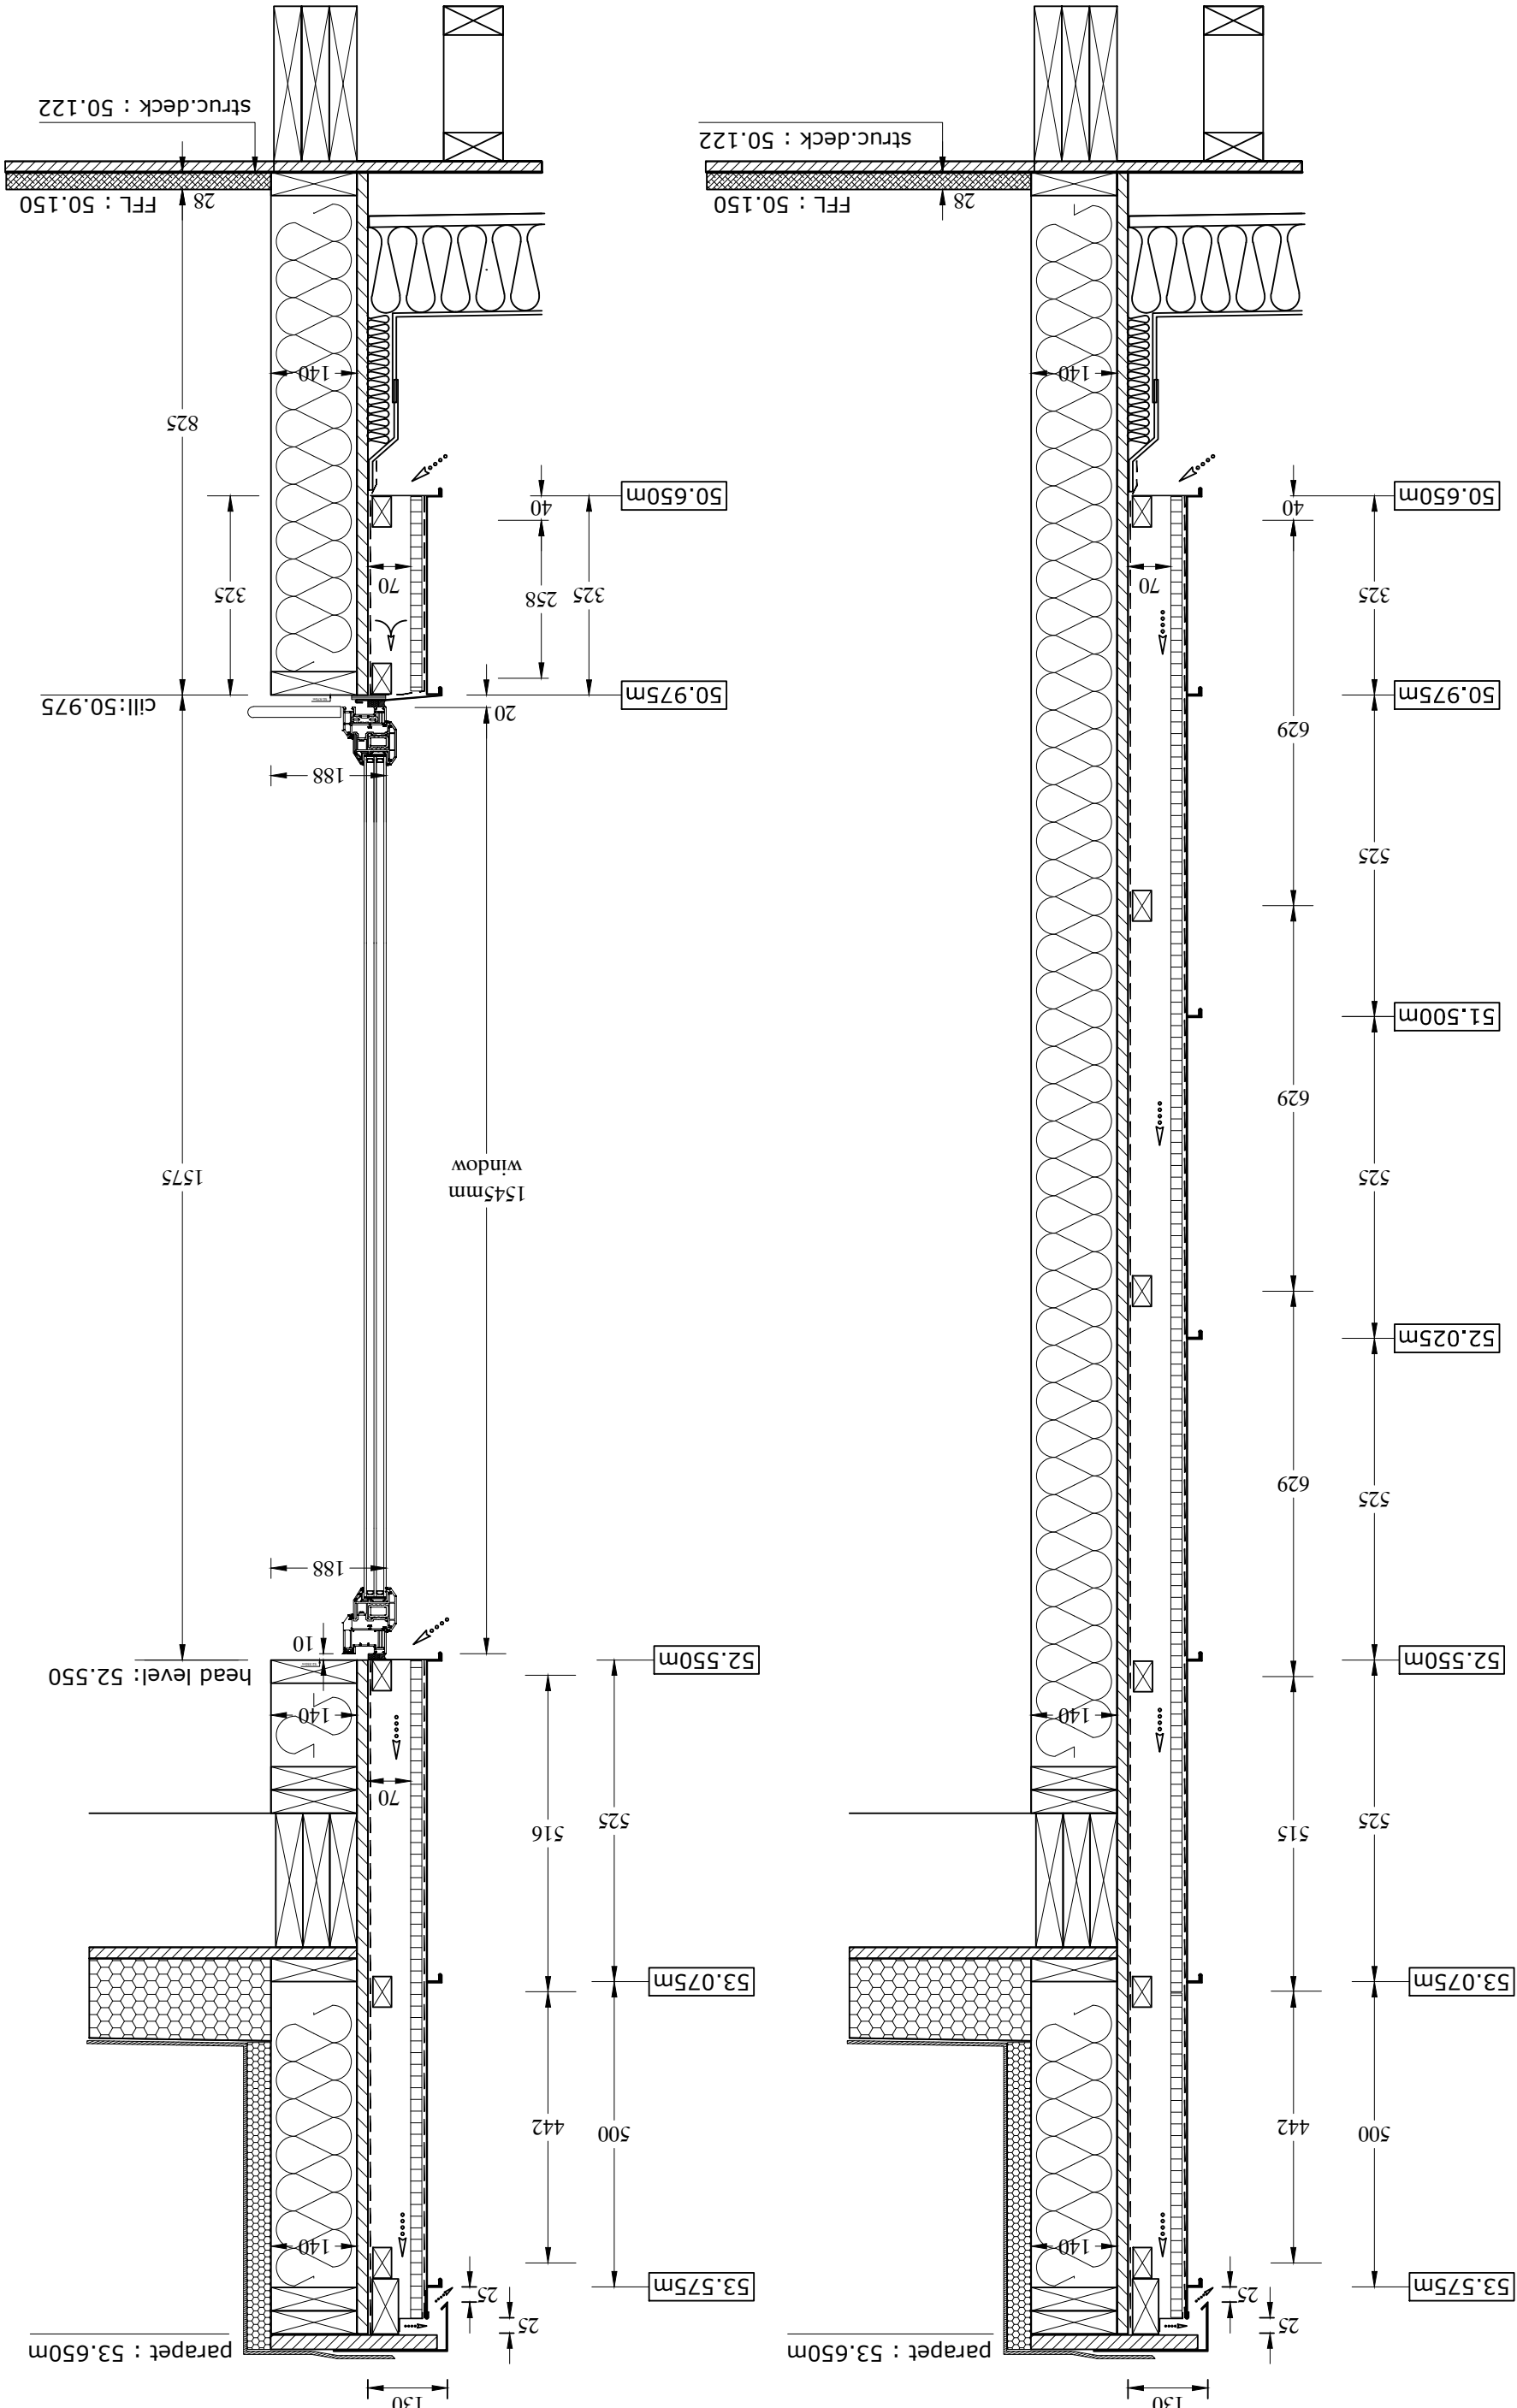

VARLA
VARLA, Vapour & Ventilation

VARLA CLADDING LTD
8 Devonshire court
Green lane trading estate
Clifton
York

YO30 5PQ
TEL: 01904 699580
FAX: 01904 479519

TITLE:

**WALL SECTION
4TH FLOOR**

CONTRACT:

**X1 - THE EDGE
LIVERPOOL**

REVISION

DATE

DRAWN BY



CHECKED

DATE

JAN. 2015

SCALE

1 : 10

A3

JOB. 768

DRAWING No. R01

REV


© COPYRIGHT, THIS DRAWING BELONGS TO BLUE & CO LTD.

FIXER NOTE ; ALL SCREWS TO HAVE 16mm MINI EDGE DISTANCE IN ALL DIRECTIONS & 36mm MINI PENETRATION

**FIXER NOTE ; BREATHER
MEMBRANE LAPS MADE TO
WEATHER EXTERNALLY**

FIXER NOTE ; OSB BOARD ALWAYS TO BE LAID IN LANDSCAPE AND HAVE 2mm EXPANSION GAP AT BUTT JOINTS

ALUMINIUM SHEET LAID
WITH HORIZONTAL ANGLE
WELTED SEAMS - COLOUR
MOONSTONE BLUE GOLD

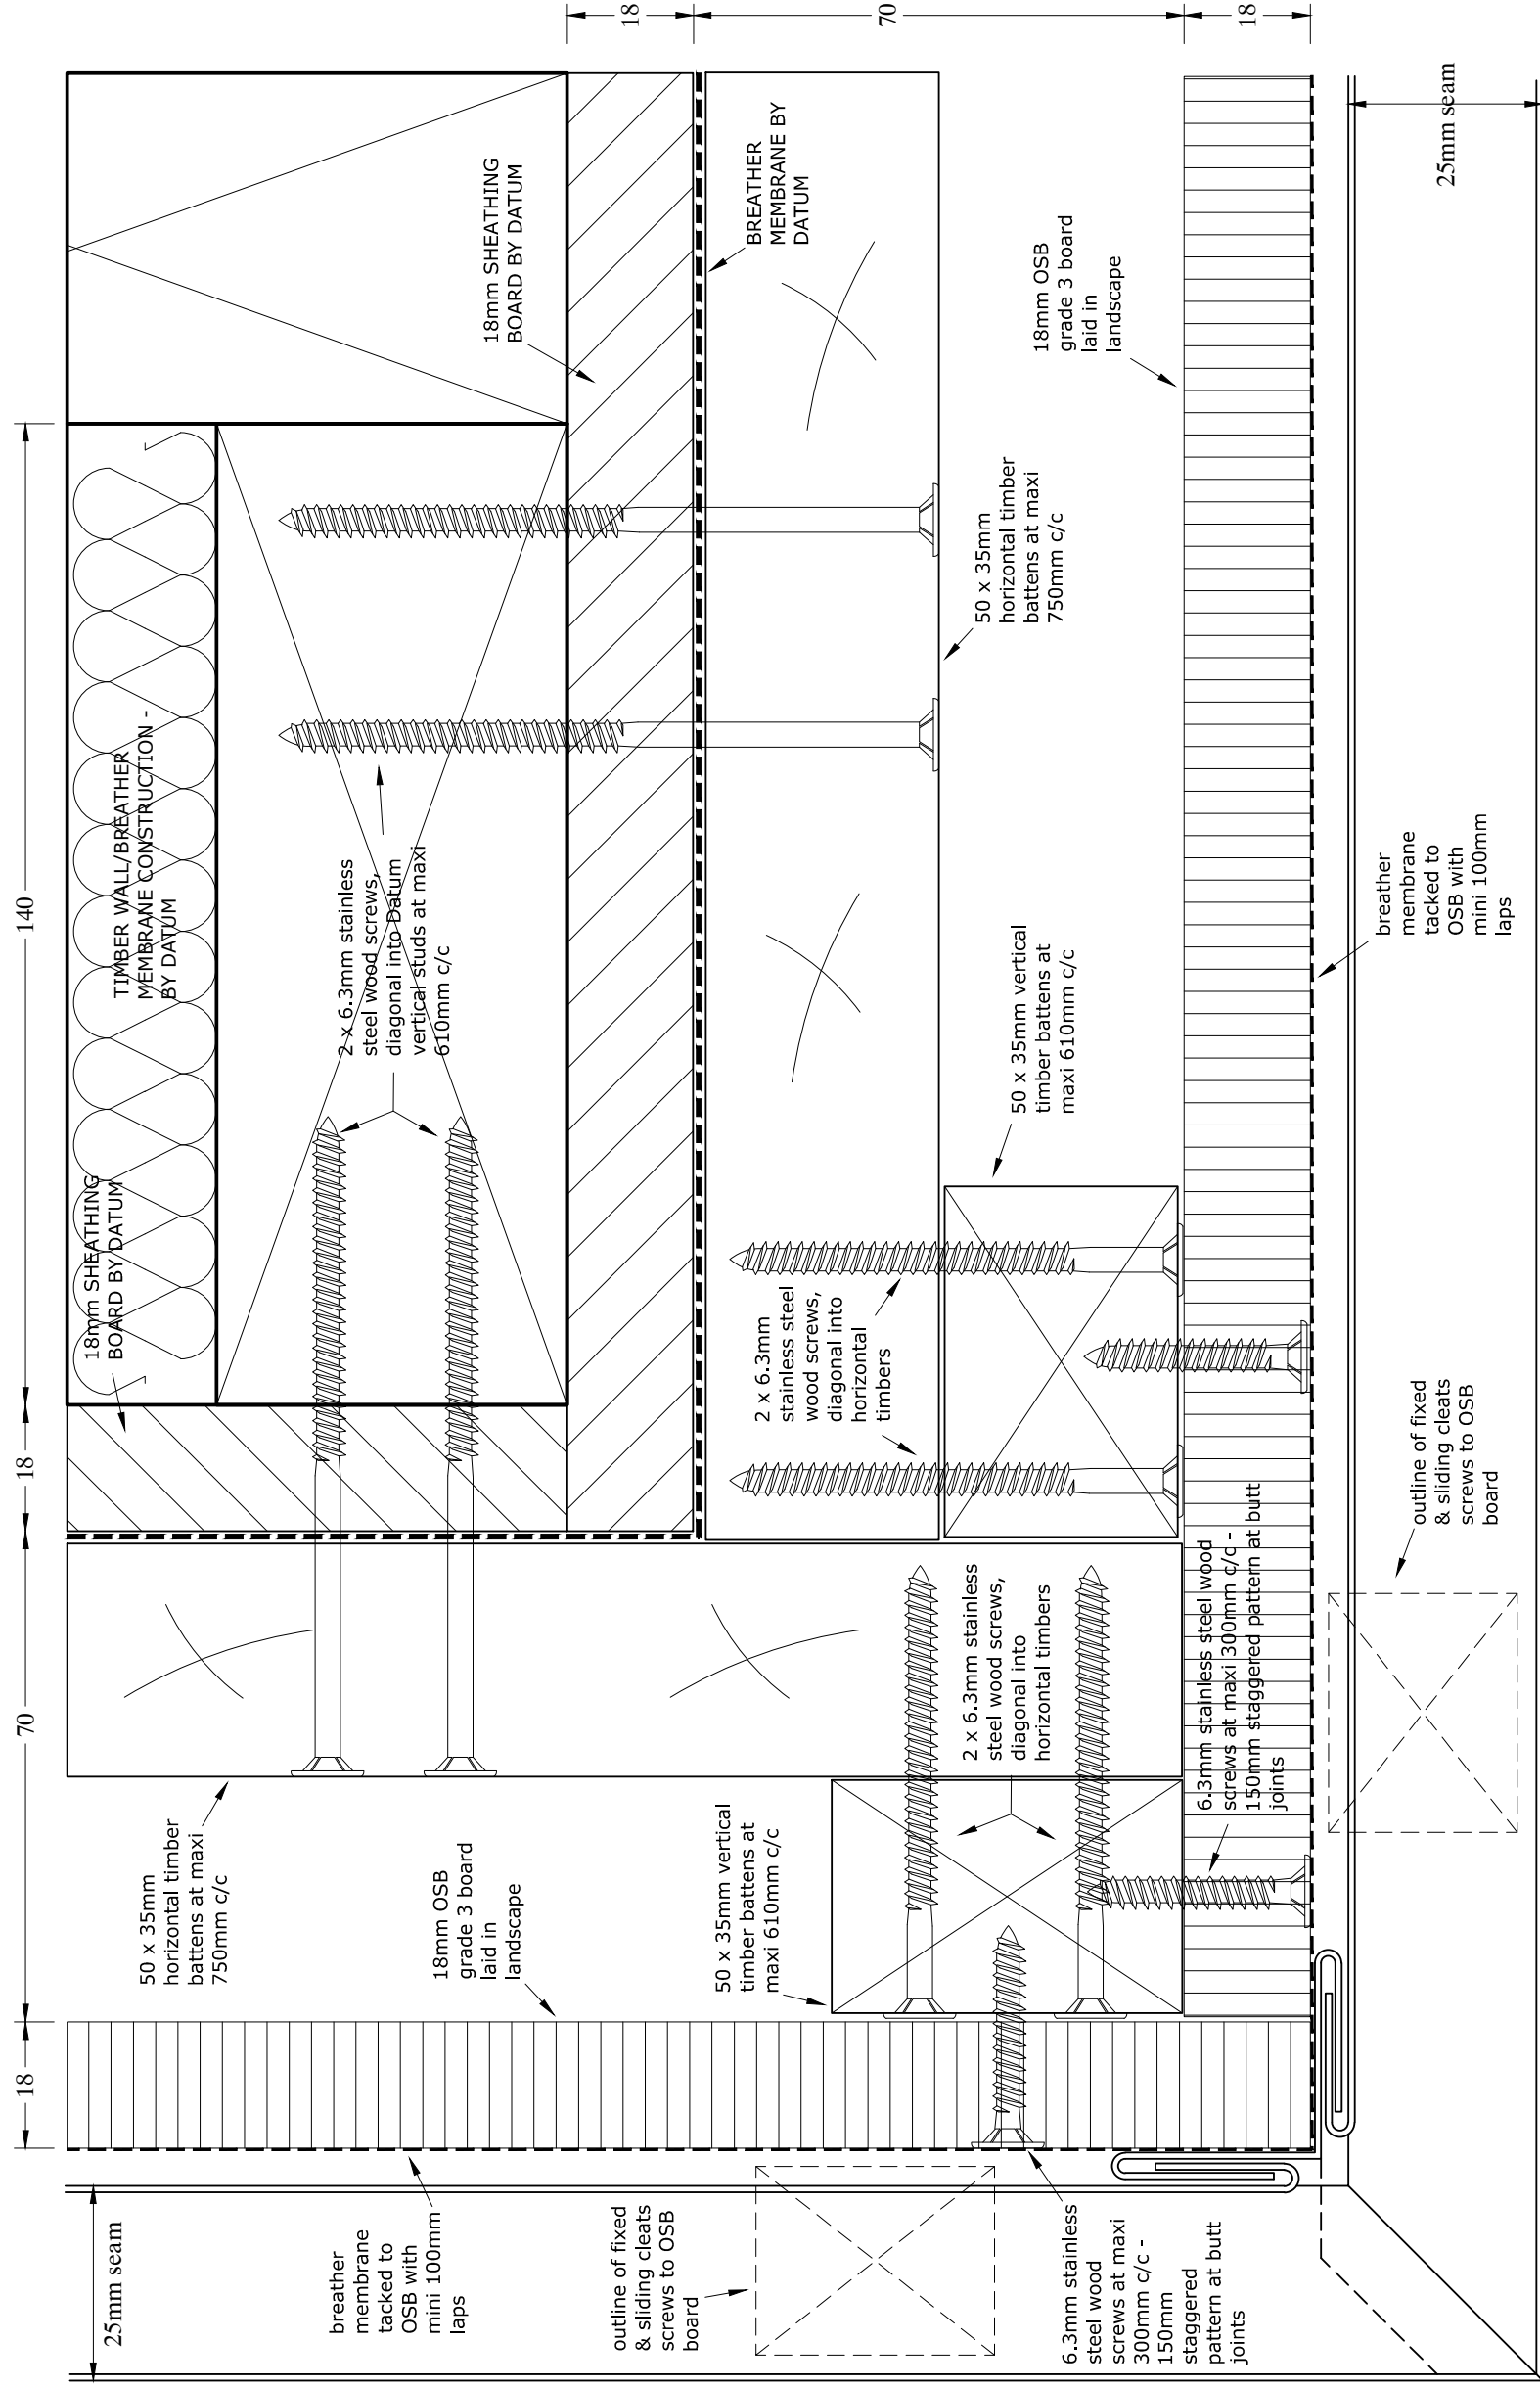

ALUMINIUM SHEET LAID
WITH HORIZONTAL ANGLE
WELTED SEAMS - COLOUR
MOONSTONE BLUE GOLD



VARLA
Value, Value & Versatility

VARLA CLADDING LTD
8 Devonshire court
Green lane trading estate
Clifton
York

YO30 5PQ
TEL: 01904 699580
FAX: 01904 479519

TITLE:

**EXTERNAL CORNER
4TH FLOOR**

© COPYRIGHT, THIS DRAWING BELONGS TO BLUF & CO LTD.

CONTRACT:

X1 - THE EDGE LIVERPOOL

