
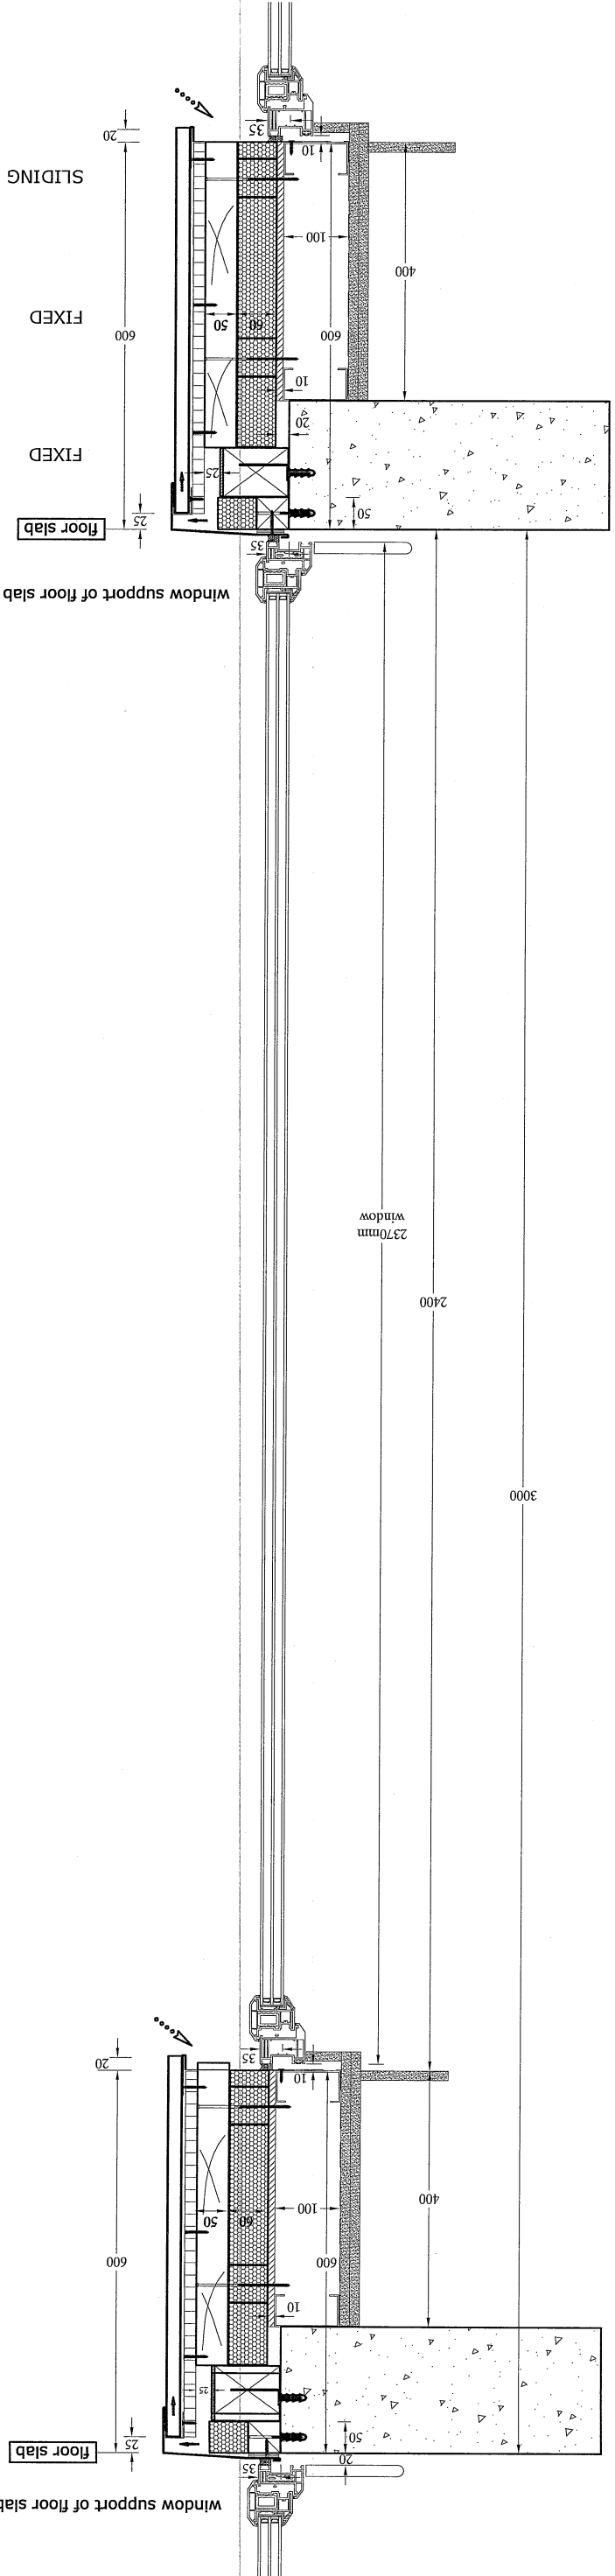


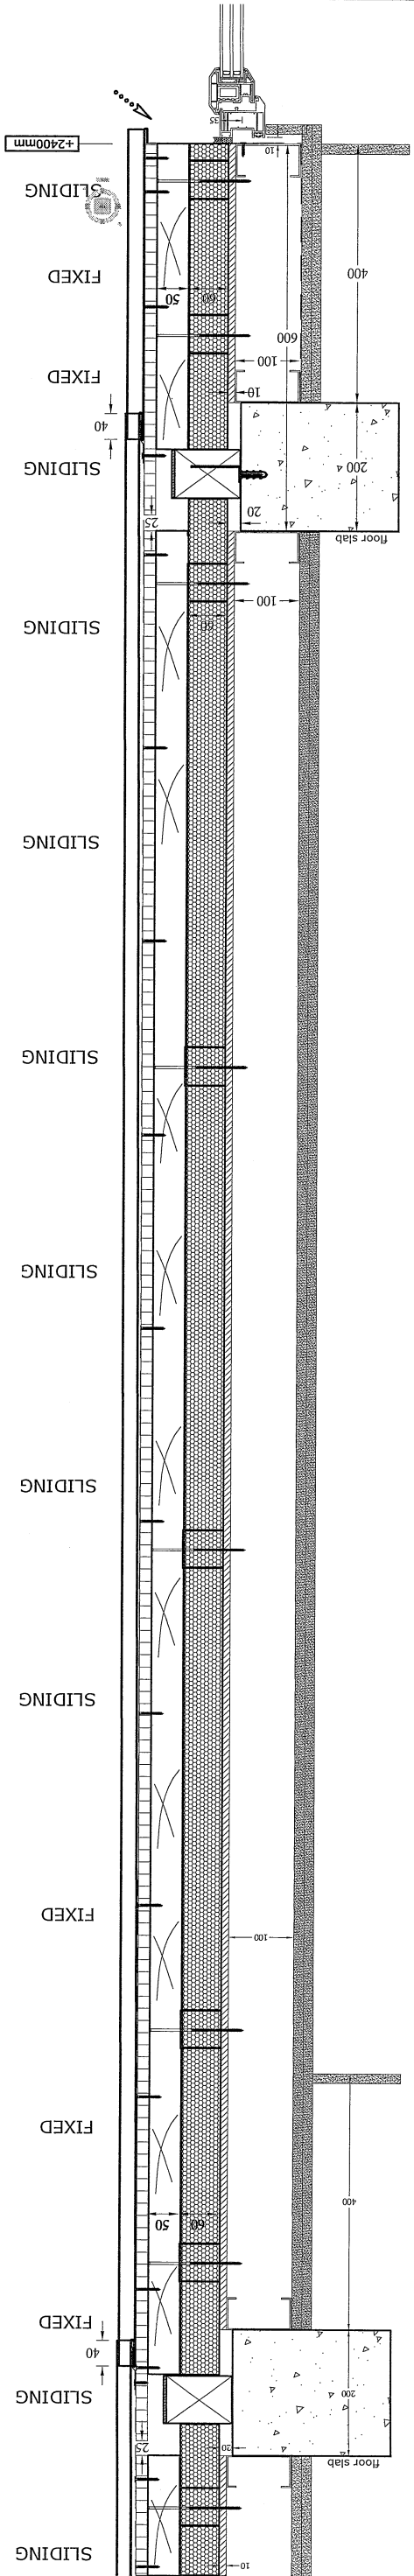

VARLA
Vision, Value & Versatility

VARLA CLADDING LTD
8 Devonshire court
Green lane trading estate
Clifton
York

YO30 5PQ
TEL: 01904 699680
FAX: 01904 479619

TITLE:

**WALL SECTION
TOWER CLADDING**

CONTRACT:

**X1 - THE EDGE
LIVERPOOL**

REVISION

DATE

DRAWN BY



RP-BP1778

CHECKED

DATE

FEB. 2015

SCALE

1 : 10

A3

JOB. 768

DRAWING No. T01


REV

© COPYRIGHT, THIS DRAWING BELONGS TO BLUE & CO LTD.

FIXER NOTE ; ALL SCREWS TO HAVE 16mm MINI EDGE DISTANCE IN ALL DIRECTIONS & 36mm MINI PENETRATION

FIXER NOTE ; BREATHER MEMBRANE LAPS MADE TO WEATHER EXTERNALLY

FIXER NOTE ; OSB BOARD ALWAYS TO BE LAID IN LANDSCAPE AND HAVE 2mm EXPANSION GAP AT BUTT JOINTS

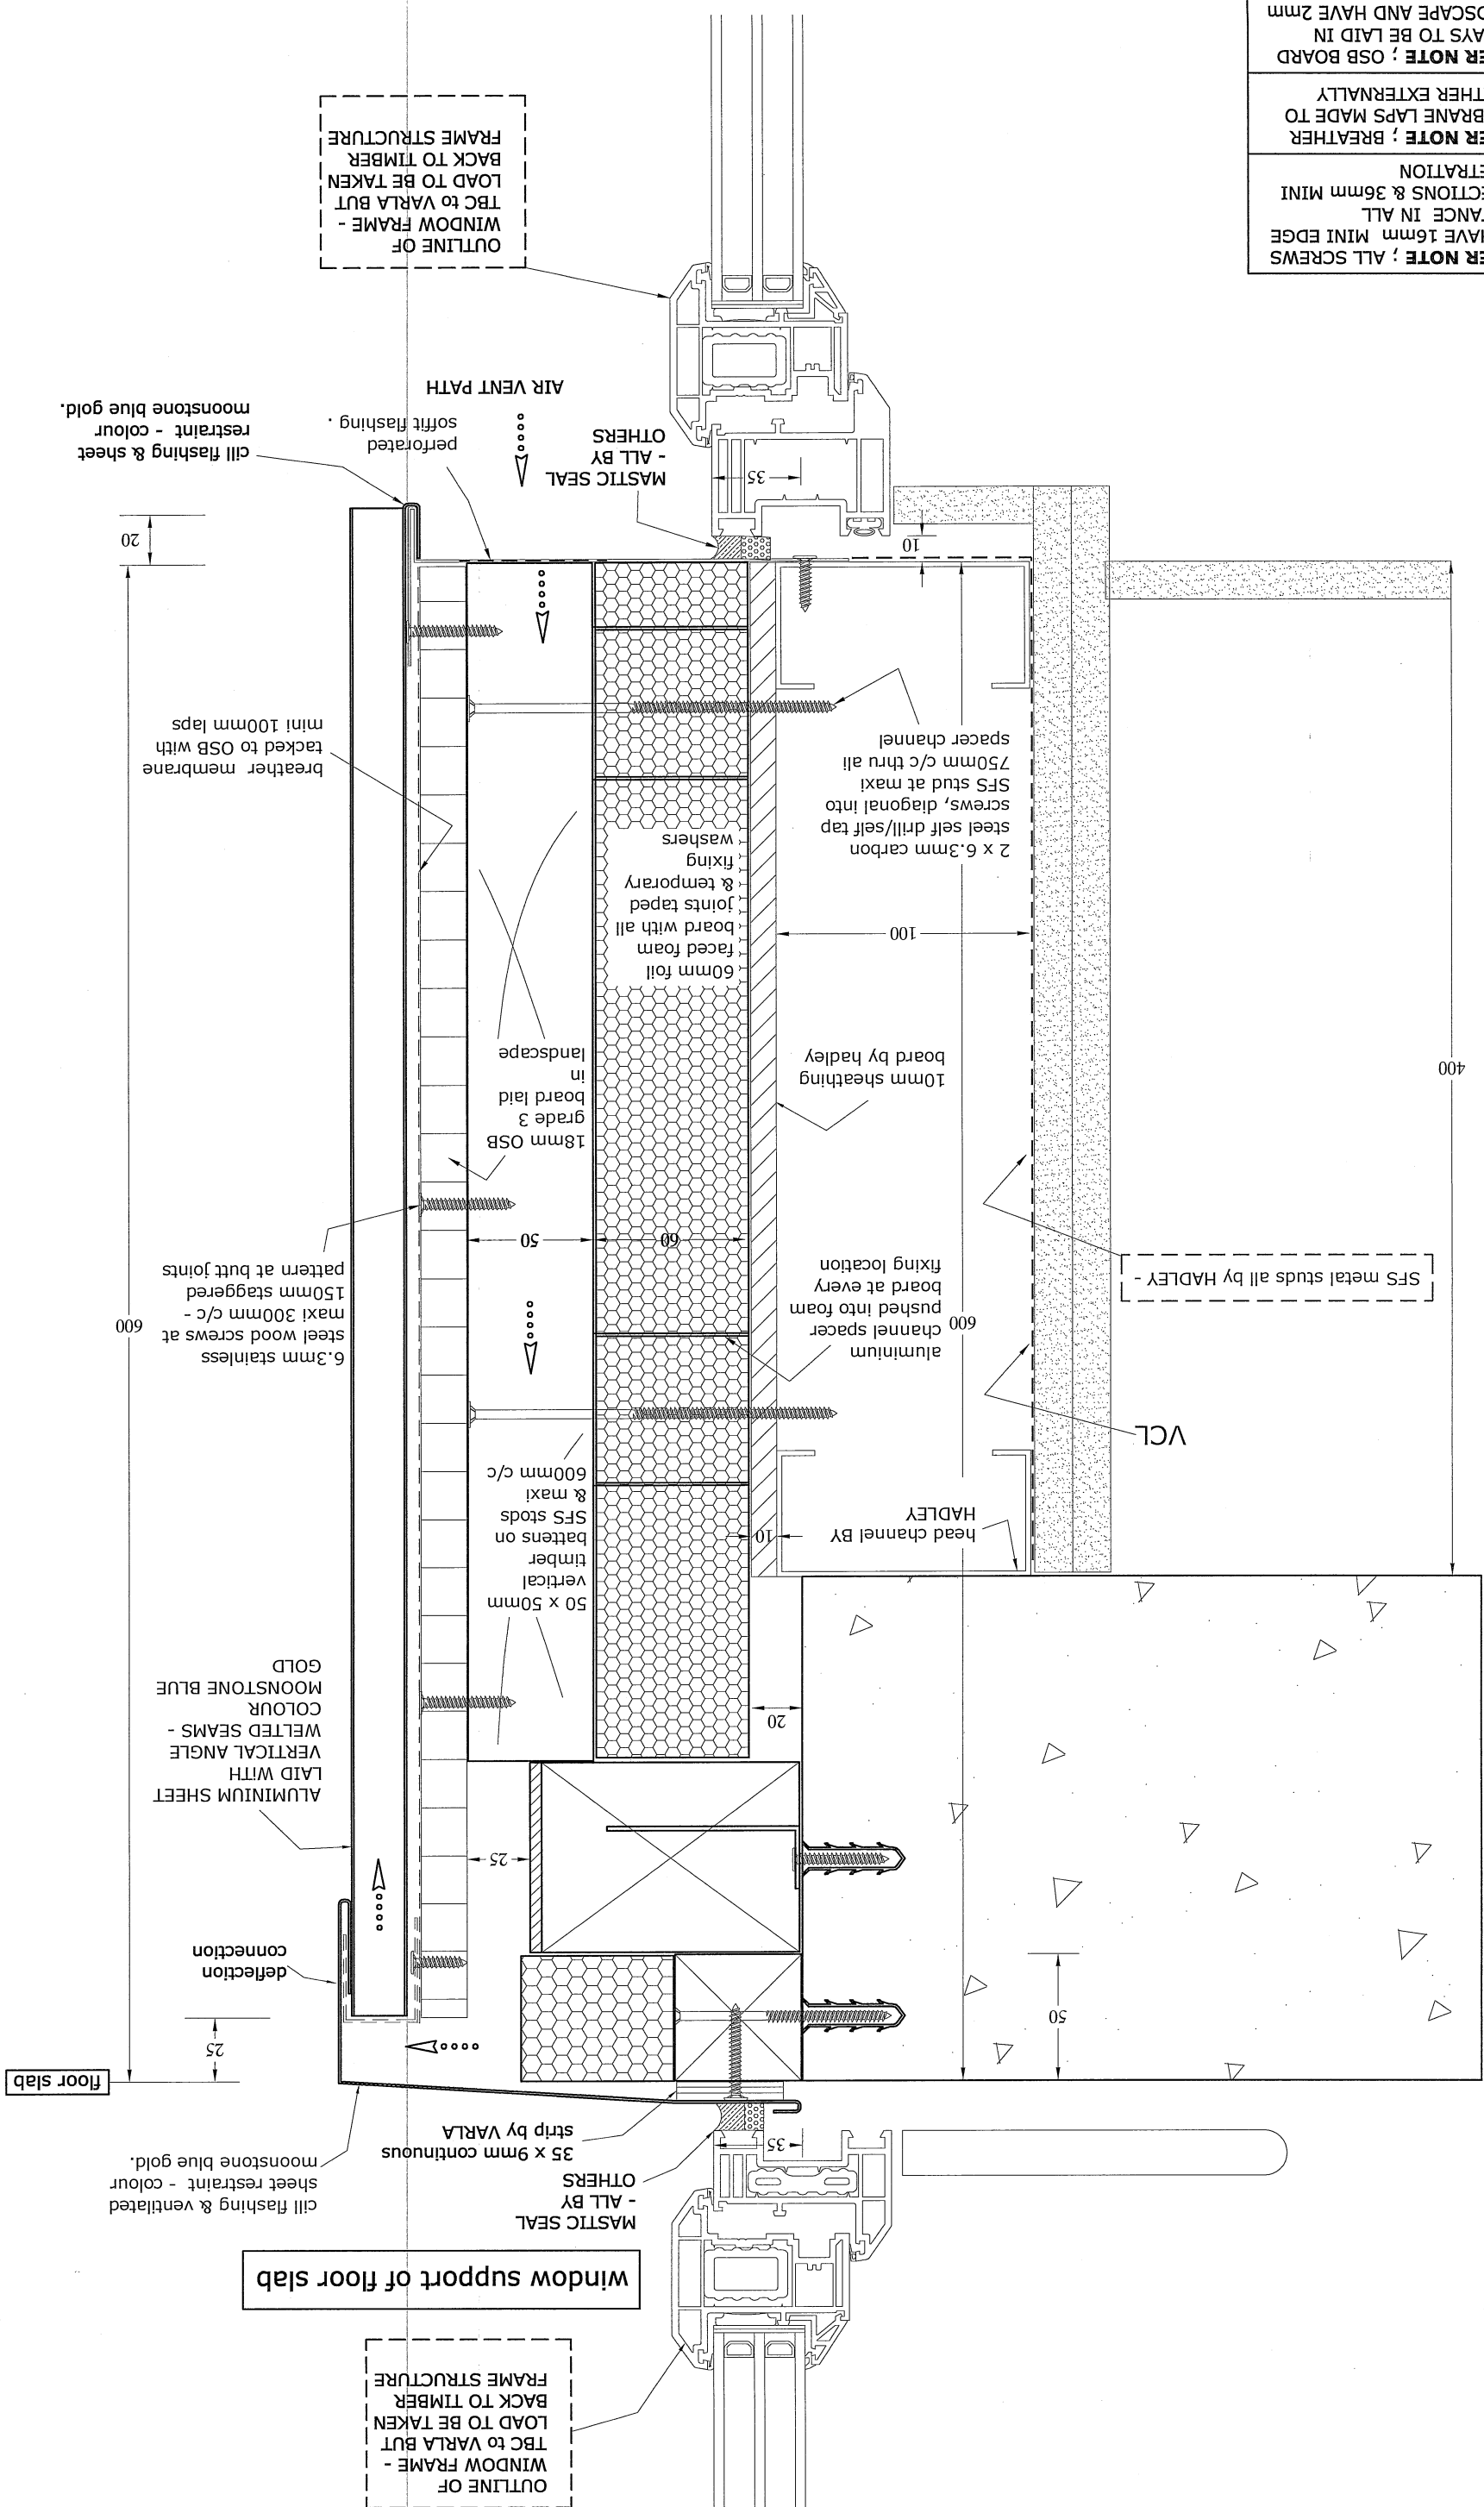

TITLE:

FLOOR SECTION TOWER CLADDING

VARLA CLADDING LTD
8 Devonshire court
Green lane trading estate
Clifton
York
YO30 5PQ
TEL: 01904 699580
FAX: 01904 479519

CONTRACT:

XI - THE EDGE LIVERPOOL


[illegible]



YO30 5PQ
TEL: 01904 699580
FAX: 01904 479519

© COPYRIGHT, THIS DRAWING BELONGS TO BLUE & CO LTD.

XI - THE EDGE LIVERPOOL

 REVISION	DATE	DRAWN BY  RP-BP1778	CHECKED
		DATE JAN. 2015	SCALE 1 : 20
			A3
		JOB. 768	DRAWING No. T08
			REV

