


Notes
This Drawing is an instrument of service and shall remain the property of Mouchel. It may not be reproduced or copied in any form. It shall not be used for the construction, engagement or alteration of a building or area other than the said project without the authorisation of the issuing office.
Contractors shall verify and be responsible for all dimensions and conditions and shall report any discrepancies to the issuing office before proceeding with any work. Drawings shall not be scaled.

- NEW EXTENSION
- INTERNAL REFURBISHMENT

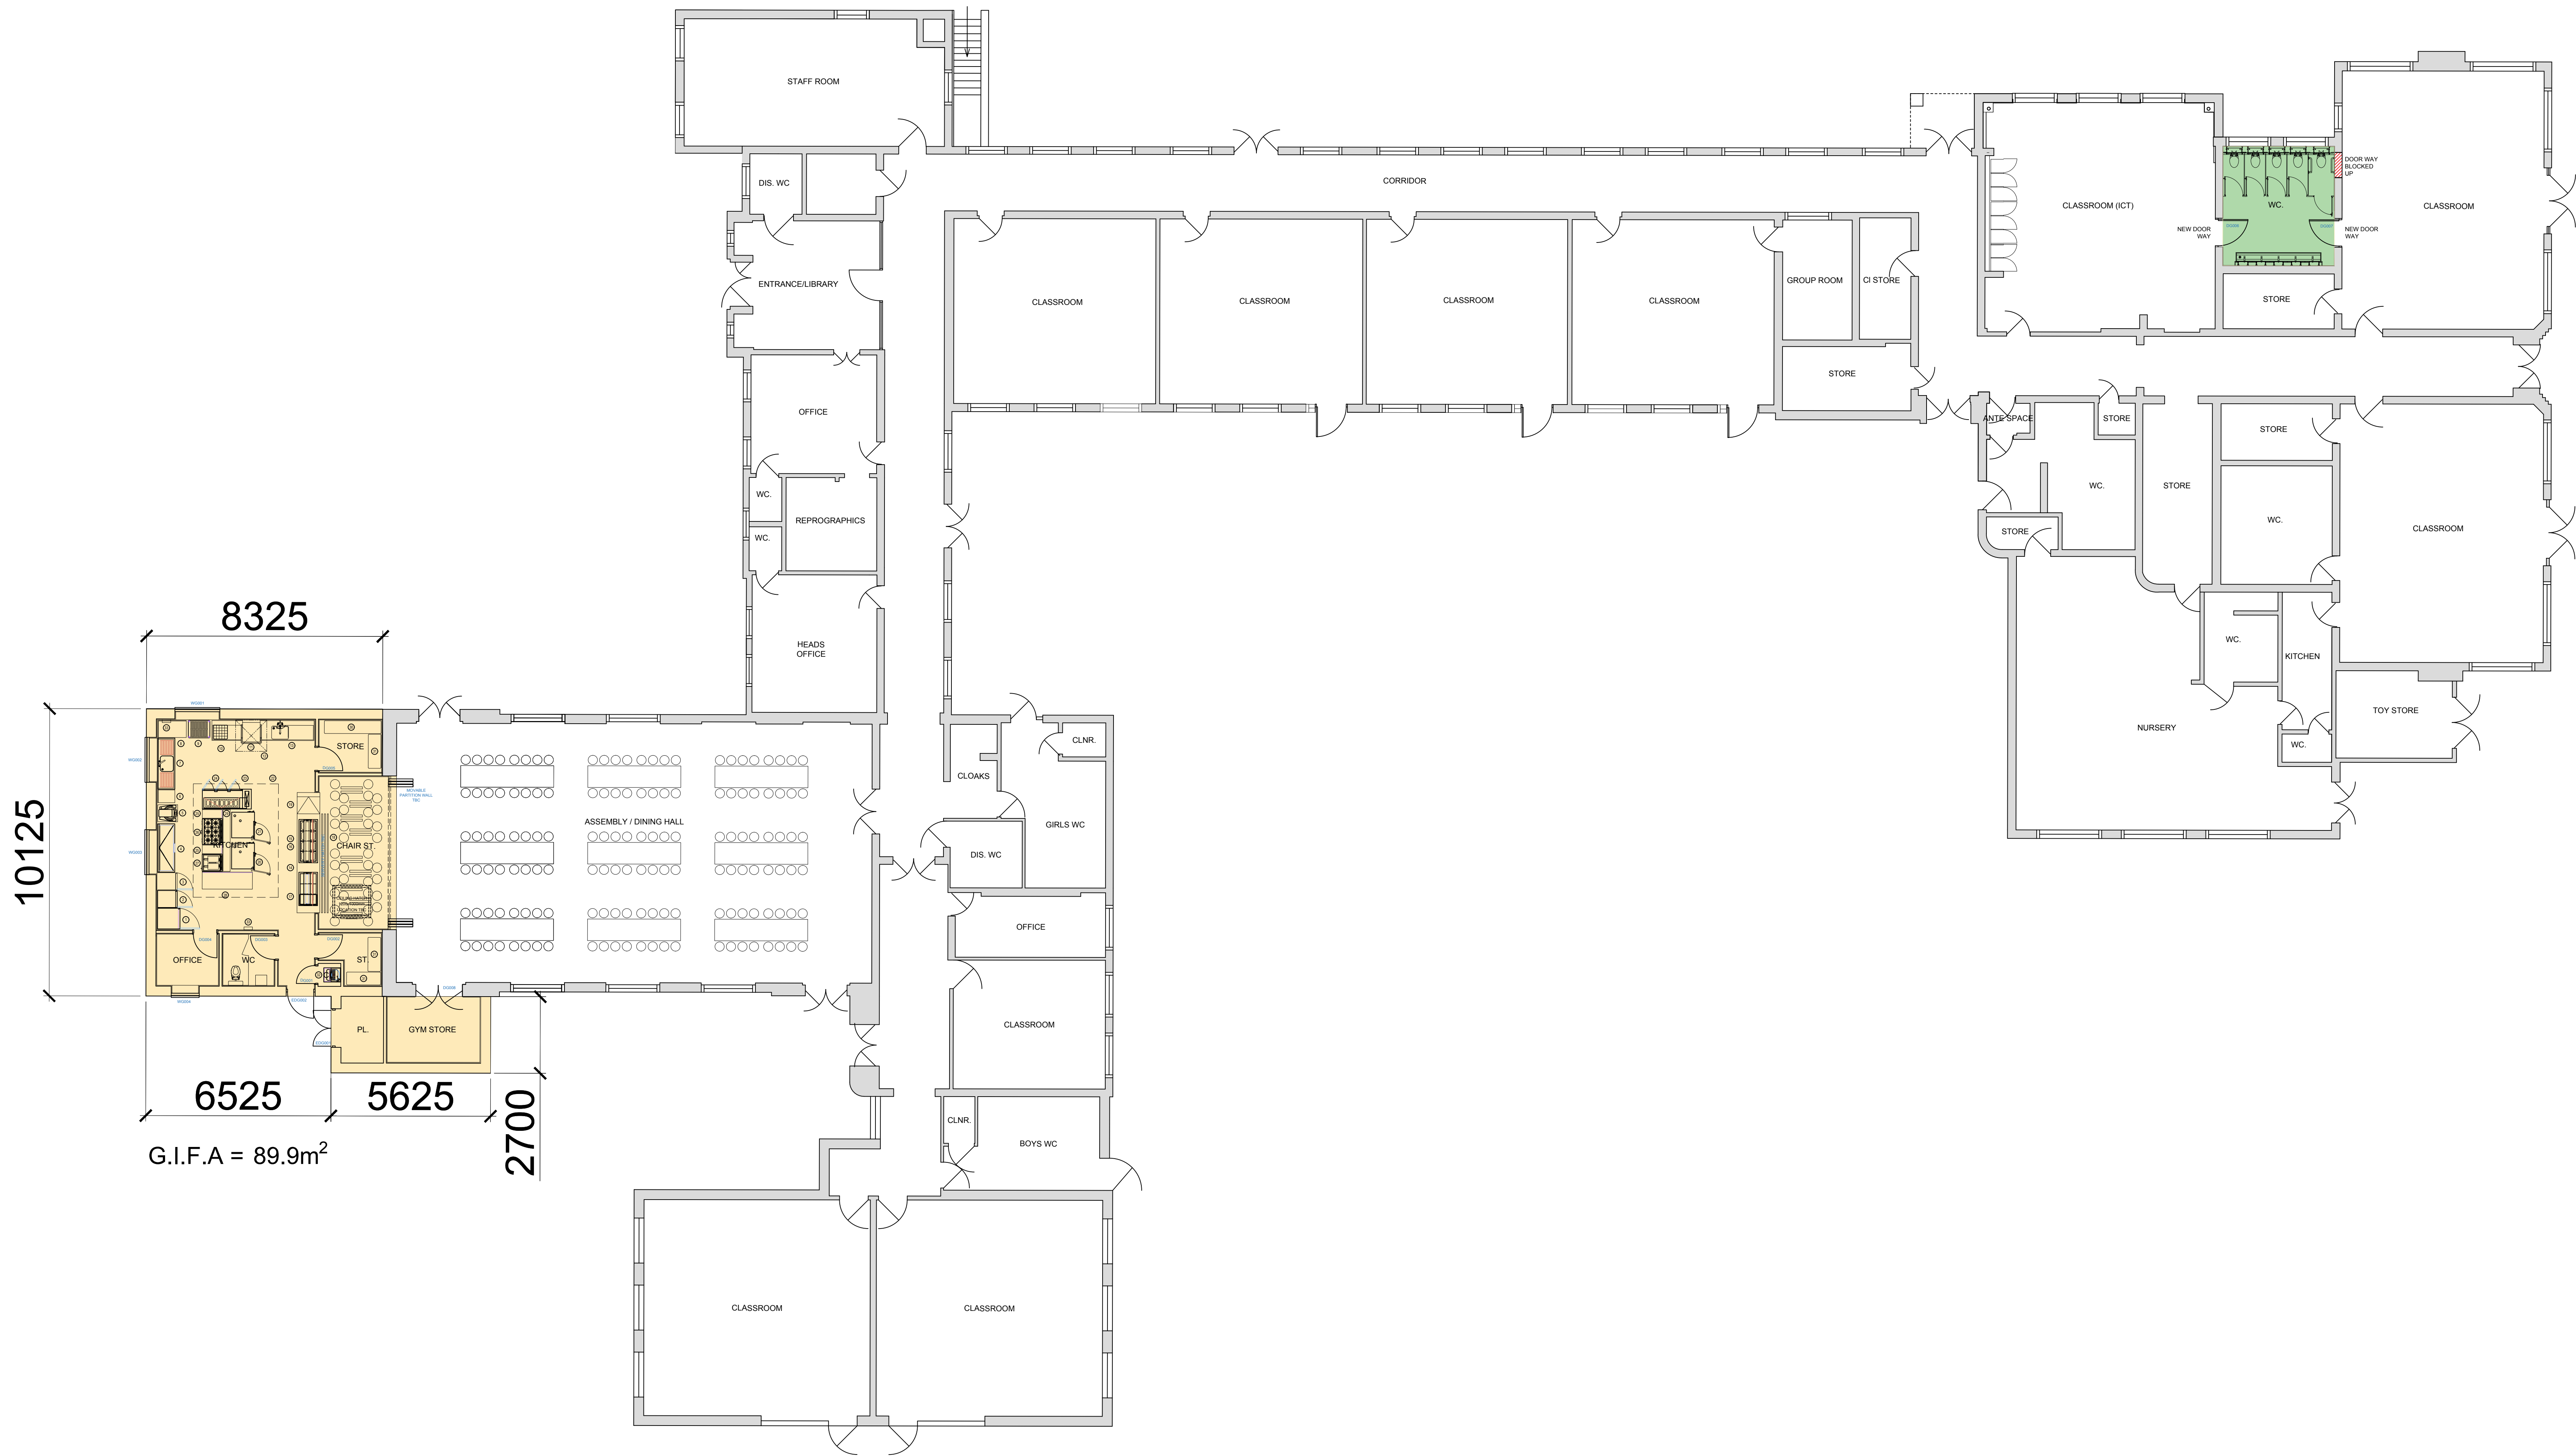

A	PLANNING ISSUE	C	JM	JM
Ver	Details	Author & Date	Checked & Date	Approved & Date
 building great relationships				
Issuing Office LIVERPOOL		Tel. no. 0151 655 5950		
email john.marshall@mouchel.com		Client LIVERPOOL CITY COUNCIL		
Project name GILMOUR INFANT SCHOOL KITCHEN AND TOILET IMPROVEMENT				
Drawing Title PROPOSED FLOOR PLAN				
Purpose PLANNING				
Scale 1:100@A0	Drawn C BARBER	Checked J MARSHALL	Approved J MARSHALL	
Original Size A0	Date 27.03.2016	Date 21.03.2016	Date 21.03.2016	
Drawing Number 1065730-MOU-BW-00-DR-A-0002				
				Version A