


Z Hotel

North-West Elevation as Proposed  
Scale 1:100 @ A1

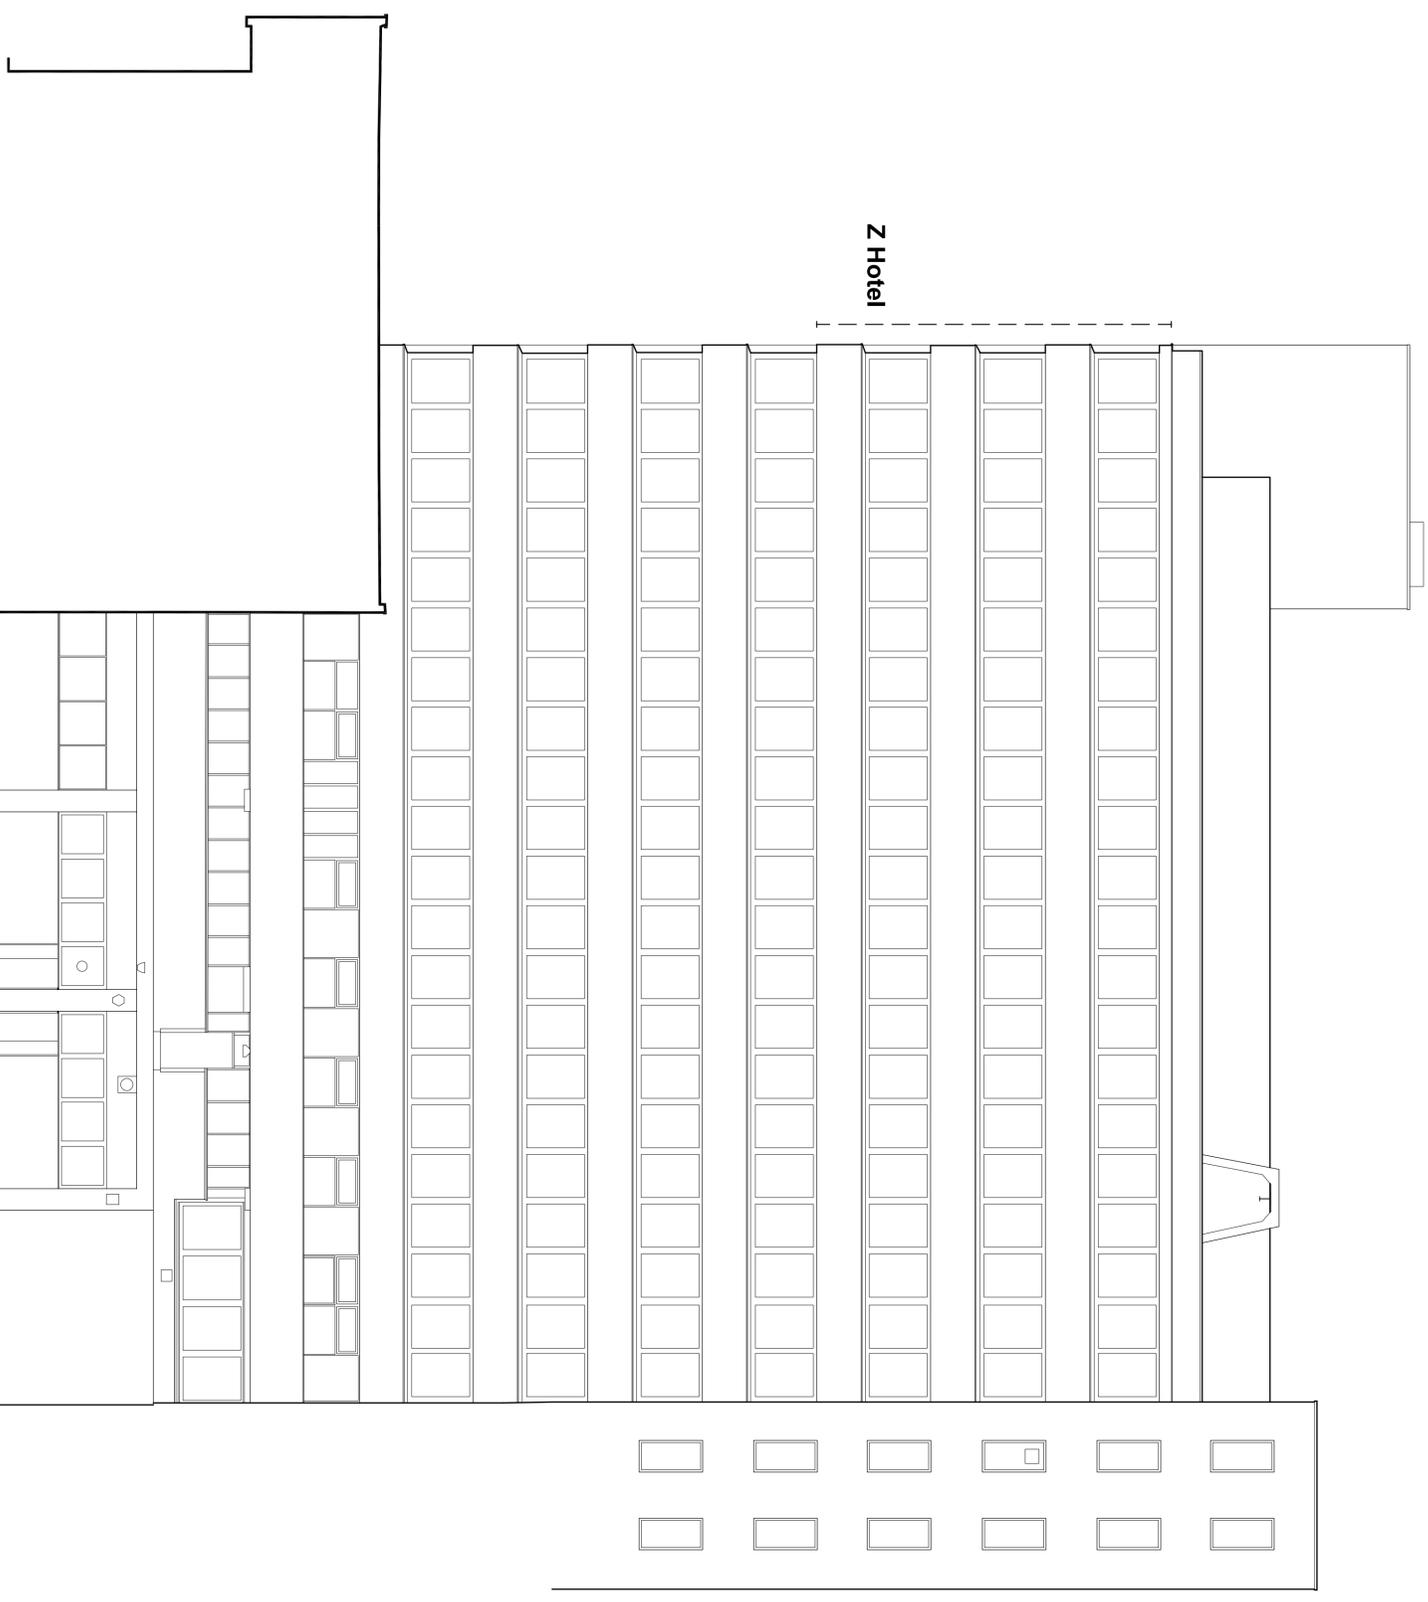

Z Hotel

Z Hotel

South-West Elevation as Proposed  
Scale 1:100 @ A1

**ISSUED FOR PLANNING**

| REVISION | DATE       | DRAWN | CHECKED | DESCRIPTION  | SCALE          | DATE       |
|----------|------------|-------|---------|--|----------------|------------|
| 1        | 29/10/2010 | HMW   | CH      | Z Hotel Conversion of Offices on North John Street | As stated @ A1 | 29/10/2010 |
| 2        | 23/12/14   | HMW   | CH      | North West & South East Elevation - as Existing    |                | 108        |