





FRONT ELEVATION

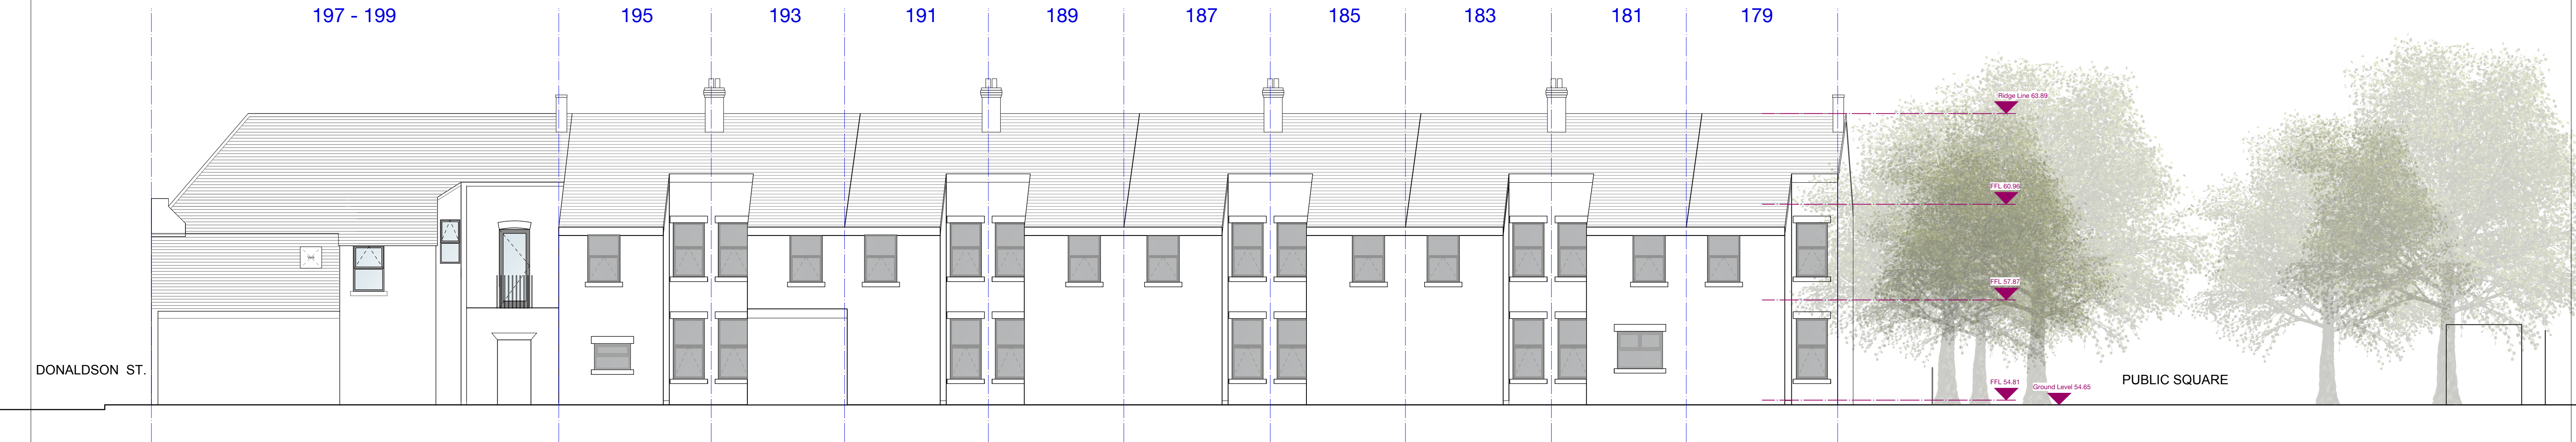

REAR ELEVATION

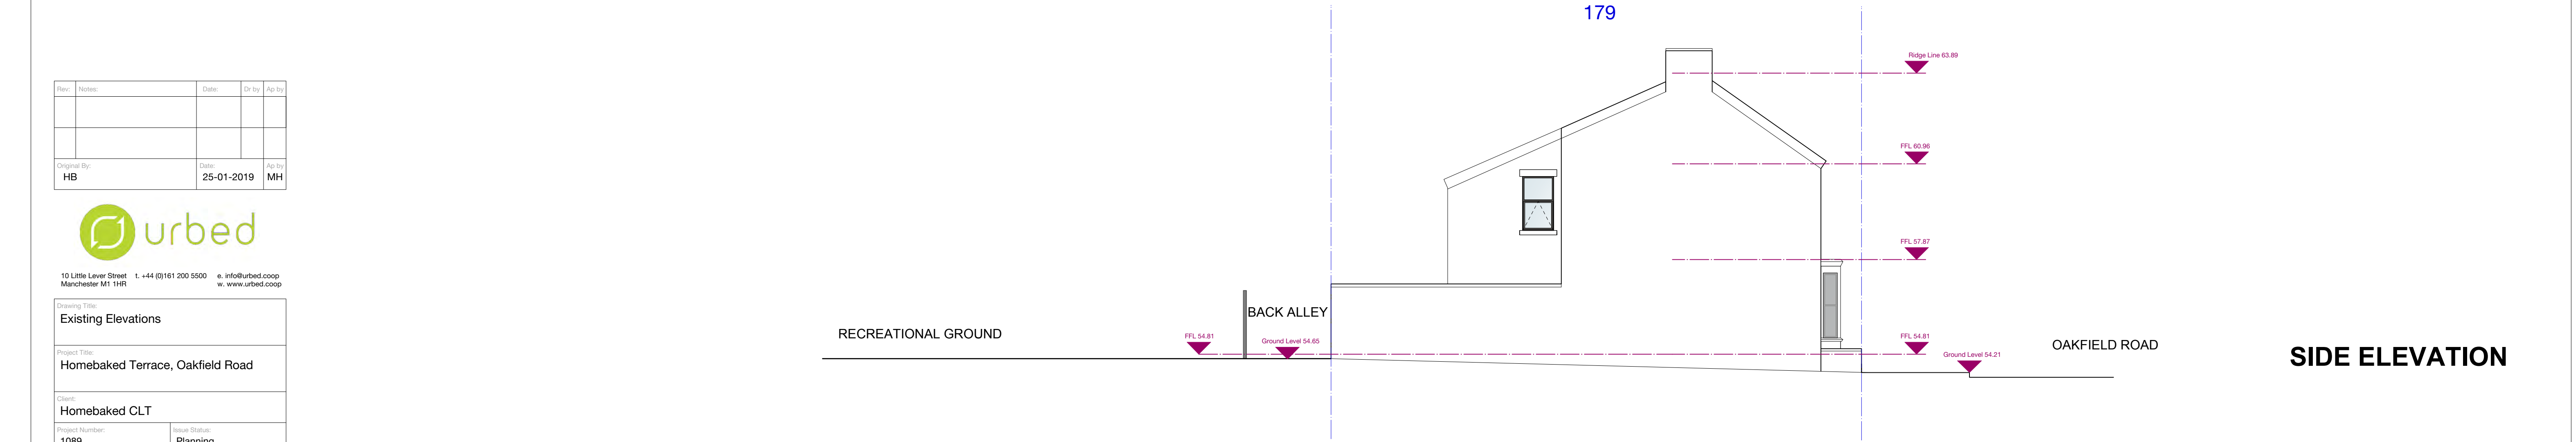

EXISTING ELEVATIONS

Rev:	Notes:	Date:	Dr by	Ap by
Original By: HB		Date: 25-01-2019	Ap by MH	

urbed
10 Little Lever Street t. +44 (0)161 200 5500 e. info@urbed.coop
Manchester M1 1HR w. www.urbed.coop

Drawing Title:		
Existing Elevations		
Project Title:		
Homebaked Terrace, Oakfield Road		
Client:		
Homebaked CLT		
Project Number:	Issue Status:	
1089	Planning	
Drawing Number:		
1089-URBED-ZO-GR-DR-A-Existing Elevations		
Scale:	Date:	Revision:
1:100@A1/1:200@A3	29-04-2019	

This drawing is to be read in conjunction with all related drawings. Do not scale from this drawing. This drawing is copyright and remains property of URBED (urbanism, environment and design) Ltd.