


Proposed Ground Floor Plan      Scale 1:100

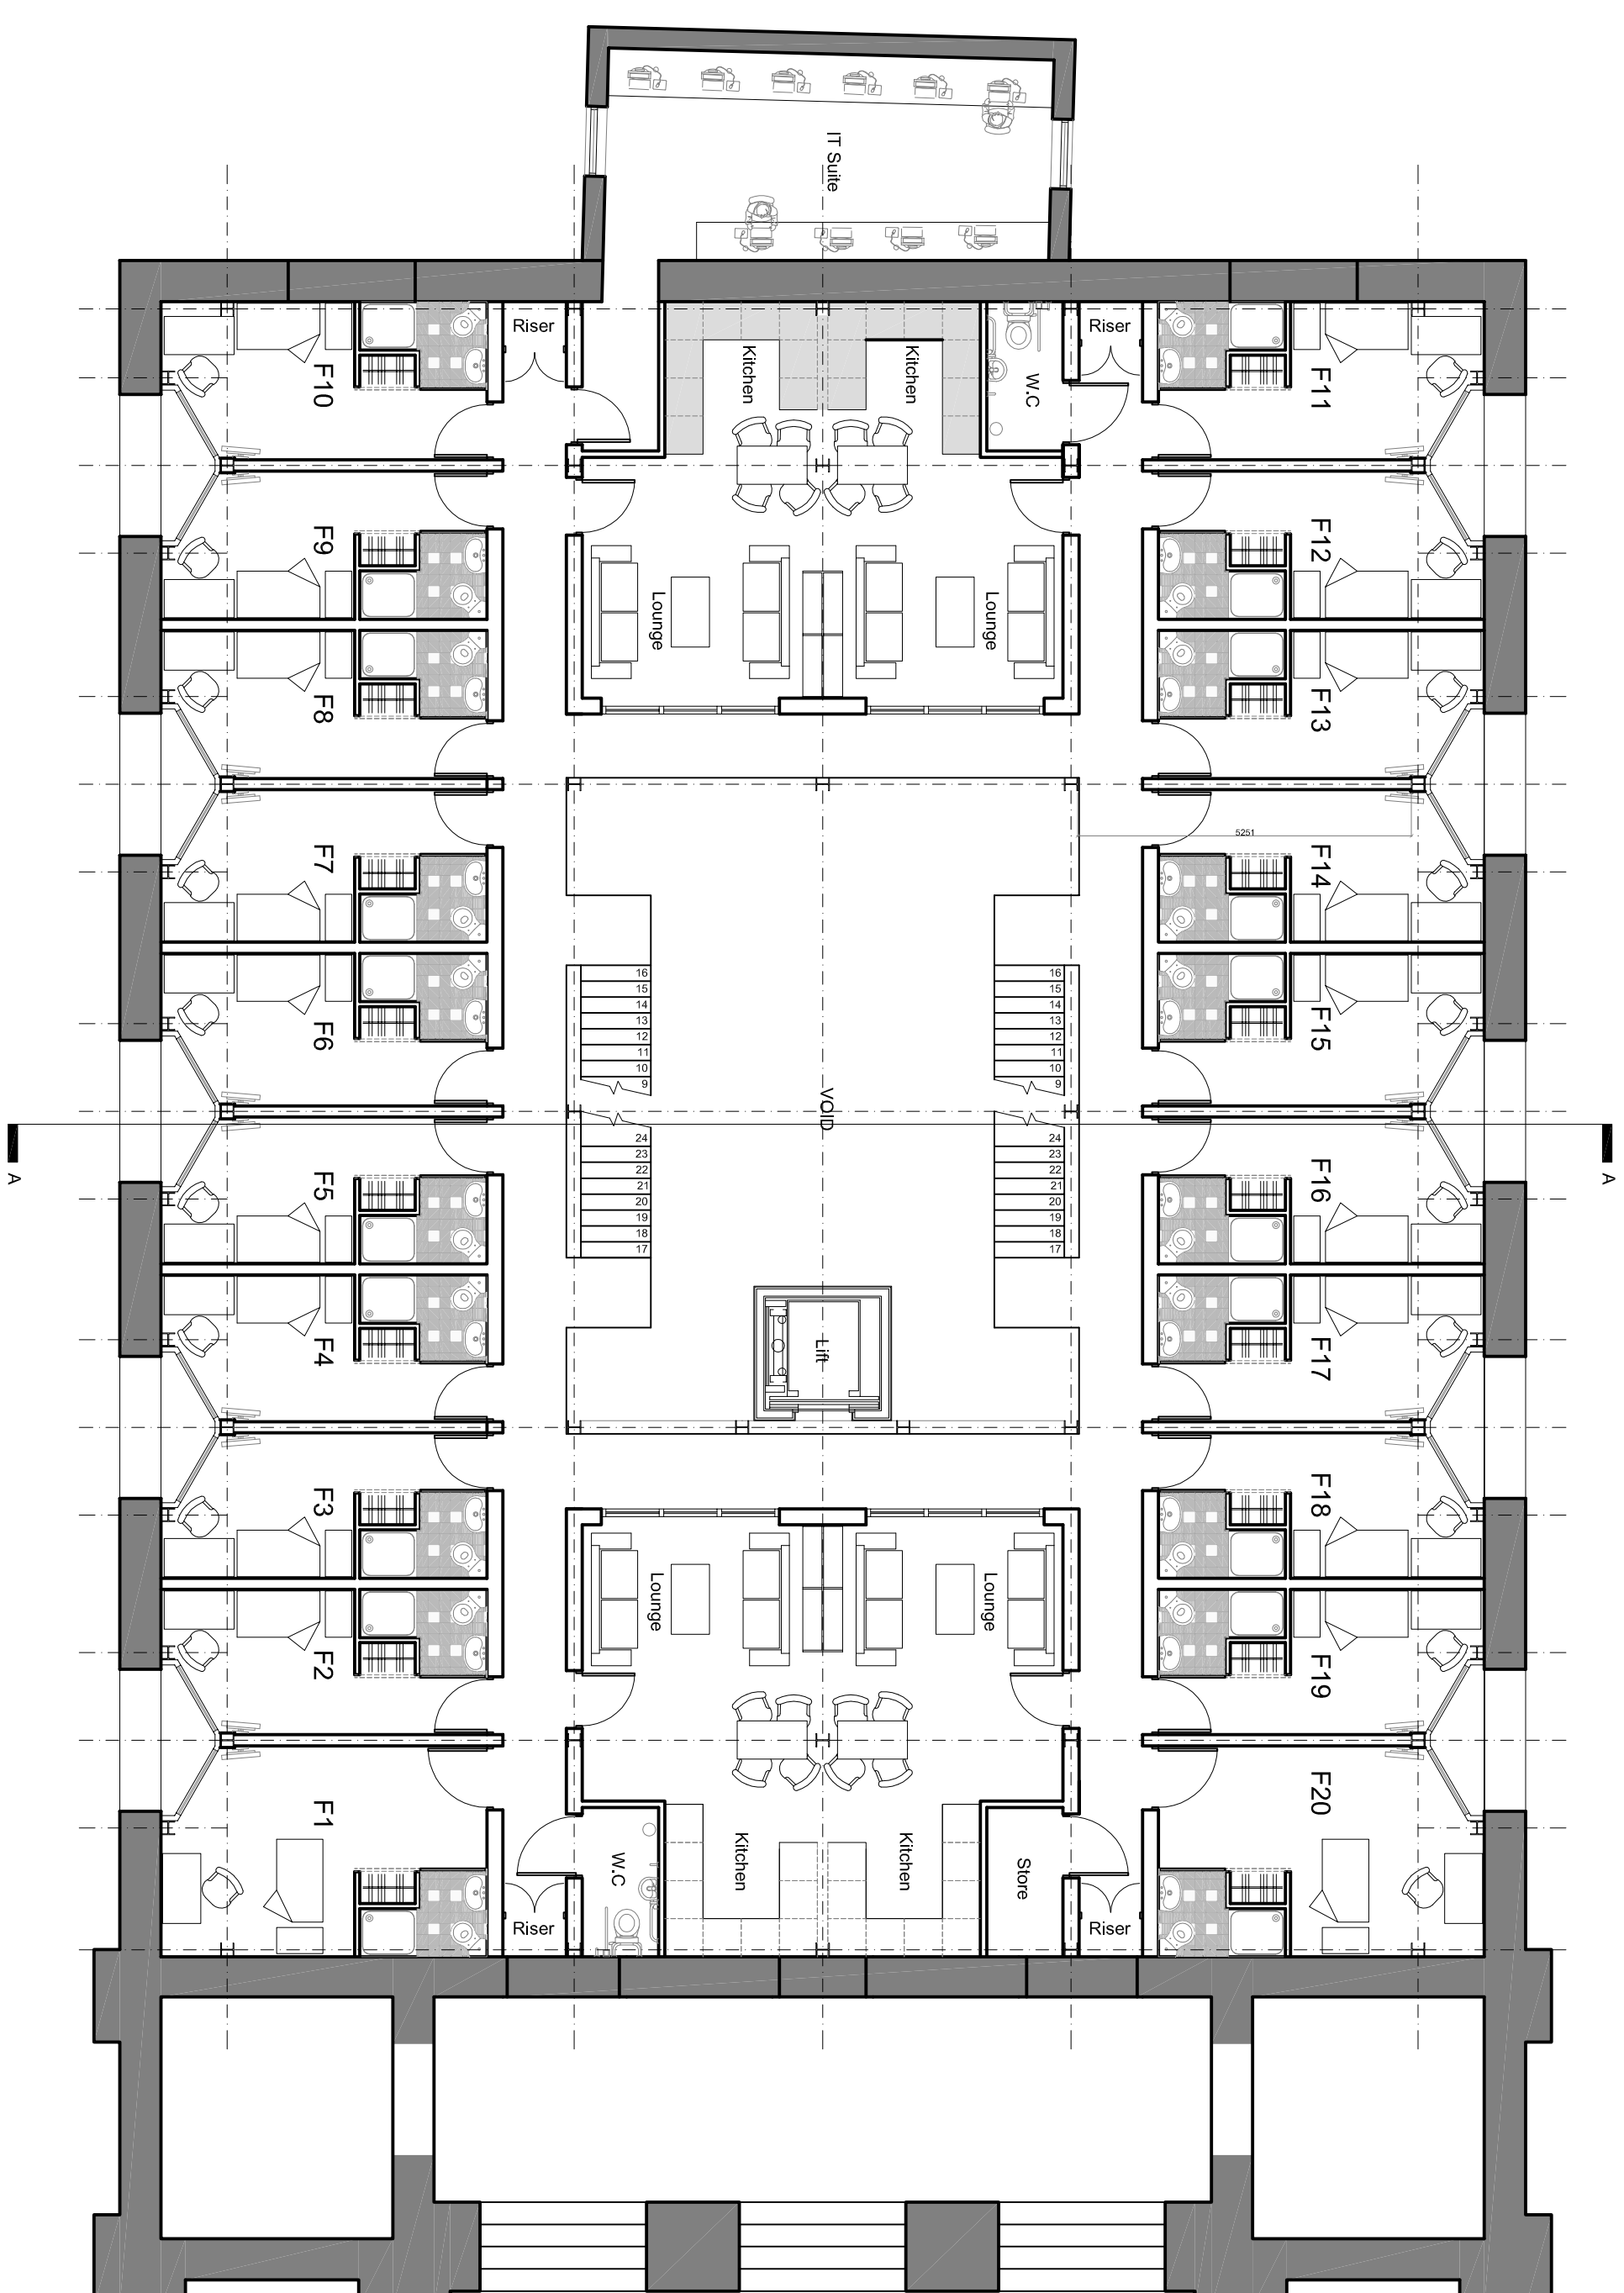

Proposed First Floor Plan

Frame Sunday School

Exterior including new roof structure to be polished and a basic internal floor to be determined in the future

Entrance Lobby

Entrance

[illegible]