



PROPOSED GROUND FLOOR PLAN  
1:100

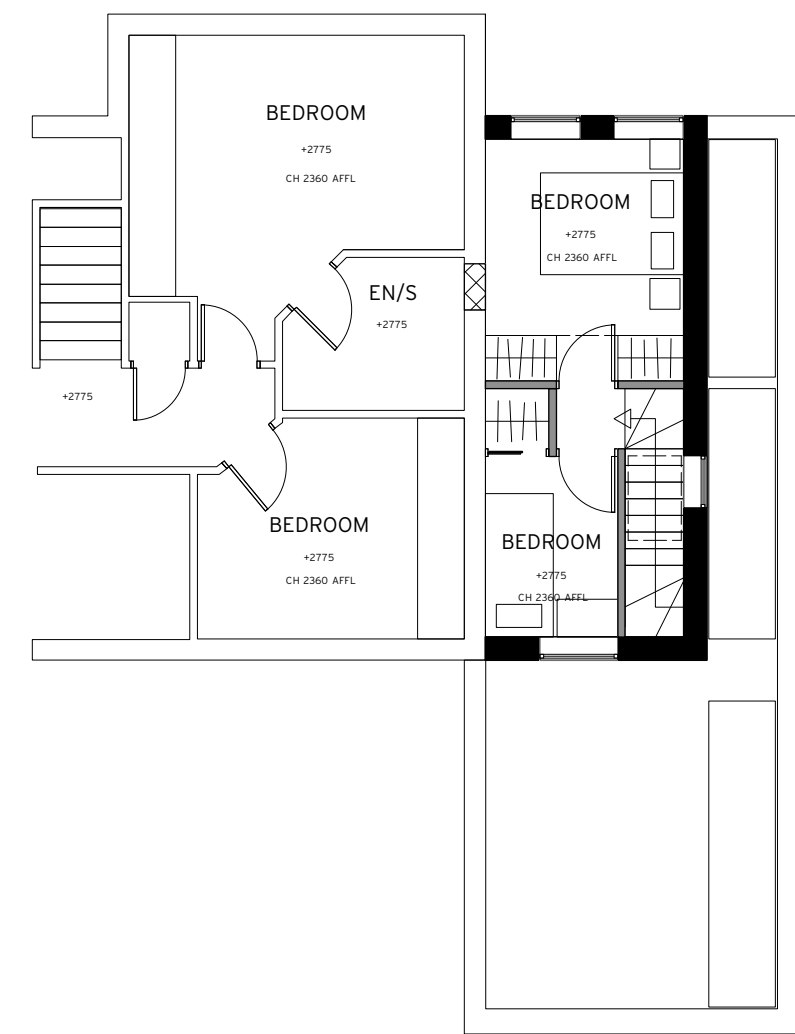

PROPOSED FIRST FLOOR PLAN  
1:100

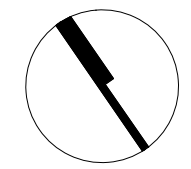

**H.S.** Harrison  
Stringfellow  
Architects

PLDT  
70 Penny Lane  
Liverpool  
L18 1BW  
+44 (0)151 345 6187  
www.harrisonstringfellow.co.uk

© H.S.A.

DRAWING NO. 04.03.01	REVISION -	PROJECT REF. <b>133</b>
PROJECT TITLE 3 Meadow Oak Drive		
DRAWING TITLE Proposed Plans		
CLIENT Anthony King		
DRAWN BY AN/KB	DATE April 2015	SCALE 1:100 (A3)
STAGE PLANNING		