





FRONT ELEVATION

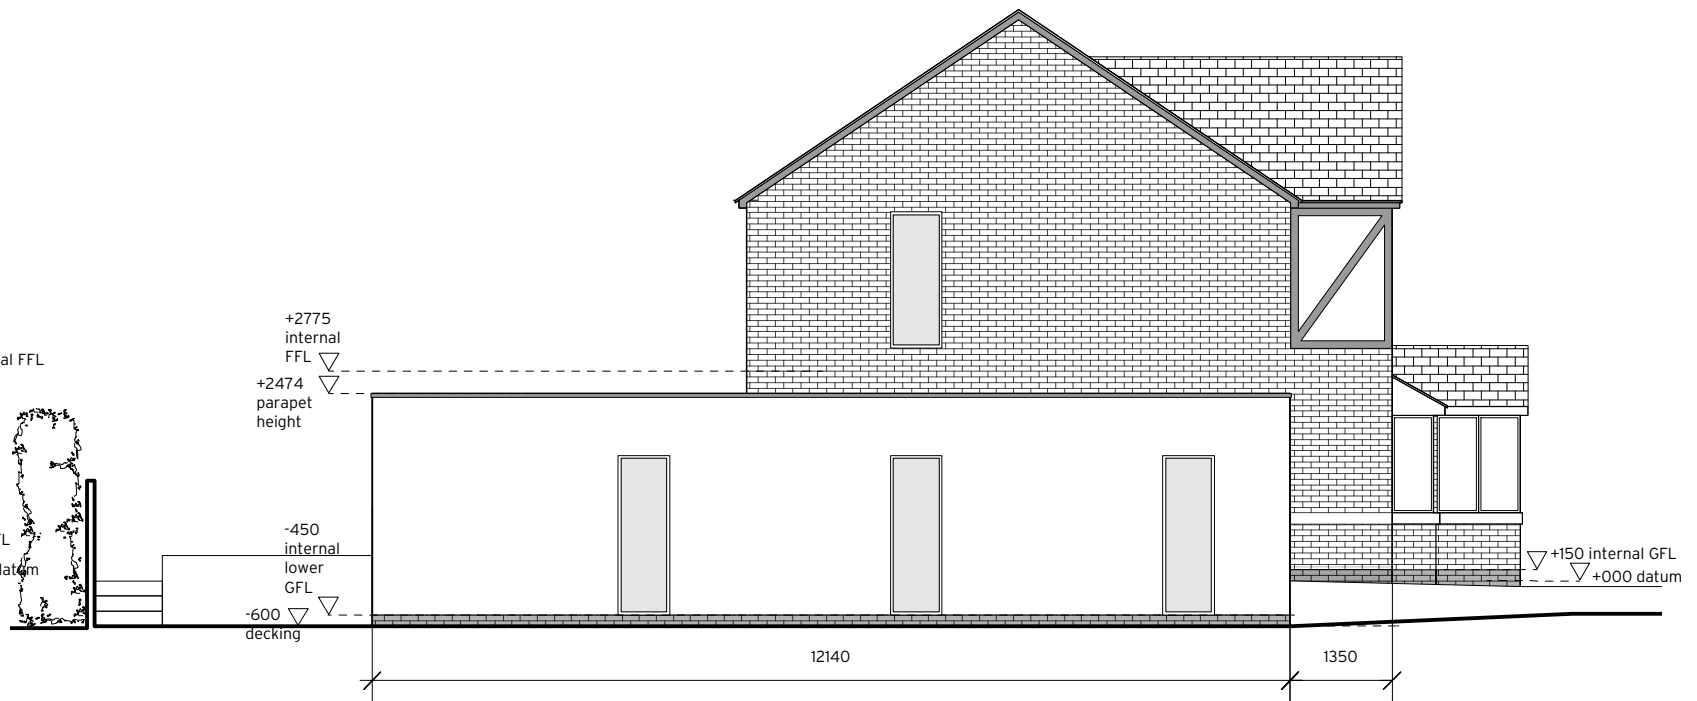

EAST ELEVATION



REAR ELEVATION

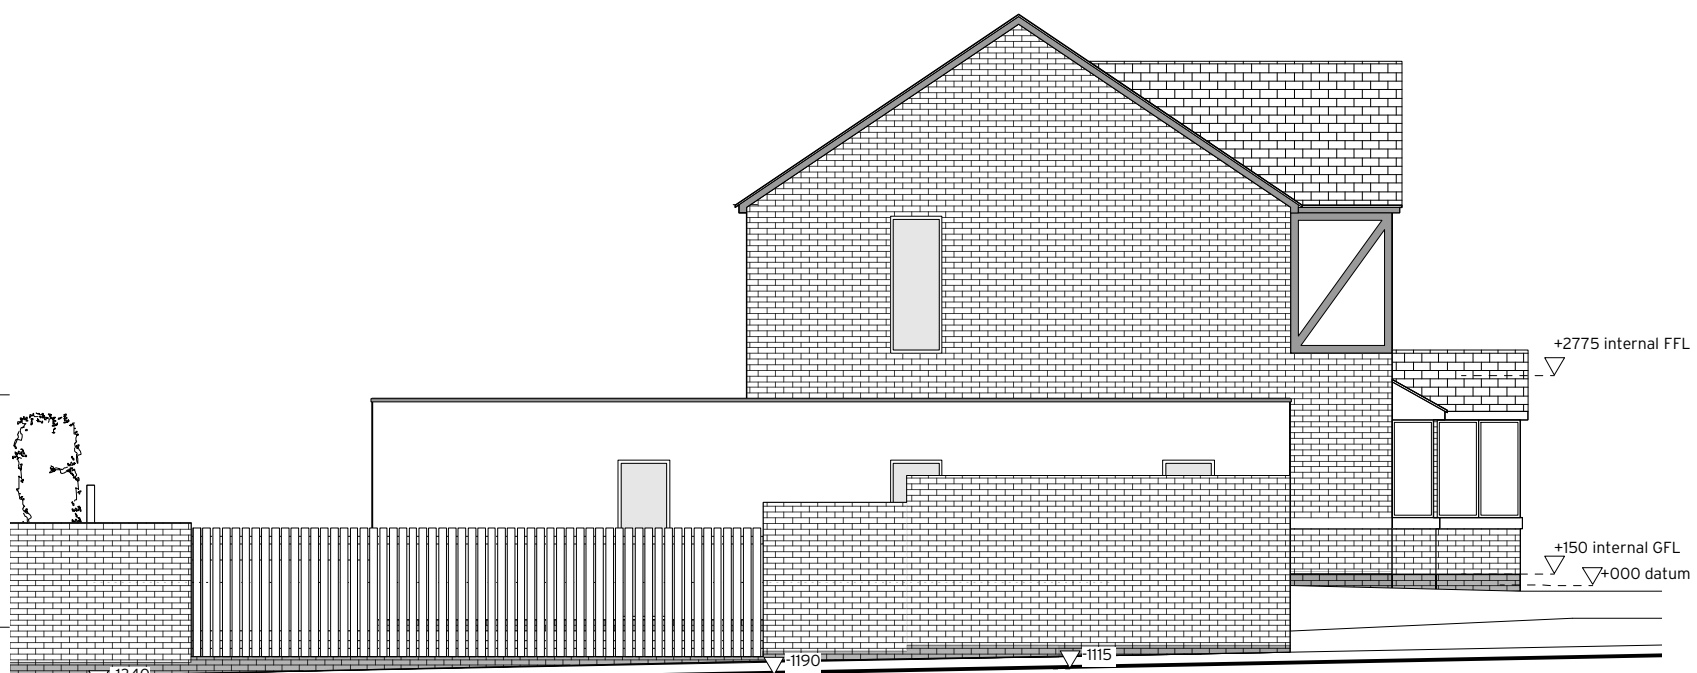

WEST ELEVATION

PROPOSED ELEVATIONS
1:100



H.S. Harrison
Stringfellow
Architects

PLDT
70 Penny Lane
Liverpool
L18 1BW
+44 (0)151 345 6187
www.harrisonstringfellow.co.uk

© H.S.A.

DRAWING NO. 04.05.01	REVISION -	PROJECT REF. 133
PROJECT TITLE 3 Meadow Oak Drive		
DRAWING TITLE Proposed Elevations		
CLIENT Anthony King		
DRAWN BY AN/KB	DATE April 2015	SCALE 1:100 (A3)
STAGE PLANNING		