


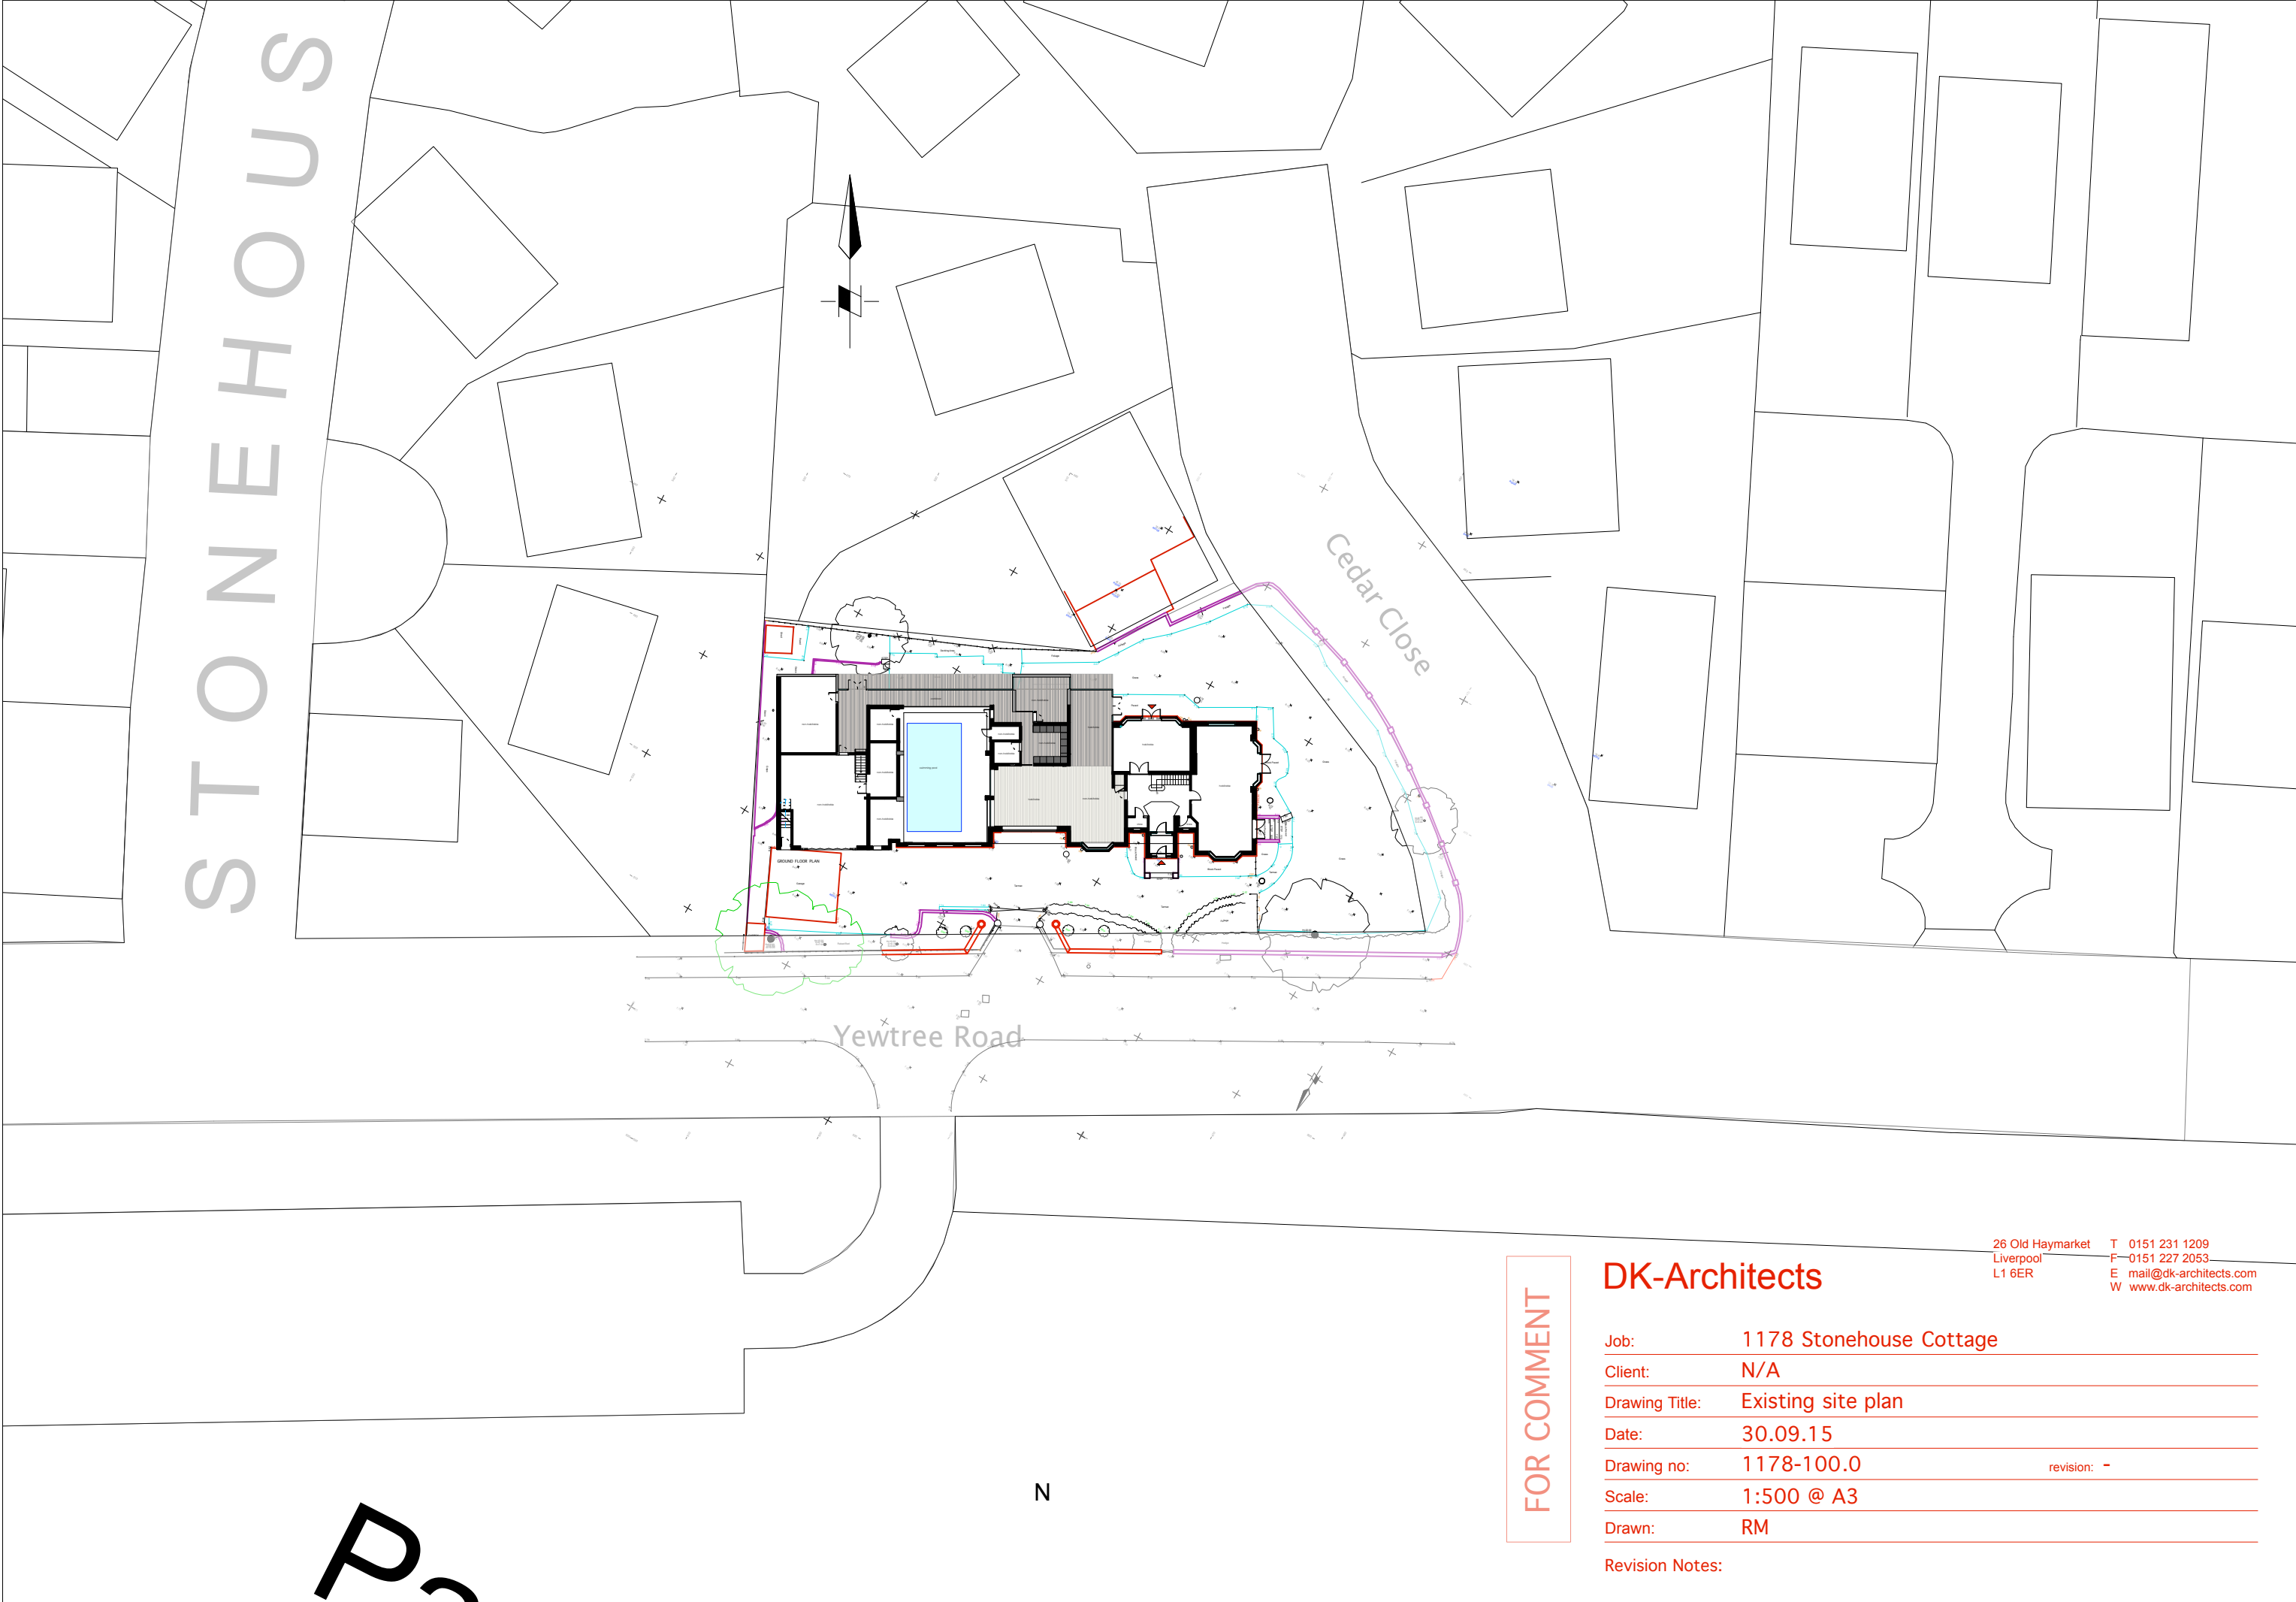

FOR COMMENT

DK-Architects

26 Old Haymarket
Liverpool
L1 6ER

T 0151 231 1209
F 0151 227 2053
E mail@dk-architects.com
W www.dk-architects.com

Job:	1178 Stonehouse Cottage	
Client:	N/A	
Drawing Title:	Existing site plan	
Date:	30.09.15	
Drawing no:	1178-100.0	revision: -
Scale:	1:500 @ A3	
Drawn:	RM	
Revision Notes:		