


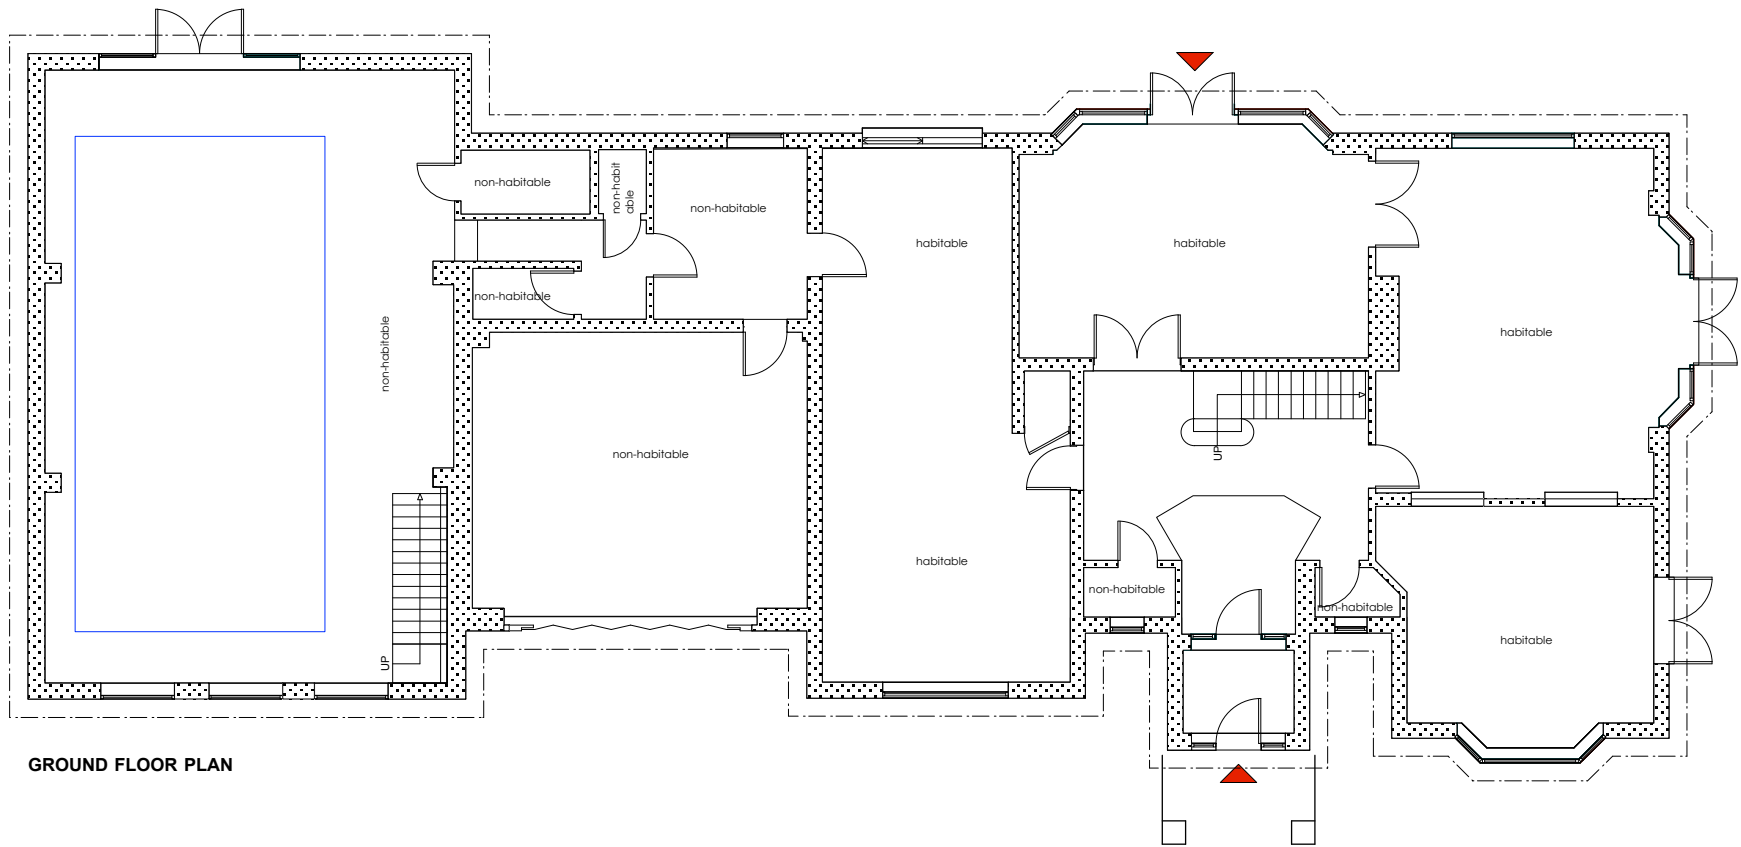

GROUND FLOOR PLAN

FOR COMMENT

DK-Architects

26 Old Haymarket T 0151 231 1209
Liverpool F 0151 227 2053
L1 6ER E mail@dk-architects.com
W www.dk-architects.com

Job:	1178 Stonehill Cottage
Client:	N/A
Drawing Title:	Existing GF overlay
Date:	18.09.15
Drawing no:	1178-100.1 (A) revision: *
Scale:	1:100 @ A2
Drawn:	RM

Revision Notes: