


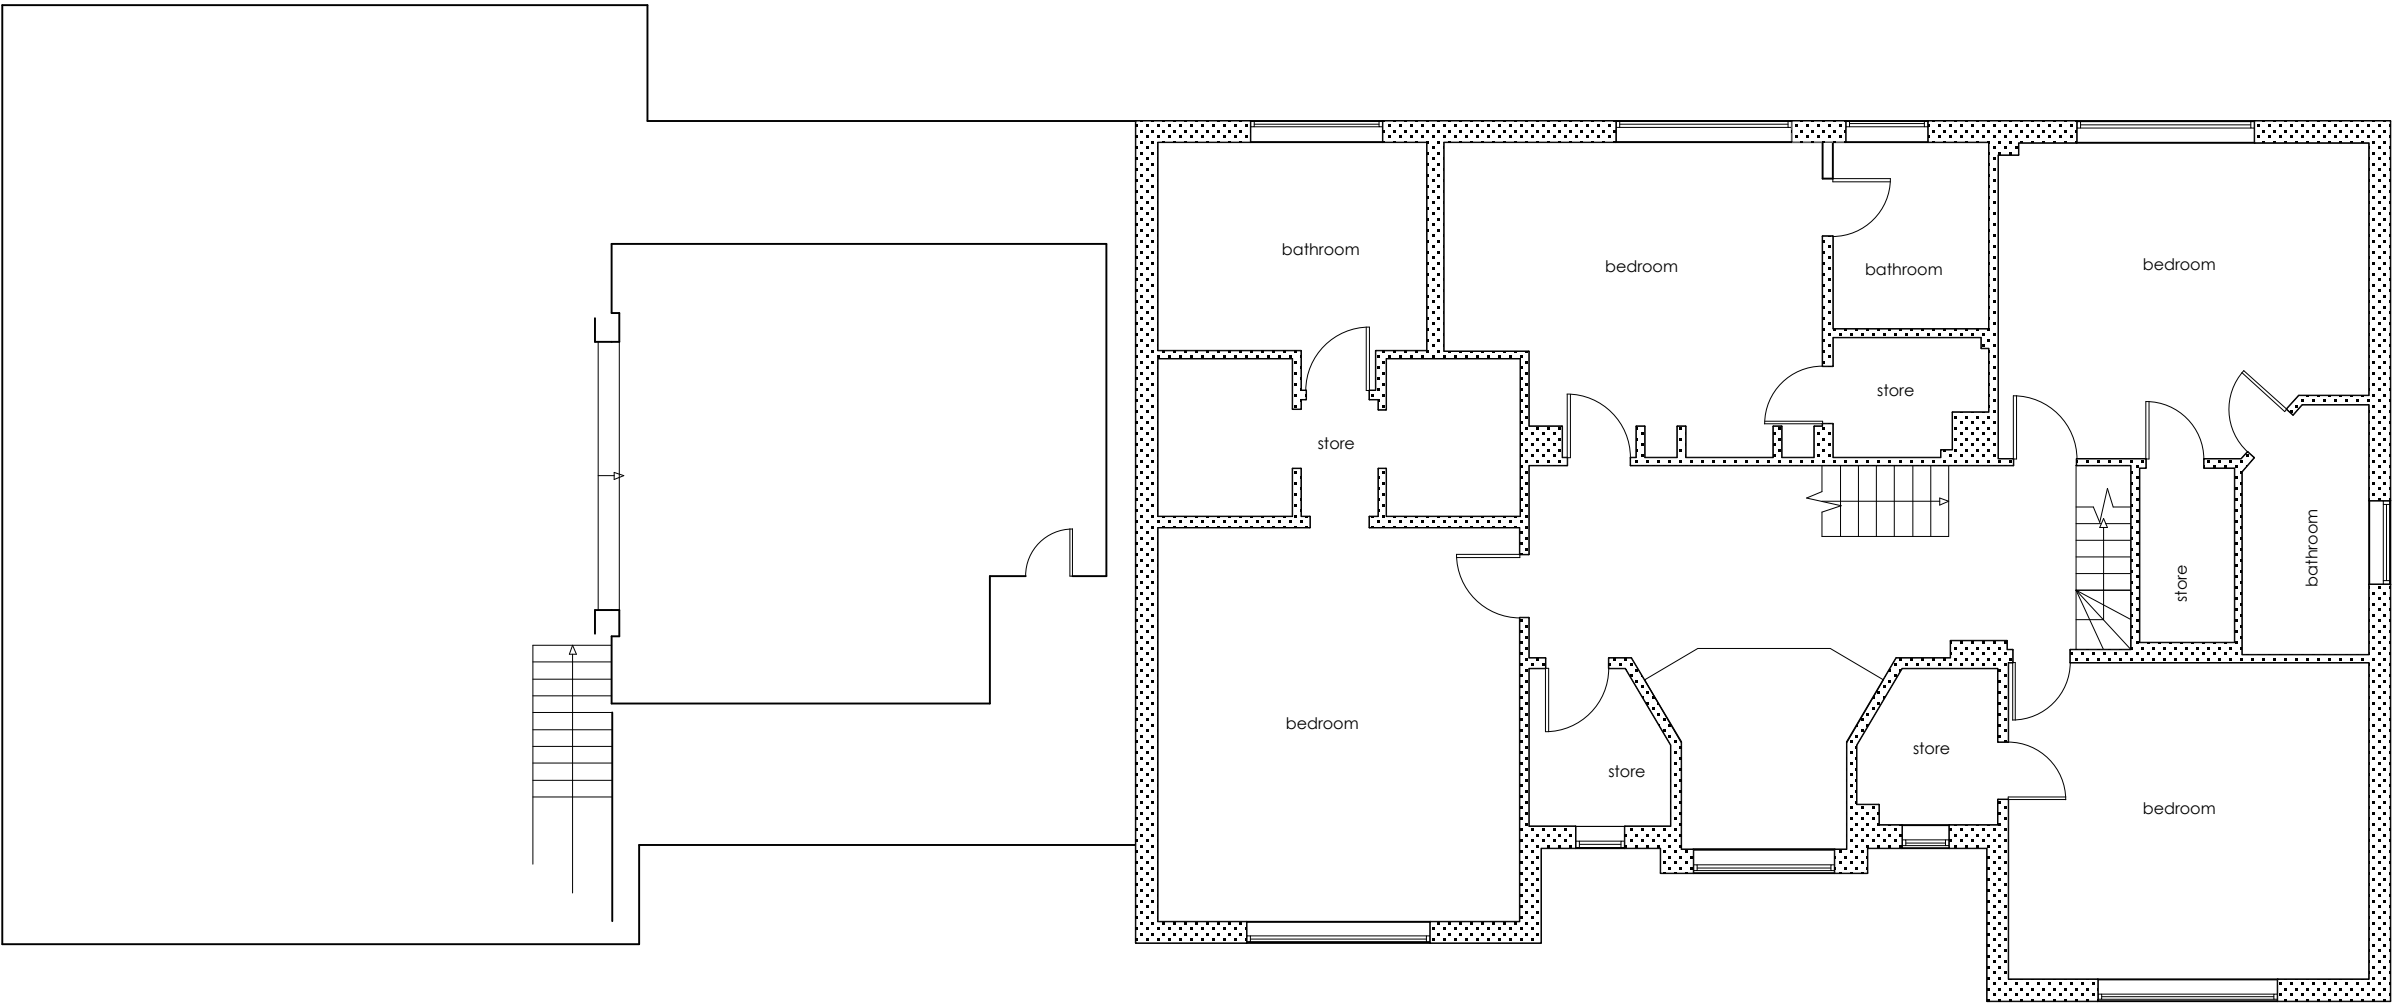

FIRST FLOOR PLAN

FOR COMMENT

Job:	1178 Stonehouse Cottage
Client:	N/A
Drawing Title:	Existing FF overlay
Date:	18.09.15
Drawing no:	1178-100.2(A) revision: *
Scale:	1:100 @ A2
Drawn:	RM

Revision Notes: