


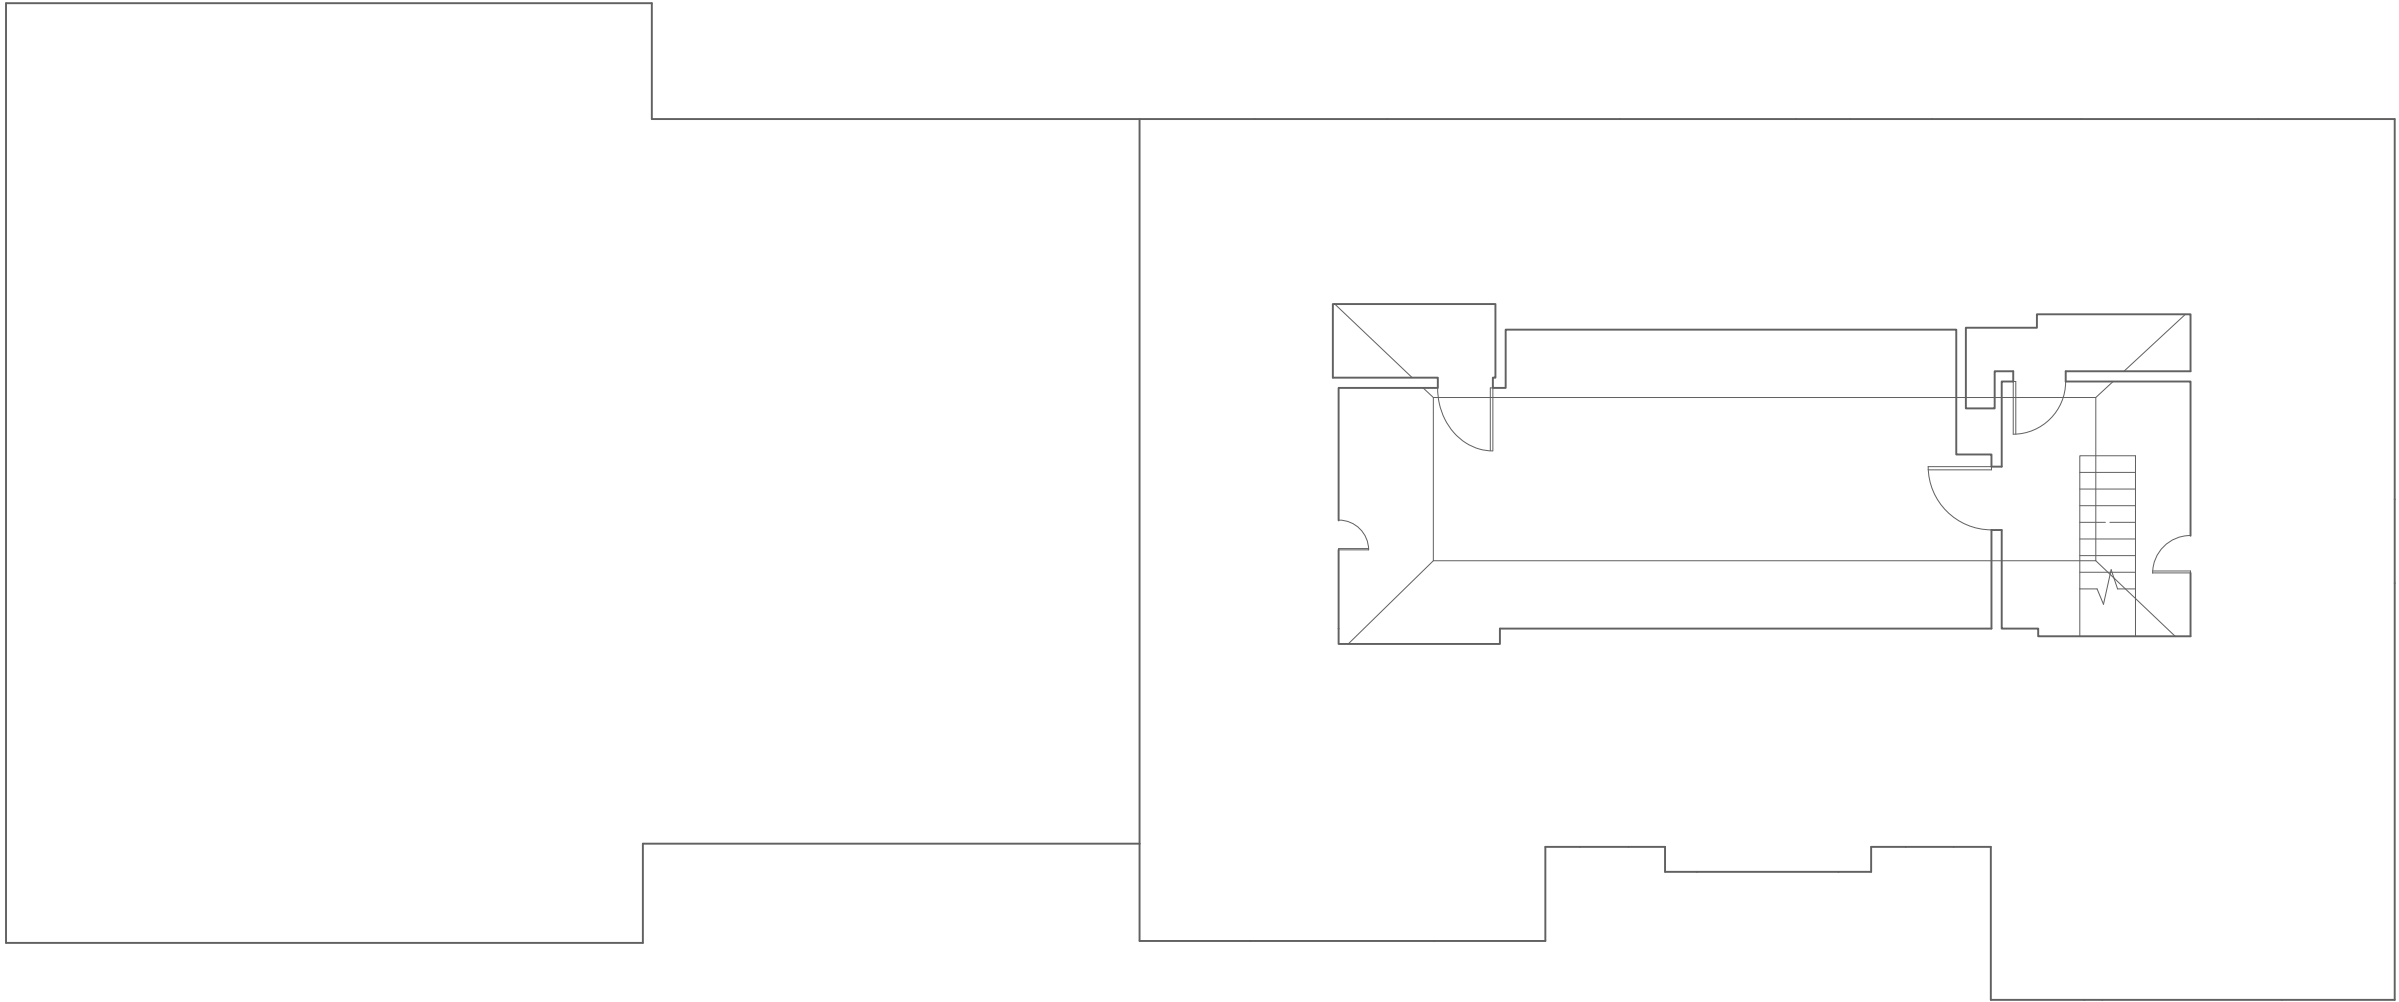

SECOND FLOOR PLAN

DK-Architects

26 Old Haymarket
Liverpool
L1 6ER

T 0151 231 1209
F 0151 227 2053
E mail@dk-architects.com
W www.dk-architects.com

Job:	1178 Stonehill Cottage		
Client:	N/A		
Drawing Title:	Existing SF		
Date:	18.09.15		
Drawing no:	1178-100.3	revision:	*
Scale:	1:100 @ A2		
Drawn:	RM		
Revision Notes:			