


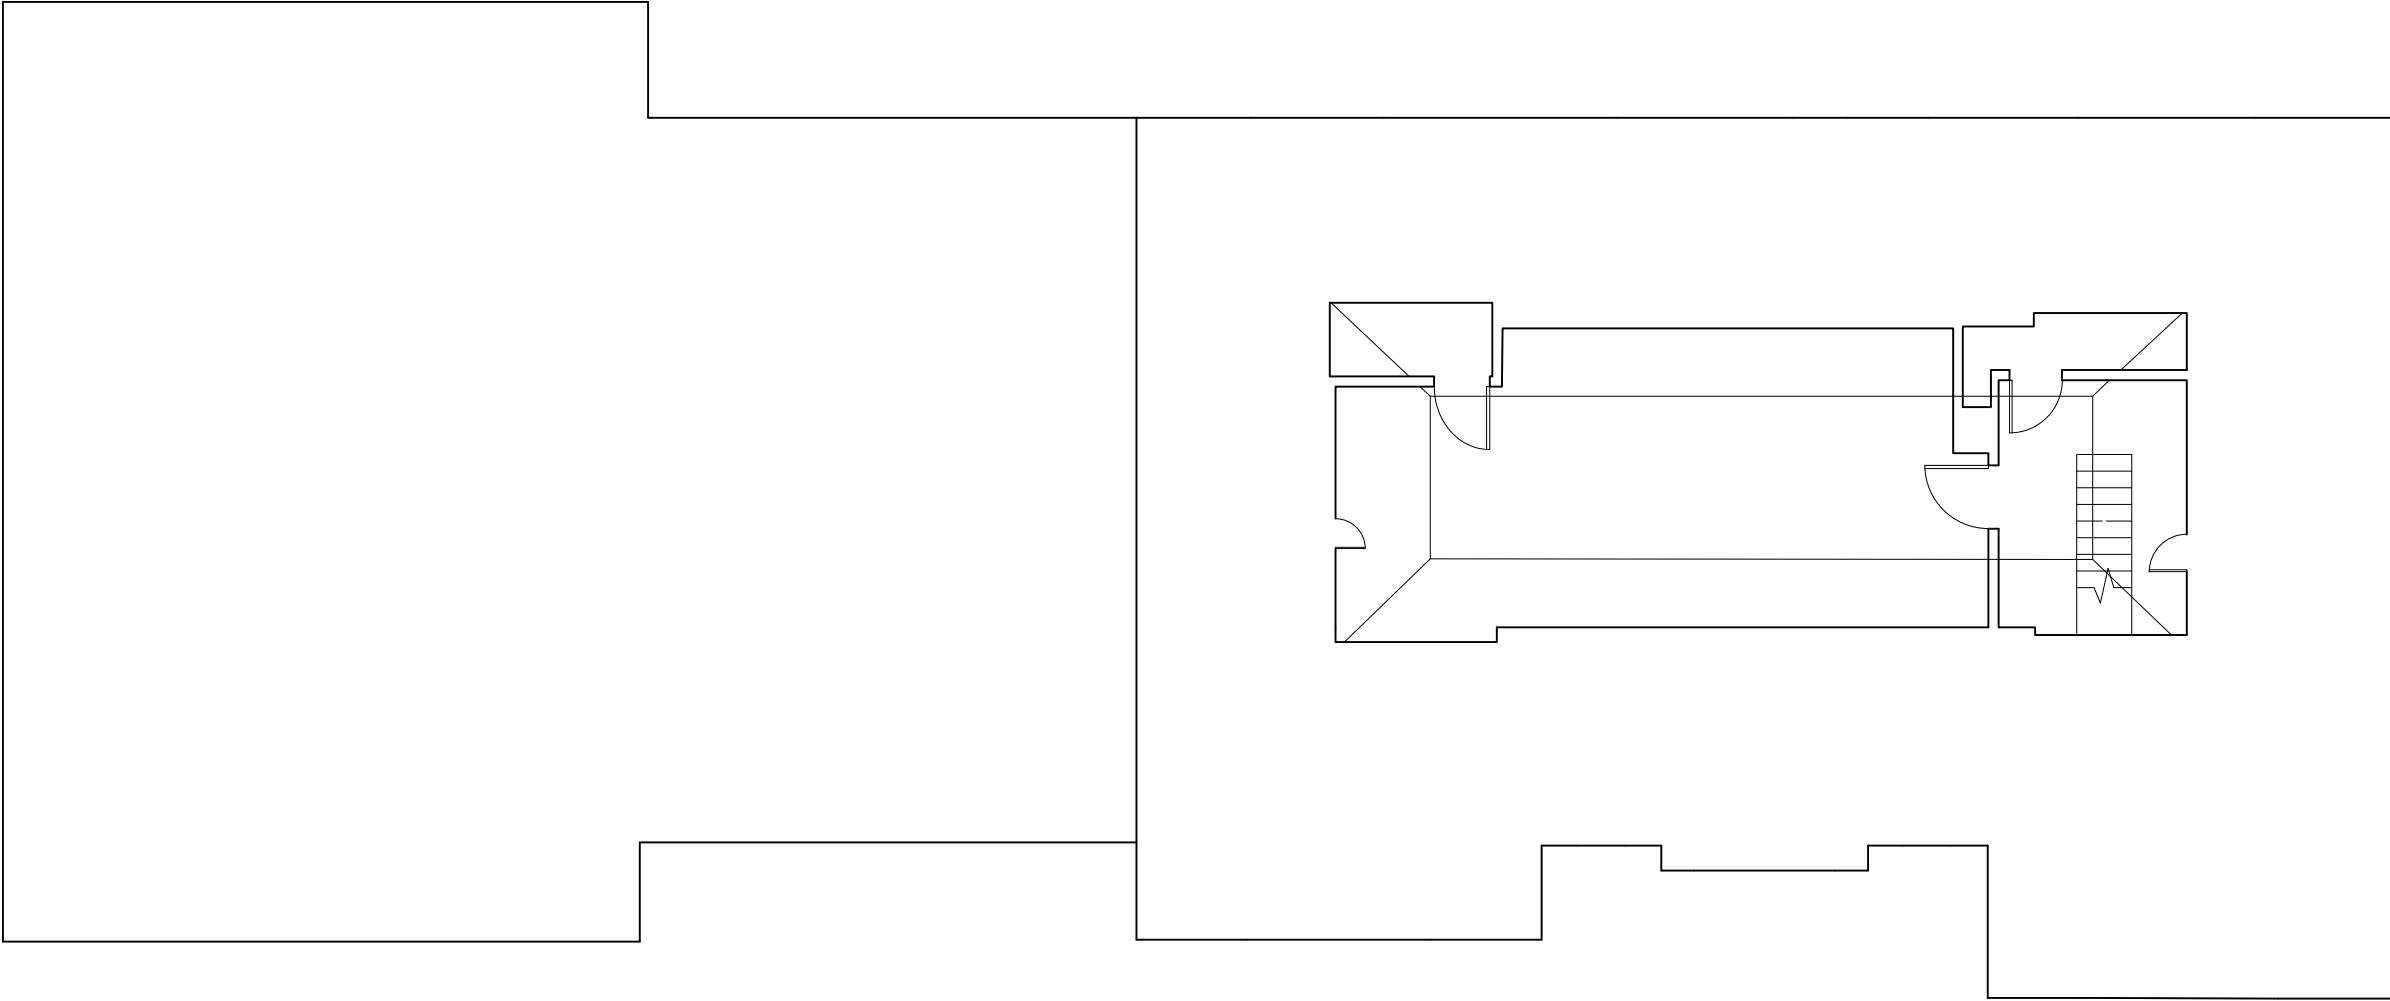

SECOND FLOOR PLAN

Job:	1178 STONEHOUSE
Client:	N/A
Drawing Title:	Existing SF
Date:	18.09.15
Drawing no:	1178-100.3revision: *
Scale:	1:100 @ A2
Drawn:	RM